
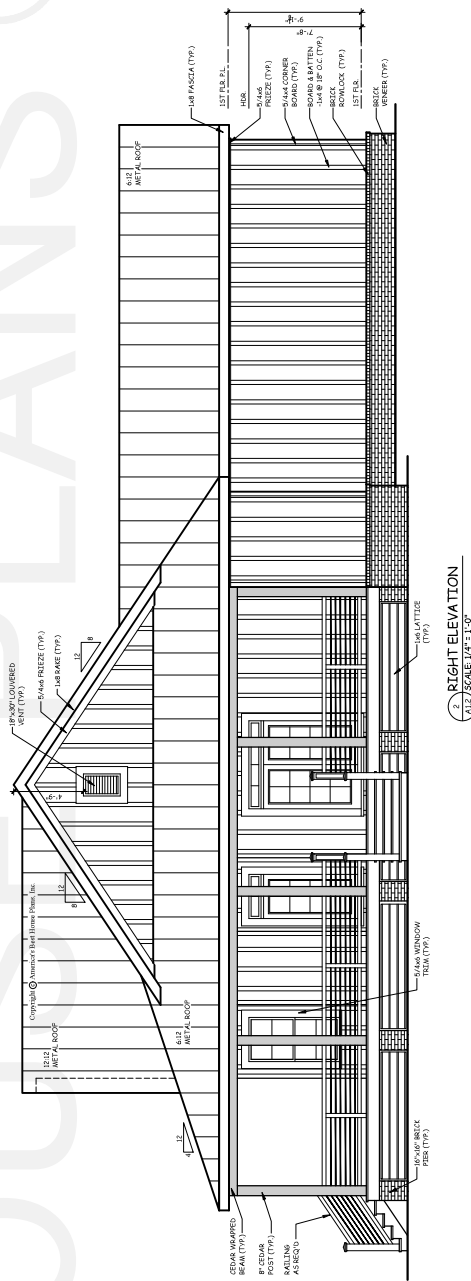


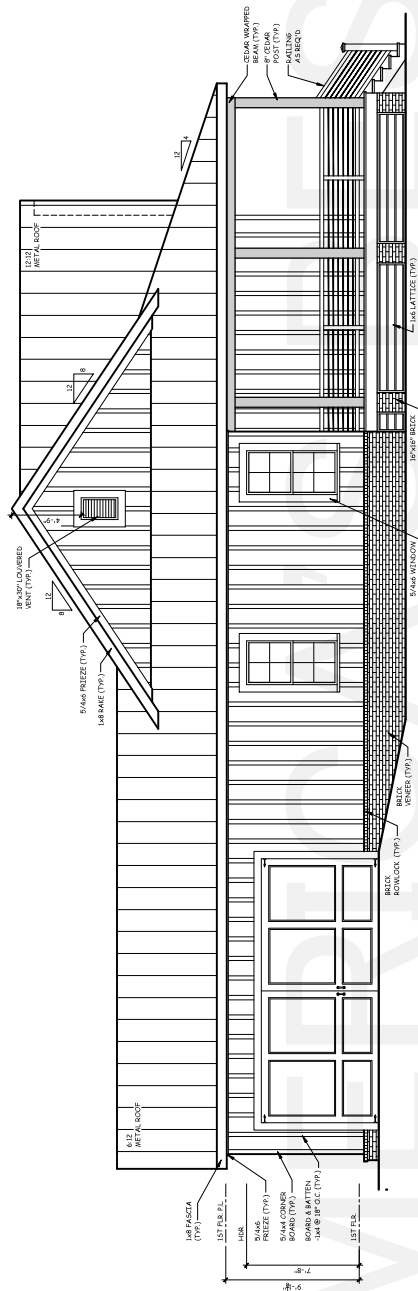

AMERICA'S BEST
HOUSE PLANS

AMERICA'S BEST HOUSE PLANS


TYPICAL CRA
DETAILS

**AMERICA'S BEST
HOUSE PLANS**
3000 Johnson Ferry Road • Suite 206
Marietta, GA 30062 888-501-7526
www.HousePlans.net

REVIEWS

D1.1
SHEET

GENERAL NOTES:
1. THESE PLANS ARE DESIGNED TO MEET THE 2021 INTERNATIONAL RESIDENTIAL CODE FOR ONE AND TWO FAMILY DWELLINGS.
2. IN STRUCT 15 IS RESPONSIBLE TO SEE THAT THE HOUSE IS BUILT IN STRICT COMPLIANCE WITH CITY, COUNTY, STATE AND FEDERAL CODES IN THE AREA THE HOUSE IS TO BE CONSTRUCTED.
3. AMERICA'S BEST HOUSE PLANS INC. ASSUMES NO LIABILITY FOR ANY CHANGES OR MODIFICATIONS MADE TO THESE PLANS BY OTHERS.
4. COMPLETE REINTERIORMENT SHOWN TO BE SIZED PER LOCAL CODE REQUIREMENTS OR CONTACT A STRUCTURAL ENGINEER FOR PROPER SPECIFICATIONS.

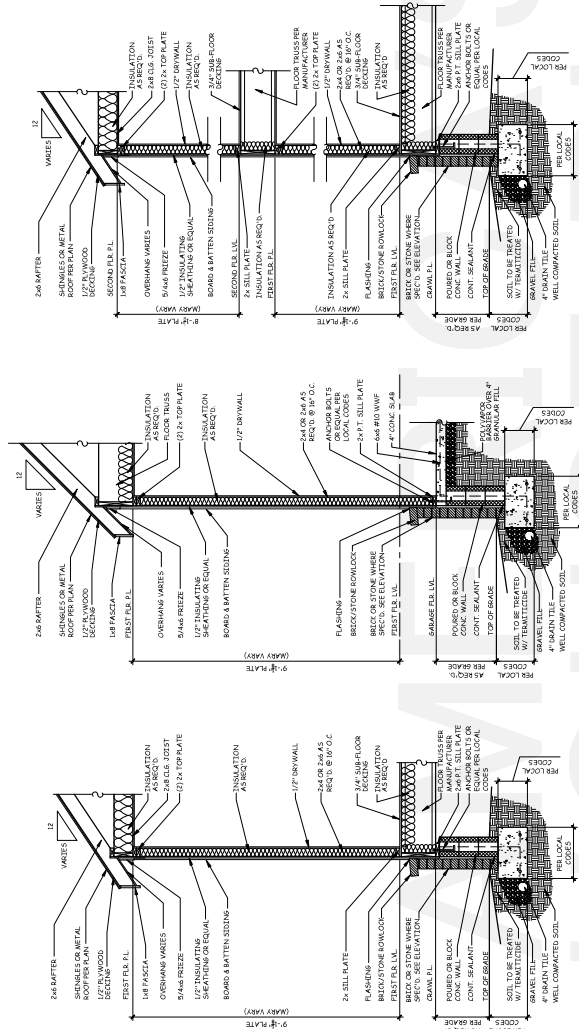


1 TYPICAL WALL SECTION
D11 SCALE: 1/2" = 1'-0"

2 TYP. WALL SECTION W/ BONUS
D1.1 SCALE: 1/2" = 1'-0"

3 TYP. 2-STORY WALL SECTION
D1.1 SCALE: 1/2" = 1'-0"

4 TYP. DECK STAIR DETAIL
D11 SCALE: 3/4" = 1'-0"

5 TYPICAL STAIR SECTION
D1.1 SCALE: 1/2" = 1'-0"

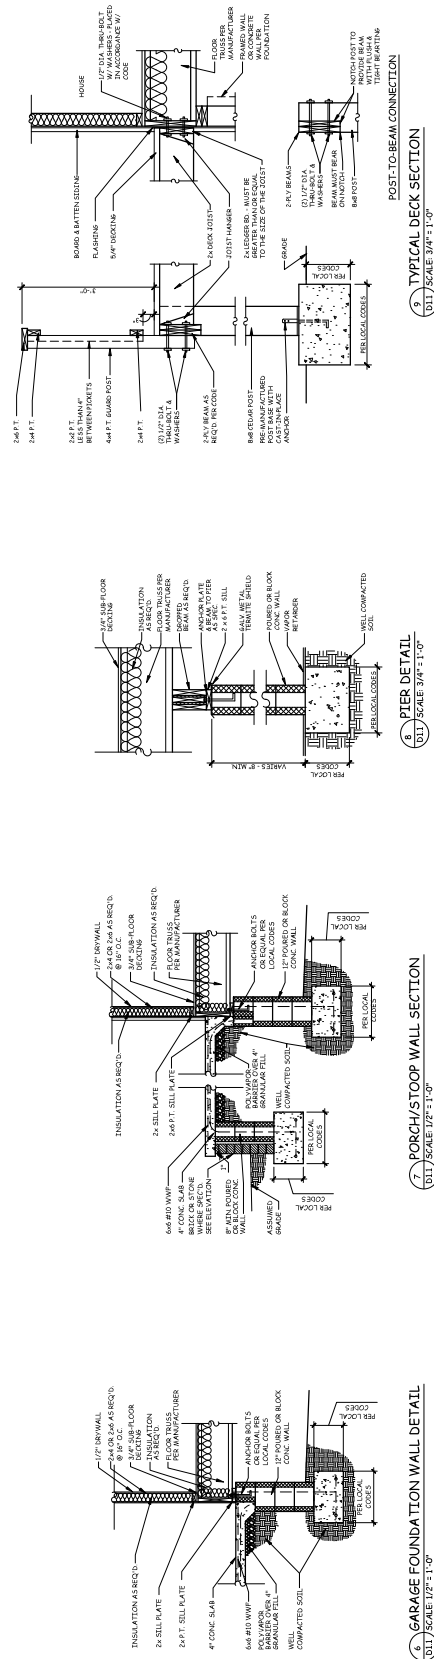

6 GARAGE FOUNDATION WALL DETAIL
D11 SCALE: 1/2" = 1'-0"

7 PORCH/STOOP WALL SECTION
D11 SCALE: 1/2" = 1'-0"

8
D1.1 SCALE: 3/4" = 1'-0"

9 TYPICAL DECK SECTION
D11 SCALE: 3/4" = 1'-0"