


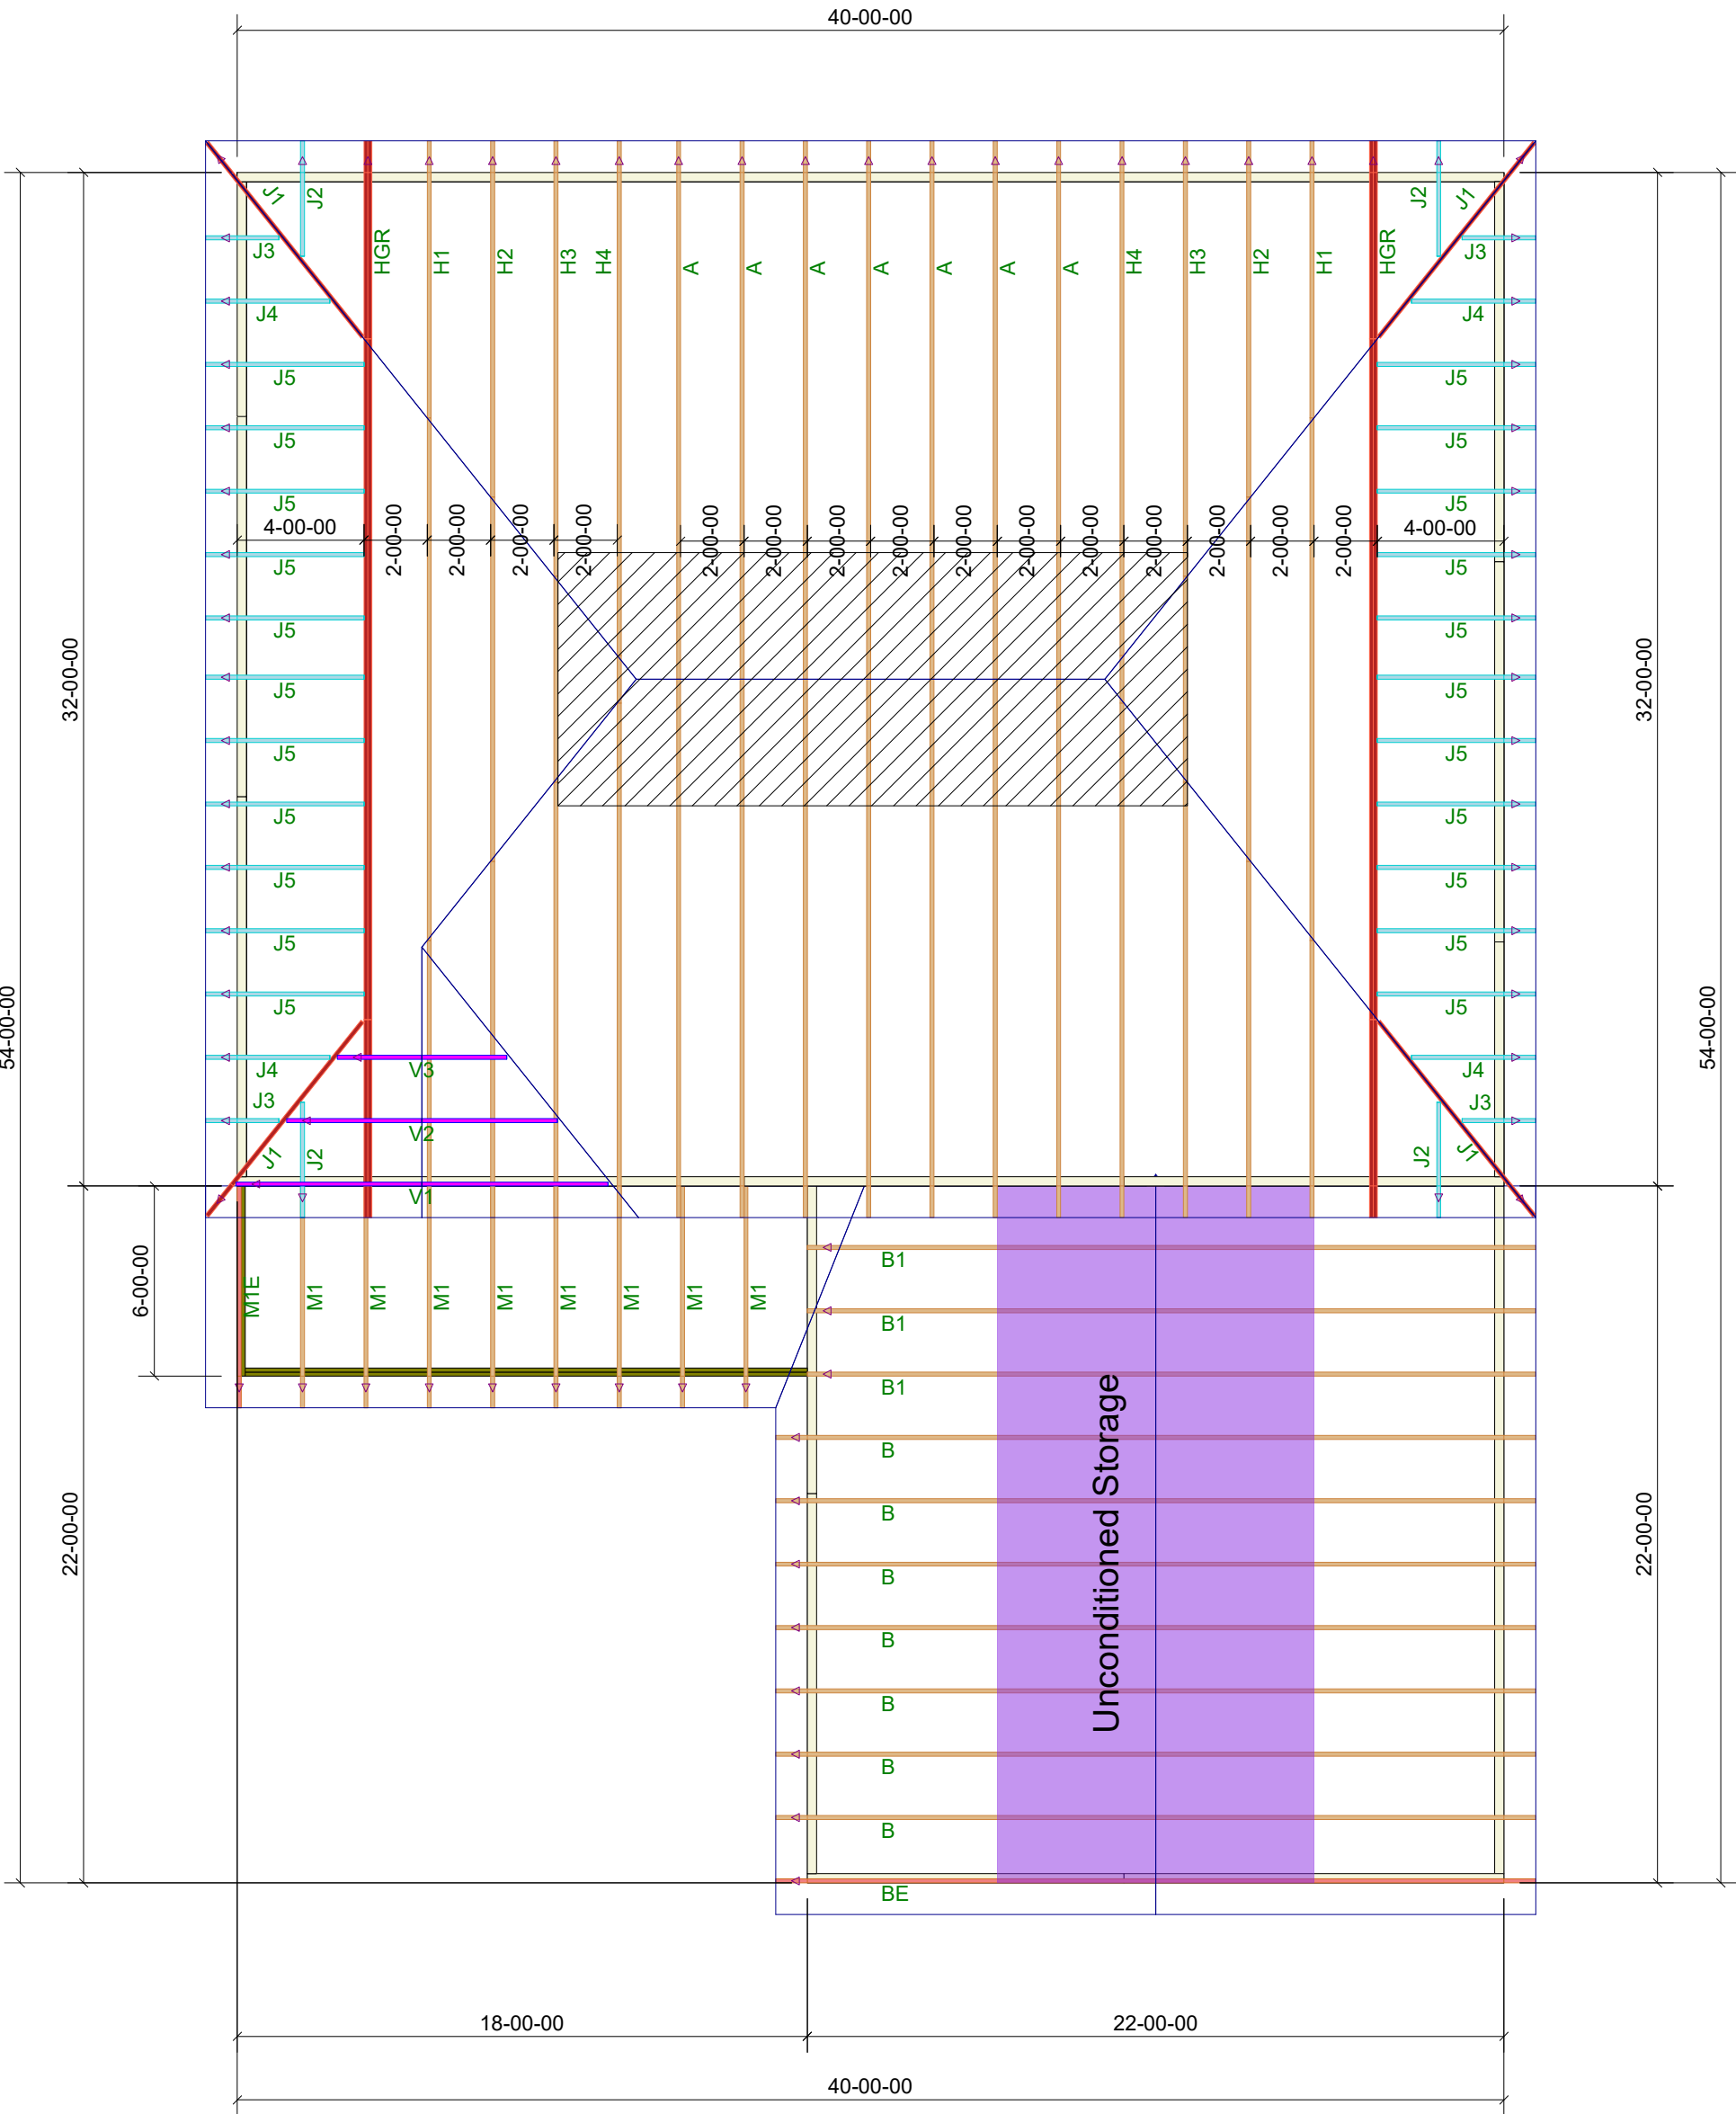

CAVINESS LAND CL 2560 Uncondition Storage CL 2560 Uncondition Storage Job# - Master		84[®] LUMBER 84 Components 200 Emmett RdDunn NC 28334 United States Office: (910) 892-8400
Location	2383-Dunn	
Designer	RE	
DO NOT CUT, NOTCH, OR BORE HOLES UNLESS SPECIFIC WRITTEN PERMISSION IS PROVIDED BY AN AUTHORIZED REPRESENTATIVE OF 84 LUMBER. TRUSS INSTALLATION REQUIRES TEMPORARY AND PERMANENT BRACING. GENERAL GUIDANCE IS PROVIDED IN SBGA DOC's B-1 and B-3. THESE ARE INCLUDED WITH EACH JOB IN YOUR TRUSS PACKET.		
Sheet # 1 of 1		
Roof Truss Placement Plan		
NOT TO SCALE		
DESIGNED DATE		
1/27/2025		