


LEGEND

○	MATHEMATICAL POINT
■	CONTROL CORNER
田	WATER METER
⊙	SEWER CLEAN OUT
⛔	FIRE HYDRANT

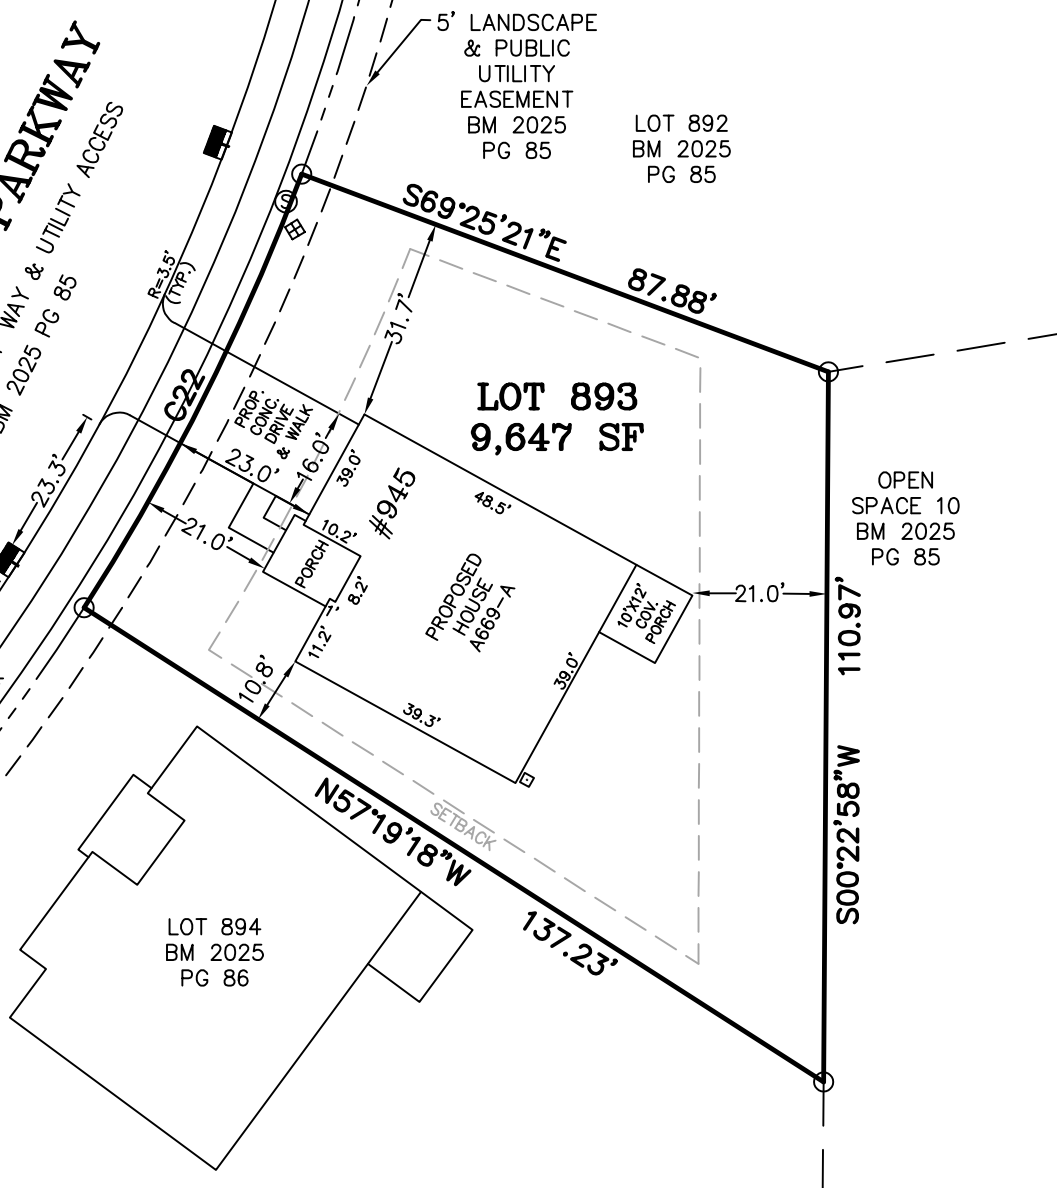

TOTAL ESTIMATED IMPERVIOUS-2,371 SF	
SITE	SQ. FT.
HOUSE	1,822
DRIVEWAY	372
LEAD WALK	48
COV. PORCH	120
A/C PAD	9

DATE: 05/03/2025	SCALE: 1"=30'	DRAWN:CKC	CHECK:	FILE: DWH-22-02
------------------	---------------	-----------	--------	-----------------