

Harnett County Department of Public Health

PERMIT # SFD 2505-0213

Operation Permit

☒ New Installation ☒ Septic Tank ☒ Nitrification Line ☐ Repair ☐ Expansion

PROPERTY LOCATION: 120 White Magnolia LN Fuquay

Name: (owner) HT Hunt Lot A Acquisitions LLC SUBDIVISION Magnolia Acres LOT # 36

System Installer: Gardner Septic


Basement with plumbing: ☐ Garage ☒ Number of Bedrooms 4

Type of Water Supply: ☐ Community ☒ Public ☐ Well Distance from well _____ feet

System Type: 25% Reduction Type III(b) Jet Chambers Types V and VI Systems expire in 5 years.

(In accordance with Table V a) manifold Owner must contact Health Department 6 months prior to expiration for permit renewal.

This system has been installed in compliance with applicable North Carolina General Statutes, Rules for Sewage Treatment and Disposal, and all conditions of the Improvement Permit and Construction Authorization.

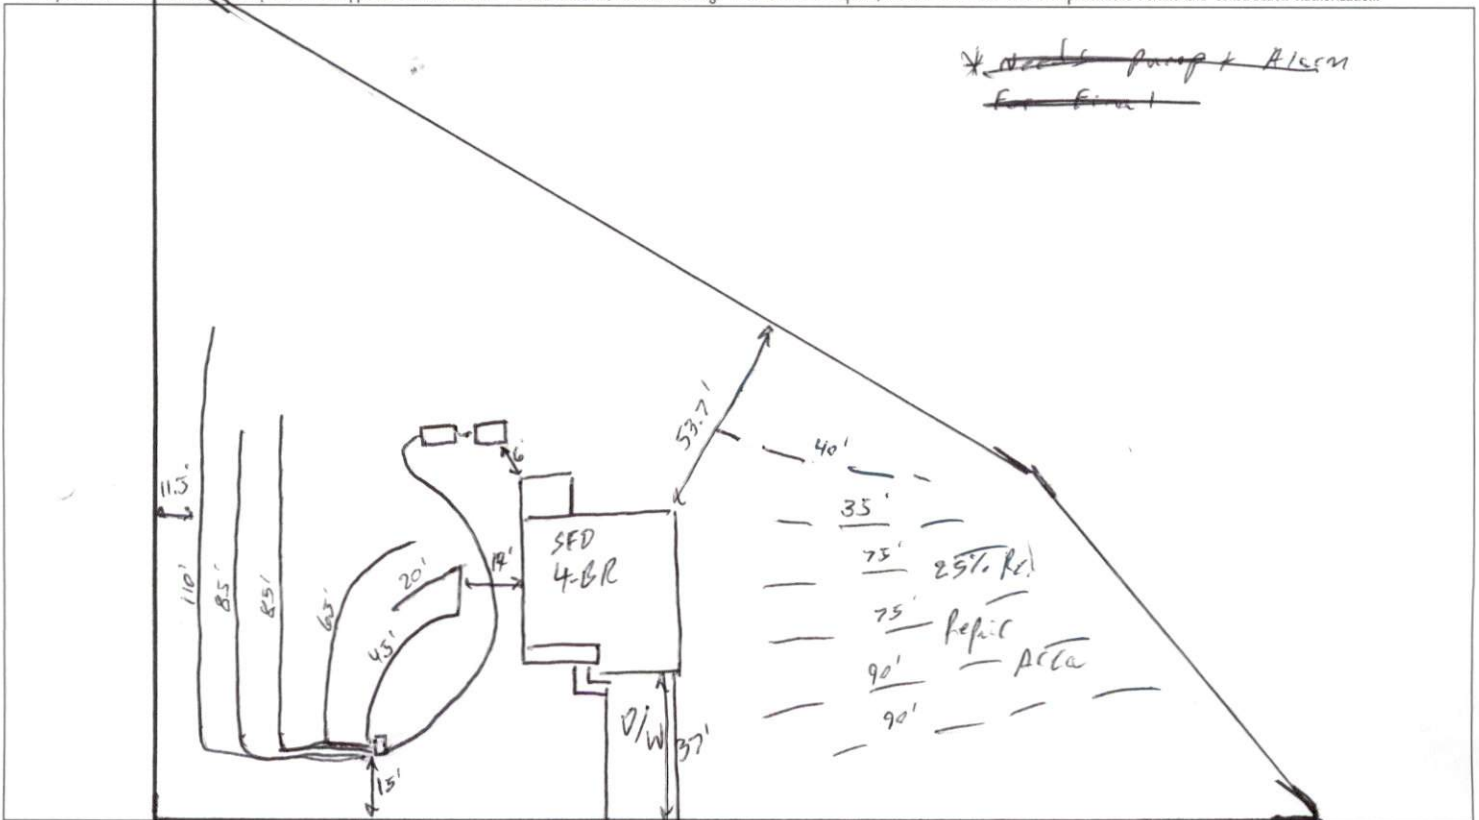

PERMIT CONDITIONS:

- I. Performance: System shall perform in accordance with Rule .1961.
 II. Monitoring: As required by Rule .1961.
 III. Maintenance: As required by Rule .1961. Other: _____
 Subsurface system operator required? Yes ☐ No ☐
 If yes, see attached sheet for additional operation conditions, maintenance and reporting.

- IV. Operation: _____
 V. Other: _____

☐ manifold D-Box ☐ Pump ☐ Alarm ☐ H2O Line ☐ PWR Line

Following are the specifications for the sewage disposal system on the above captioned property.

Type of system: ☐ Conventional ☒ Other Type III(b) Jet Chambers Septic Tank: 1,000 gallons Pump Tank: 1,000 gallons
 Subsurface No. of _____ exact length 65' width of _____ depth of _____
 Drainage Field ditches 5 of each ditch 85' feet ditches 3 feet ditches 20'-28" inches
 French Drain Required: _____ Linear feet 110'

Authorized State Agent [Signature] REHS

Date 11-20-25