


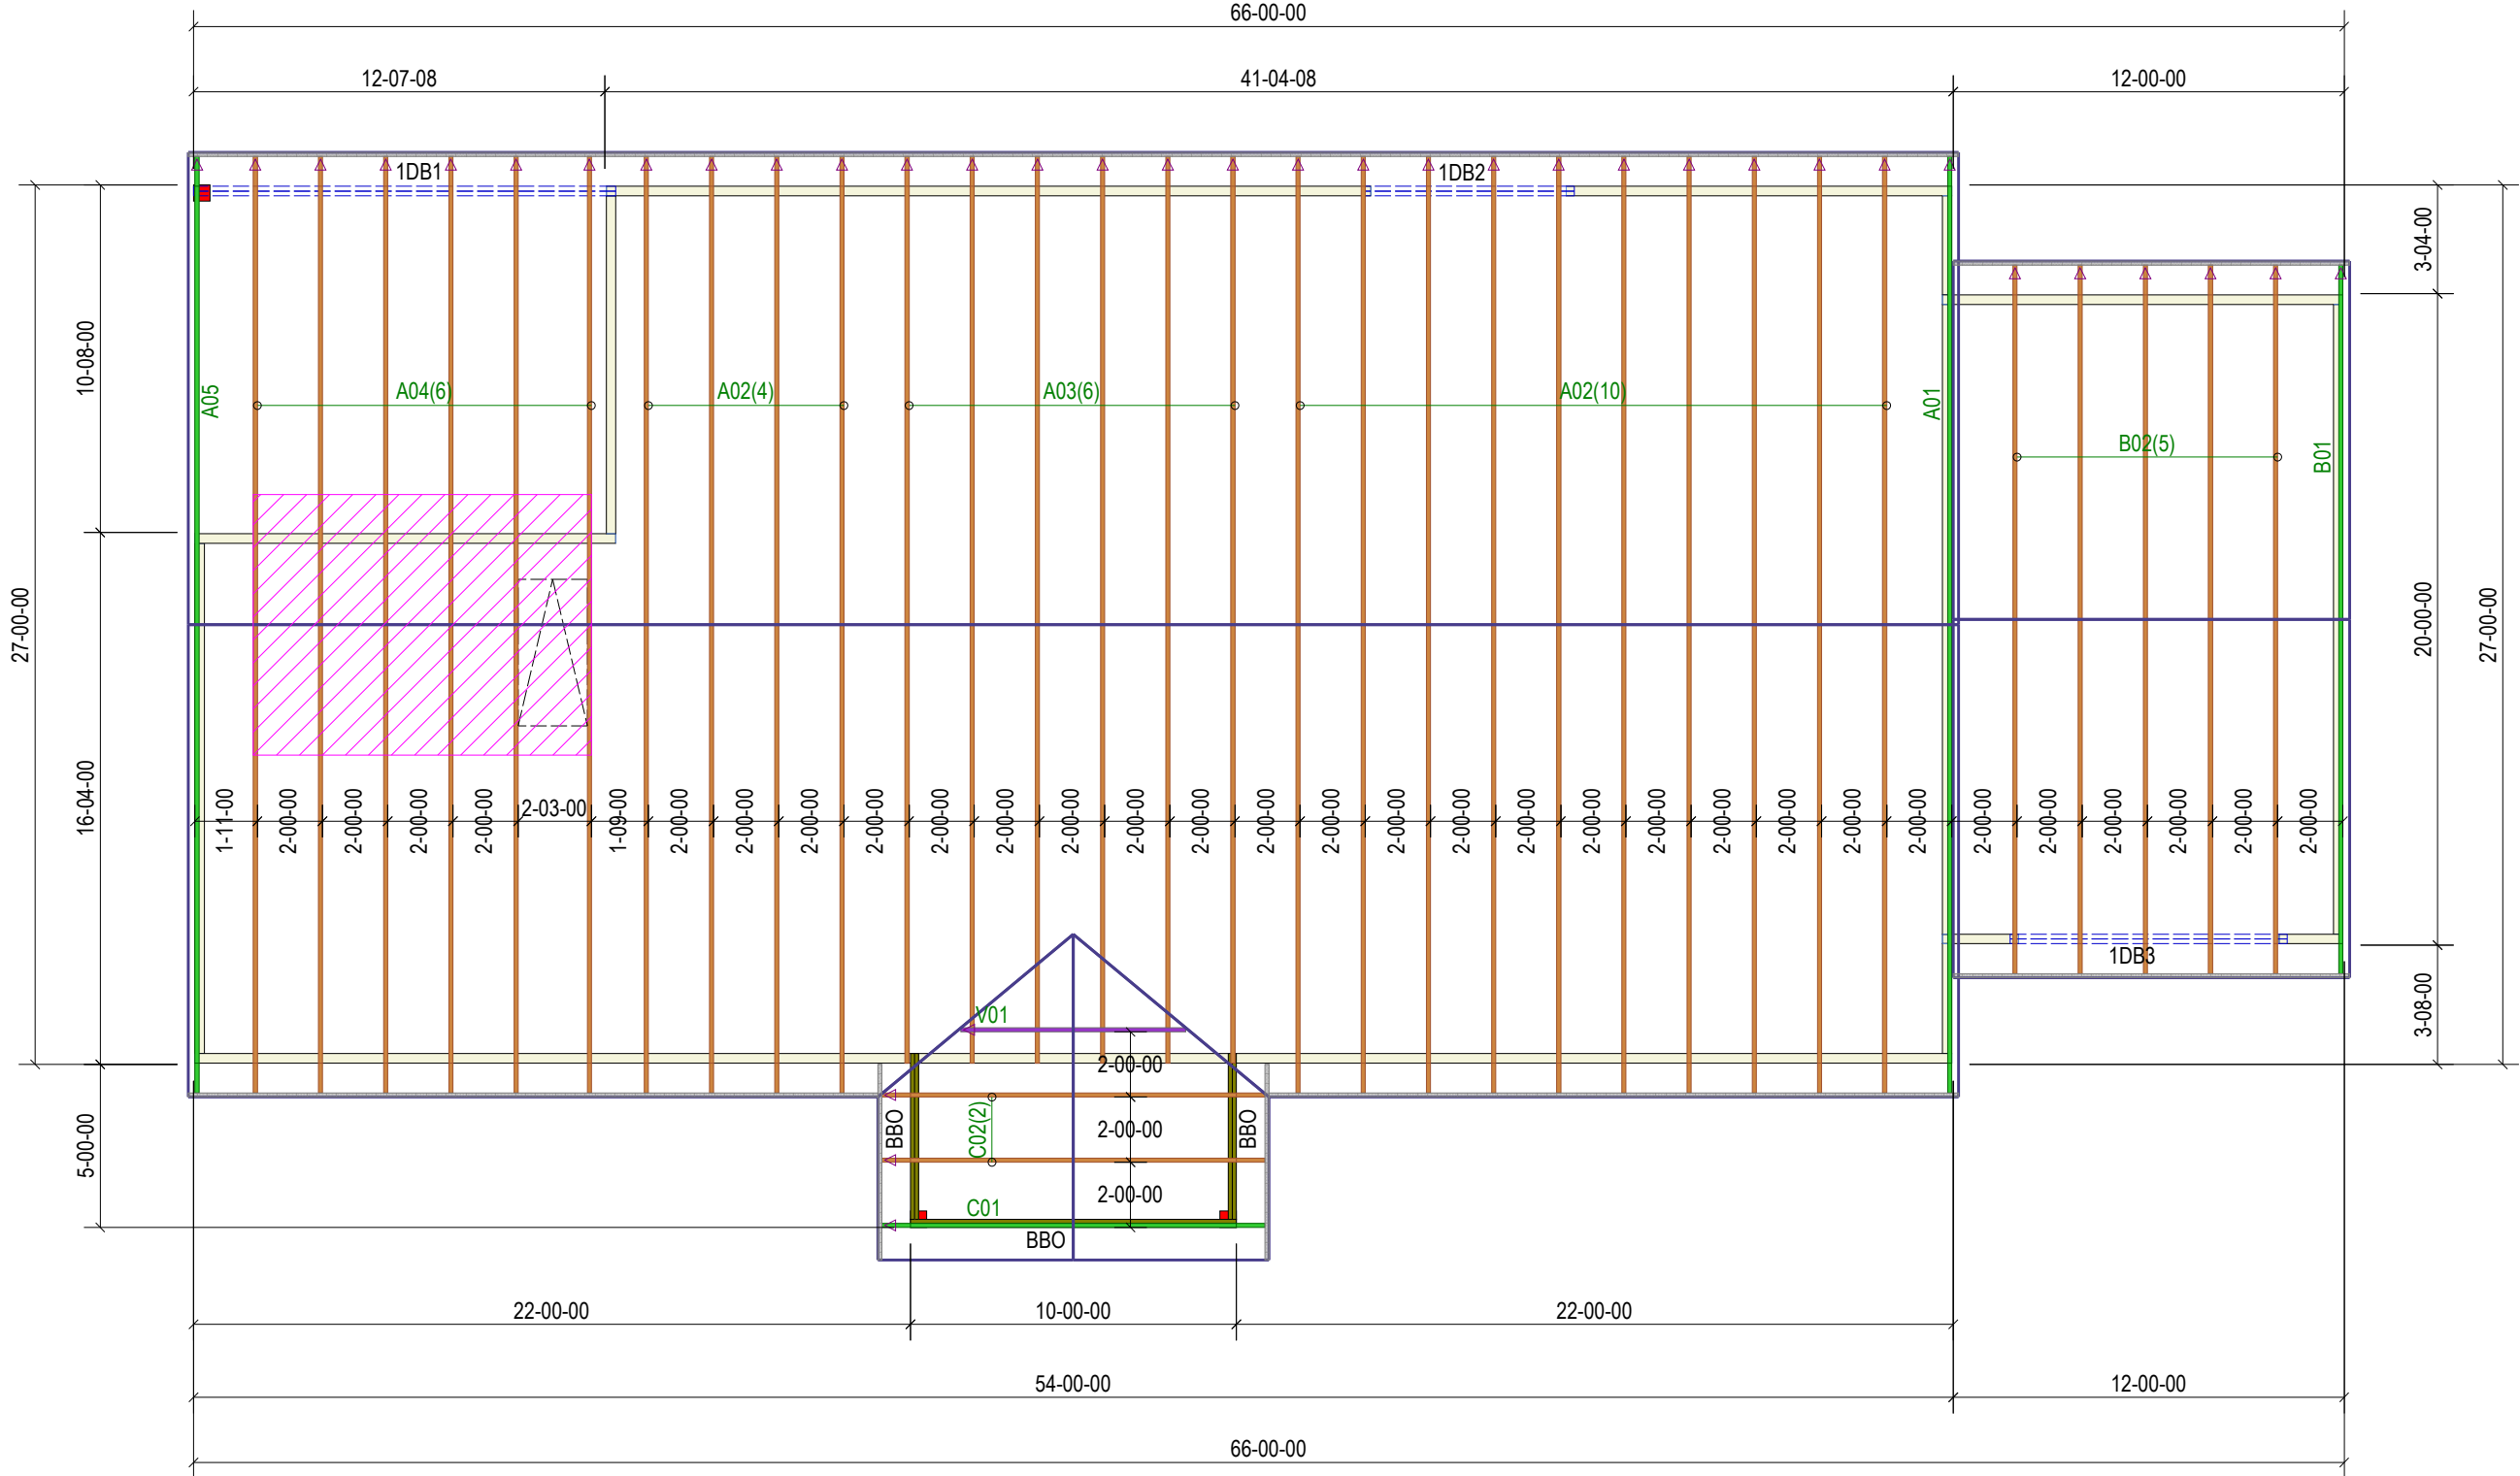

* < = LEFT END OF TRUSS. REFER TO TRUSS DRAWINGS TO AVOID SETTING TRUSSES BACKWARDS.
*DIMENSIONS ARE TO SHEATHING. SHEATHING IS FLUSH WITH FOUNDATION.
*BBO = BEAM BY OTHERS.

Products				
PlotID	Length	Product	Plies	Net Qty
1DB1	13-00-00	1 3/4" x 9 1/4" 2.0E Microllam® LVL	2	2
1DB2	7-00-00	1 3/4" x 9 1/4" 2.0E Microllam® LVL	2	2
1DB3	9-00-00	1 3/4" x 11 7/8" 2.0E Microllam® LVL	2	2

THIS IS A TRUSS PLACEMENT DIAGRAM ONLY

These trusses are designed as individual building components to be incorporated into the building design at the specification of the building designer. See individual design sheets for each truss design identified on the placement drawing. The building designer is responsible for temporary and permanent bracing of the roof and floor system and for the overall structure. The design of the truss support structure including headers, beams, walls, and columns is the responsibility of the building designer. For general guidance regarding bracing, consult "Bracing of Wood Trusses" available from the Truss Plate Institute, 583 D'Onofrio Drive, Madison, WI 53179.

SHOP DRAWING APPROVAL

THIS LAYOUT IS THE SOLE SOURCE FOR FABRICATION OF TRUSSES AND VOIDS ALL PREVIOUS ARCHITECTURAL OR OTHER TRUSS LAYOUTS. REVIEW AND APPROVAL OF THIS LAYOUT MUST BE RECEIVED BEFORE ANY TRUSSES WILL BE BUILT. VERIFY ALL CONDITIONS TO INSURE AGAINST CHANGES THAT WILL RESULT IN EXTRA CHARGES TO YOU.

APPROVED BY:

REVIEWED BY:

DATE:

QUALITY AUDITED BY:

ANSI/TPP 1-2002
IBC 2003.4
ANSI/TPP 1-2014

CAROLINA STRUCTURAL SYSTEMS, LLC
SHEATHING PRODUCTS
SINCE 1978
910-491-9004

Job #:

SINGLER 25-FAY-SAN-019

Plan:

CYPRESS-A

Customer:

VALUE BUILD HOMES

Date:

7/10/2025

Site Address:

1129 HOLDER RD.

Sales Rep:

JSL

City, ST, ZIP:


LILLINGTON, NC 27546

Designer:

JSP

ROOF DATA

Roof Area: 2125 SF

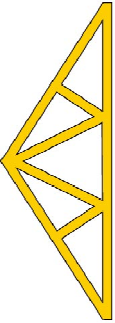

Carolina Structural Systems

Roof Trusses • Floor Trusses • EWP

Carolina Structural Systems

P.O. Box 157, Ether, NC 27247
225 Frame Shop Rd., Star, NC 27356
910-491-9004