



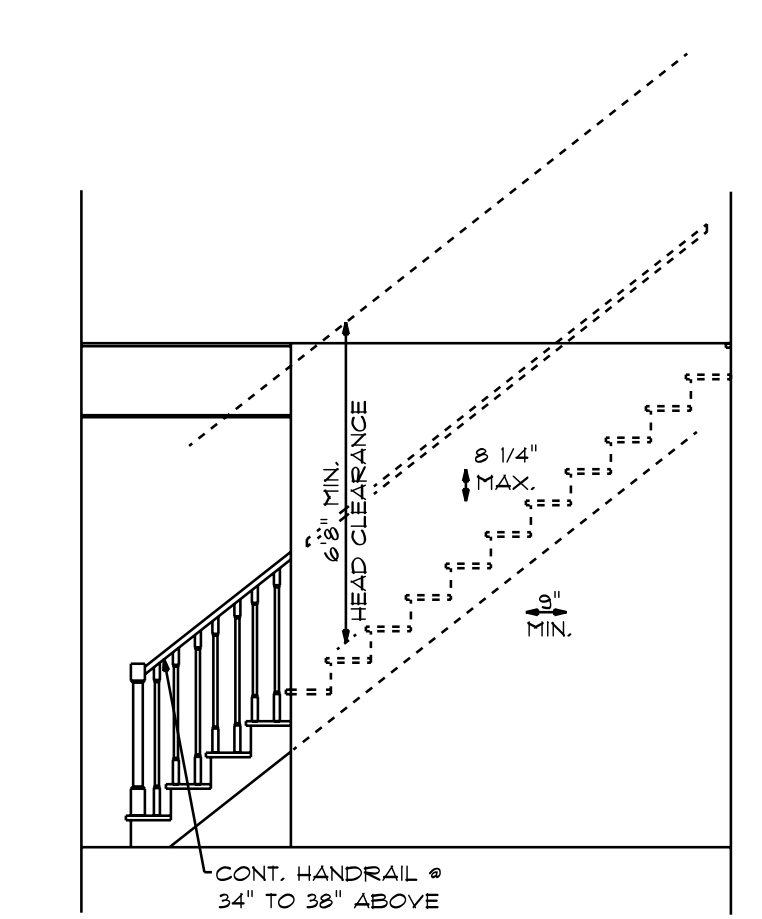


TYPICAL STAIR DETAIL

NTS

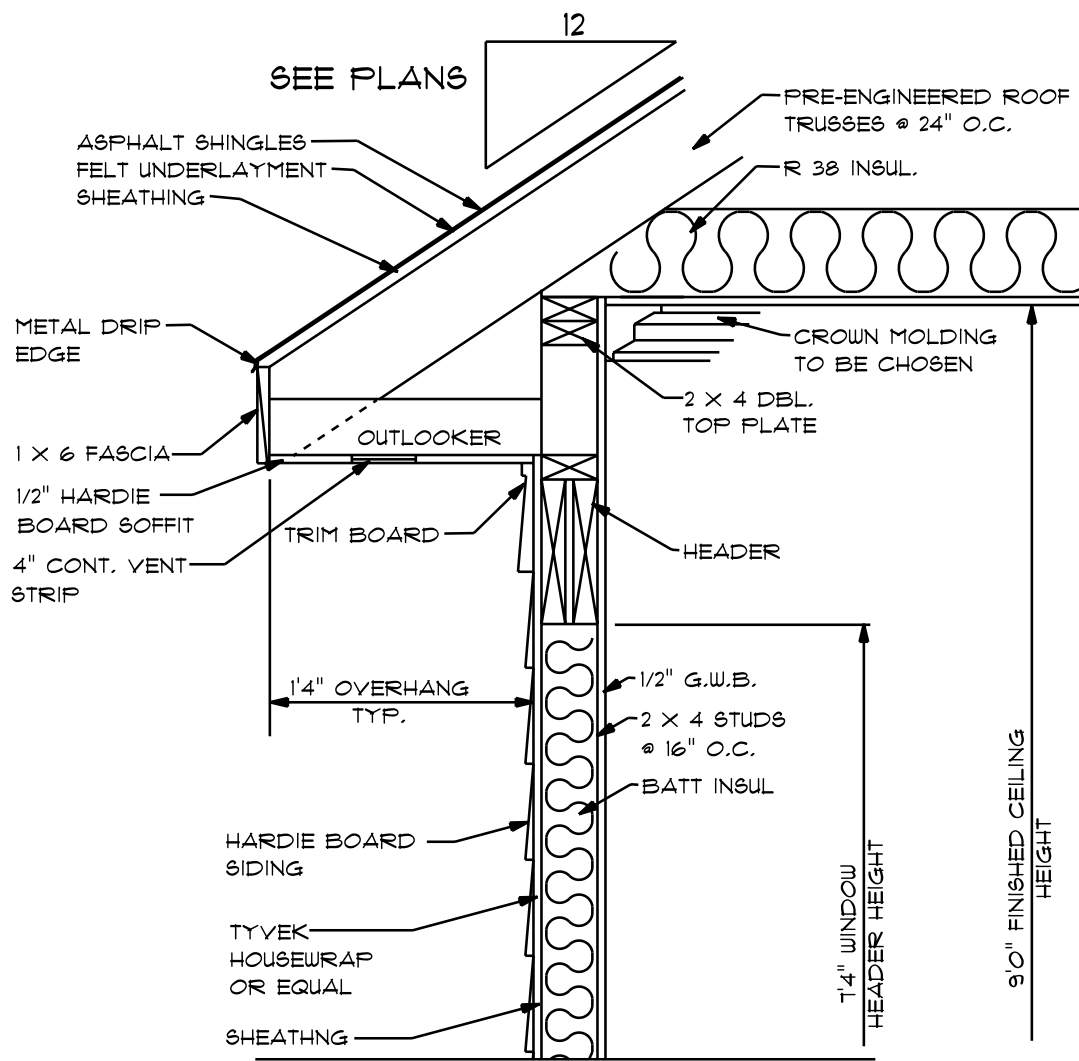


TYP. OVERHANG DETAIL

NTS

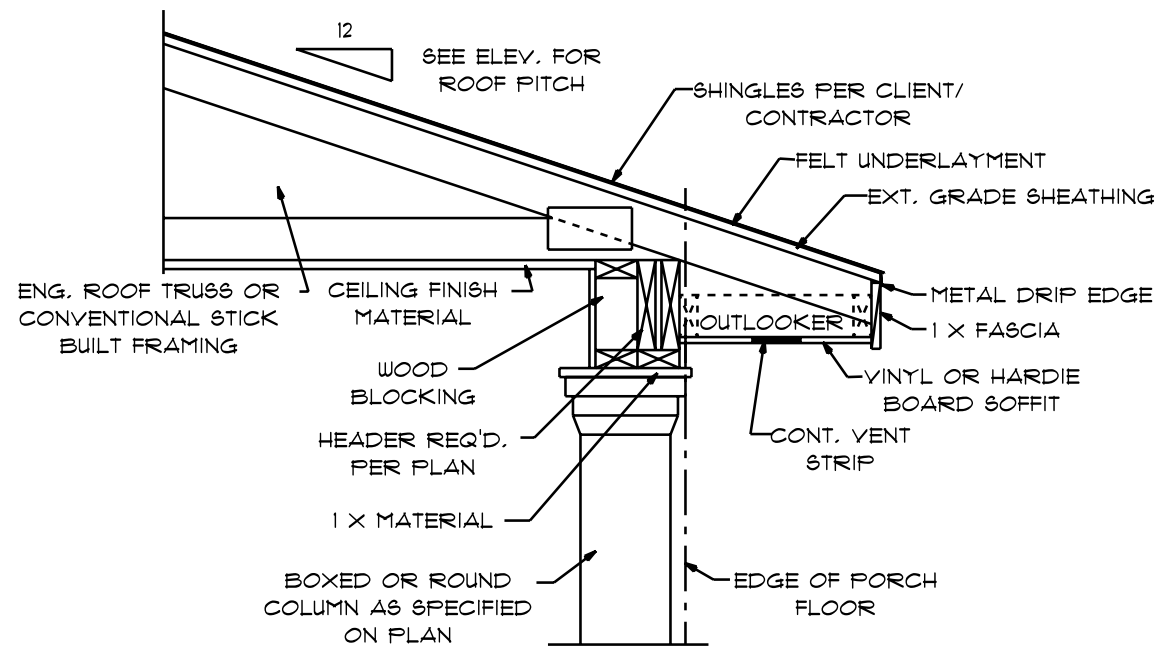


PORCH ROOF/HEADER
W/BOXED OR ROUND COLUMN

SCALE: 3/4" = 1'0"

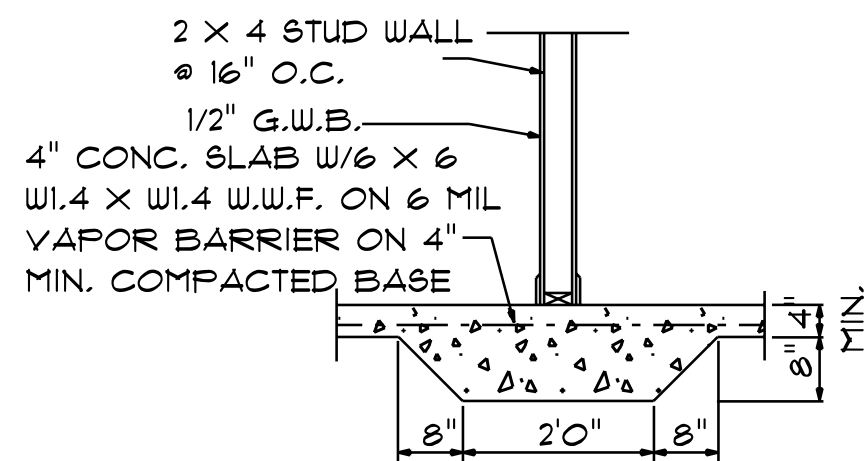


LUG FOOTING

NTS

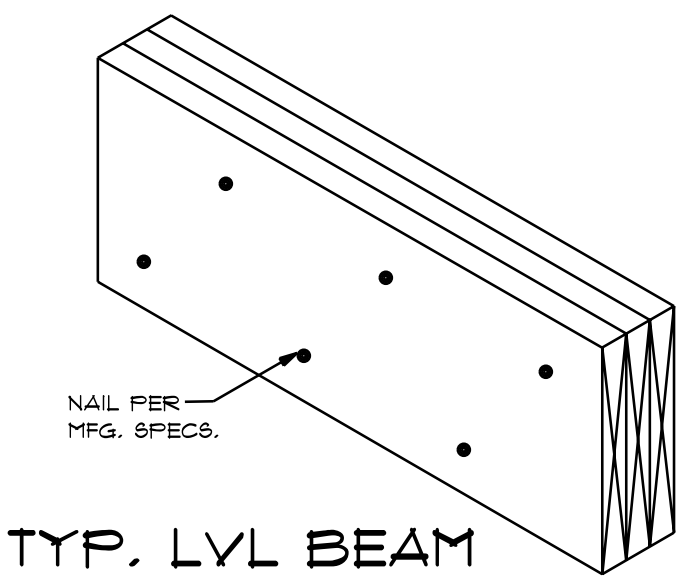


TYP. LVL BEAM

NTS

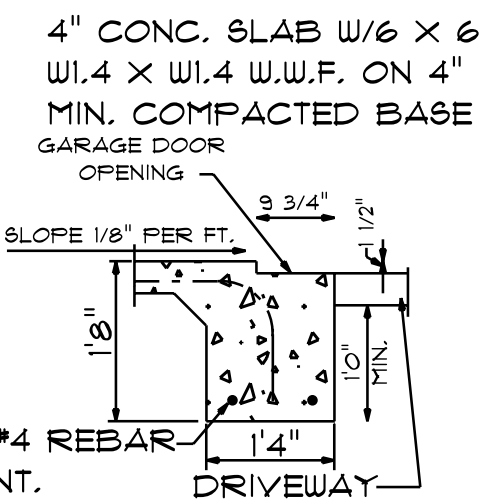


GARAGE DOOR
WATER STOP

NTS

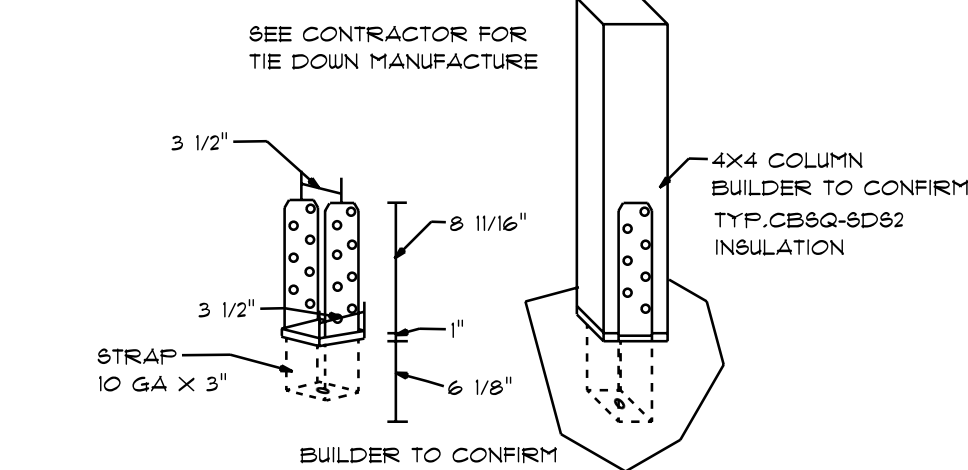


TYP. TIE DOWN
DETAIL

NTS

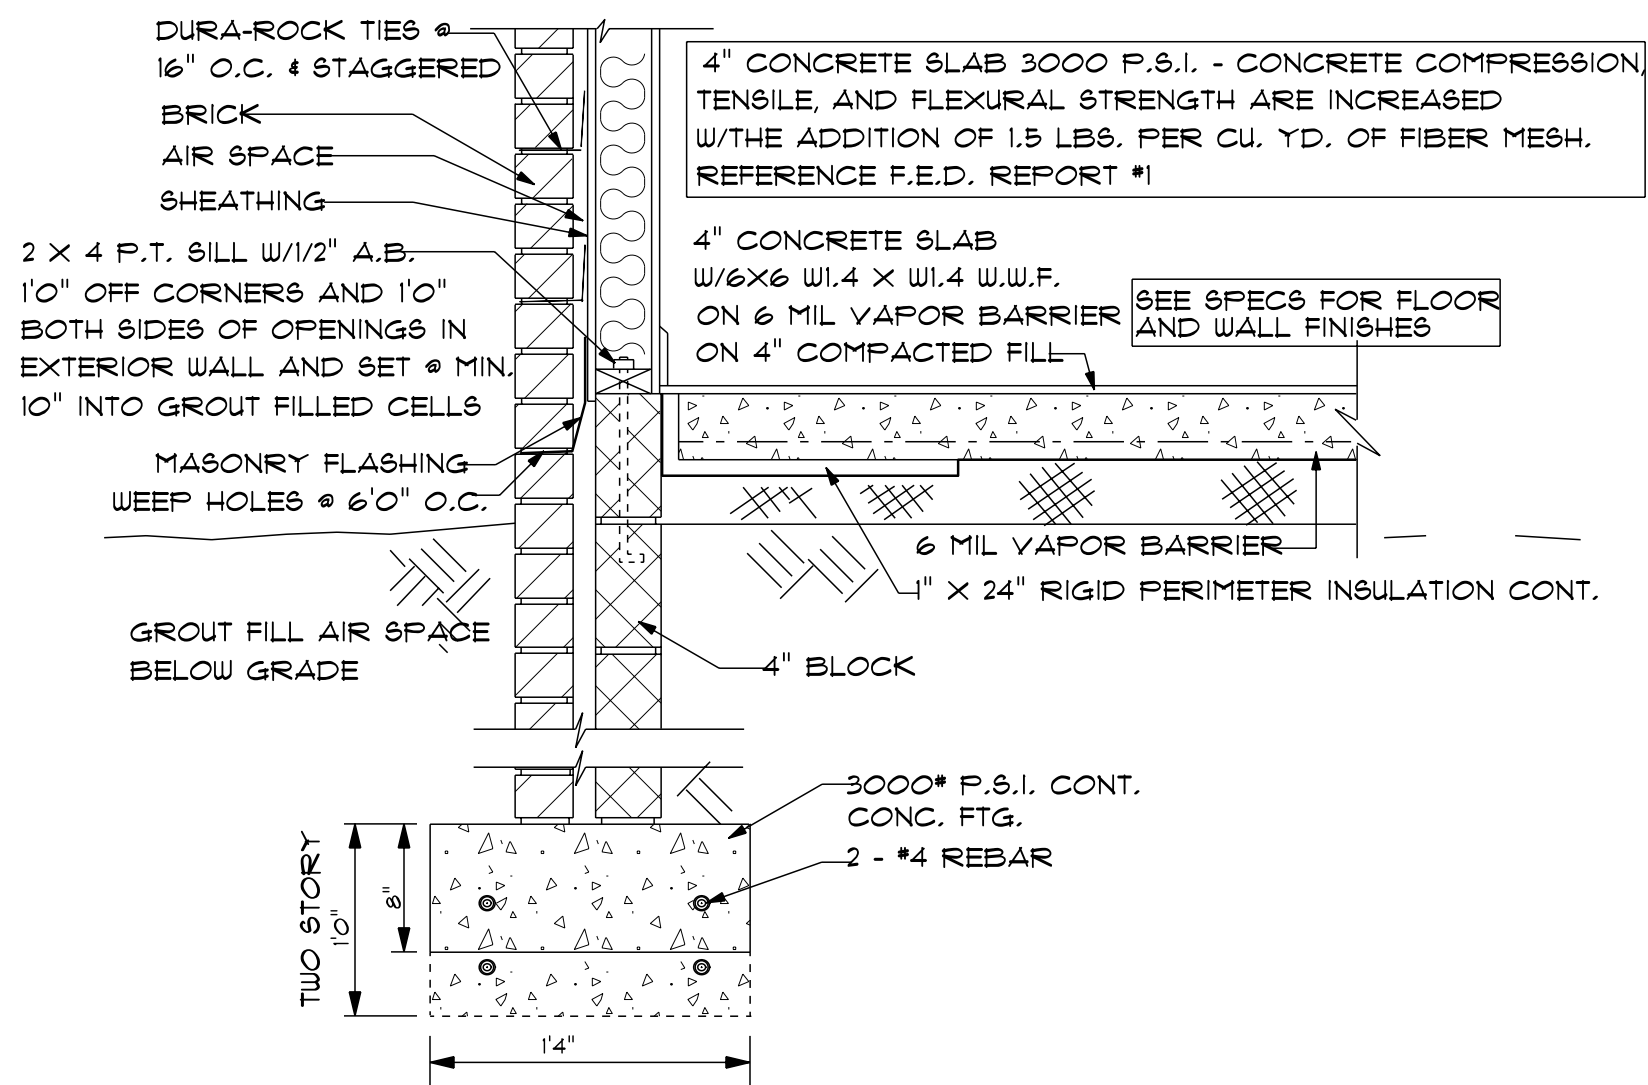

TYP. CONC. SLAB W/BRICK FTG.

SCALE: 1" = 1'0"

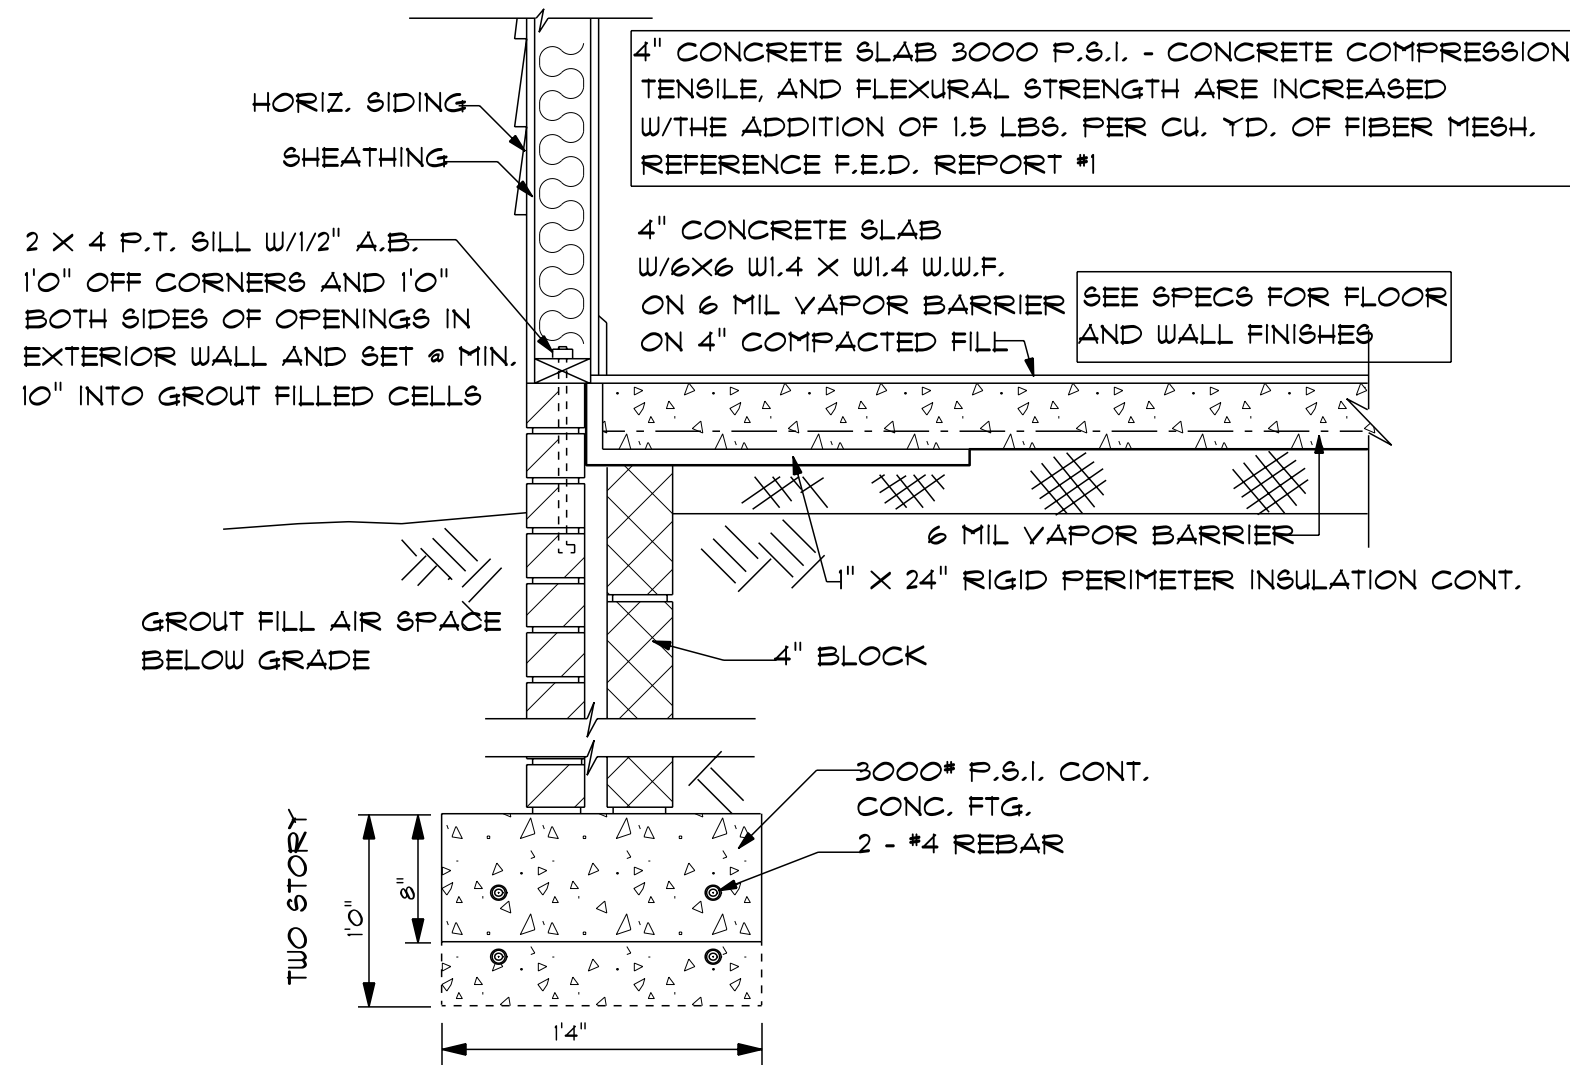

TYP. CONC. SLAB W/SIDING FTG.

SCALE: 1" = 1'0"

LANDRY
HOMES
LLC.

NOTE: ALL MATERIALS ARE TO BE CHOSEN BY HOME OWNER AND / OR BUILDER. 1. FINAL NUMBER OF EXTERIOR STEPS WILL BE DETERMINED ON SITE BY GRADE. 2. LOCAL BUILDING CODES MAY VARY. 3. DESIGNER ASSUMES NO RESPONSIBILITY FOR CHANGES TO DRAWINGS BY OTHERS DURING CONSTRUCTION. 4. ALL MATERIALS AND FINISHES ARE TO BE REFERENCED PURPOSES ONLY. CONTRACTOR SHALL HAVE STRUCTURAL ENG. REVIEW AND DESIGN ALL STRUCTURAL ELEMENTS.

GCP Designs Group LLC
Designs You Can Trust

DATE: 12-30-23
SUBDIVISION:
BUILDER:

LANDRY HOMES LLC.

NOTE:
BUILDING CONTRACTOR TO MEET LOCAL WIND LOADS
PER LOCAL CODE AS IT PERTAINS TO LOCATION OF HOUSE
100, 110, 120, 130, 140, 150, 160, 170, 180, 190, 200.