



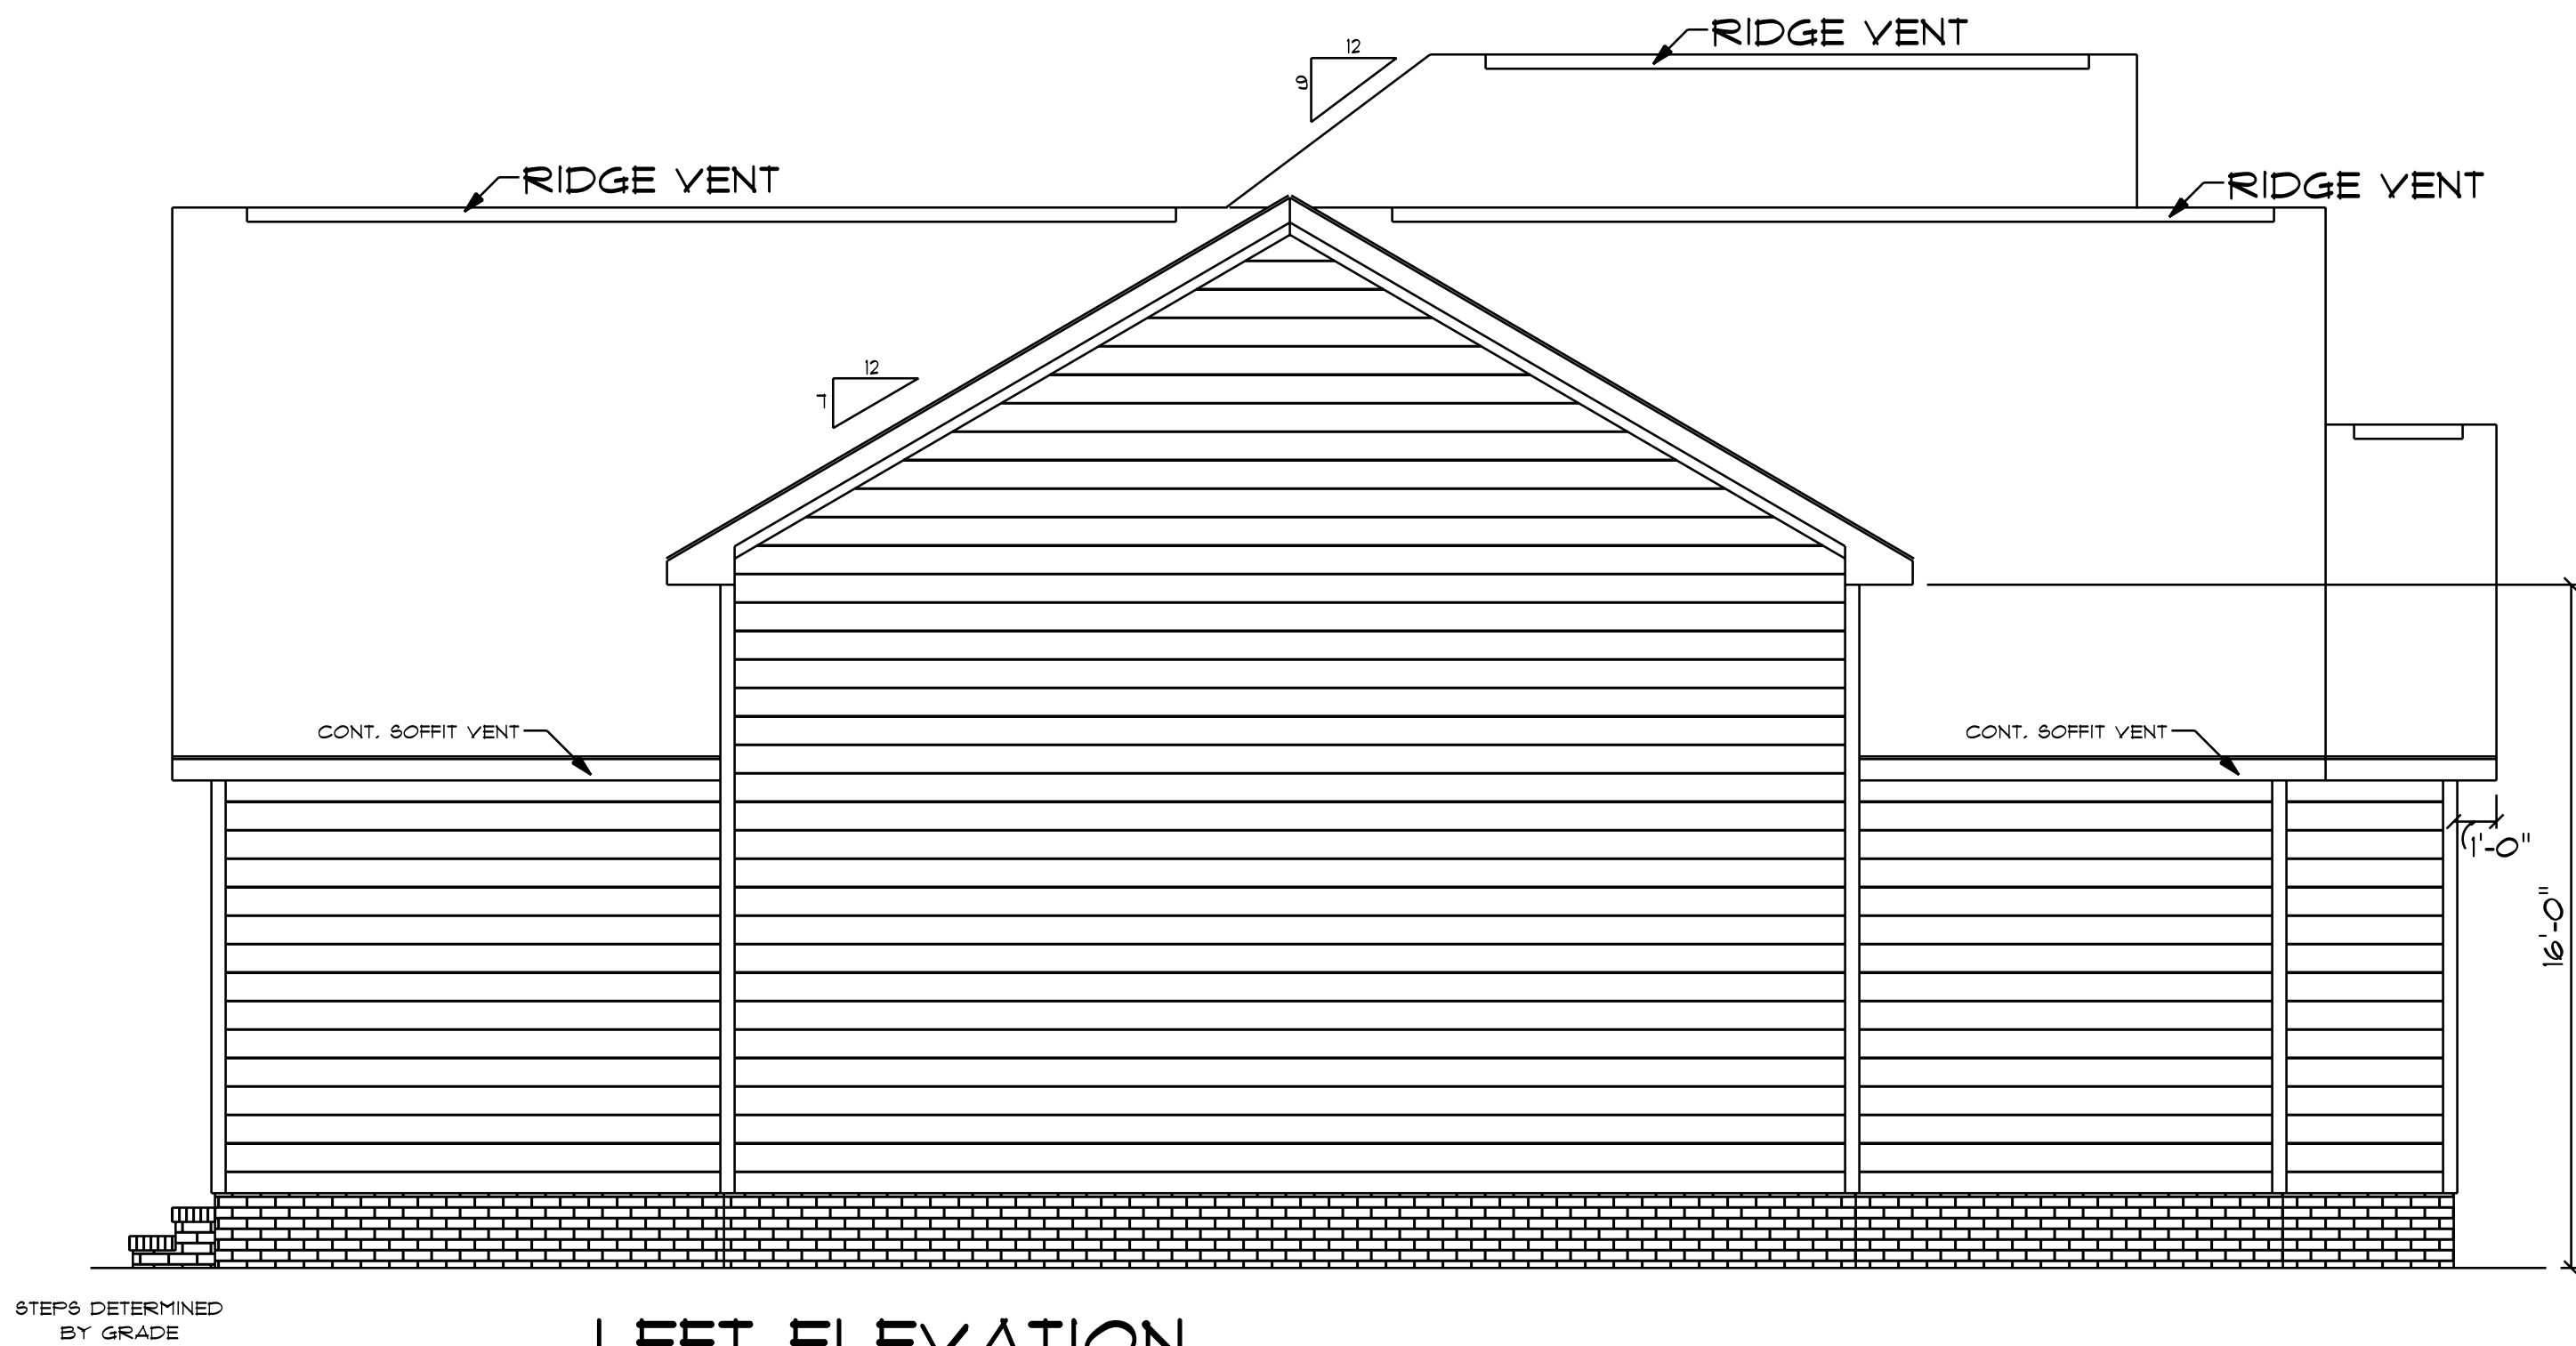

LEFT ELEVATION
SCALE: 1/4" = 1'0"

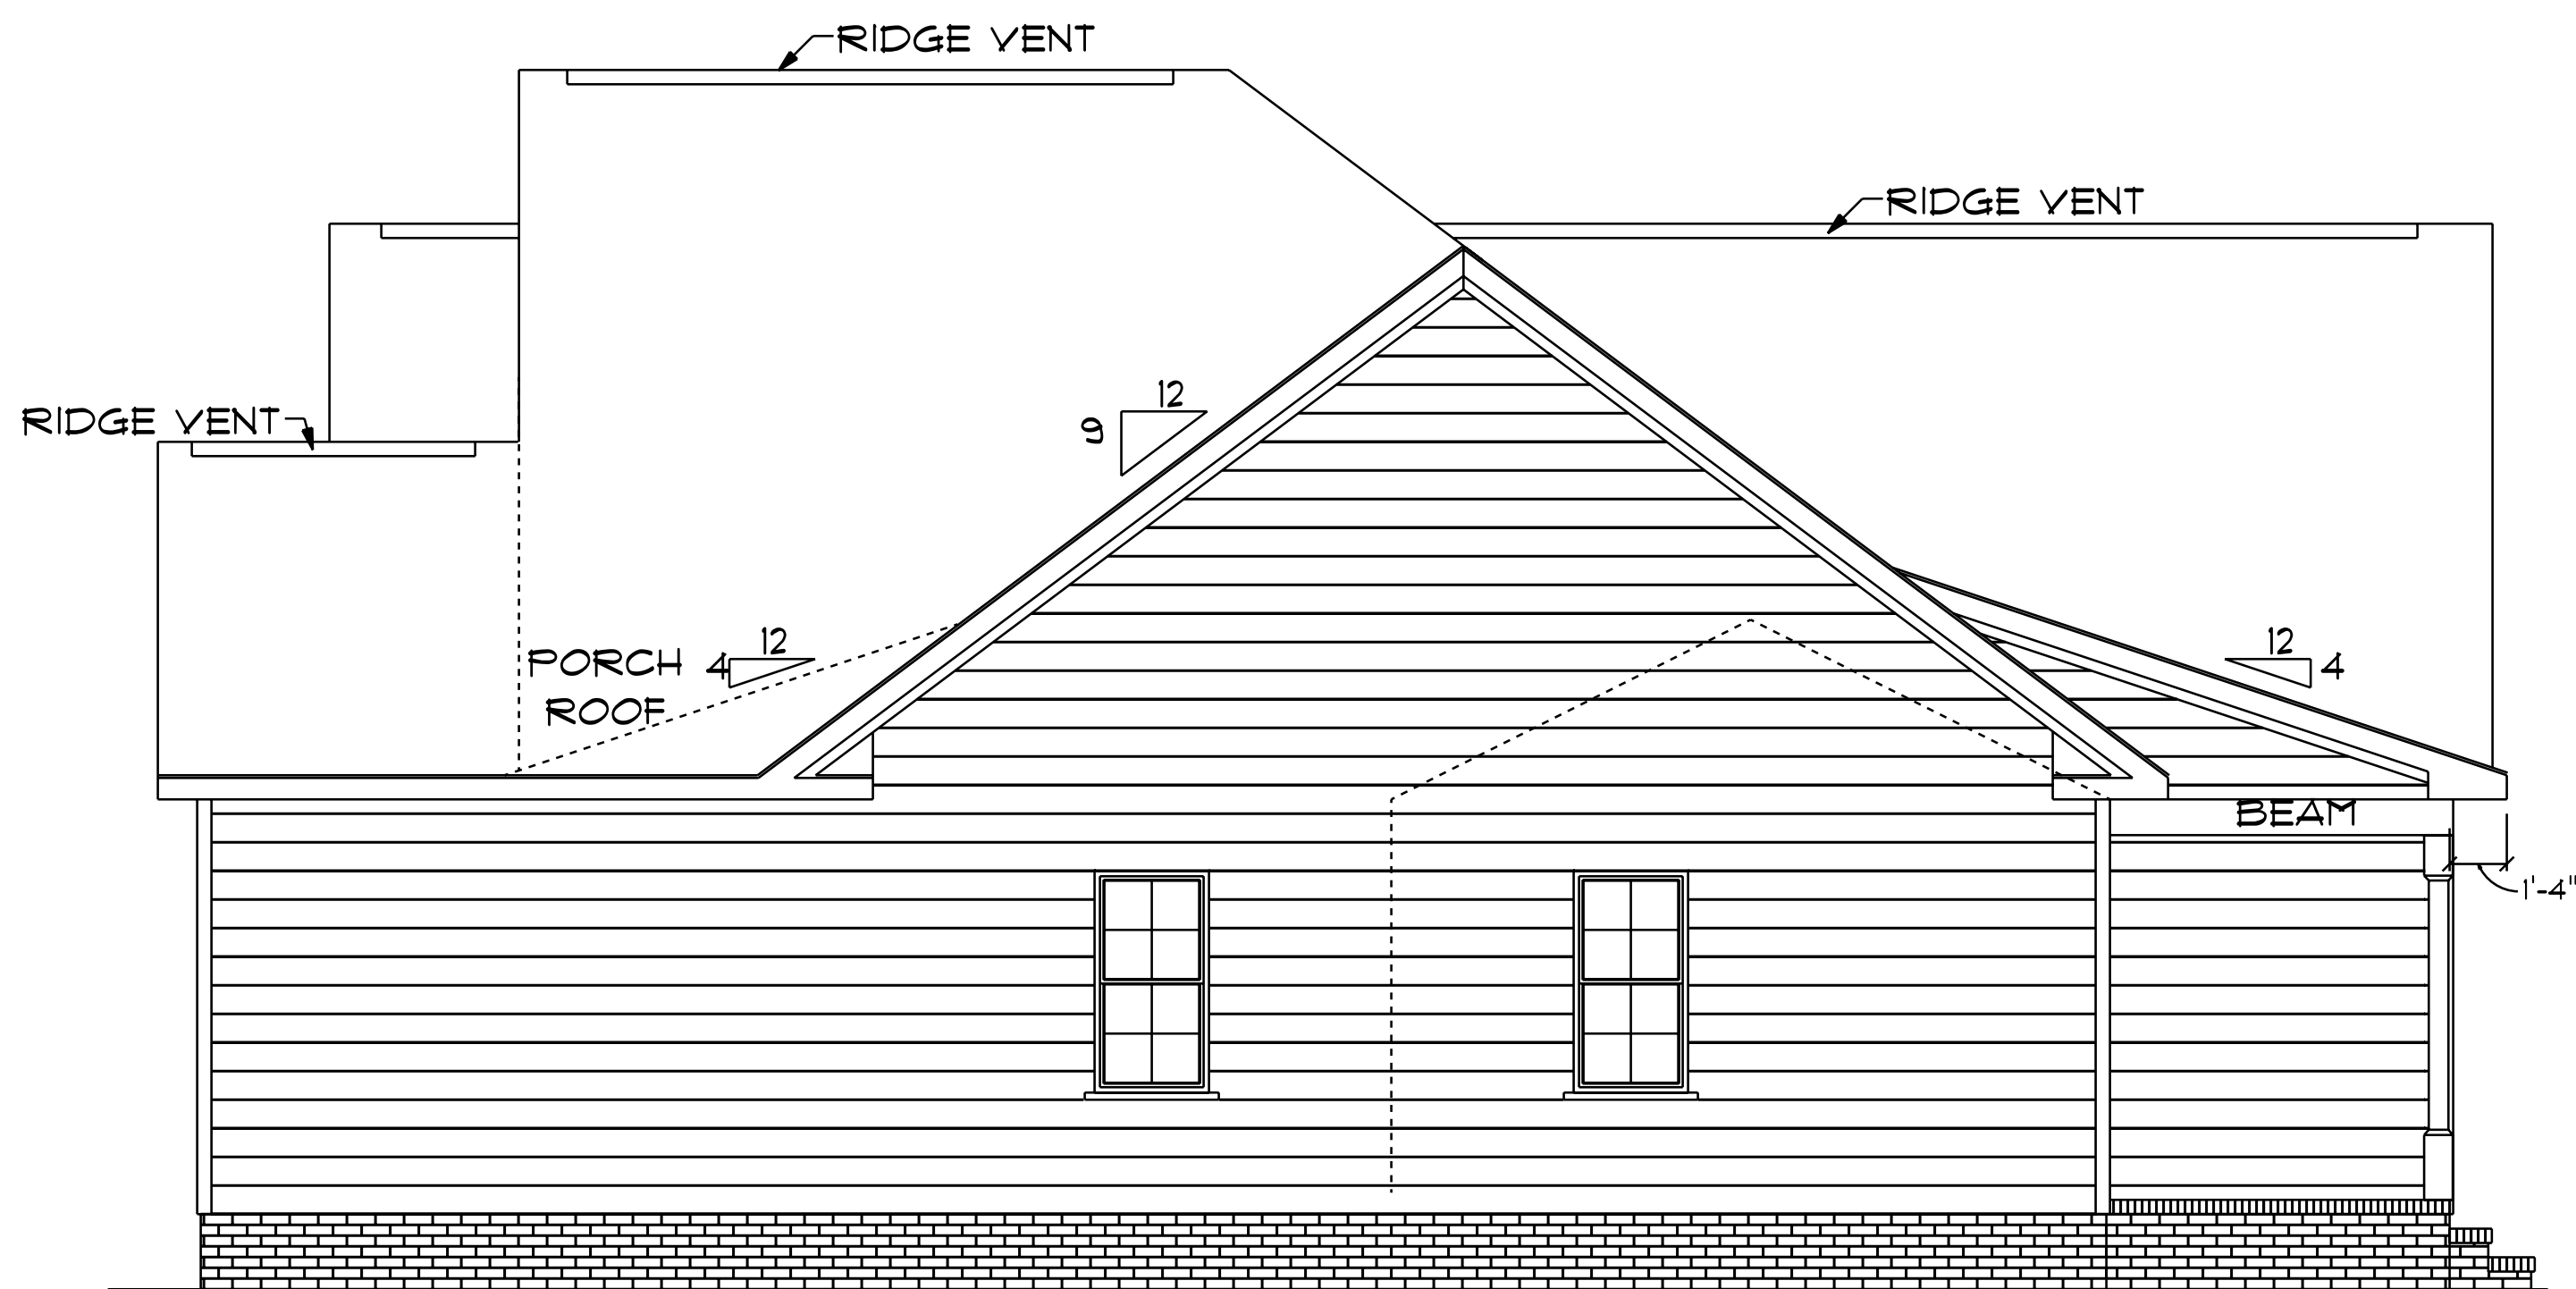

RIGHT ELEVATION
SCALE: 1/4" = 1'0"

LANDRY
HOMES
LLC.

NOTES:
1. ALL MATERIALS ARE TO BE CHOSEN BY THE HOME OWNER AND / OR BUILDER.
2. FINAL NUMBER OF EXTERIOR STEPS WILL BE DETERMINED ON SITE BY GRADE.
3. CONTRACTOR SHALL VERIFY ALL LOCAL BUILDING CODES BY 2018.
4. DESIGNER ASSUMES NO RESPONSIBILITY FOR CHANGES TO DRAWINGS BY OTHERS DURING CONSTRUCTION.
5. ALL DIMENSIONS ARE TO FACE UNLESS OTHERWISE NOTED.
6. CONTRACTOR SHALL HAVE REFERENCE PURPOSES ONLY. CONTRACTOR SHALL HAVE STRUCTURAL ENG. REVIEW AND DESIGN ALL STRUCTURAL ELEMENTS.



DATE: 12-30-23
SUBDIVISION:
BUILDER:

LANDRY HOMES LLC.

NOTE:
BUILDING CONTRACTOR TO MEET LOCAL WIND LOADS
PER LOCAL CODE AS IT PERTAINS TO LOCATION OF HOUSE
100, 110, 120, 130, 140, 150, MPH