

SOUTHEASTERN SOIL & ENVIRONMENTAL ASSOC., INC.

PROPOSED SUBSURFACE WASTE DISPOSAL SYSTEM DETAIL SHEET

SUBDIVISION: Blake Pond

LOT 124

INITIAL SYSTEM: ^{GRAV} APPROVED 25% REDUCTION

REPAIR ^{GRAV} Approved 25% Reduction

DISTRIBUTION: D-Box

DISTRIBUTION SERIAL

BENCHMARK: 100.0

LOCATION Left side Jug IRON

NO. BEDROOMS: 4

LTAR 0.3 gpd/ft²

LINE	FLAG COLOR	ELEVATION	LENGTH
1a	G/Y	107.93	100
2a	R	106.91	100
3a	Y	106.25	100
4a	R	105.09	100
			400
1b	G/Y	107.93	50
2b	R	106.91	50
3b	Y	106.25	50
4b	R	105.09	50
5	Y	104.25	100
6	R	103.17	100
			400

BY B.C. Raynor

DATE 01/04/2022

TYPICAL PROFILE

THERE SHALL BE NO GRADING,

0-14 LS v fri gran

CUTTING, LOGGING OR OTHER SOIL

14-36 SCLAY Firm SBK

DISTURBANCE IN SEPTIC AREA


CR2/PM ≥ 32"

HEALTH DEPARTMENT USE ONLY.

DESIGNS DO NOT GUARANTEE FUNCTIONALITY

Southeastern Soil & Environmental Associates, Inc.

P.O. Box 9321
Fayetteville, NC 28311
Phone/Fax (910) 822-4640
Email mike@southeasternsoil.com

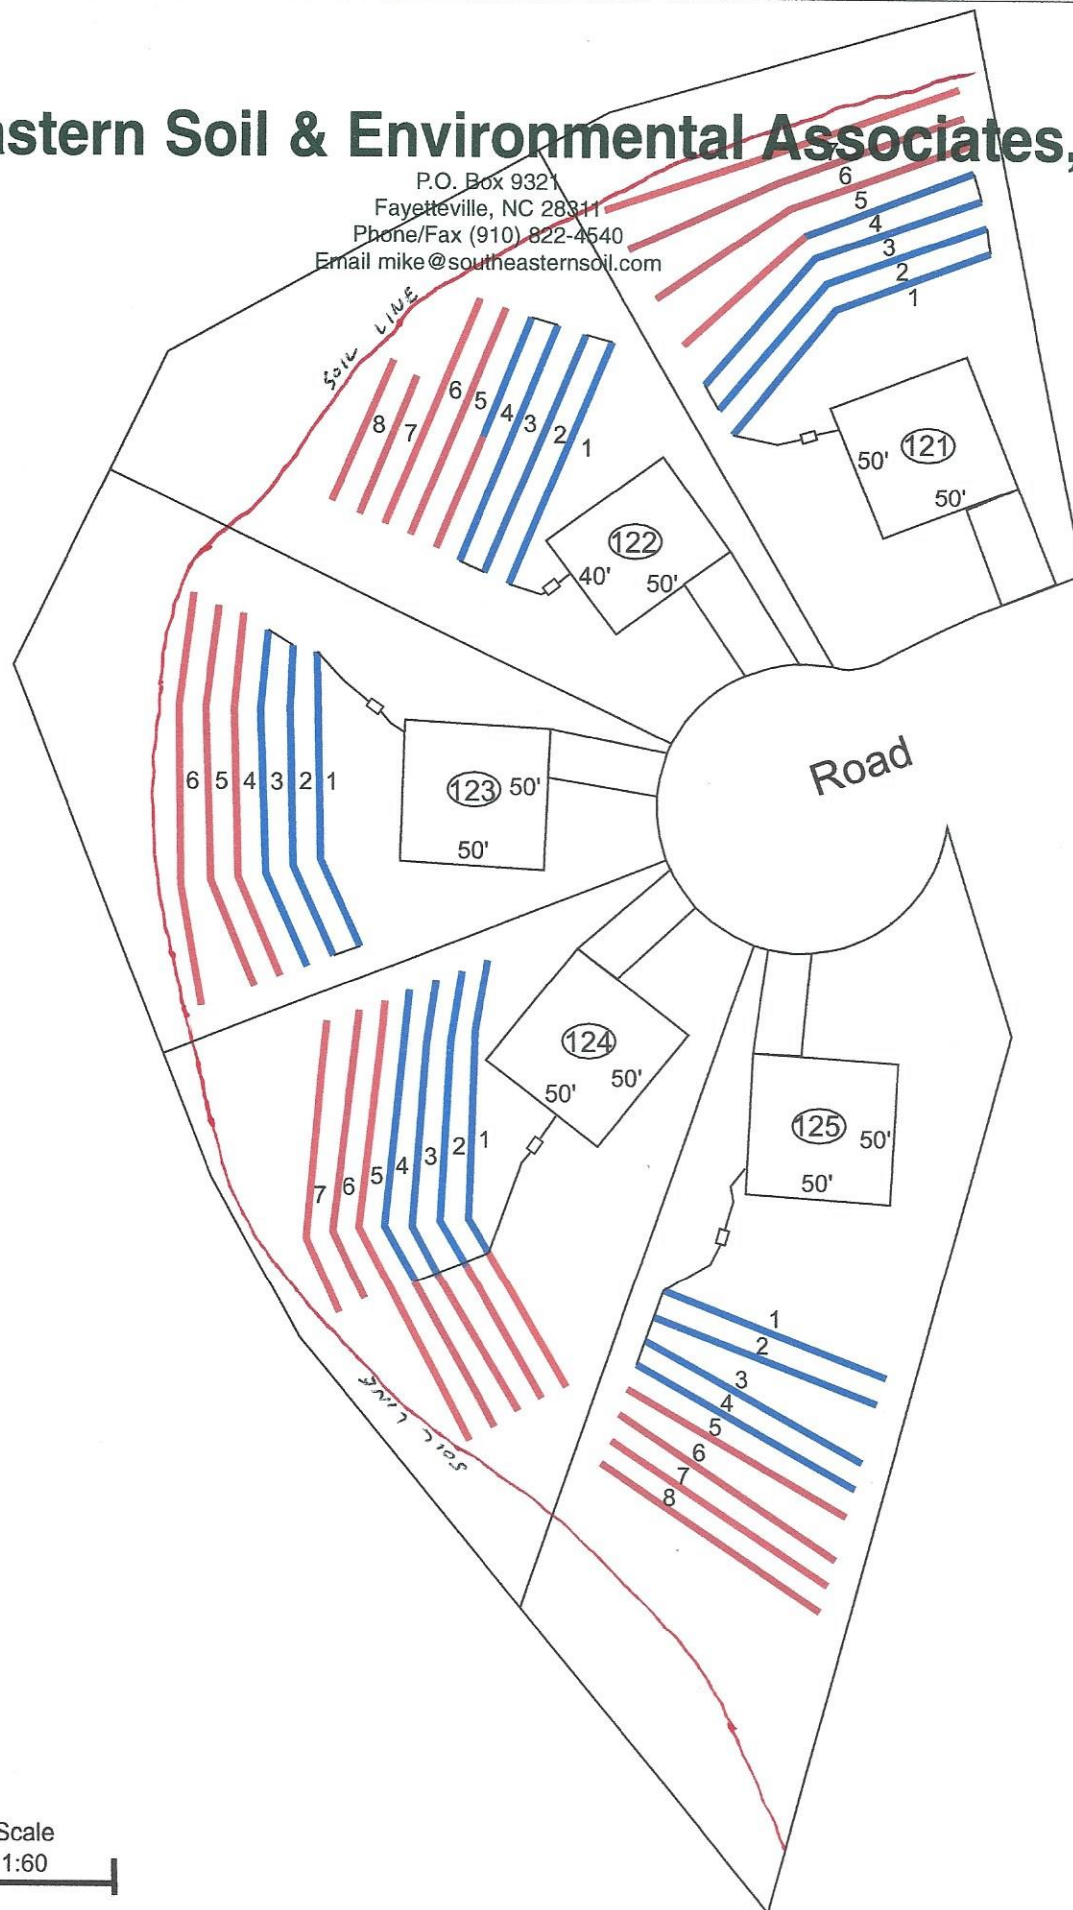

Scale
1:60