


1. All bracing, blocking, beams, purlins @ 2'0" o.c., ledger, etc. provided by others.
2. Roof truss to roof truss connections provided by Riverside Roof Truss.
3. Truss to building connections provided by others.


Refer to Sealed drawings for connection detail of multiple ply trusses.

NOT ALL TRUSSES ARE SYMMETRICAL AND MAY NOT PERFORM CORRECTLY IF INSTALLED BACKWARDS.
PLEASE REFER TO SEALS WHILE SETTING TRUSSES TO ENSURE TRUSSES ARE ORIENTED CORRECTLY

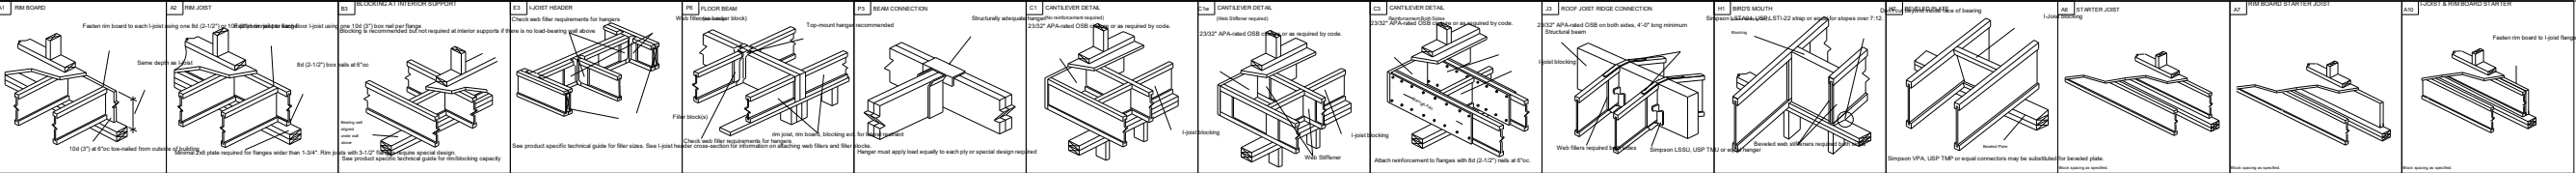

Products				
Net Qty	Plies	Product	Length	PlotID
17	1	14" NI-40x	40-00-00	FJ40
3	1	14" NI-40x	30-00-00	FJ30
7	1	14" NI-40x	24-00-00	FJ24
26	1	14" NI-40x	20-00-00	FJ20
2	1	14" NI-40x	18-00-00	FJ18
4	1	14" NI-40x	12-00-00	FJ12
2	2	1 3/4" x 11 7/8" (2.0E 3100) LVL	24-00-00	BM5
2	2	1 3/4" x 11 7/8" (2.0E 3100) LVL	12-00-00	BM15
2	2	1 3/4" x 11 7/8" (2.0E 3100) LVL	10-00-00	BM3
3	3	1 3/4" x 14" (2.0E 3100) LVL	34-00-00	BM7
2	2	1 3/4" x 14" (2.0E 3100) LVL	12-00-00	BM4
2	2	1 3/4" x 14" (2.0E 3100) LVL	10-00-00	BM8
2	2	1 3/4" x 14" (2.0E 3100) LVL	6-00-00	BM6
2	2	1 3/4" x 16" (2.0E 3100) LVL	14-00-00	BM16
14	1	1 1/8" x 14" APA Rim Board	12-00-00	RIM1
1	1	14" NI-40x	23-00-00	Bk1

Connector Summary		
Product	Manuf	Qty
IUS2.56/14	Simpson	12
IUS2.56/14	Simpson	16
IUS2.56/14	Simpson	22
U414		1

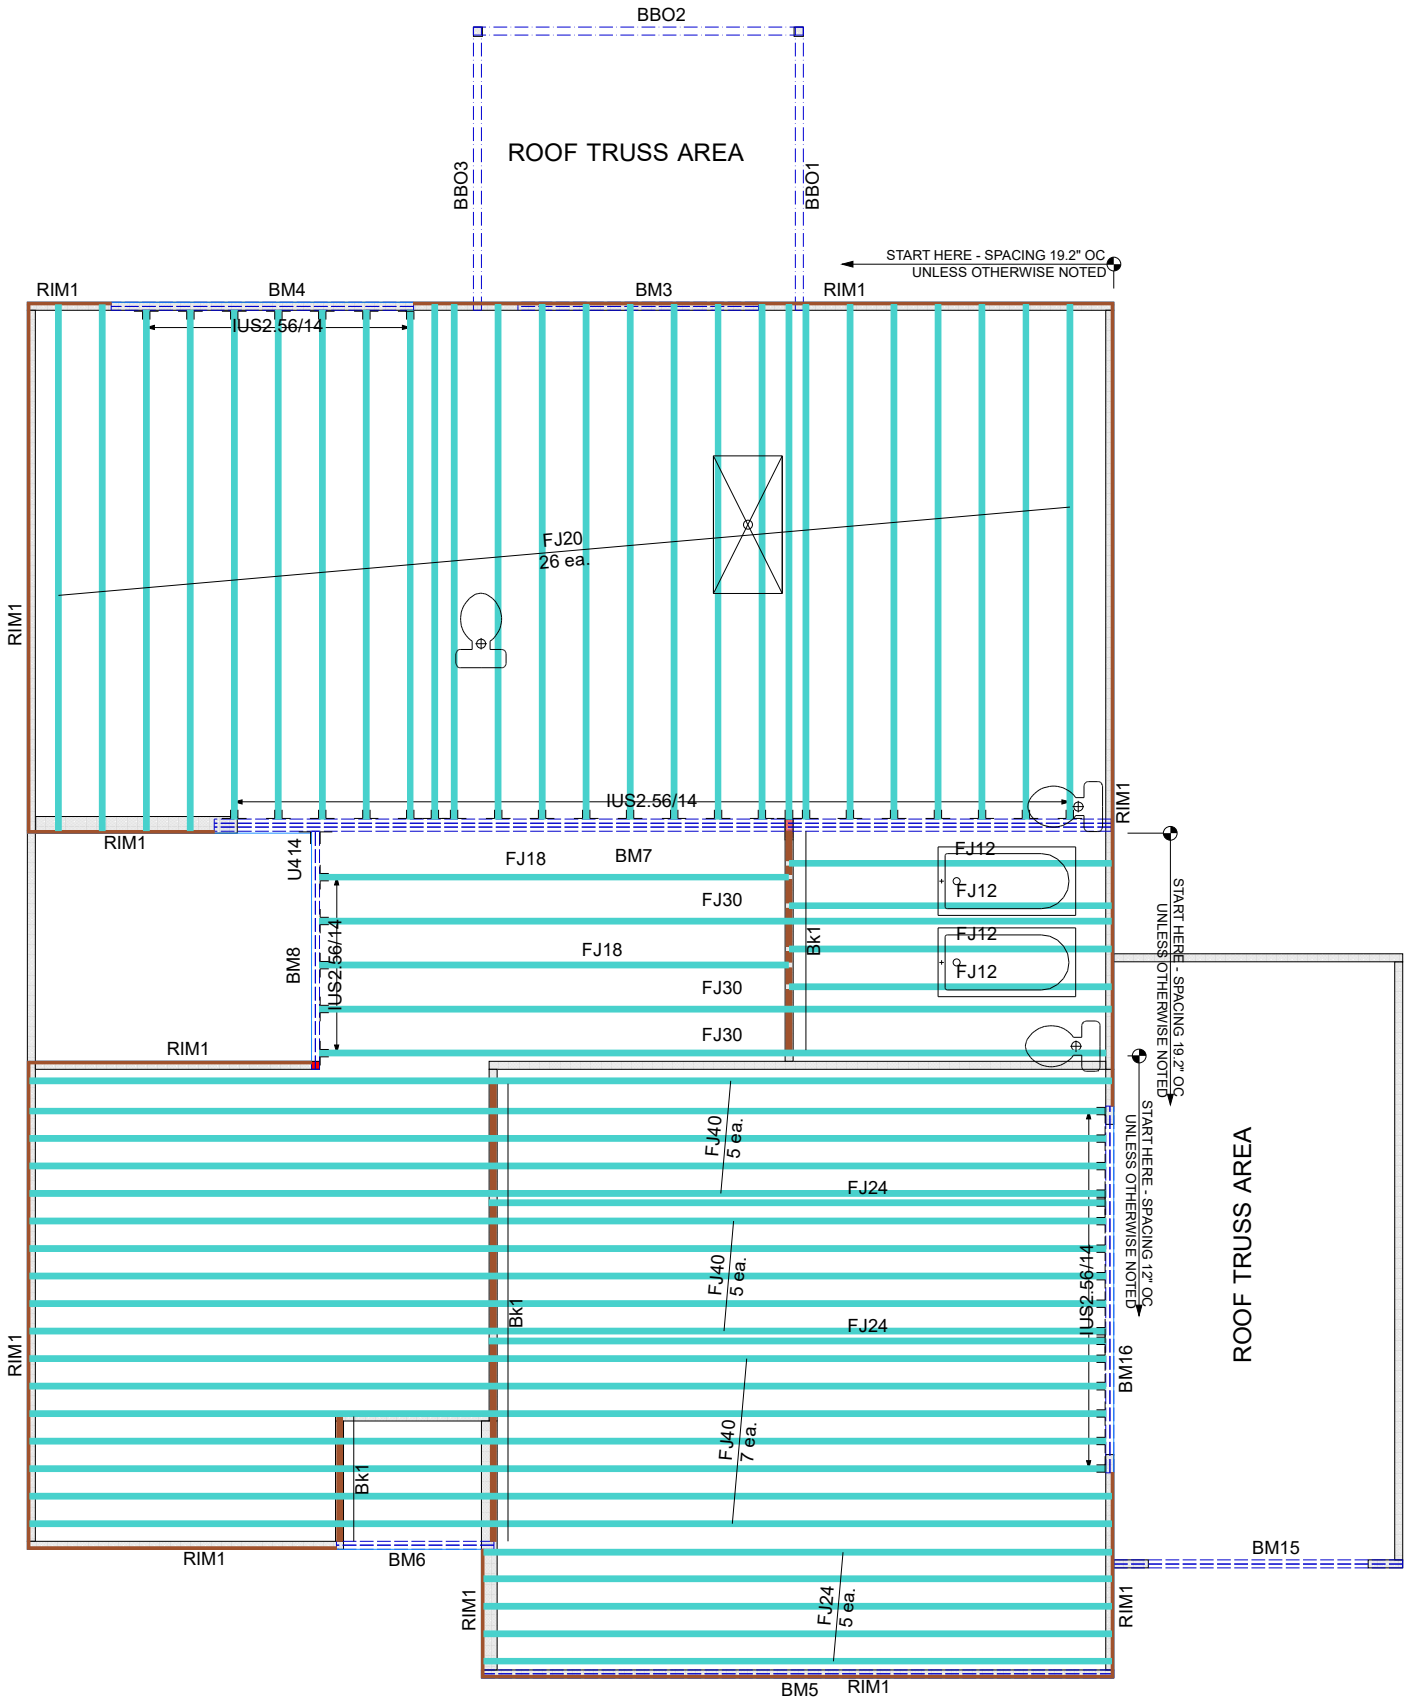

THIS IS A TRUSS PLACEMENT DIAGRAM ONLY. These trusses are designed as individual building components to be incorporated into the building design at the specification of the building designer. See individual design sheets for each truss design identified on the placement drawing. The building designer is responsible for temporary and permanent bracing of the roof and floor system and for the overall structure. The design of the truss support structure including headers, beams, walls, columns, and sufficient blocking in floor cavity under point loads is the responsibility of the building designer. For general guidance regarding bracing, consult "Bracing of Wood Trusses" available from the Truss Plate Institute, 583 Donifrio Drive, Madison, WI 53179.

SHOP DRAWING APPROVAL
THIS LAYOUT IS THE SOLE SOURCE FOR FABRICATION OF TRUSSES AND VOIDS ALL PREVIOUS ARCHITECTURAL OR OTHER TRUSS LAYOUTS. REVIEW AND APPROVAL OF THIS LAYOUT MUST BE RECEIVED BEFORE ANY TRUSSES WILL BE BUILT. VERIFY ALL CONDITIONS TO INSURE AGAINST CHANGES THAT WILL RESULT IN EXTRA CHARGES TO YOU.

REVIEWED BY: _____ APPROVED BY: _____ DATE: _____

Hanger Conversion Chart	Client:	MATTAMY HOMES	
	Job Name:	VOYAGEUR - CRAFTSMAN	
	Model:	EWP 2ND FLOOR	
	Lot #:	Subdivision:	
	Order #:	25-3222-B	Designer: R S
Sales Rep: C Walden	Order #:	25-3222-B	Designer: R S
	Order #:	25-3222-B	Designer: R S
	Order #:	25-3222-B	Designer: R S
	Order #:	25-3222-B	Designer: R S
	Order #:	25-3222-B	Designer: R S
Date: 5/28/2025	Order #:	25-3222-B	Designer: R S
	Order #:	25-3222-B	Designer: R S
	Order #:	25-3222-B	Designer: R S
	Order #:	25-3222-B	Designer: R S
	Order #:	25-3222-B	Designer: R S

733 RIVER PARK DRIVE
DANVILLE, VA 24540
(434) 793-0217
FAX: (434) 799-8767

RooF Surface Area: 0 Sq. Ft.
Floor Surface Area: 3186 Sq. Ft.