

- Refer to Sealed drawings for connection detail of multiple ply trusses.**

NOT ALL TRUSSES ARE SYMMETRICAL AND MAY NOT PERFORM CORRECTLY IF INSTALLED BACKWARDS. PLEASE REFER TO SEALS WHILE SETTING TRUSSES TO ENSURE TRUSSES ARE ORIENTED CORRECTLY

SHOP DRAWING APPROVAL

THIS LAYOUT IS THE SOLE SOURCE FOR FABRICATION OF TRUSSES AND VOIDS ALL PREVIOUS ARCHITECTURAL OR OTHER TRUSS LAYOUTS. REVIEW AND APPROVAL OF THIS LAYOUT MUST BE RECEIVED BEFORE ANY TRUSSES WILL BE BUILT. VERIFY ALL CONDITIONS TO INSURE AGAINST CHANGES THAT WILL RESULT IN EXTRA CHARGES TO YOU.

REVIEWED BY: _____ APPROVED BY: _____ DATE: _____

MATTAMY HOMES


RVF-LOT #48 ROOF

CLEARWATER-LH-CR-COV VER-3 CAR

8418	Subdivision: RIVERFALL
------	----------------------------------


775-A	Joel	M N	Date: 3/26/2025
-------	------	-----	-----------------

Crowder

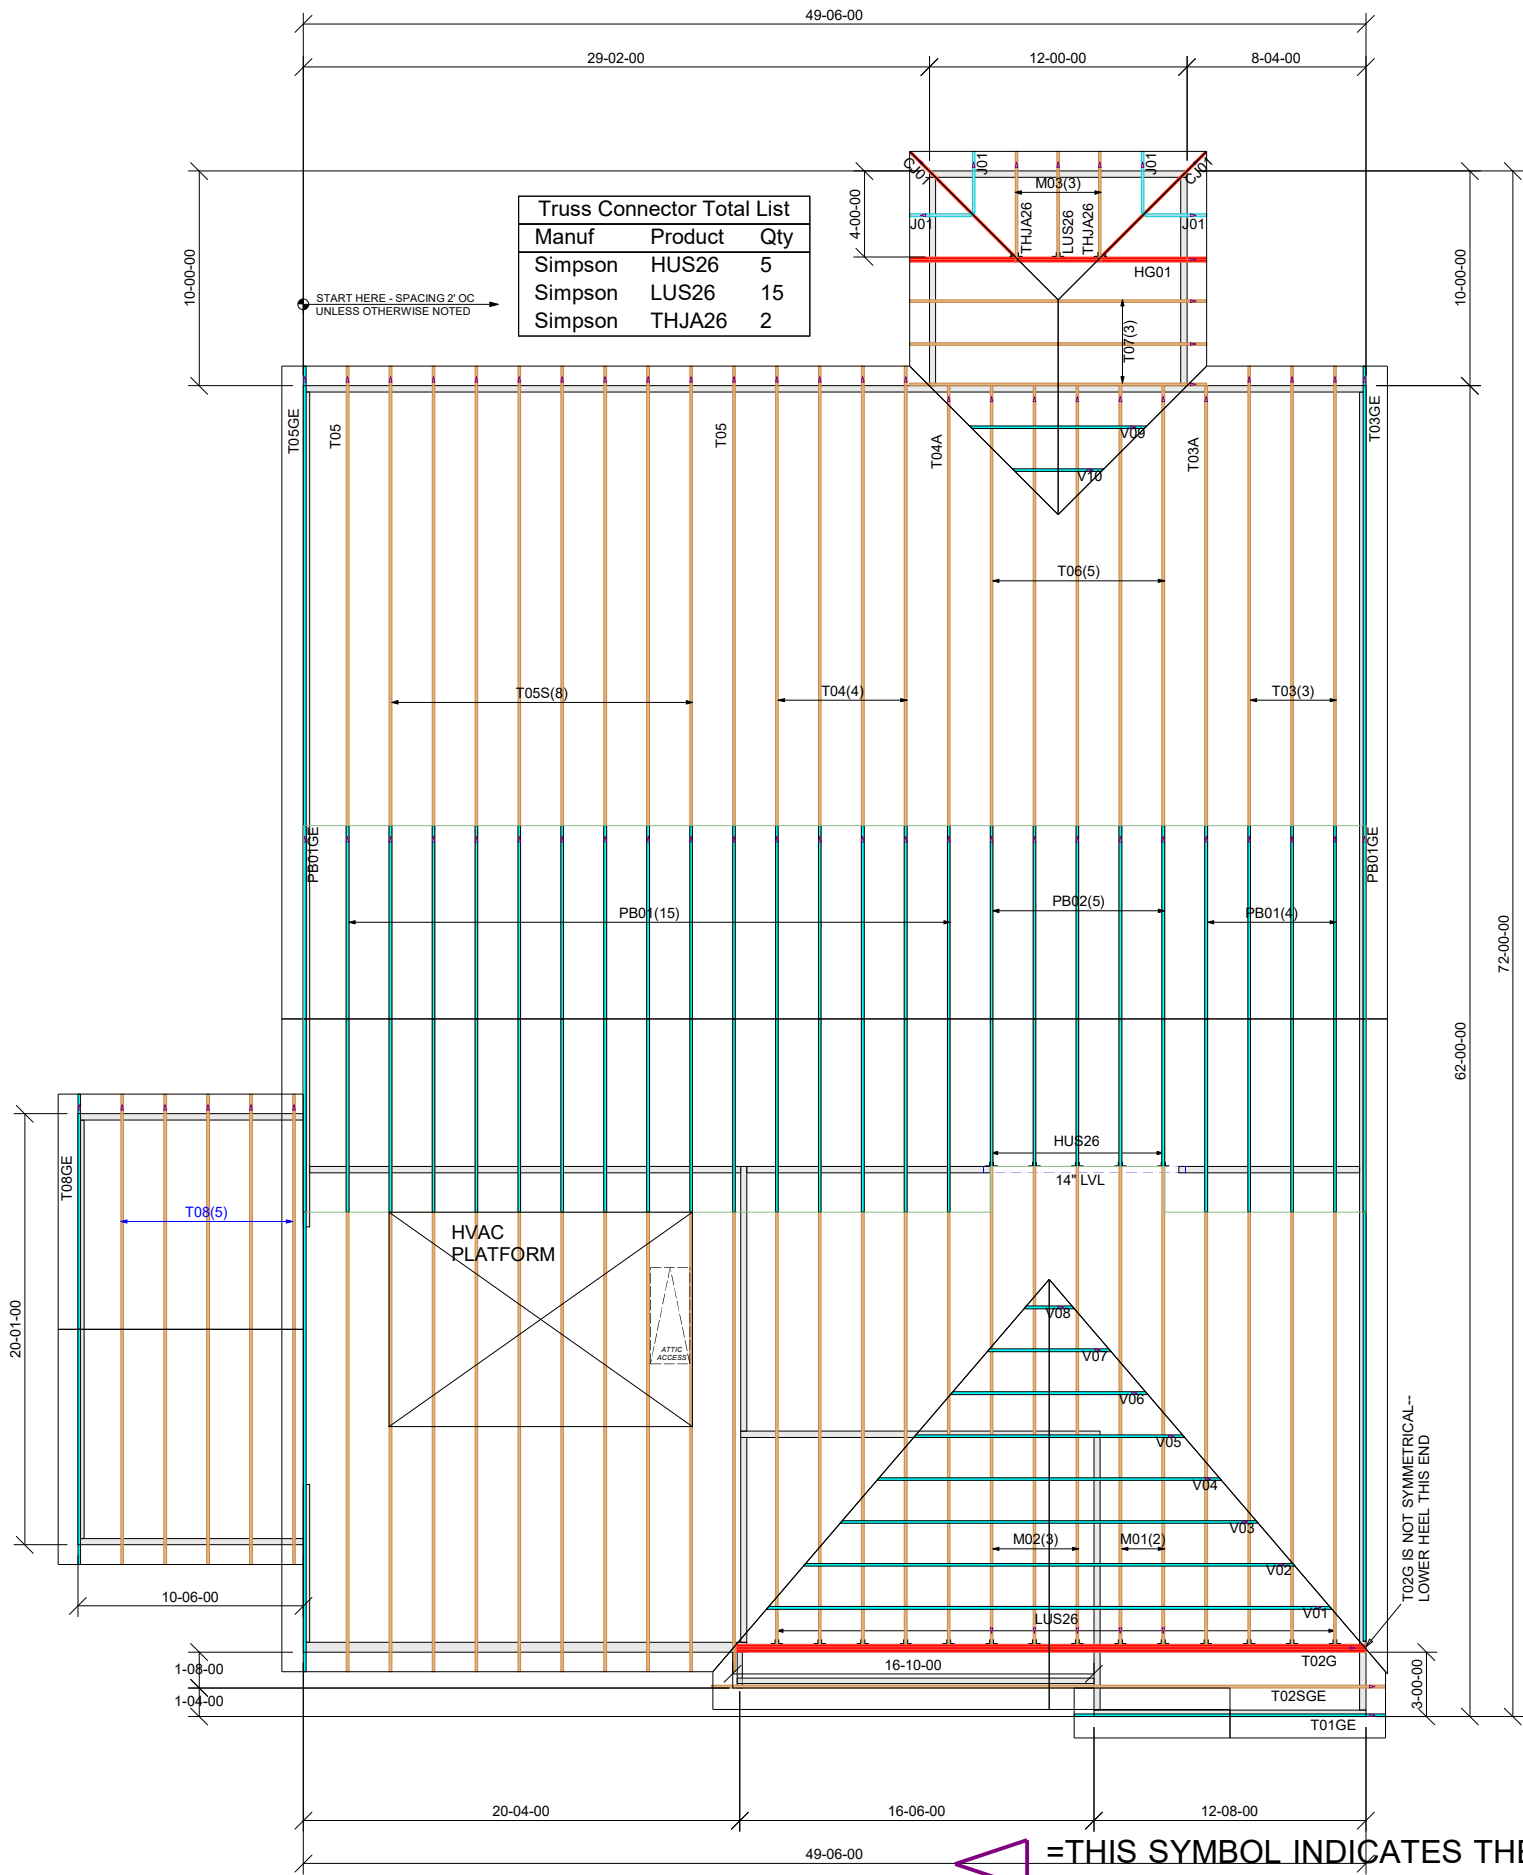

THIS IS A TRUSS PLACEMENT DIAGRAM ONLY. These trusses are designed as individual building components to be incorporated into the building design at the specification of the building designer. See individual design sheets for each truss design. The building designer is responsible for temporary and permanent bracing of the roof and floor system and for the overall structure. The design of the truss support structure including headers, beams, walls, columns, and foundation is the responsibility of the building designer. For general guidance regarding sufficient blocking in floor cavity under point loads is the responsibility of the building designer. For additional information, consult "Bracing of Wood Trusses" available from the Truss Plate Institute, 583 D'Onofrio Drive Madison, WI 53179.

**733 RIVER PARK
DRIVE
DANVILLE, VA 24540
(434) 793-0217
FAX: (434) 799-8767**

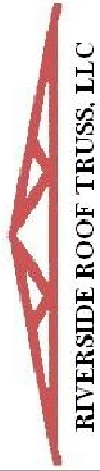

Roof Surface Area: 4043 Sq. Ft.
Floor Surface Area: 0 Sq. Ft.

~~=THIS SYMBOL INDICATES THE LEFT END OF TRUSS - REFER TO SEALED TRUSS DRAWINGS TO AVOID SETTING TRUSSES BACKWARDS!~~