


- Refer to Sealed drawings for connection detail of multiple ply trusses.**

SHOP DRAWING APPROVAL
THIS LAYOUT IS THE SOLE SOURCE FOR FABRICATION OF TRUSSES AND VOIDS ALL PREVIOUS ARCHITECTURAL OR OTHER TRUSS LAYOUTS. REVIEW AND APPROVAL OF THIS LAYOUT MUST BE RECEIVED BEFORE ANY TRUSSES WILL BE BUILT. VERIFY ALL CONDITIONS TO INSURE AGAINST CHANGES THAT WILL RESULT IN EXTRA CHARGES TO YOU.

Truss Connector Total List		
Qty	Product	Manuf
11	HUS26	Simpson
26	1/4 x 6 SDS Screws*	Simpson

Truss Connector Total List		
Qty	Product	Manuf
9	LUS26	Simpson

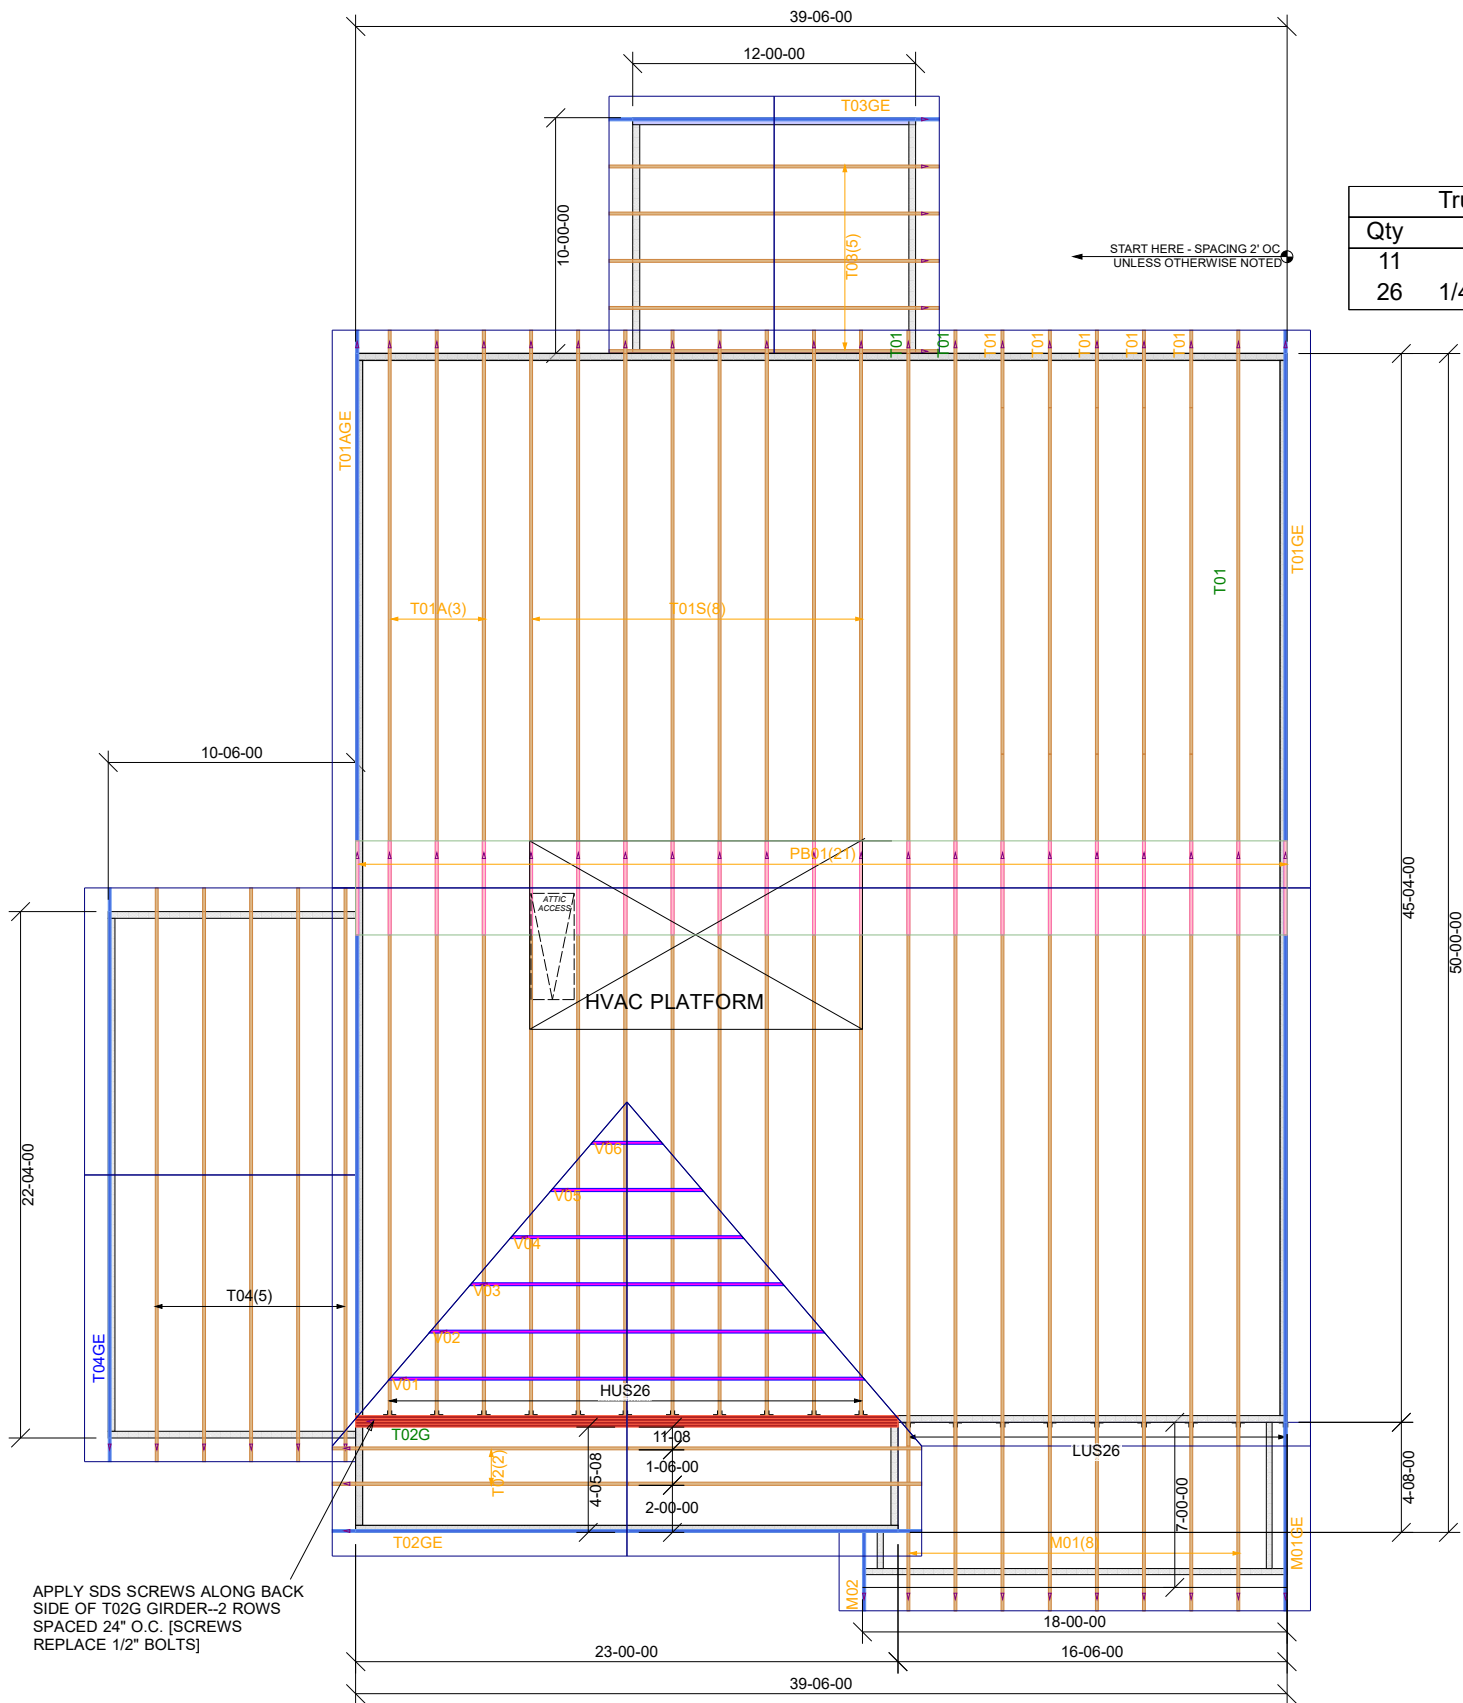

APPLY SDS SCREWS ALONG BACK
SIDE OF T02G GIRDER--2 ROWS
SPACED 24" O.C. [SCREWS
REPLACE 1/2" BOLTS]

 =THIS SYMBOL INDICATES THE LEFT END OF TRUSS - REFER TO SEALED TRUSS DRAWINGS TO AVOID SETTING TRUSSES BACKWARDS!

THIS IS A TRUSS PLACEMENT DIAGRAM ONLY. These trusses are designed as individual building components to be incorporated into the building design at the specification of the building designer. See individual design sheets for each truss design identified on the placement drawing. The building designer is responsible for temporary and permanent bracing of the roof and floor system and for the overall structure. The design of the truss support structure including headers, beams, walls, columns, and sufficient blocking in floor cavity under point loads is the responsibility of the building designer. For general guidance regarding bracing, consult "Bracing of Wood Trusses", available from the Truss Plate Institute, 983 D'Onofre Drive, Madison, WI 53179.

REVIEWED BY: _____

**733 RIVER PARK
DRIVE
DANVILLE, VA 24540
(434) 793-0217
FAX: (434) 799-8767**



RIVERSIDE ROOF TRUSS, LLC

Roof Surface Area: 2969 Sq. Ft.
Floor Surface Area: 1813 Sq. Ft.

MATTAMY HOMES

Job Name: **RVF-LOT #53 ROOF**

Model: -3C

Lot #:	Subdivision:
--------	--------------

Order #:	Sales Rep:
25-3223-A	C Walden

Designer:	Date:
Matt Brown	5/29/2025

