

SOUTHEASTERN SOIL & ENVIRONMENTAL ASSOC., INC.

PROPOSED SUBSURFACE WASTE DISPOSAL SYSTEM DETAIL SHEET

SUBDIVISION: Blake Pond

LOT 117

INITIAL SYSTEM: ^{Pump} APPROVED 25% REDUCTION

REPAIR ^{Pump} Approved 25% Reduction

DISTRIBUTION: D-Box

DISTRIBUTION D-Box

BENCHMARK: 100.0

LOCATION FC 117/116 To S

NO. BEDROOMS: 4

LTAR 0.4 gpd/ft²

LINE	FLAG COLOR	ELEVATION	LENGTH
I { 1	R	98.08	75 (90)
2	G	98.00	75 (90)
3	R	97.75	75 (90)
4	G	97.67	75 (90)
			300 320 AVAIL

R { 5	R	97.41	75 (90)
6	G	97.33	75 (90)
7	R	96.93	75 (90)
8	G	96.93	75 (90)
			300 320 AVAIL

BY B.C. Raynor

DATE 01/04/2023

TYPICAL PROFILE

THERE SHALL BE NO GRADING,

0-12 LS vfri gran

CUTTING, LOGGING OR OTHER SOIL

12-36 SCL firm SBK

DISTURBANCE IN SEPTIC AREA


CR 2 ≥ 39

HEALTH DEPARTMENT USE ONLY.

DESIGNS DO NOT GUARANTEE FUNCTIONALITY

Southeastern Soil & Environmental Associates, Inc.

P.O. Box 9321
Fayetteville, NC 28311
Phone/Fax (910) 822-4540
Email mike@southeasternsoil.com

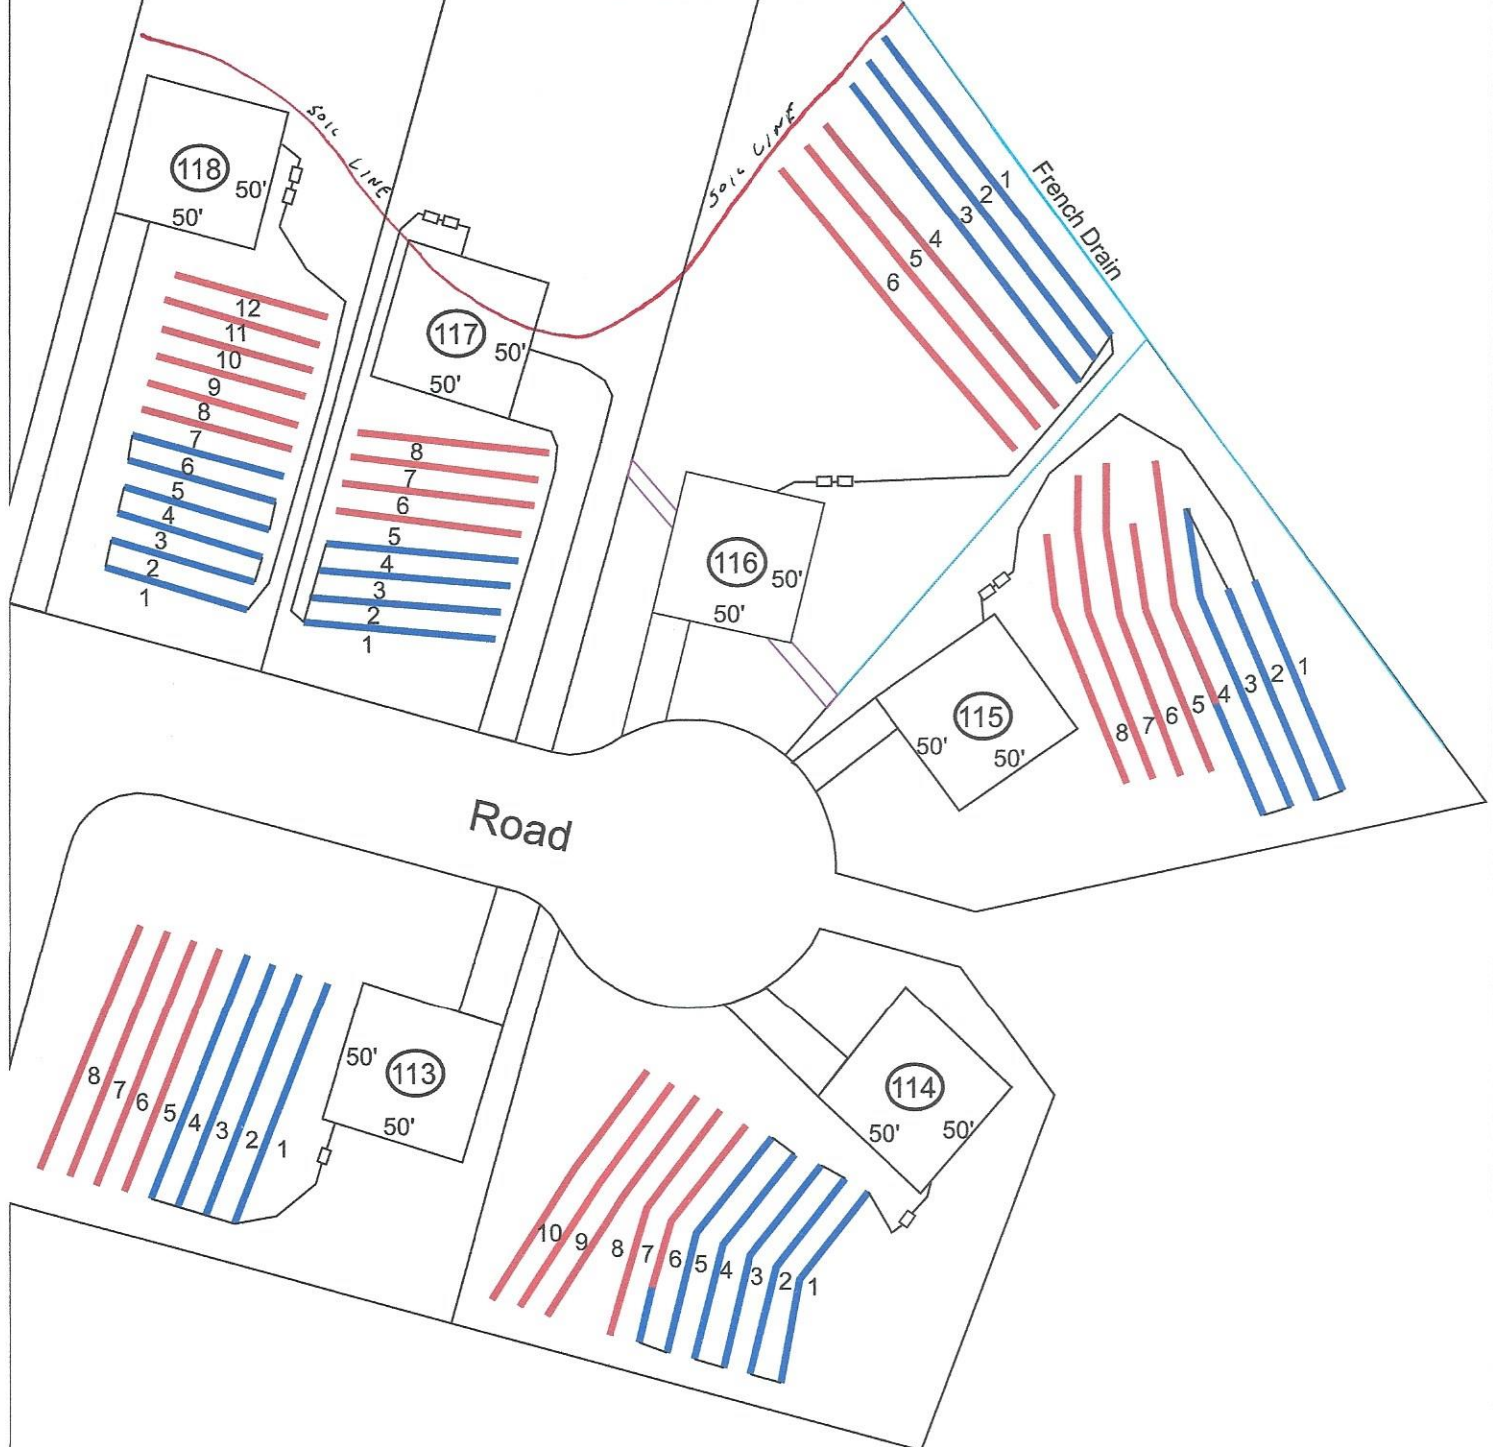

Scale
1:60