

PROPOSED SUBSURFACE WASTE DISPOSAL SYSTEM DETAIL SHEET

LOT _____

REPAIR: _____

DISTRIBUTION

LOCATION

LTAR

PUMP TANK SIZE

<u>LINE</u>	<u>FLAG COLOR</u>	<u>ELEVATION(FT)</u>	<u>LENGTH(FT)</u>
-------------	-------------------	----------------------	-------------------

[illegible]

DATE _____

THERE SHALL BE NO GRADING,


CUTTING, LOGGING OR OTHER SOIL
DISTURBANCE IN SEPTIC AREA

DESIGNS DO NOT GURANTEEE FUNCTIONALITY

I, MICHAEL P. GRIFFIN, certify that under my direction and supervision this map was drawn from an actual field survey; that the error of closure of the survey as calculated by coordinates is 1: 10,000+; that the area shown hereon was calculated by coordinates. Dashed lines shown hereon were not surveyed.

Witness my hand and seal this day of MONTH 2025.

BK 2023 PG 387
HARNETT CO. REGISTRY

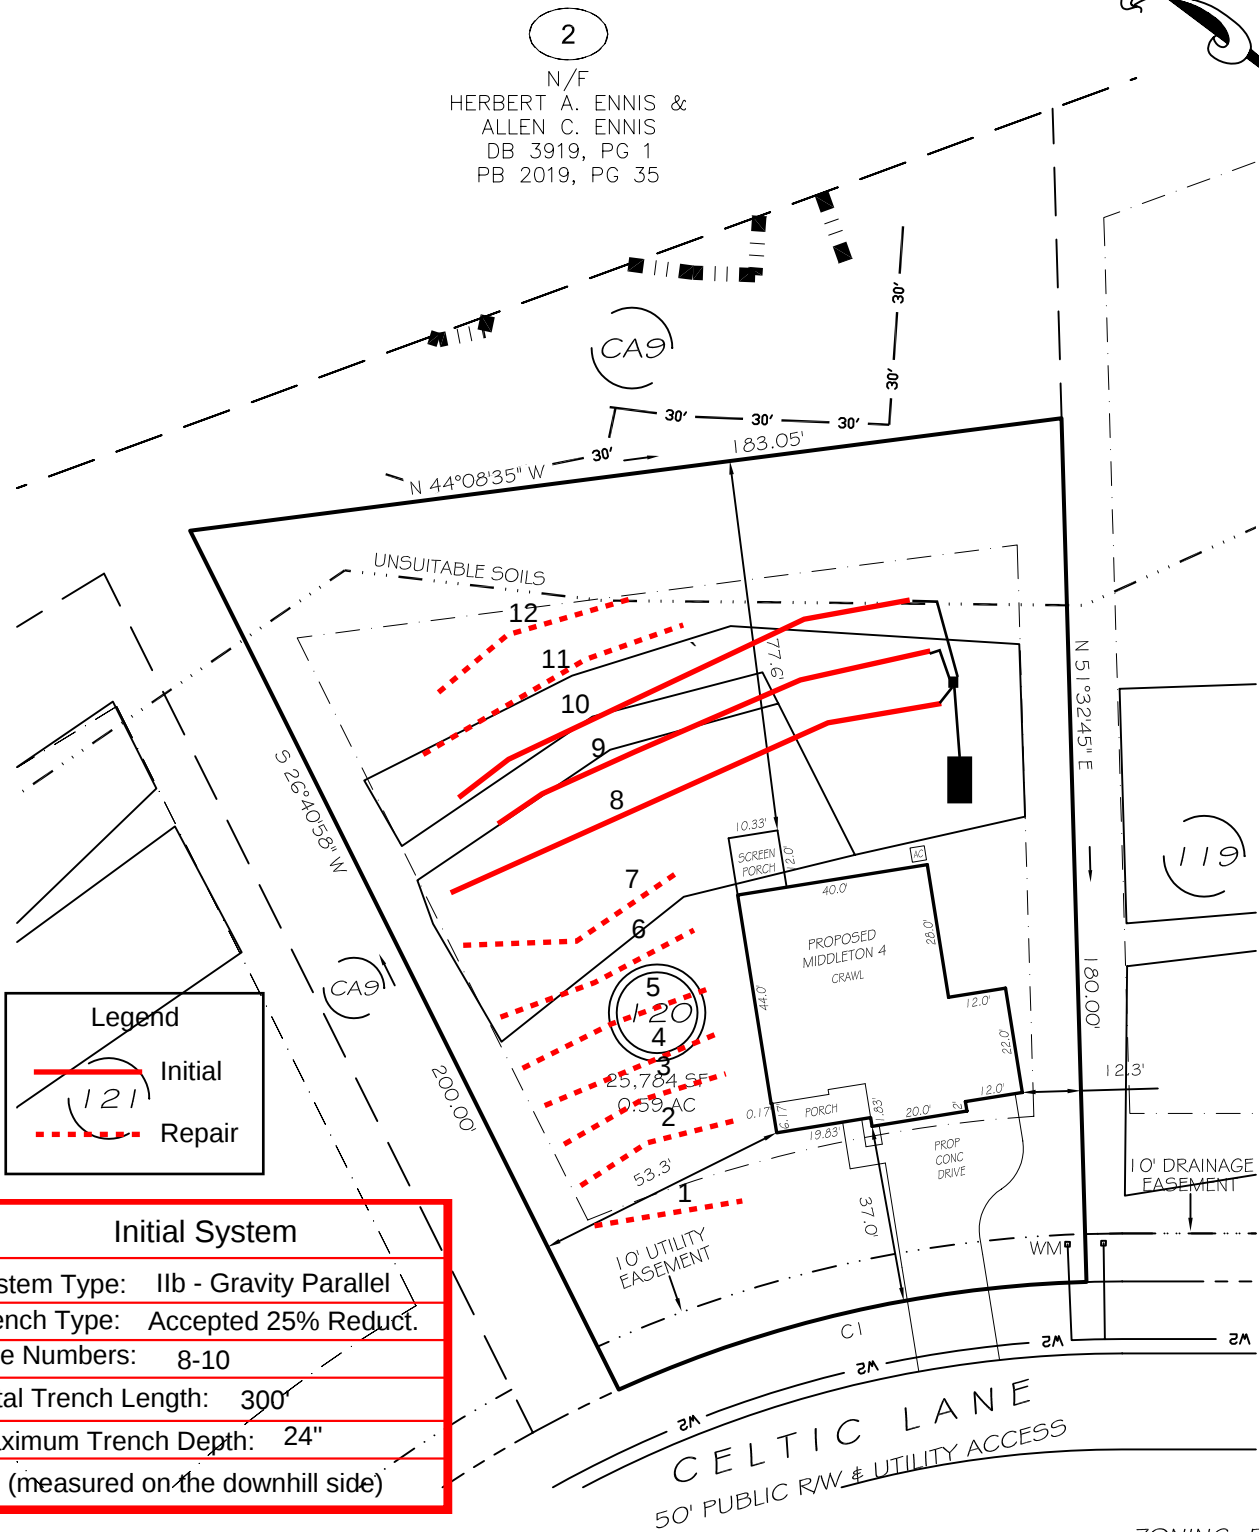

Legend

Initial

Repair

Initial System	
System Type:	IIb - Gravity Parallel
Trench Type:	Accepted 25% Reduct.
Line Numbers:	8-10
Total Trench Length:	300'
Maximum Trench Depth:	24"
(measured on the downhill side)	



GRAPHIC SCALE
1"=40'

CI R=255.00 L=100.65' S49°45'43"E 100.00'



P R E L I M I N A R Y
NOT FOR RECORDATION,
SALES OR CONVEYANCE

LEGEND

EIP	EXISTING IRON PIPE	FES	FLARED END SECTION
IPS	IRON PIPE SET	WM	WATER METER
R/W	RIGHT OF WAY	CO	CLEAN OUT
N/F	NOW OR FORMERLY	PP	POWER POLE
EIS	EXISTING IRON STAKE	CB	CATCH BASIN

ZONING: RA-30
SETBACKS

FRONT	35'
REAR	25'
SIDE	10'
CORNER SIDE	20'

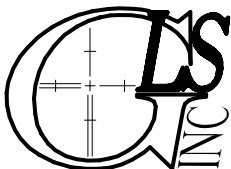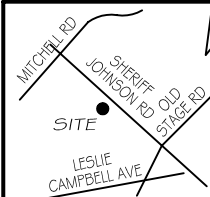

GRIFFIN LAND SURVEYING, INC.

P. O. BOX 148
FUQUAY-VARINA, NC 27526
(919) - 567 - 1963

FIRM LIC.# C-1345

PLOT PLAN
FOR

DRB HOMES

BLAKE POND SUBDIVISION

LOT 120

92 CELTIC LANE

LILLINGTON, N.C.

HARNETT COUNTY NEILL'S CREEK & GROVE TOWNSHIP

DRAWN BY **KDF**

DATE **6/2/25**

CHECKED BY **MPG**

SCALE **1" = 40'**