



Customer	
GLENWOOD HOMES	
Job Name	
PINECREST ELEV 2 1-CAR	
GAR	
Date: 5/17/2021	
Scale: NTS	
Revision Date:	
Revision Date:	

21052323
Drawing Number
Checked By: rrs
Drawn By: DRG

PEARSBURG, VA	PHONE (800) 397-9571
COLUMBIA, TN	PHONE (844) 497-0056
LIBERTY, NC	PHONE (800) 648-4038
LOCUST, NC	PHONE (704) 888-0820
JEFFERSON, GA	PHONE (800) 648-4038
CONWAY, SC	PHONE (800) 397-9572
COLUMBIA, NC	PHONE (800) 592-2220
CHESTER, VA	PHONE (800) 476-3190
BURLINGTON, NC	PHONE (800) 476-2556
A UFP INDUSTRIES COMPANY	
UFP MID-ATLANTIC, LLC	

NOTES: THIS DRAWING IS THE PROPERTY OF UFP MID-ATLANTIC, LLC AND IS NOT TO BE USED FOR ANY PURPOSE DETRIMENTAL TO THE INTEREST OF UFP MID-ATLANTIC, LLC. THIS DRAWING MUST BE USED IN CONJUNCTION WITH ALL OTHER TECHNICAL DRAWINGS SUPPLIED BY UFP MID-ATLANTIC, LLC AND "BRACING WOOD TRUSS COMMENTARY AND RECOMMENDATIONS" AS PUBLISHED BY THE TRUSS PLATE INSTITUTE FOR INDUSTRY STANDARDS IN ERECTING TRUSSES. (TFI) IS LOCATED AT 583 DONOFIO DR, SUITE 200 MADISON, WI 53719 (608) 833-8900

FOR ALL THE ELEMENTS SHOWN IN THIS DRAWING.

1. TEMPORARY BRACING TO BE INSTALLED W/ T.P.I. STANDARD BCSP. B1.


2. SEE ENGINEERED DRAWING FOR PERMANENT BRACING MINIMUM REQUIREMENTS.

3. FRAMER TO VERIFY ALL DIMENSIONS, DROP, & RISE LOCATIONS PRIOR TO TRUSS PLACEMENT.

4. BLDER/FRAMER RESPONSIBLE FOR ADJUSTMENT OF TRUSS SPACING TO MISS PLUMBING DROPS, UNLESS NOTED OTHERWISE.

5. THIS LAYOUT IS NOT AN ENGINEERED DRAWING. THIS DRAWING WAS CREATED TO ESTABLISH TRUSS PLACEMENT ONLY. IT IS THE RESPONSIBILITY OF THE BUILDER TO PROVIDE ADEQUATE SUPPORT FOR ALL THE ELEMENTS SHOWN IN THIS DRAWING.

ROOF AREA: 1768.44 sq ft RIDGE LINE: 73.09 ft VALLEY LINES: 37.62 HIP LINES: 0 Indicates Left End of Truss

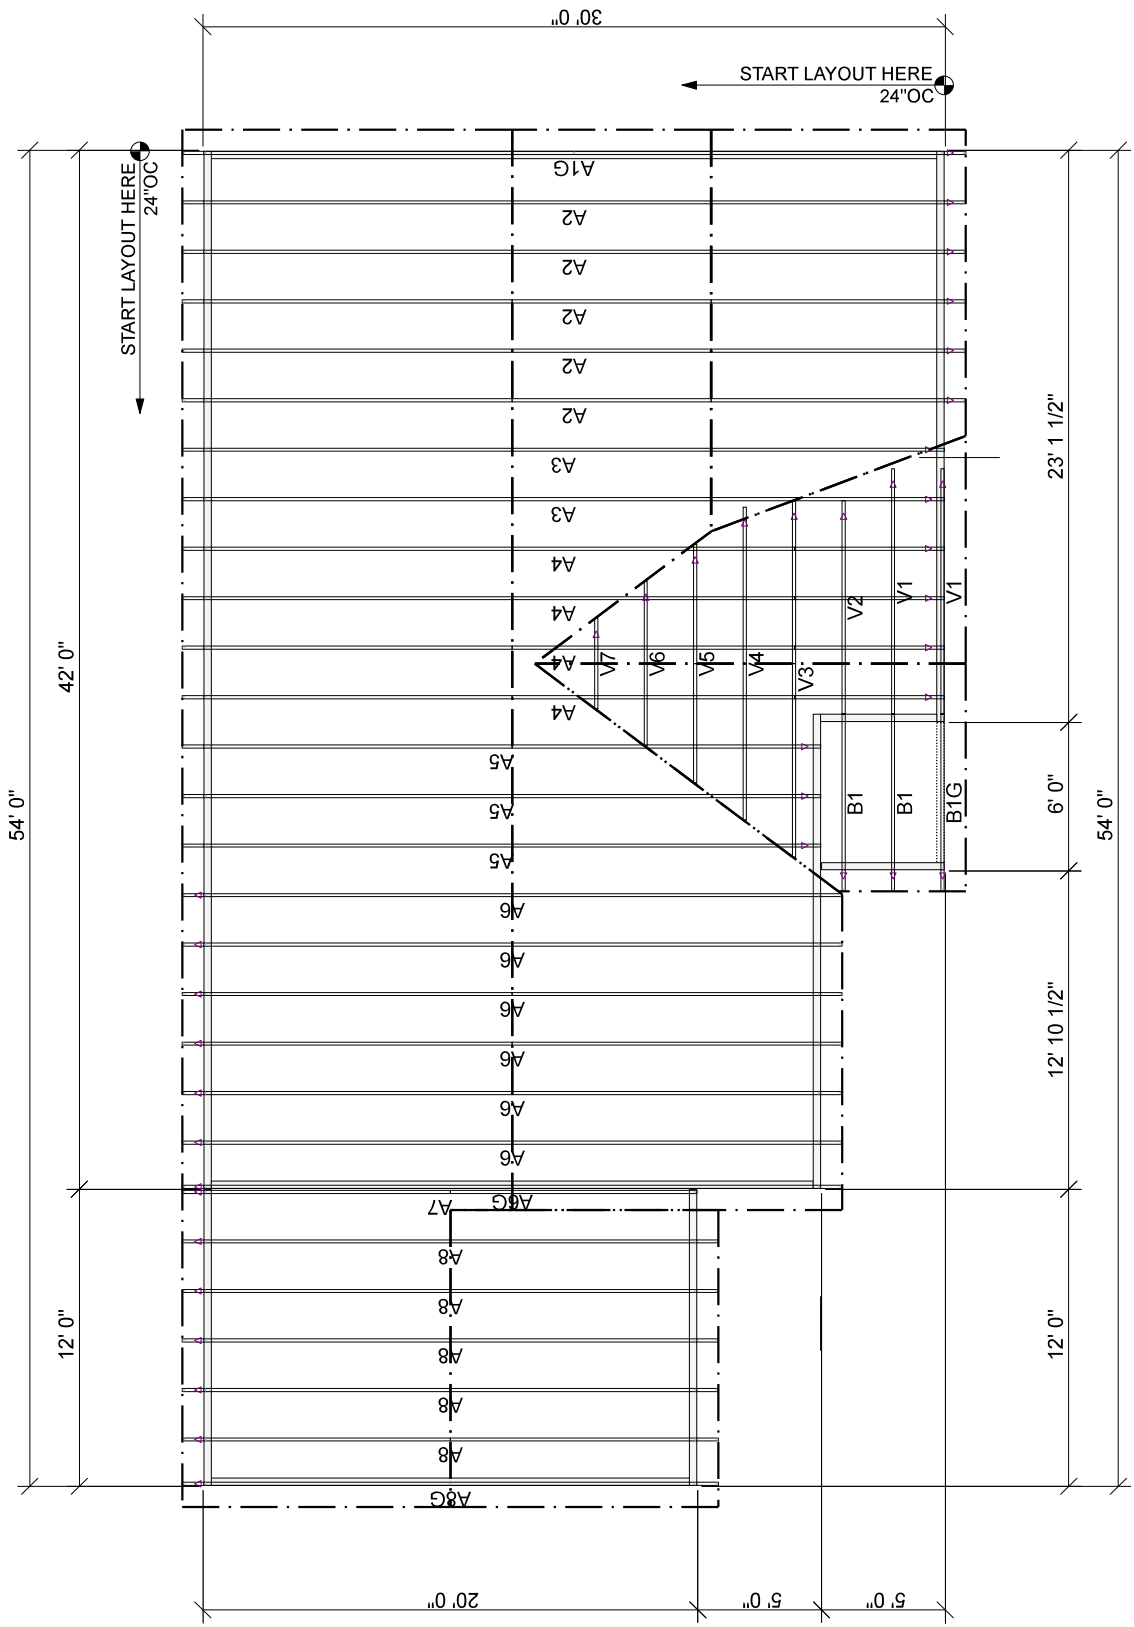

TRUSS TO WALL CONNECTIONS, IF SHOWN, ARE FOR UPLIFT ONLY AND DO NOT CONSIDER LATERAL LOADS. ALL CONNECTORS ON THIS PROJECT ARE TO BE INSTALLED PER THE CONNECTOR MANUFACTURER'S SPECIFICATIONS. ALL CONNECTIONS SHOWN THAT ARE NOT "TRUSS TO TRUSS" ARE SUGGESTIONS ONLY AND ARE TO BE VERIFIED BY THE BUILDING DESIGNER OR ENGINEER OF RECORD FOR SUITABILITY TO THIS PARTICULAR PROJECT. UFP MID-ATLANTIC, LLC ACCEPTS NO RESPONSIBILITY FOR THE SPECIFIC APPLICATION OR SUITABILITY OF ANY CONNECTOR THAT IS NOT "TRUSS TO TRUSS" AS THEY APPLY TO THIS SPECIFIC STRUCTURE.