

City, ST, ZIP: Fuquay Varina	Designer:
Site Address:6322 US 401 N	Sales Rep:
Customer: Vuncannon & Sons	Loading:20-10-10\120 Wind
Job Name:Shane CabeJob #28780	Building Code: IRC_2018

REVIEWED BY:

APPROVED BY:


DATE:

THIS IS A TRUSS PLACEMENT DIAGRAM ONLY

SHOP DRAWING APPROVAL

These trusses are designed as individual building components to be incorporated into the building design at the specification of the building designer. See individual design sheets for each truss design identified on the placement drawing. The building designer is responsible for temporary and permanent bracing of the roof and floor system and for the overall structure. The design of the truss support structure including headers, beams, walls, and columns is the responsibility of the building designer. For general guidance regarding layouts, REVIEW AND APPROVAL OF THIS LAYOUT MUST BE RECEIVED BEFORE ANY TRUSSES WILL BE BUILT. VERIFY ALL CONDITIONS TO INSURE AGAINST CHANGES THAT WILL RESULT IN EXTRA CHARGES TO YOU.

THIS LAYOUT IS THE SOLE SOURCE FOR FABRICATION OF TRUSSES AND VENDOR'S ALL PREVIOUS ARCHITECTURAL OR OTHER TRUSS LAYOUTS.

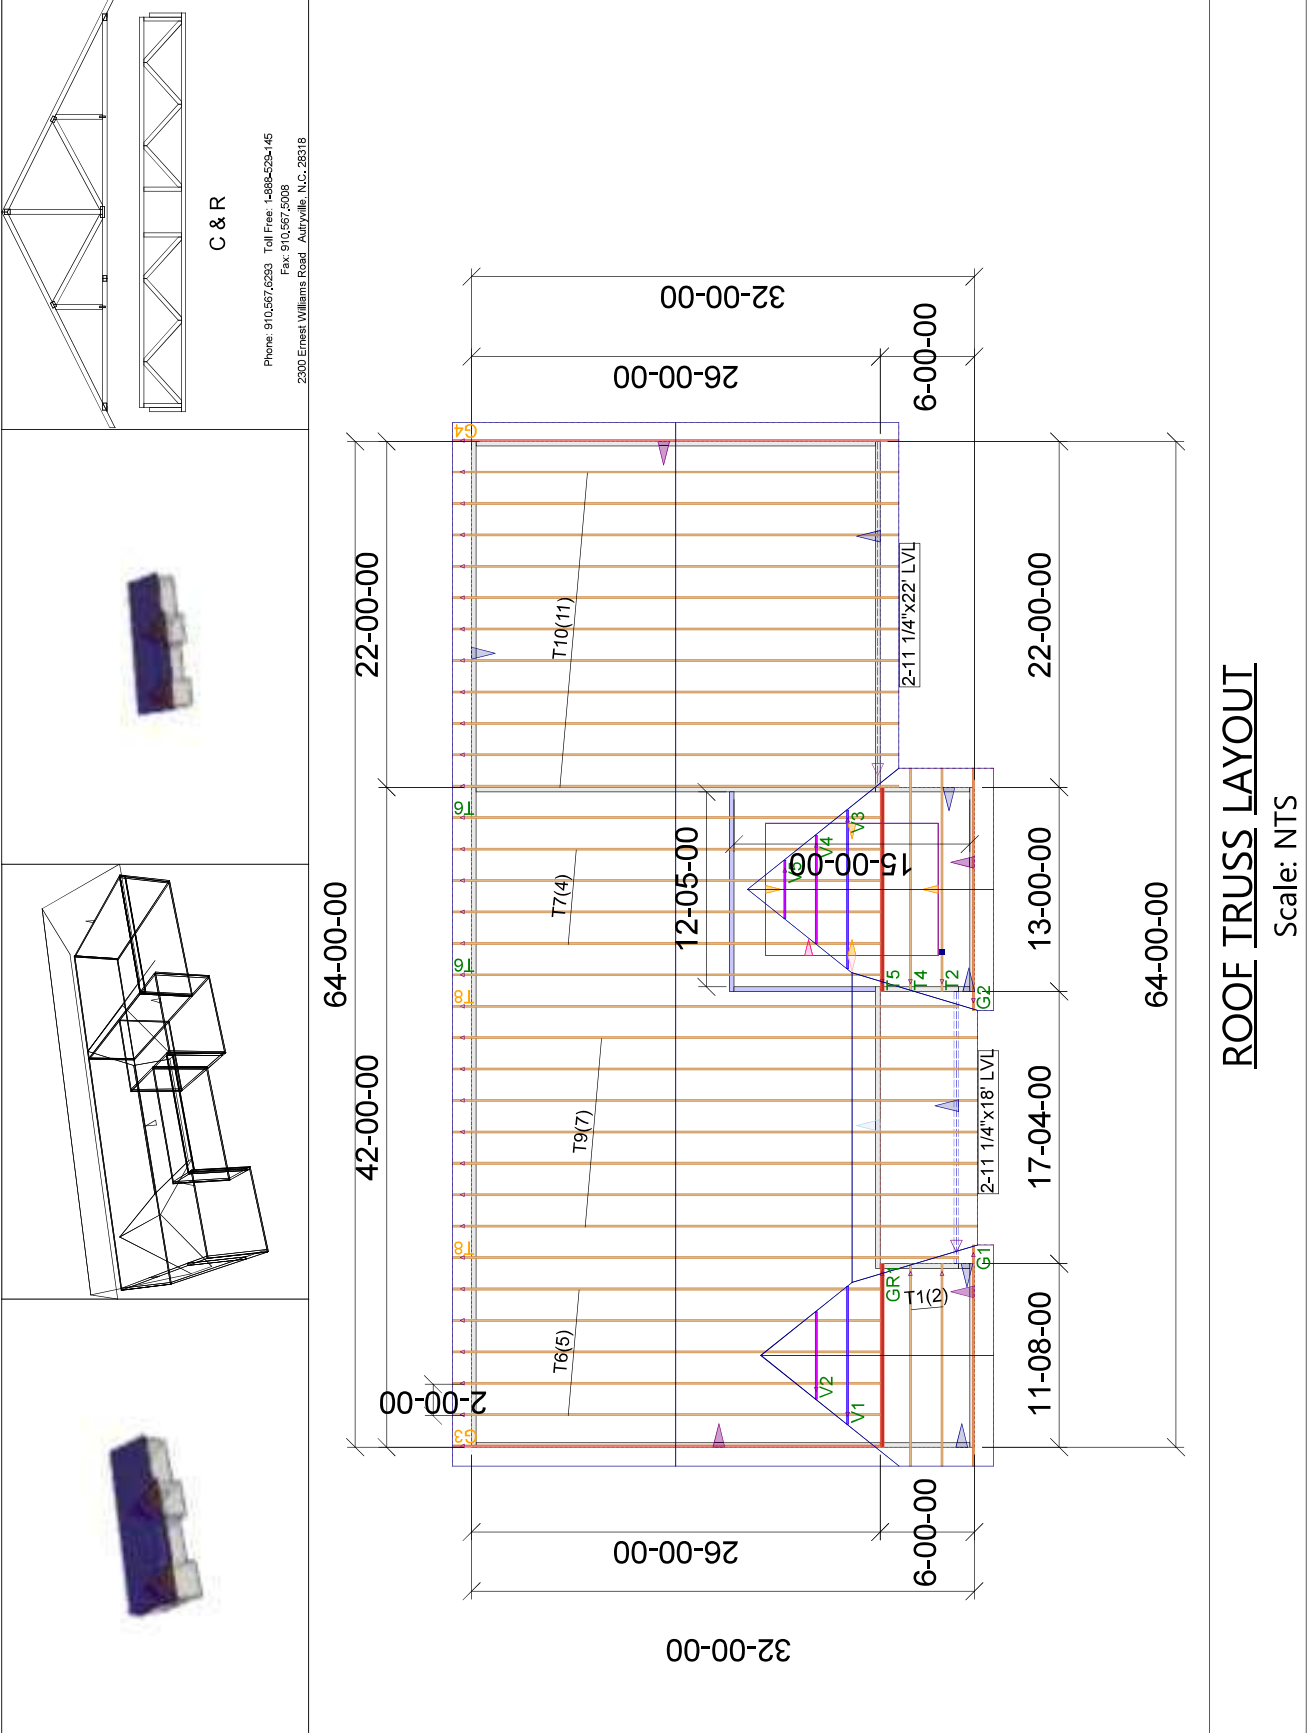

ROOF TRUSS LAYOUT

Scale: NTS