


1. All bracing, blocking, beams, purlins @ 2'0" o.c., ledger, etc. provided by others.
2. Roof truss to roof truss connections provided by Riverside Roof Truss.
3. Truss to building connections provided by others.


Refer to Sealed drawings for connection detail of multiple ply trusses.

NOT ALL TRUSSES ARE SYMMETRICAL AND MAY NOT PERFORM CORRECTLY IF INSTALLED BACKWARDS.
PLEASE REFER TO SEALS WHILE SETTING TRUSSES TO ENSURE TRUSSES ARE ORIENTED CORRECTLY

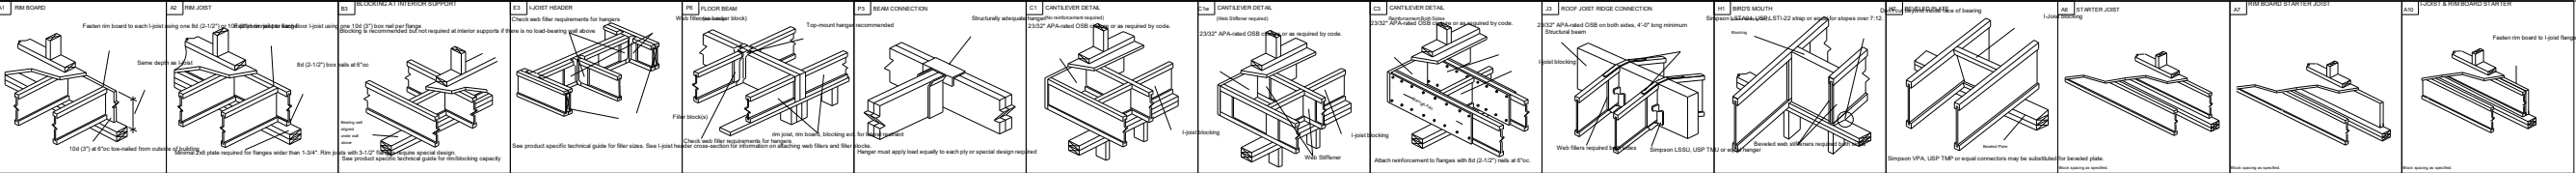

Products				
Net Qty	Plies	Product	Length	PlotID
9	1	14" NI-40x	38-00-00	FJ38
2	1	14" NI-40x	26-00-00	FJ26
18	1	14" NI-40x	22-00-00	FJ22
2	2	14" NI-40x	22-00-00	FJ22-2
4	1	14" NI-40x	20-00-00	FJ20
8	1	14" NI-40x	18-00-00	FJ18
2	2	14" NI-40x	18-00-00	FJ18-2
2	1	14" NI-40x	14-00-00	FJ14
2	1	14" NI-40x	8-00-00	FJ8
1	1	14" NI-40x	6-00-00	FJ6
1	1	14" NI-40x	4-00-00	FJ4
2	2	1 3/4" x 9 1/4" (2.0E 3100) LVL	8-00-00	BM17
2	2	1 3/4" x 11 7/8" (2.0E 3100) LVL	20-00-00	GDHBM3
2	2	1 3/4" x 11 7/8" (2.0E 3100) LVL	10-00-00	WHBM1
3	3	1 3/4" x 14" (2.0E 3100) LVL	20-00-00	BM4
2	2	1 3/4" x 14" (2.0E 3100) LVL	10-00-00	BM5
13	1	1 1/8" x 14" APA Rim Board	12-00-00	RIM1
1	1	14" NI-40x	39-00-00	Bk1

Connector Summary			
Product	Manuf	Qty	
IUS2.56/14	Simpson	7	
IUS2.56/14	Simpson	6	

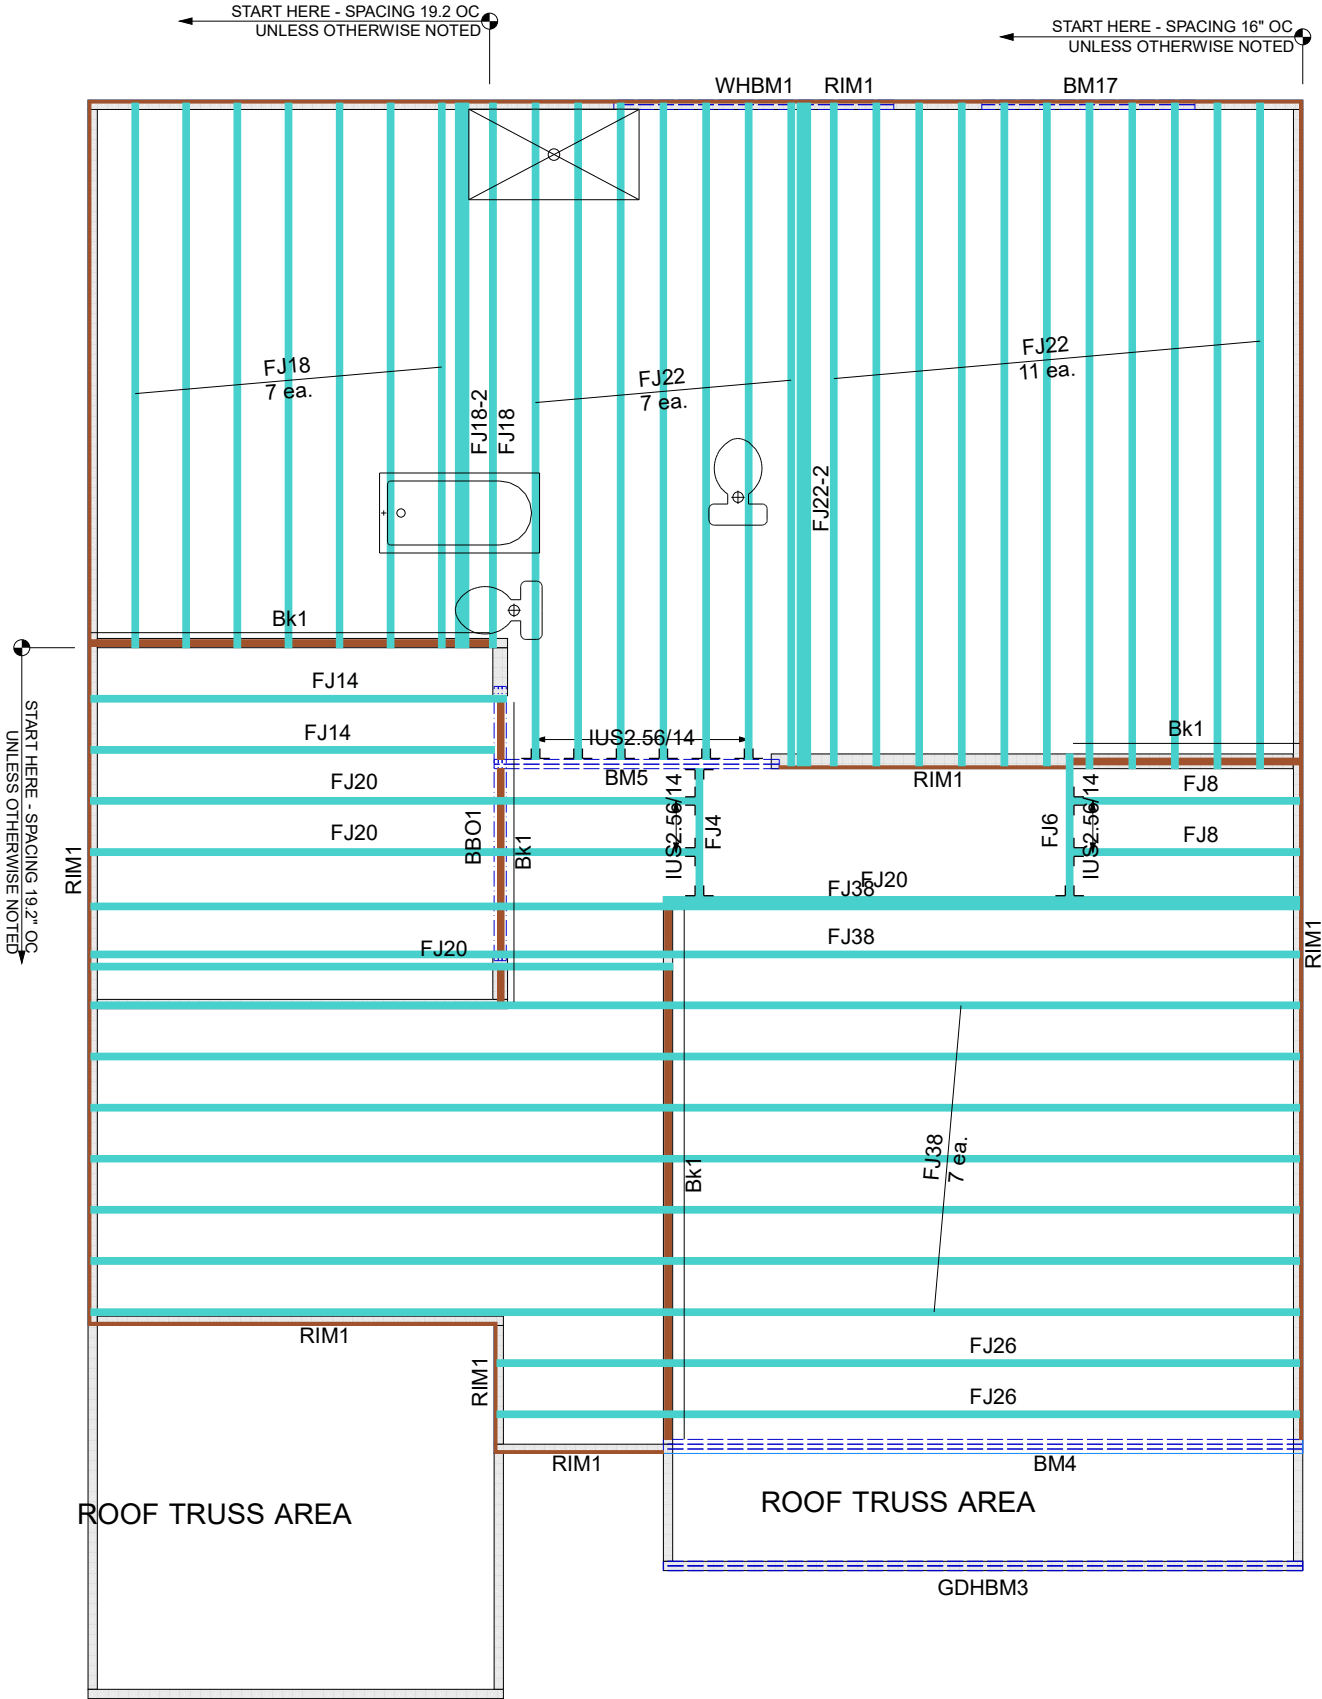

THIS IS A TRUSS PLACEMENT DIAGRAM ONLY. These trusses are designed as individual building components to be incorporated into the building design at the specification of the building designer. See individual design sheets for each truss design identified on the placement drawing. The building designer is responsible for temporary and permanent bracing of the roof and floor system and for the overall structure. The design of the truss support structure including headers, beams, walls, columns, and sufficient blocking in floor cavity under point loads is the responsibility of the building designer. For general guidance regarding bracing, consult "Bracing of Wood Trusses" available from the Truss Plate Institute, 583 Donifrio Drive, Madison, WI 53179.

SHOP DRAWING APPROVAL

THIS LAYOUT IS THE SOLE SOURCE FOR FABRICATION OF TRUSSES AND VOIDS ALL PREVIOUS ARCHITECTURAL OR OTHER TRUSS LAYOUTS. REVIEW AND APPROVAL OF THIS LAYOUT MUST BE RECEIVED BEFORE ANY TRUSSES WILL BE BUILT. VERIFY ALL CONDITIONS TO INSURE AGAINST CHANGES THAT WILL RESULT IN EXTRA CHARGES TO YOU.

REVIEWED BY: _____ APPROVED BY: _____ DATE: _____

Hanger Conversion Chart

Client: MATTAMY HOMES		Job Name: SEQUOIA - FARMHOUSE	
Product: USP		Model: EWP 2ND FLOOR	
Product: Simpson		Subdivision: SEAGRASS	
Product: LUS26		Sales Rep: C Walden	
Product: HUS26		Date: 6/18/2025	
Product: THD26			
Product: THD26-2			
Product: HJC26			
Product: MSH422			
Product: JUS26			
Product: THD26			
Product: THD26-2			
Product: HJC26			
Product: MSH422			



733 RIVER PARK
DRIVE
DANVILLE, VA 24540
(434) 793-0217
FAX: (434) 799-8767

Roof Surface Area: 0 Sq. Ft.
Floor Surface Area: 4298 Sq. Ft.

