

SOUTHEASTERN SOIL & ENVIRONMENTAL ASSOC., INC.

PROPOSED SUBSURFACE WASTE DISPOSAL SYSTEM DETAIL SHEET

SUBDIVISION: Blake Pond

LOT 110

^{GRAV}
INITIAL SYSTEM: APPROVED 25% REDUCTION

^{GRAV}
REPAIR Approved 25% Reduction

DISTRIBUTION: D-Box

DISTRIBUTION D-Box

BENCHMARK: 100.0

LOCATION Tos FC 109/110

NO. BEDROOMS: 4

LTAR 0.3 gpd/ft²

LINE	FLAG COLOR	ELEVATION	LENGTH
------	------------	-----------	--------

I {	1	Y	99.91	100
	2	B	99.93	100
	3	Y	99.75	100
	4	B	99.59	100
				400

R {	5	Y	99.50	100
	6	B	99.41	100
	7	Y	99.33	100
	8	B	99.25	100
				400

BY B.C. Raynor

DATE 01/04/2023

TYPICAL PROFILE

THERE SHALL BE NO GRADING,

0-8 LS vfri gran

CUTTING, LOGGING OR OTHER SOIL

8-36 SCL firm SBK

DISTURBANCE IN SEPTIC AREA


CR2 ≥ 28"

HEALTH DEPARTMENT USE ONLY.

DESIGNS DO NOT GUARANTEE FUNCTIONALITY

Southeastern Soil & Environmental Associates, Inc.

P.O. Box 9321
Fayetteville, NC 28311
Phone/Fax (910) 822-4540
Email mike@southeasternsoil.com

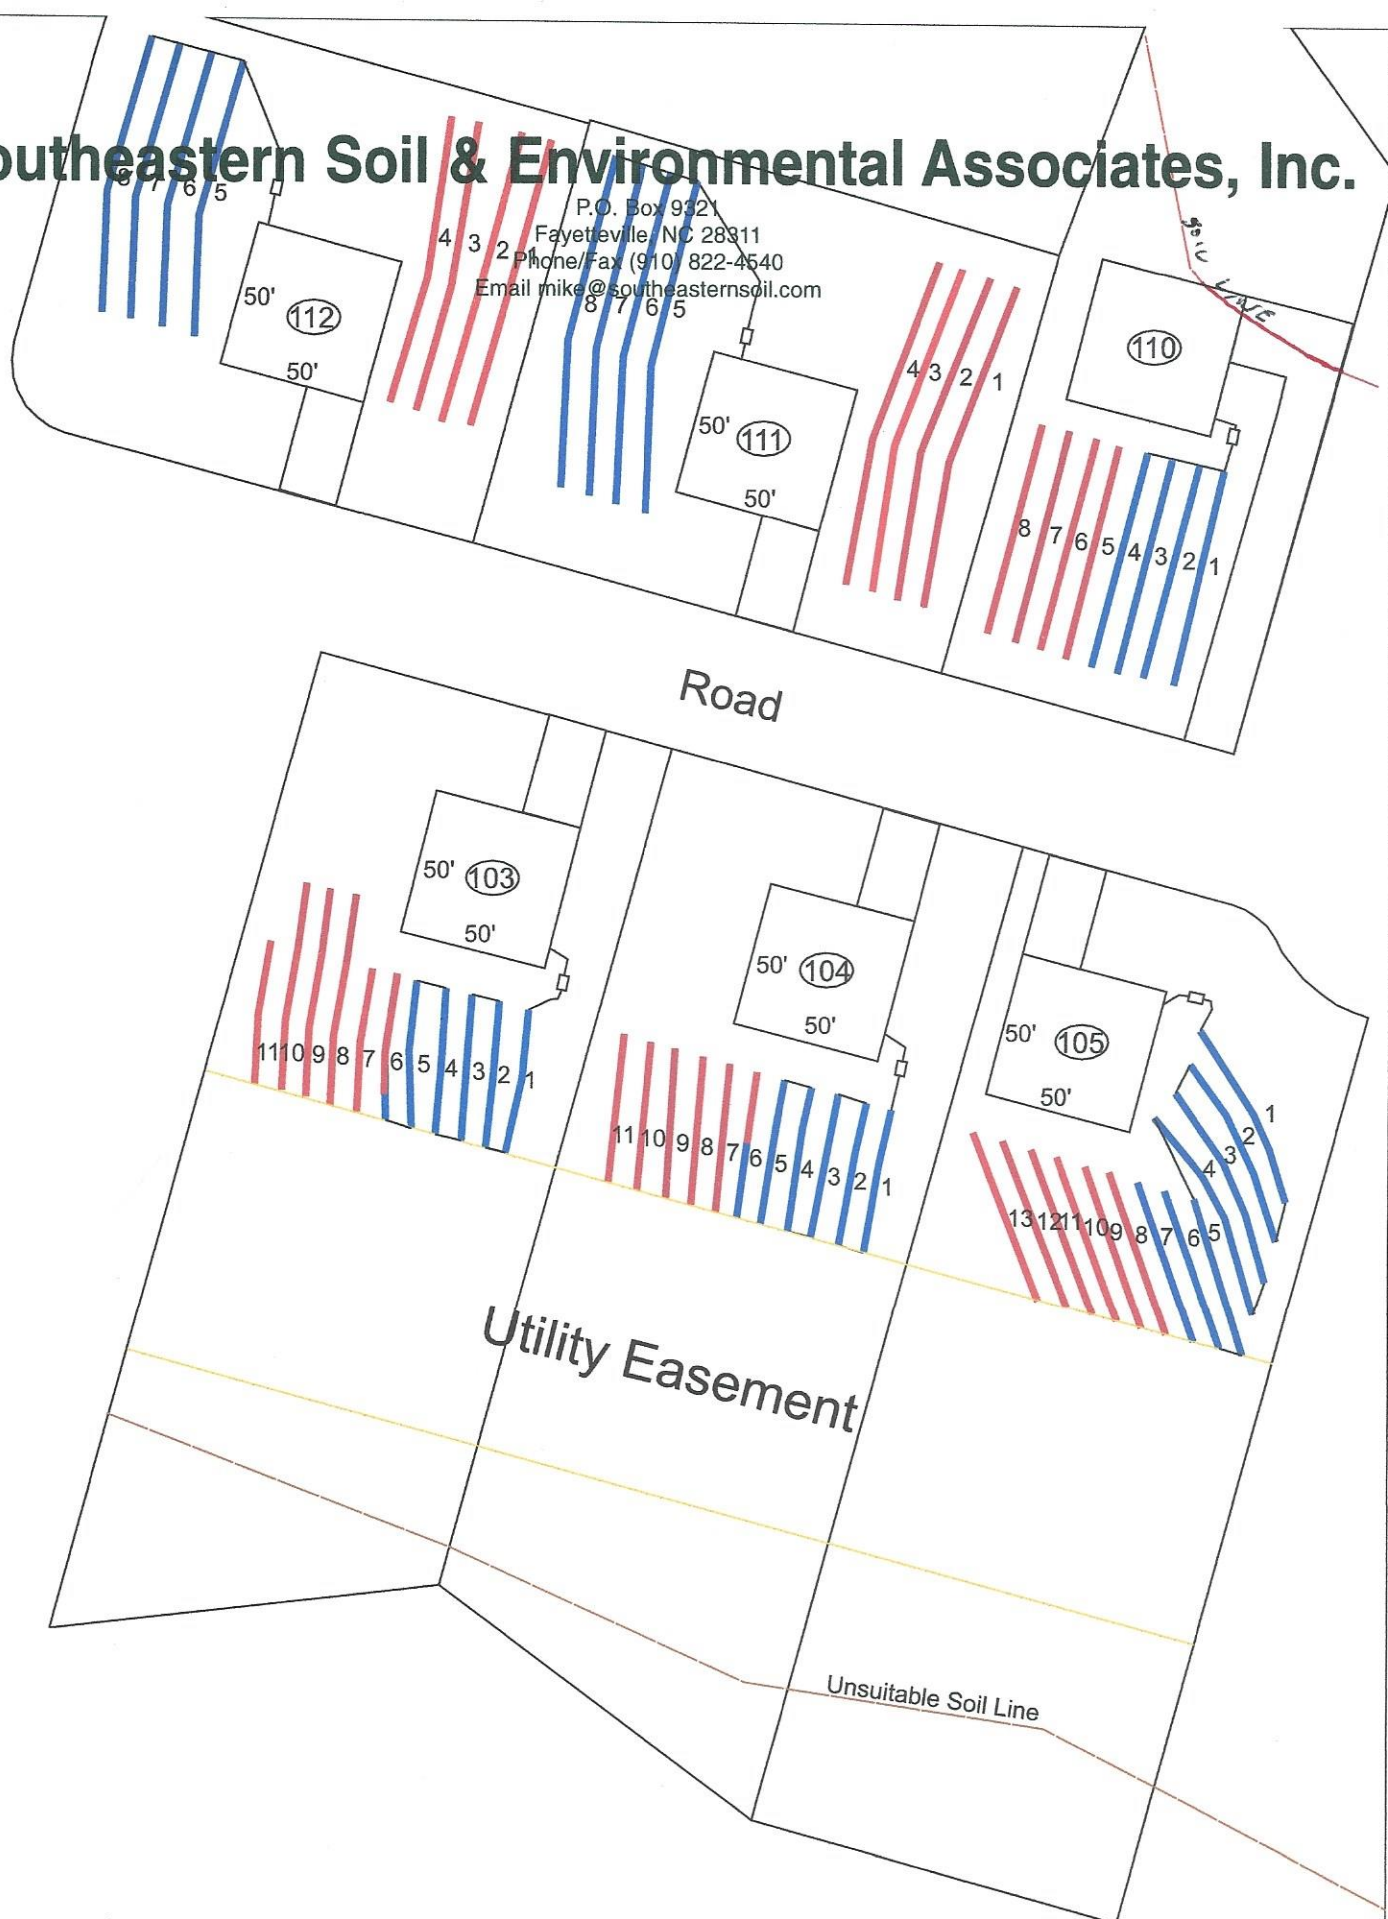

Scale
1:60