


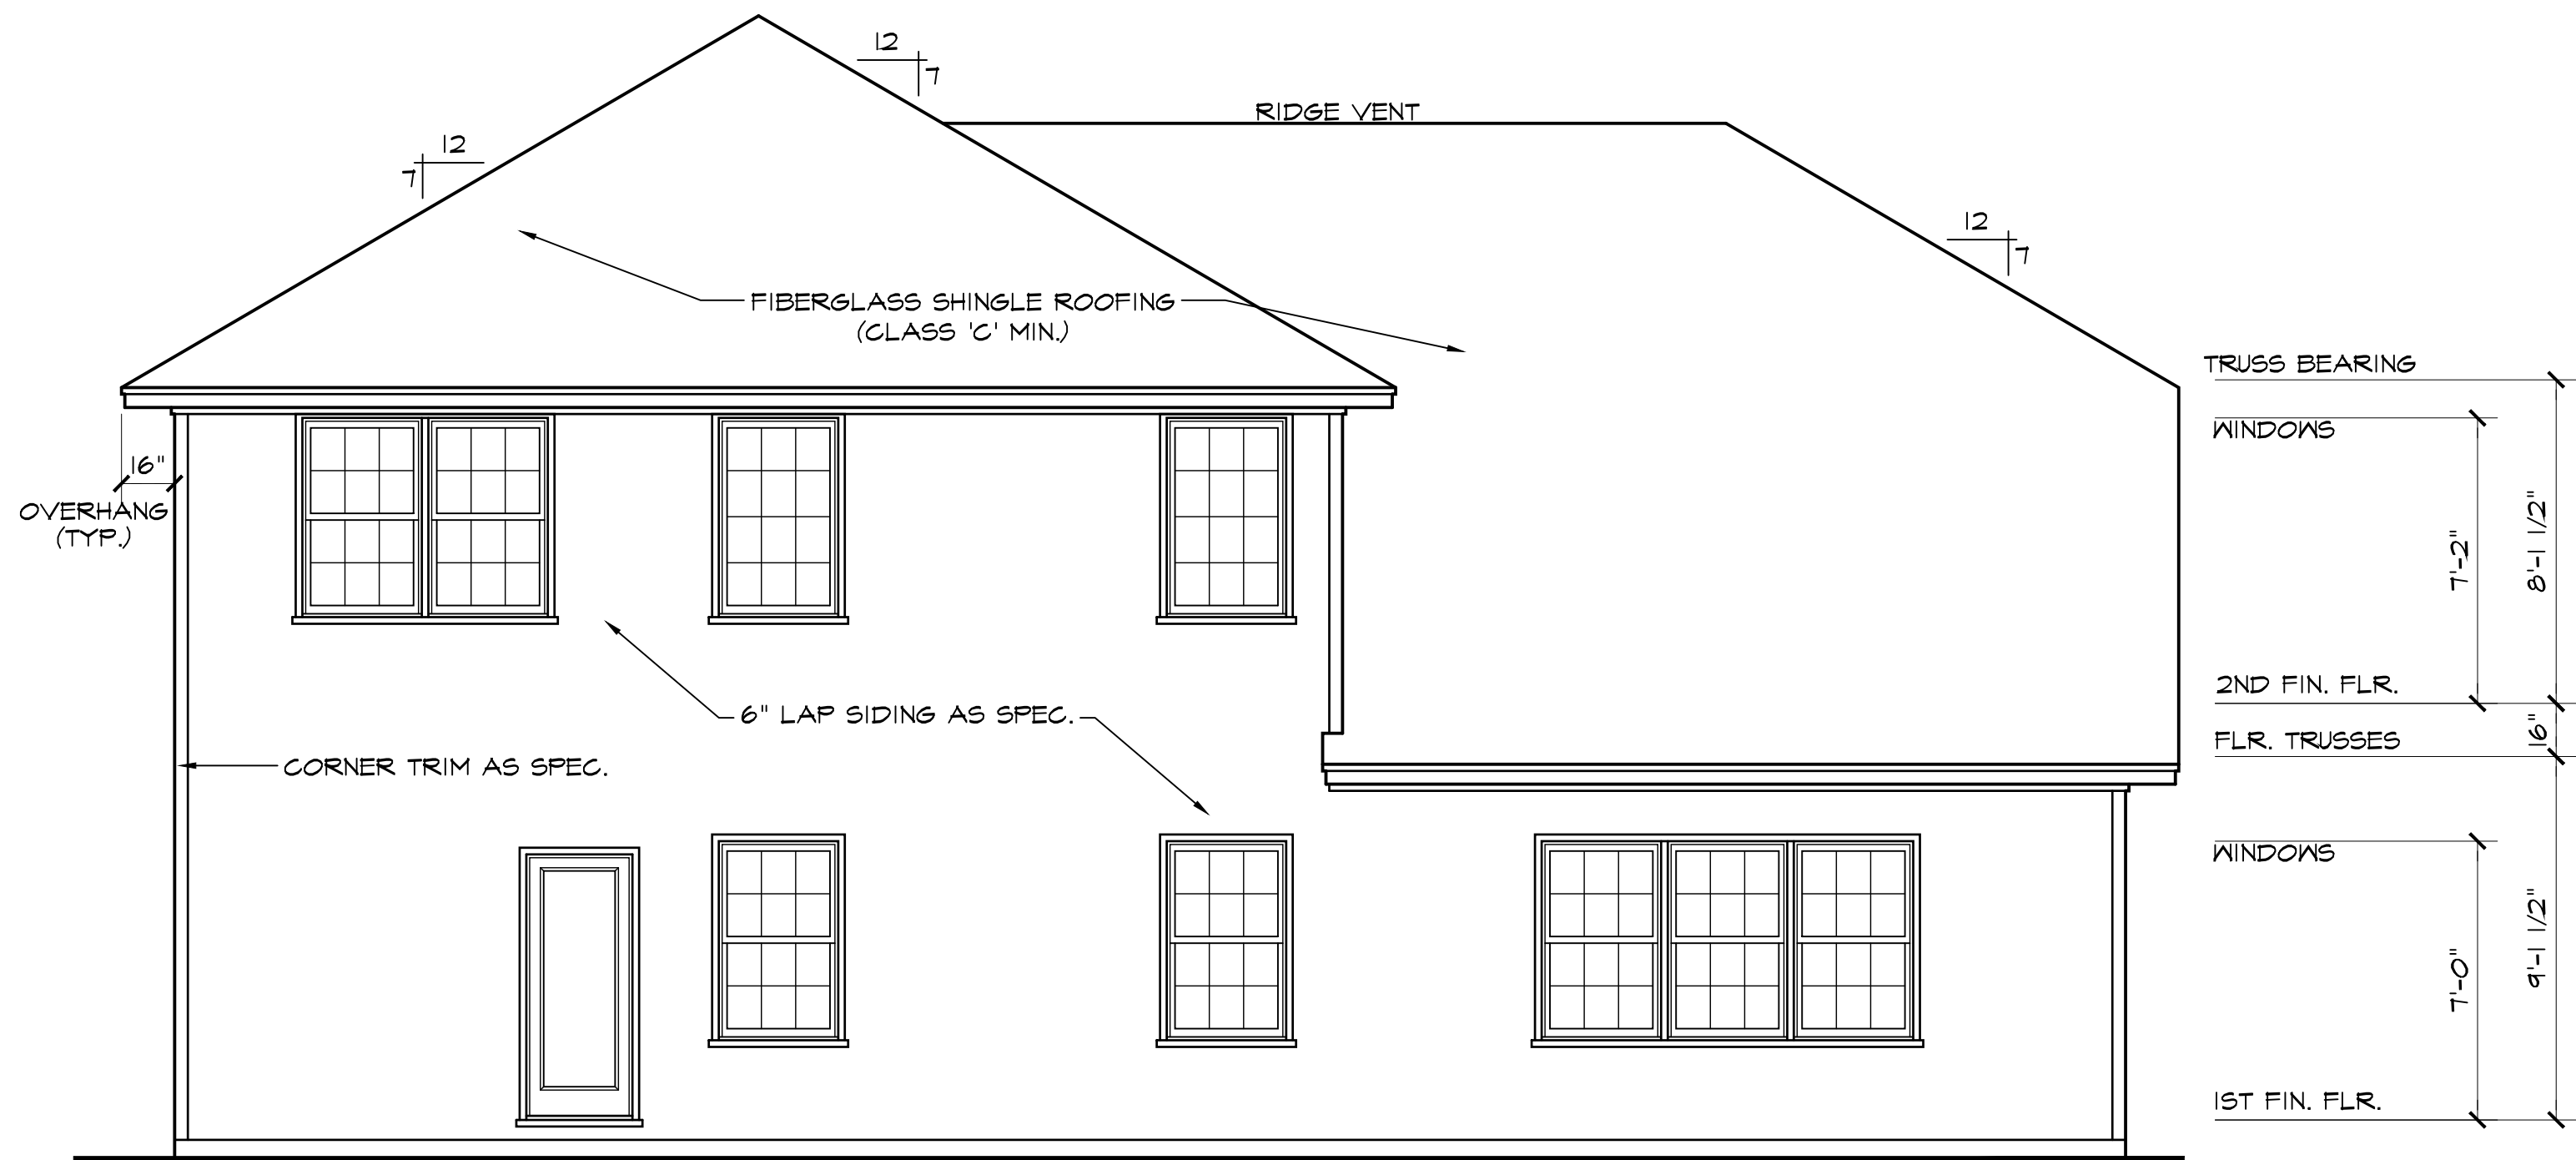


STEPS TO GRADE
AS PER SITE

REAR ELEVATION

SCALE: 1/4"=1'-0"

NOTE - SLOPE ALL GRADES AWAY FROM HOUSE FOR POSITIVE DRAINAGE

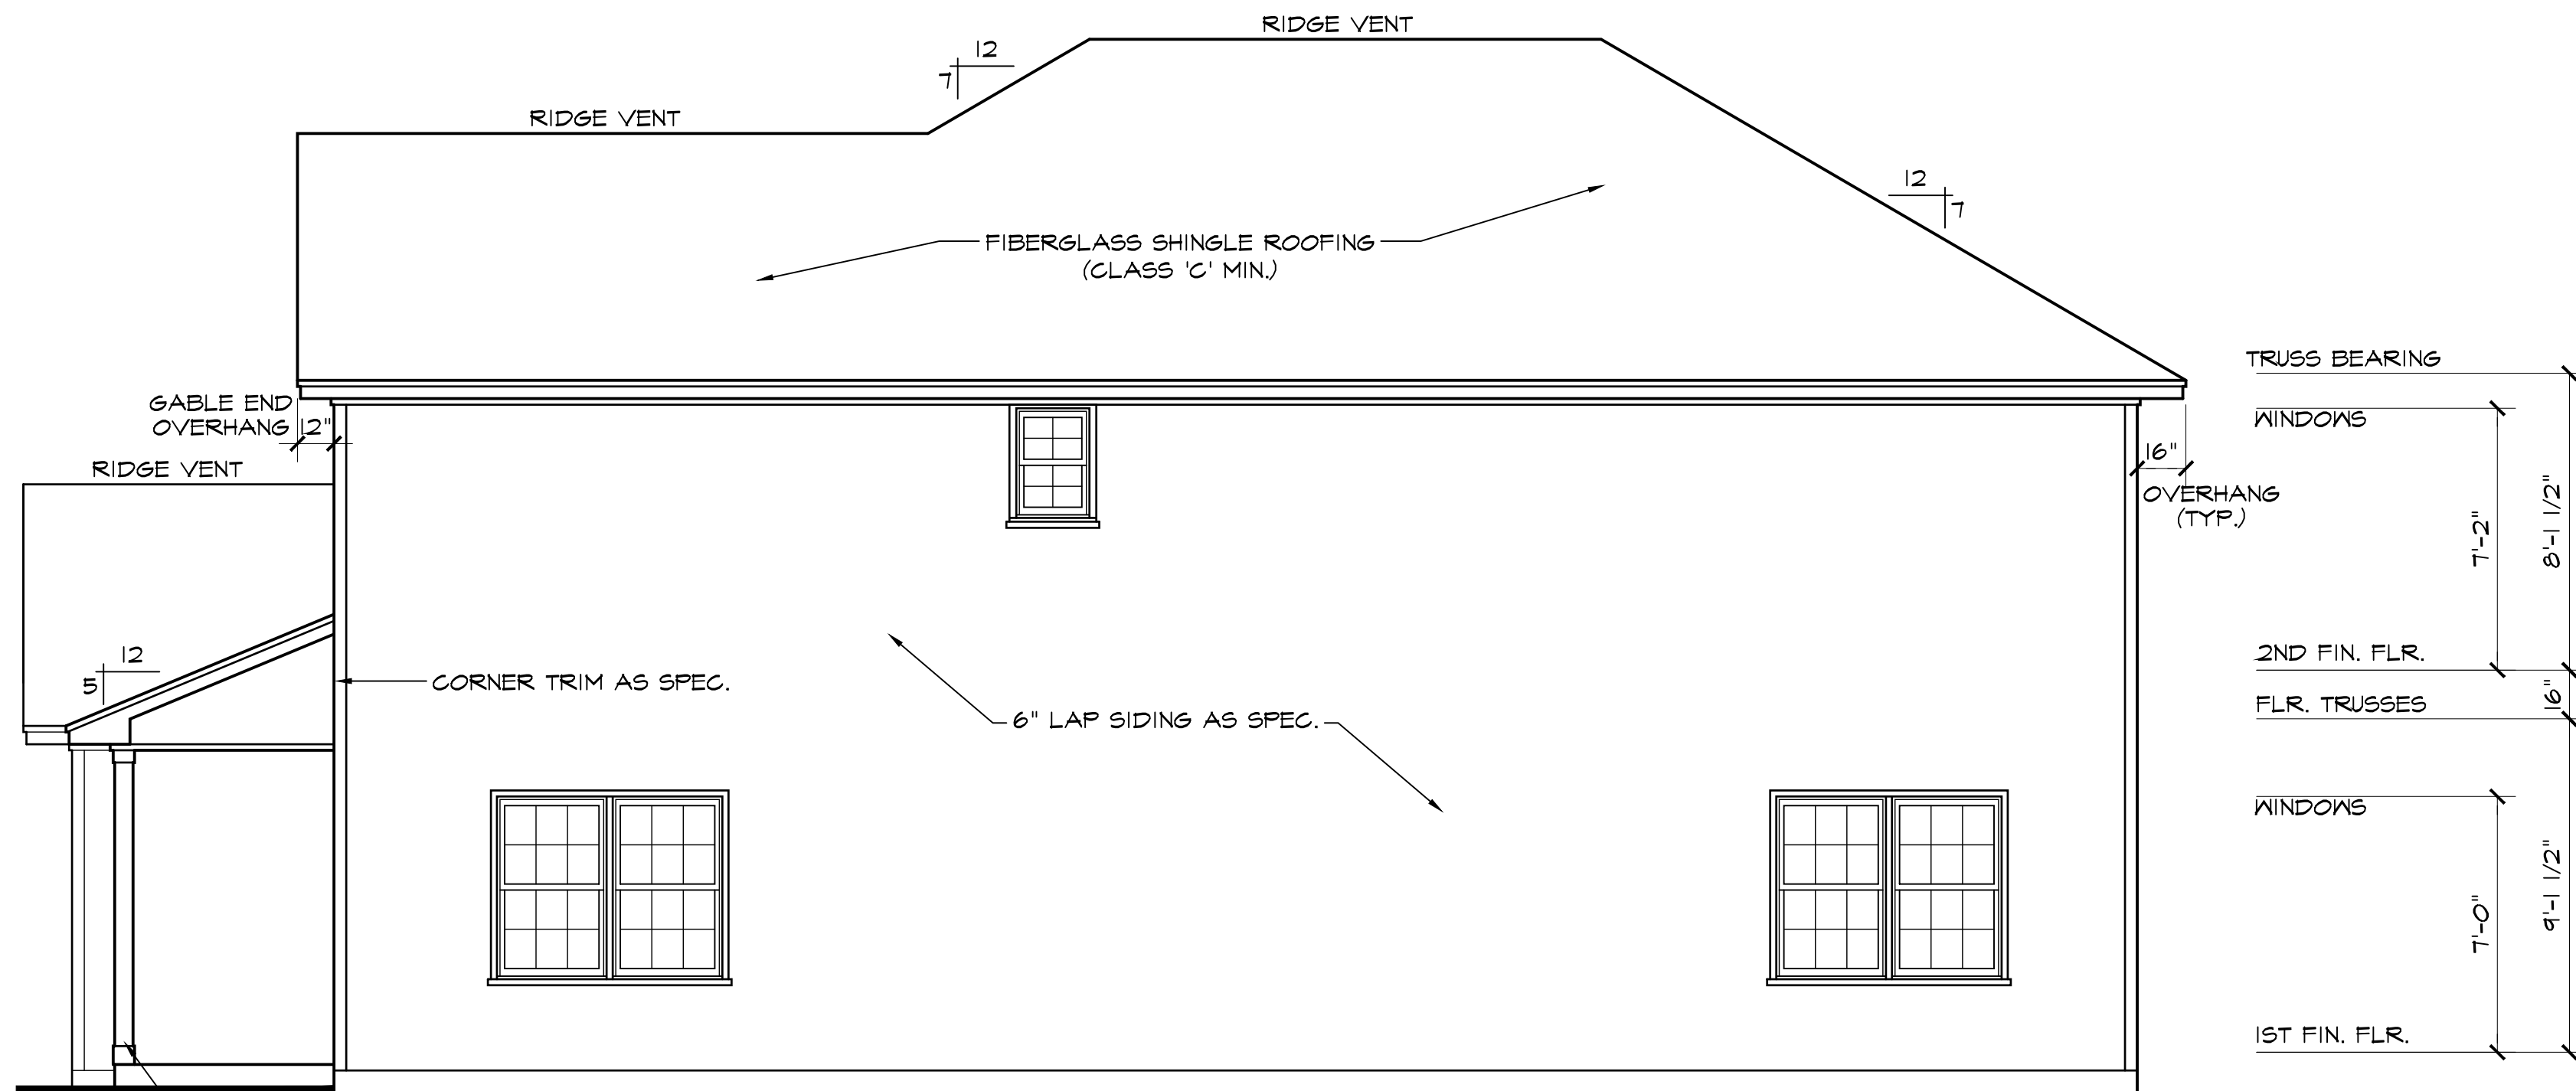

DOUBLE 6" SQ. COL.
AS PER BUILDER

RIGHT SIDE ELEVATION

SCALE: 1/4"=1'-0"

