
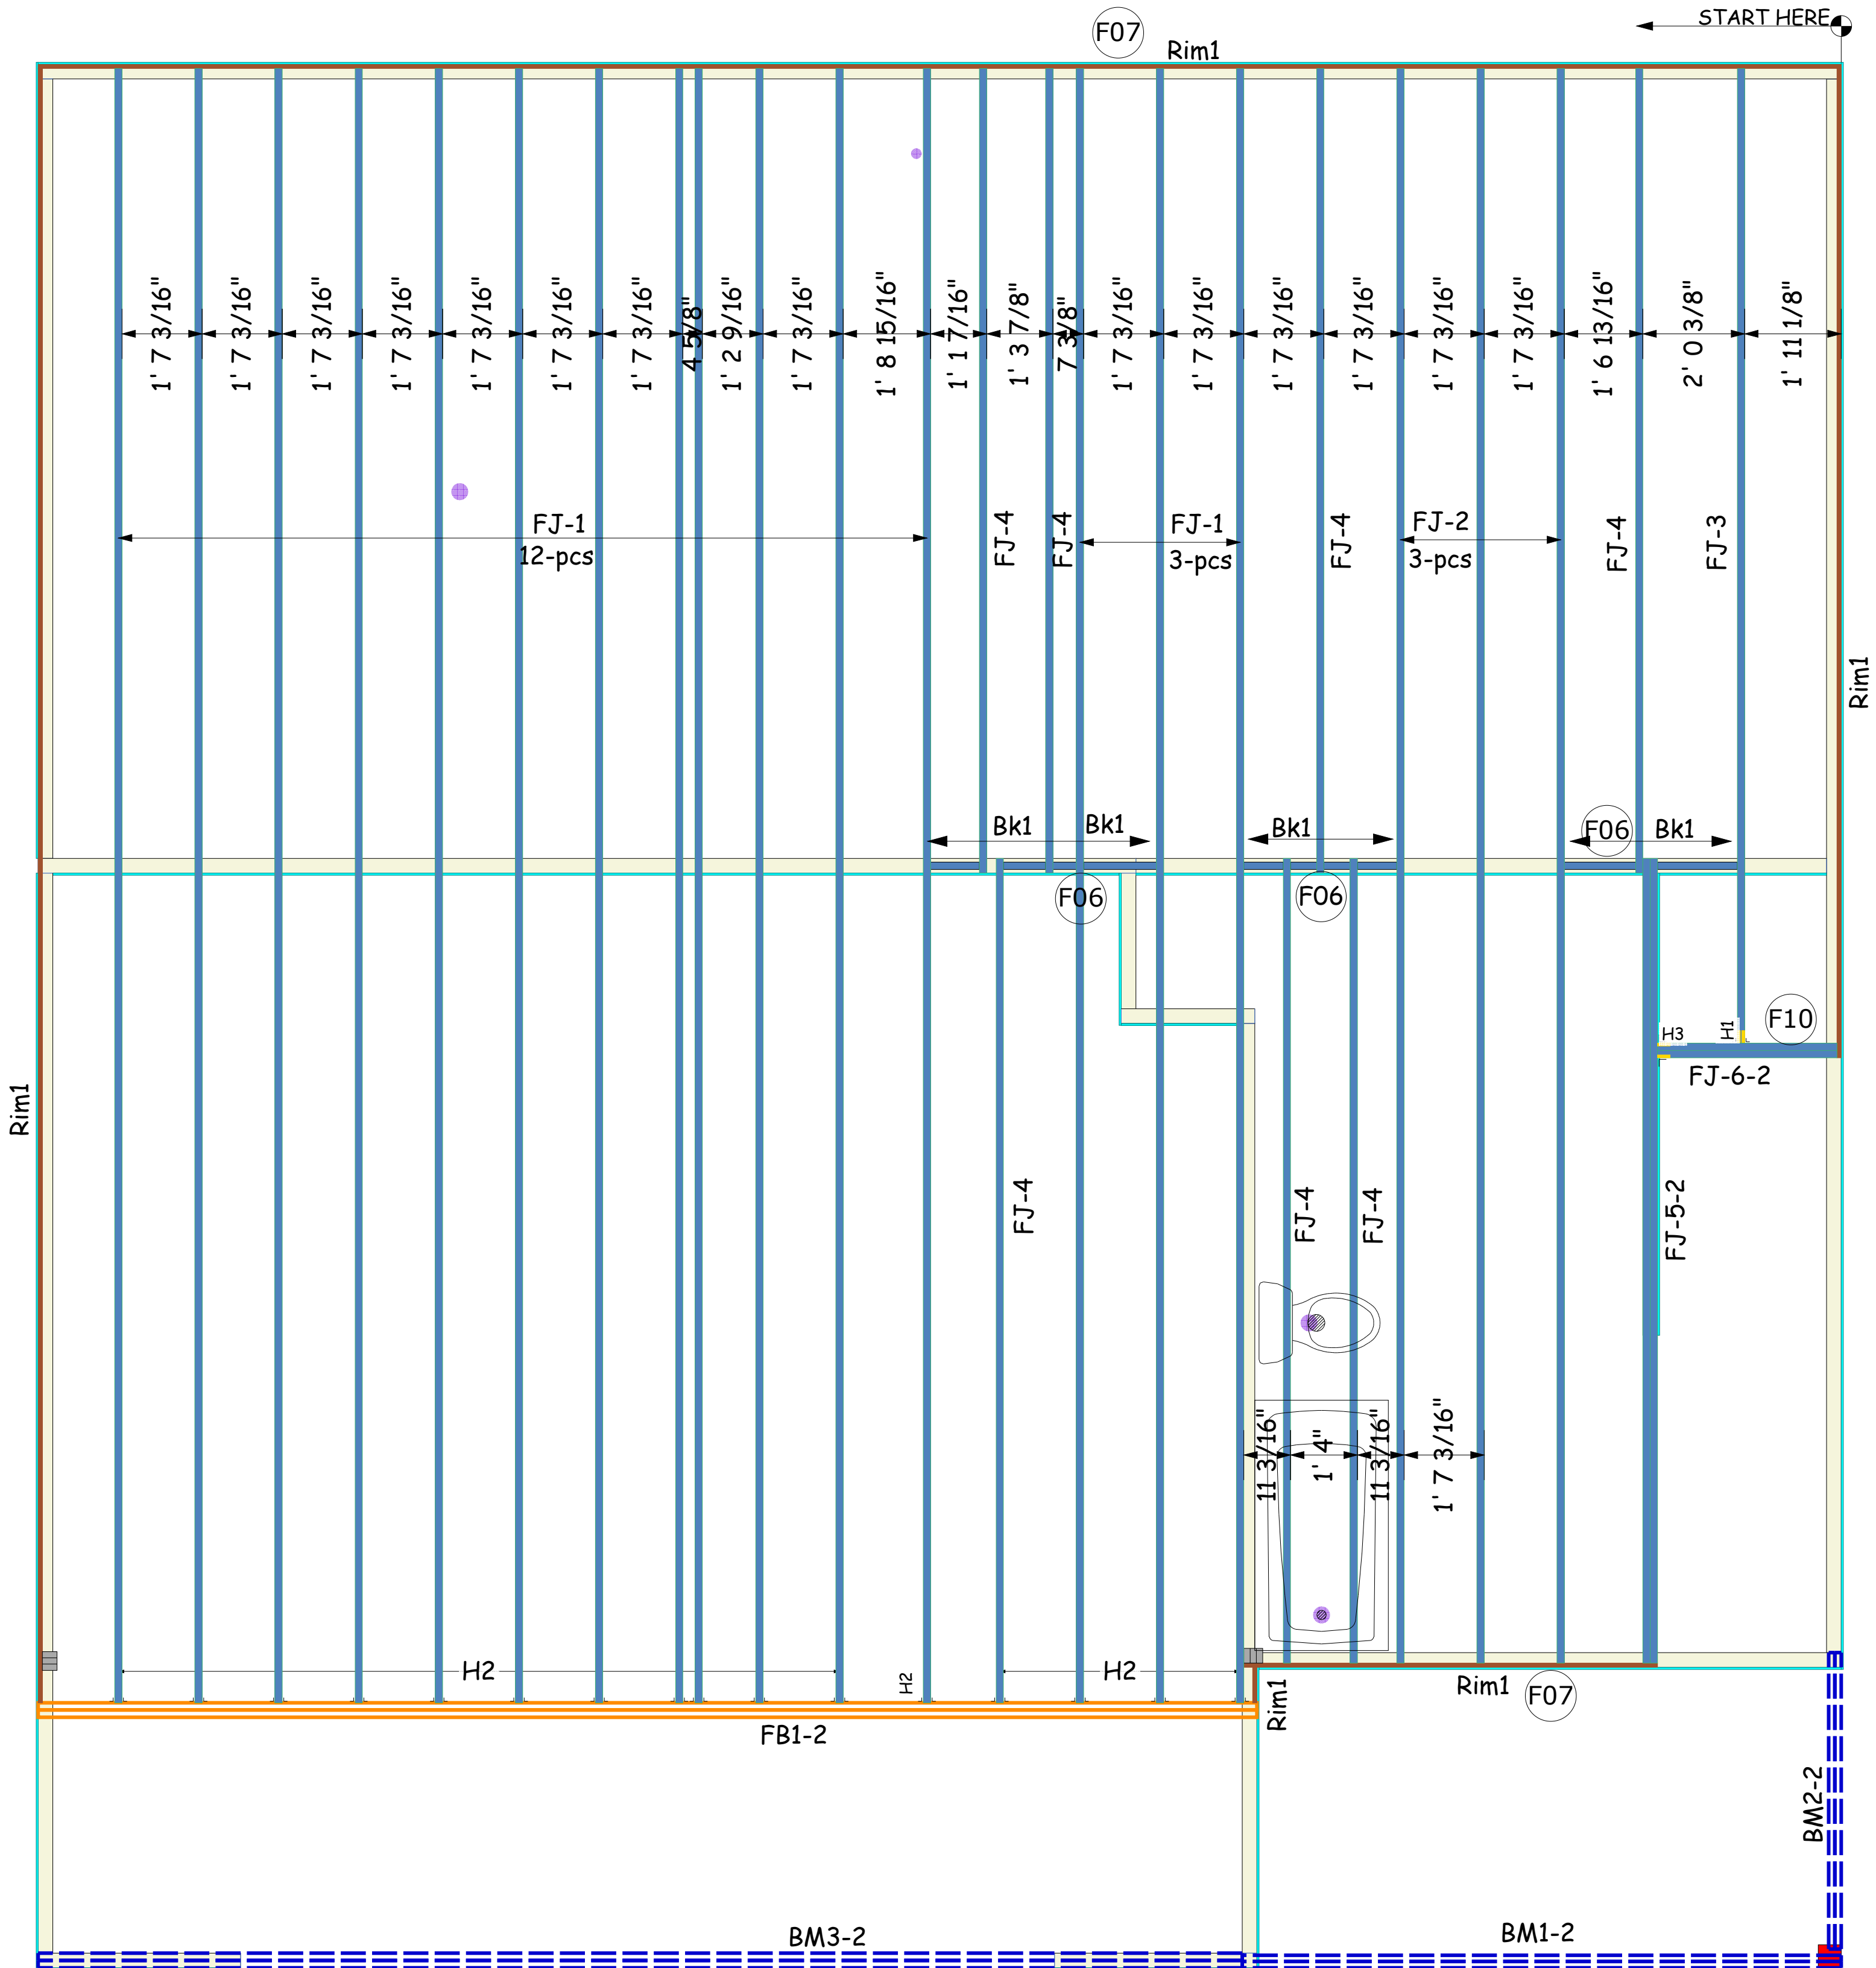
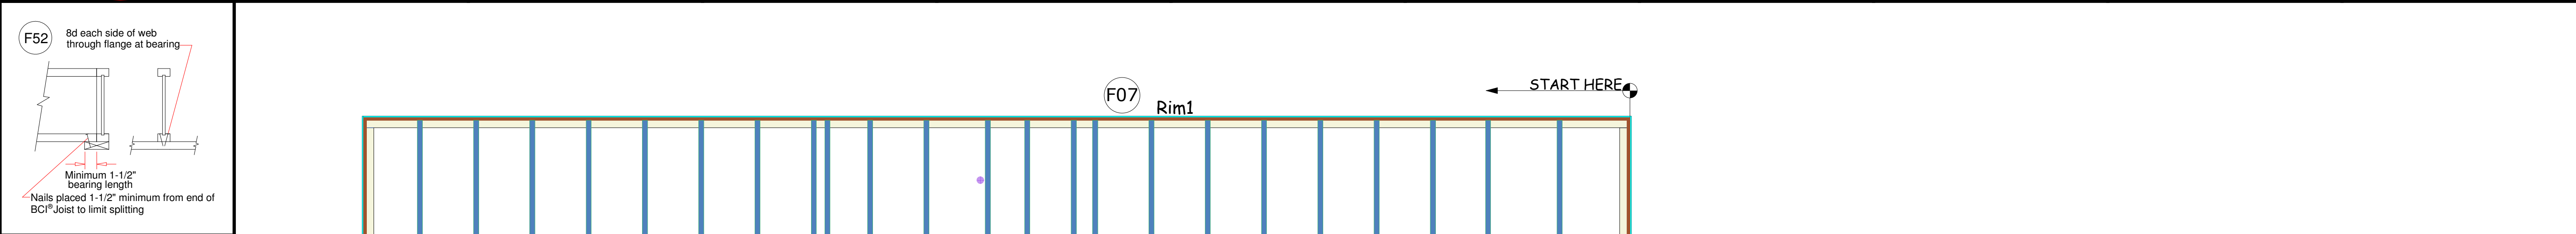


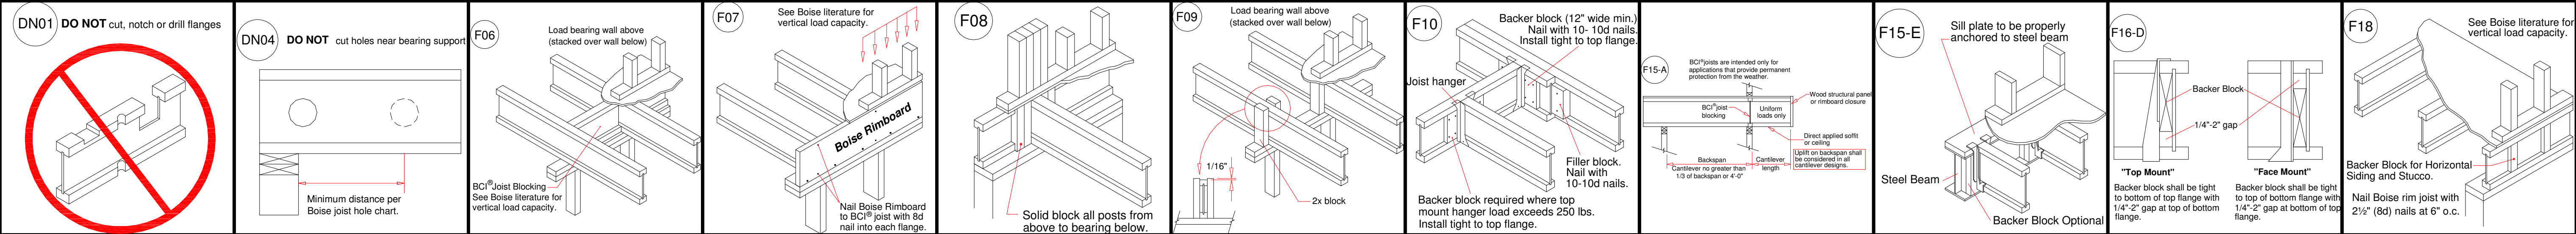

Products				
PlotID	Length	Product	Plies	Net Qty
FJ-1	34' 0"	14" BCI® 4500s-1.8	1	15
FJ-2	32' 0"	14" BCI® 4500s-1.8	1	3
FJ-3	20' 0"	14" BCI® 4500s-1.8	1	1
FJ-4	18' 0"	14" BCI® 4500s-1.8	1	7
FJ-5-2	18' 0"	14" BCI® 4500s-1.8	2	2
FJ-6-2	4' 0"	14" BCI® 4500s-1.8	2	2
BM3-2	26' 0"	1-3/4" x 11-7/8" VERSA-LAM® LVL 2.1E 3100 SP	2	2
FB1-2	26' 0"	1-3/4" x 24" VERSA-LAM® LVL 2.1E 3100 SP	2	2
BM1-2	12' 0"	2x10 SP No.2	2	2
BM2-2	6' 0"	2x10 SP No.2	2	2
Rim1	12' 0"	1" x 14" BC RIM BOARD OSB	1	9
Bk1	10' 0"	14" BCI® 4500s-1.8	1	1

Hangers			
PlotID	Qty	Manuf	Product
H1	1	Simpson	HU14
H2	16	Simpson	IUS1.81/14
H3	1	Simpson	MIU3.56/14

Builders FirstSource

www.bfr.com

Boise Cascade

7601 BOEING DRIVE
GREENSBORO, NC 27409
V (336) 884-5454

4575 HAMPTON ROAD
CLEMMONS, NC 27409
V (336) 712-9910

1135 ROBESON STREET
FAYETTEVILLE, NC 28305
V (910) 485-1111

3189 NC HIGHWAY 5
ABERDEEN NC 28315
V (910) 944-2516

This layout and associated materials list has been prepared based on project plans and/or information provided to Builders FirstSource (BFS). It remains the responsibility of the builder, architect, designer, or other responsible persons to review this information to assure that it is appropriate, accurate, complete and complies with applicable building codes.

- GENERAL NOTES:**
- 1.) READ THE INSTALLATION GUIDE BEFORE FRAMING.
 - 2.) ALL WALLS SHOWN ARE LOAD BEARING UNLESS NOTED OTHERWISE. WALLS NOT SHOWN ARE CONSIDERED NON-LOAD BEARING.
 - 3.) UNLESS STATED OTHERWISE ALL CEILING & ROOF LOADS BRACE DIRECTLY TO LOAD BEARING WALLS SUPPORTED BY FOUNDATION.
 - 4.) CONTACT BUILDERS FIRSTSOURCE BEFORE MAKING ANY ALTERATIONS OR ADJUSTMENTS...FAILURE TO DO SO MAY RESULT IN COSTLY REPAIRS.

JSJ

MAPLEWOOD

SECOND FLOOR EWP PLACEMENT PLAN

Builders FirstSource, Central Carolina Markets

DRAWN BY: Vernon Schmidt
DATE: 7/14/2025
SCALE: NTS

JOB NUMBER:

MINIMUM DESIGN DATA

LIVE LOAD 40 PSF
DEAD LOAD 10 PSF

TOTAL LOAD 50 PSF

DOL = 100%

DEFLECTION CRITERIA
L/480 (MINIMUM)

ARCHITECTURAL PLAN DATE
XX-XX-XX

REVISED ARCH. PLAN DATE
XX-XX-XX

SD05082025

Sheet
1 of 1

LOT 13 DUCKS LANDING