
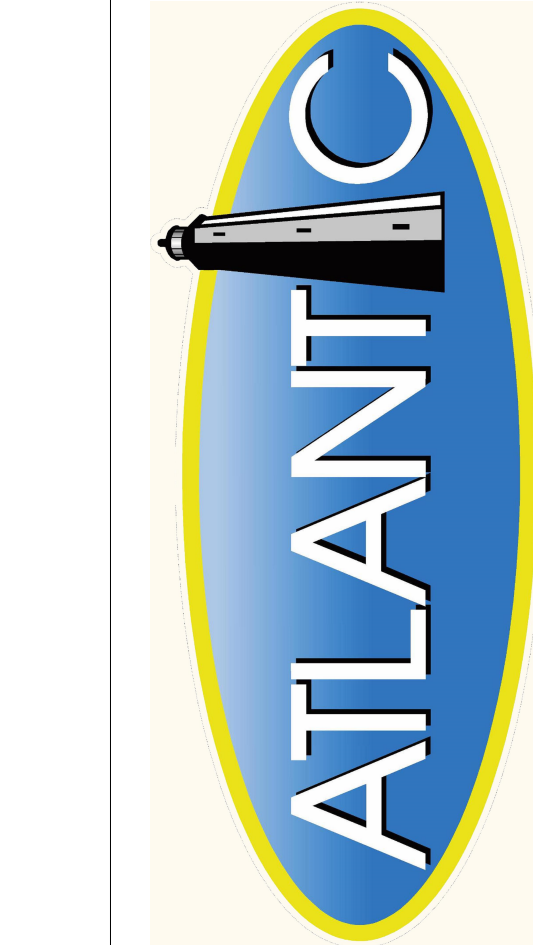


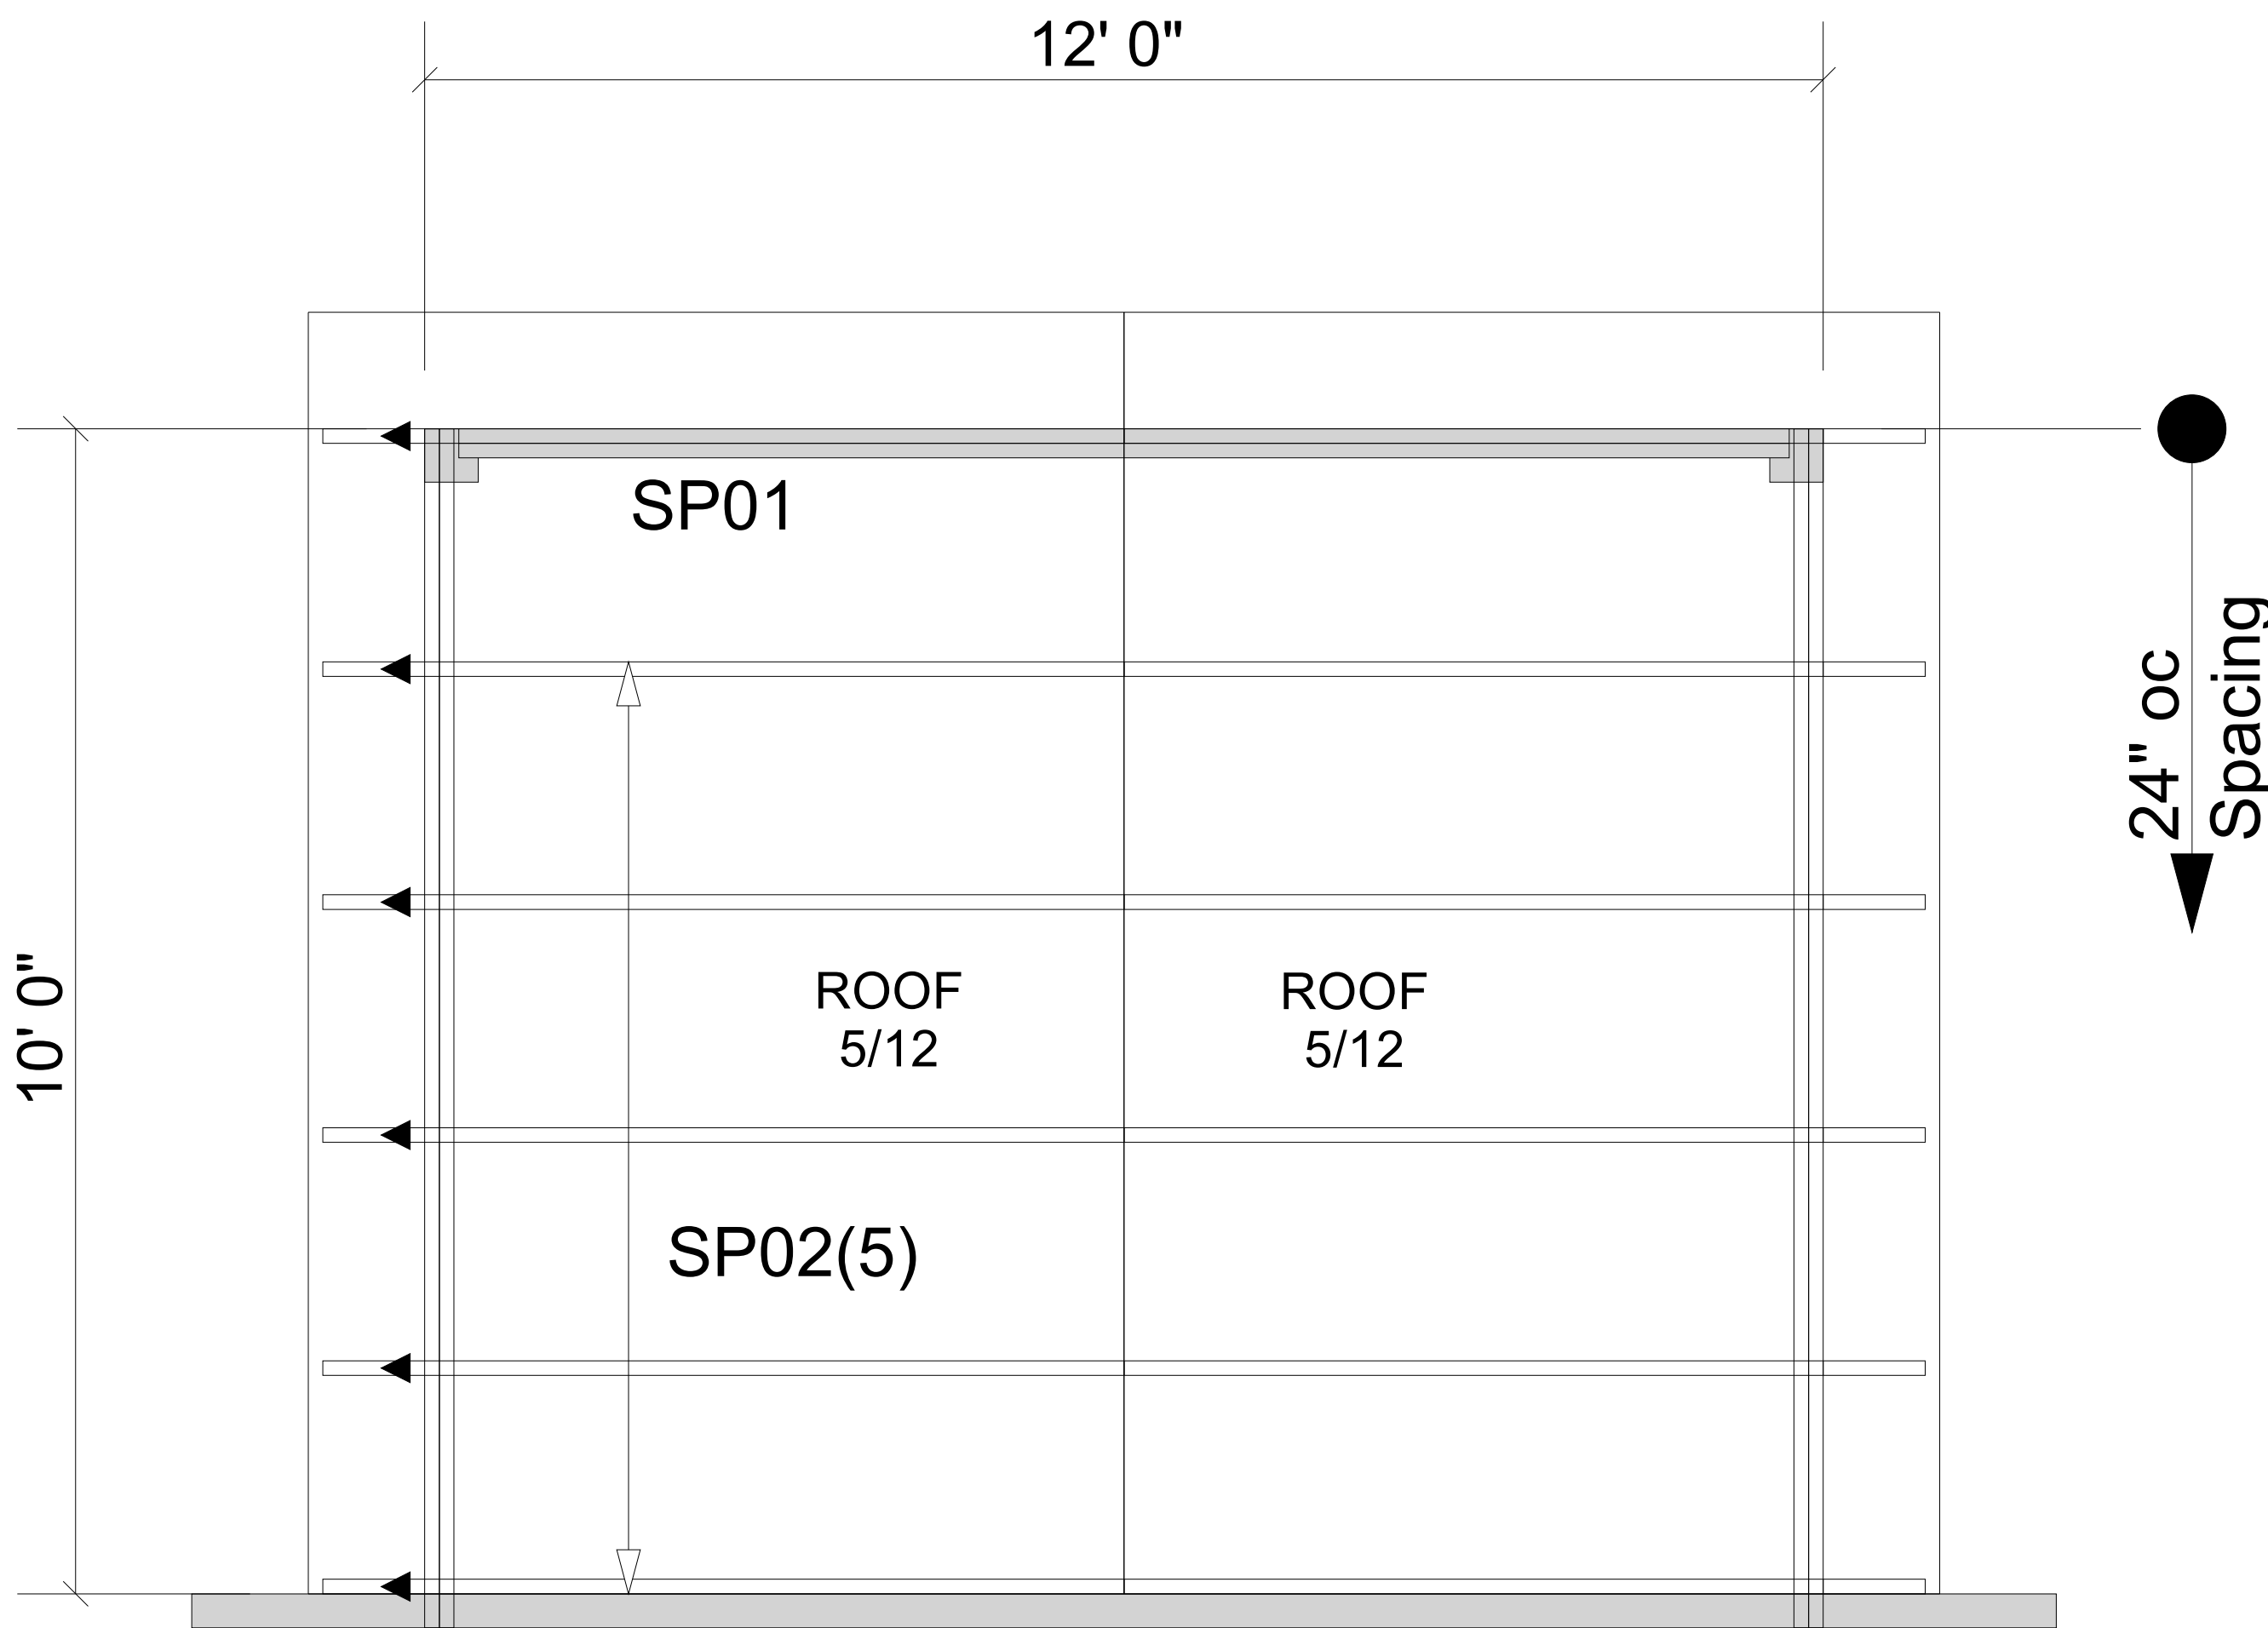

Moncks Corner/Easley, SC (800) 475-3999
Sparta, NC (336) 372-2226

REVISIONS:

▲ = LEFT END OF TRUSS

FOR PERMIT

Client: MATTAMY HOMES-RALEIGH		ROOF	
Job:	lot 124 PROVIDENCE CREEK		
Plan Information:			
SEQUOIA-FC			
NOT TO SCALE	Date: / /		
Drawn By: MBB	Job #: 25-6337-R01	Sales Rep: KYLE GIBSON	
		Phone: 864-304-3282	