

Harnett County Department of Public Health

PERMIT # SFD 2508-1044

Operation Permit

New Installation Septic Tank Nitrification Line Repair Expansion

PROPERTY LOCATION: 106 Thunderbird Ln, Fuquay-Varina

SUBDIVISION Birchwood Trails

LOT # 75

Name: (owner) KB Homes

System Installer: David Brantley

Basement with plumbing: Garage Number of Bedrooms 4

Type of Water Supply: Community Public Well Distance from well _____ feet


System Type: 25% red, Type II (B), EZ flow

Types V and VI Systems expire in 5 years.

(In accordance with Table V a)

Owner must contact Health Department 6 months prior to expiration for permit renewal.

This system has been installed in compliance with applicable North Carolina General Statutes, Rules for Sewage Treatment and Disposal, and all conditions of the Improvement Permit and Construction Authorization.

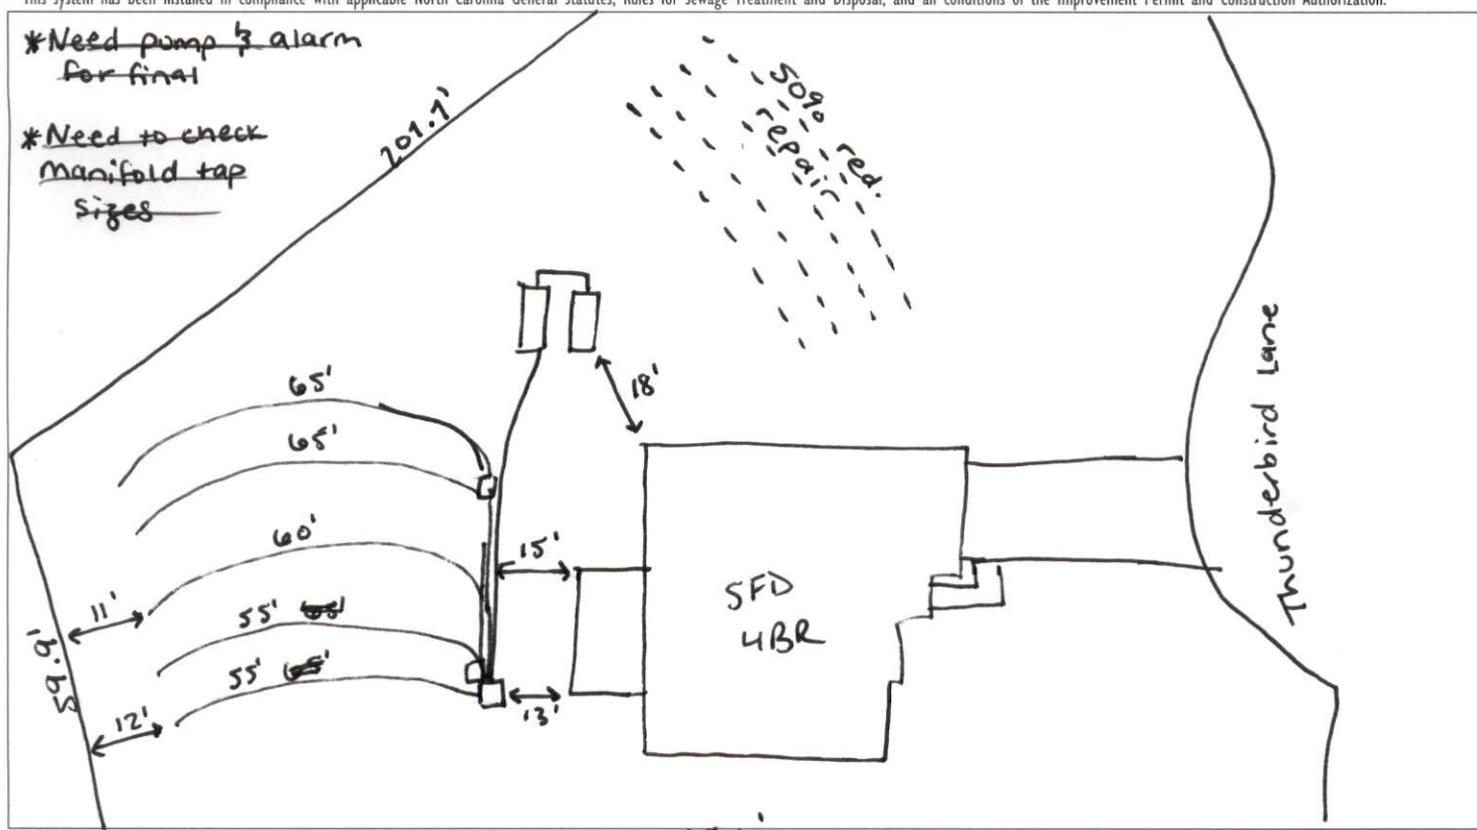

PERMIT CONDITIONS:

I. Performance: System shall perform in accordance with Rule .1961.

II. Monitoring: As required by Rule .1961.

III. Maintenance: As required by Rule .1961. Other: _____

Subsurface system operator required? Yes No

If yes, see attached sheet for additional operation conditions, maintenance and reporting.

IV. Operation: _____

V. Other: _____

manifold + 2 D-Boxes Pump Alarm H2O Line PWR Line

Following are the specifications for the sewage disposal system on the above captioned property.

Type of system: Conventional Other Type III (B) EZ flow Septic Tank: 1,250 gallons Pump Tank: 1,250 gallons

Subsurface No. of 3 exact length 110' width of ditches 3' depth of ditches 22" inches

Drainage Field ditches 3 of each ditch 60' feet

French Drain Required: _____ Linear feet 130'

Authorized State Agent MR R. REHS

Date 10-29-25