

SOUTHEASTERN SOIL & ENVIRONMENTAL ASSOC., INC.

PROPOSED SUBSURFACE WASTE DISPOSAL SYSTEM DETAIL SHEET

SUBDIVISION: Blake Pond

LOT 121

INITIAL SYSTEM: ^{GRAV} APPROVED 25% REDUCTION

REPAIR ^{GRAV} Approved 25% Reduction

DISTRIBUTION: SERIAL

DISTRIBUTION SERIAL

BENCHMARK: 100.0

LOCATION Pol Jog Back Left IRON corner

NO. BEDROOMS: 4

LTAR 2.3 gpd/ft²

LINE	FLAG COLOR	ELEVATION	LENGTH
1	B	113.17	105
2	Y	112.41	110
3	R	111.54	115
4a	W	110.67	70
			400

4b	W	110.67	50
5	B	109.33	120
6	P	108.33	120
7	Y	106.59	120
			410 AVAILABLE

BY B.C. Raynor

DATE 12/29/2022

TYPICAL PROFILE m.l. (Bottom

THERE SHALL BE NO GRADING,

0-16 LS vtri gran

CUTTING, LOGGING OR OTHER SOIL

16-36 silty firm SBK (5/4)

DISTURBANCE IN SEPTIC AREA


7m/yr ≥ 27"

HEALTH DEPARTMENT USE ONLY.

DESIGNS DO NOT GUARANTEE FUNCTIONALITY

Southeastern Soil & Environmental Associates, Inc.

P.O. Box 9321
Fayetteville, NC 28311
Phone/Fax (910) 822-4640
Email mike@southeasternsoil.com

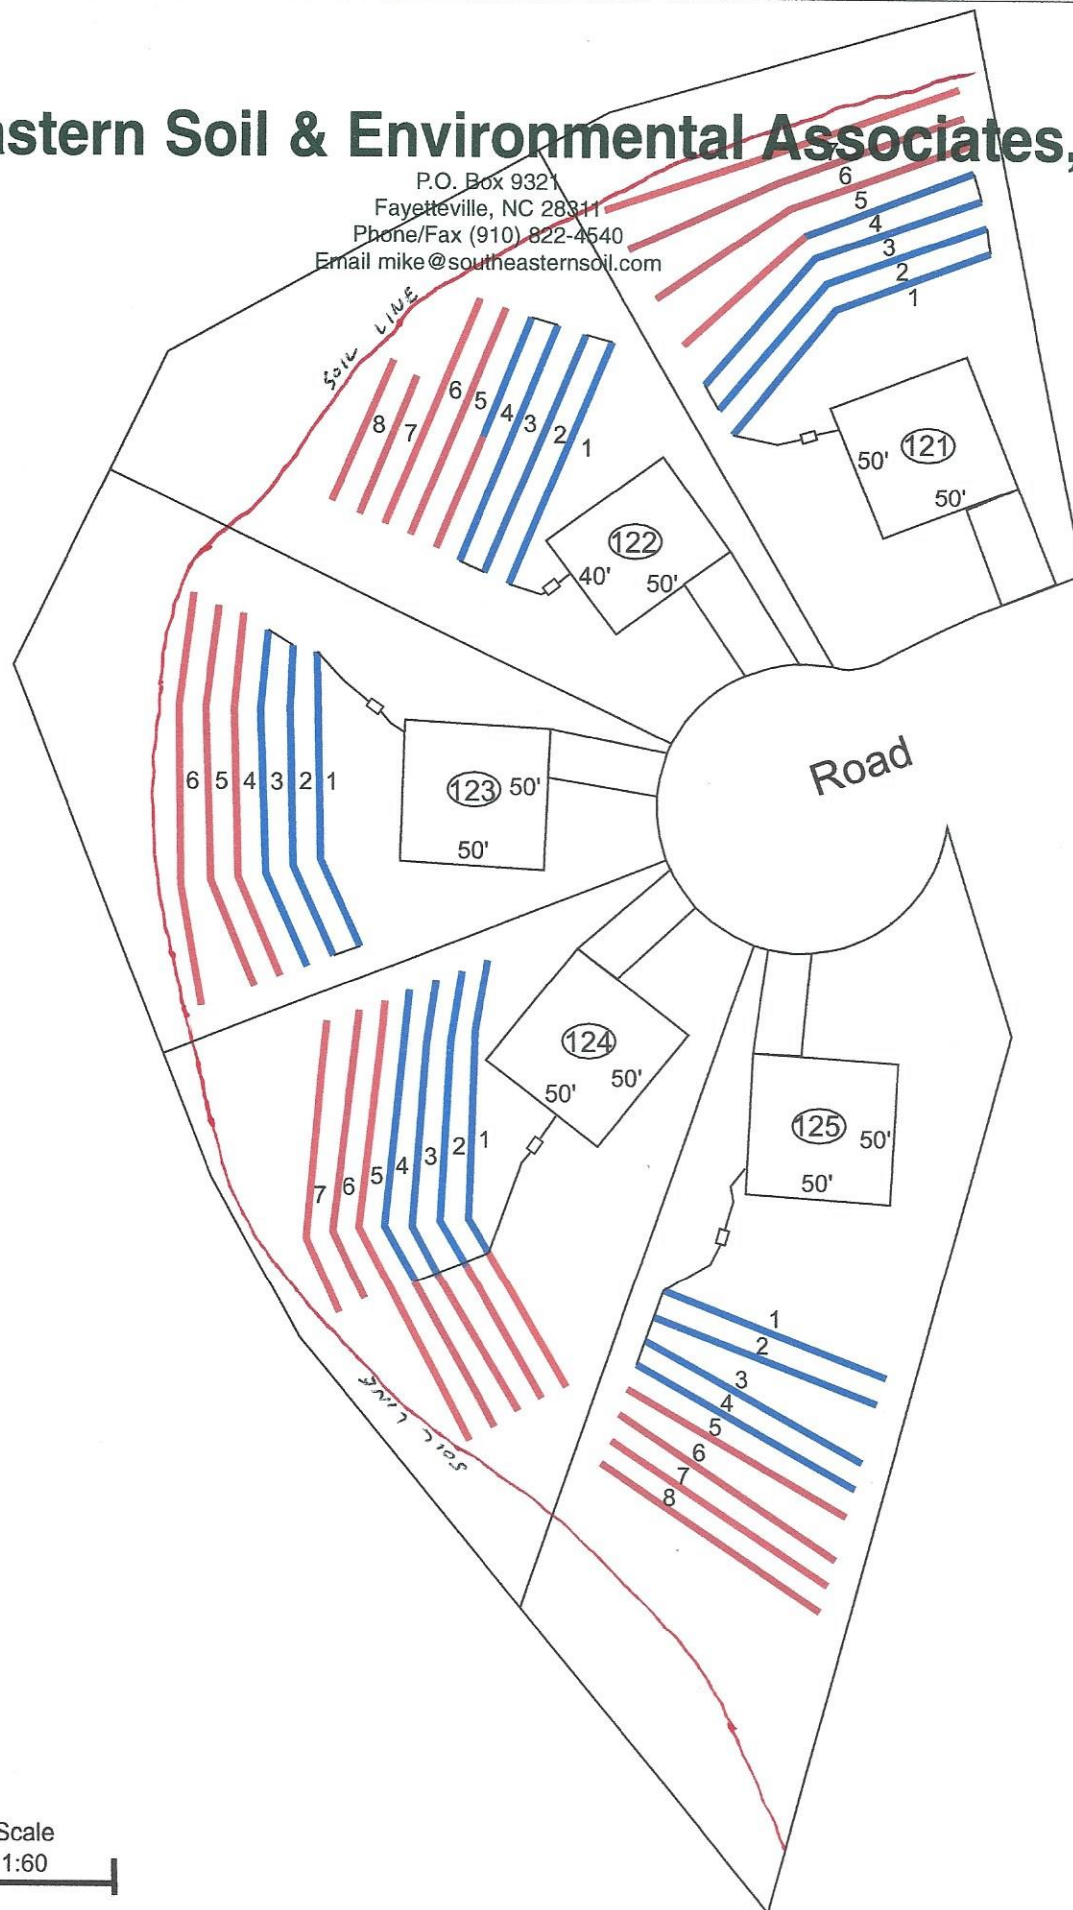

Scale
1:60