


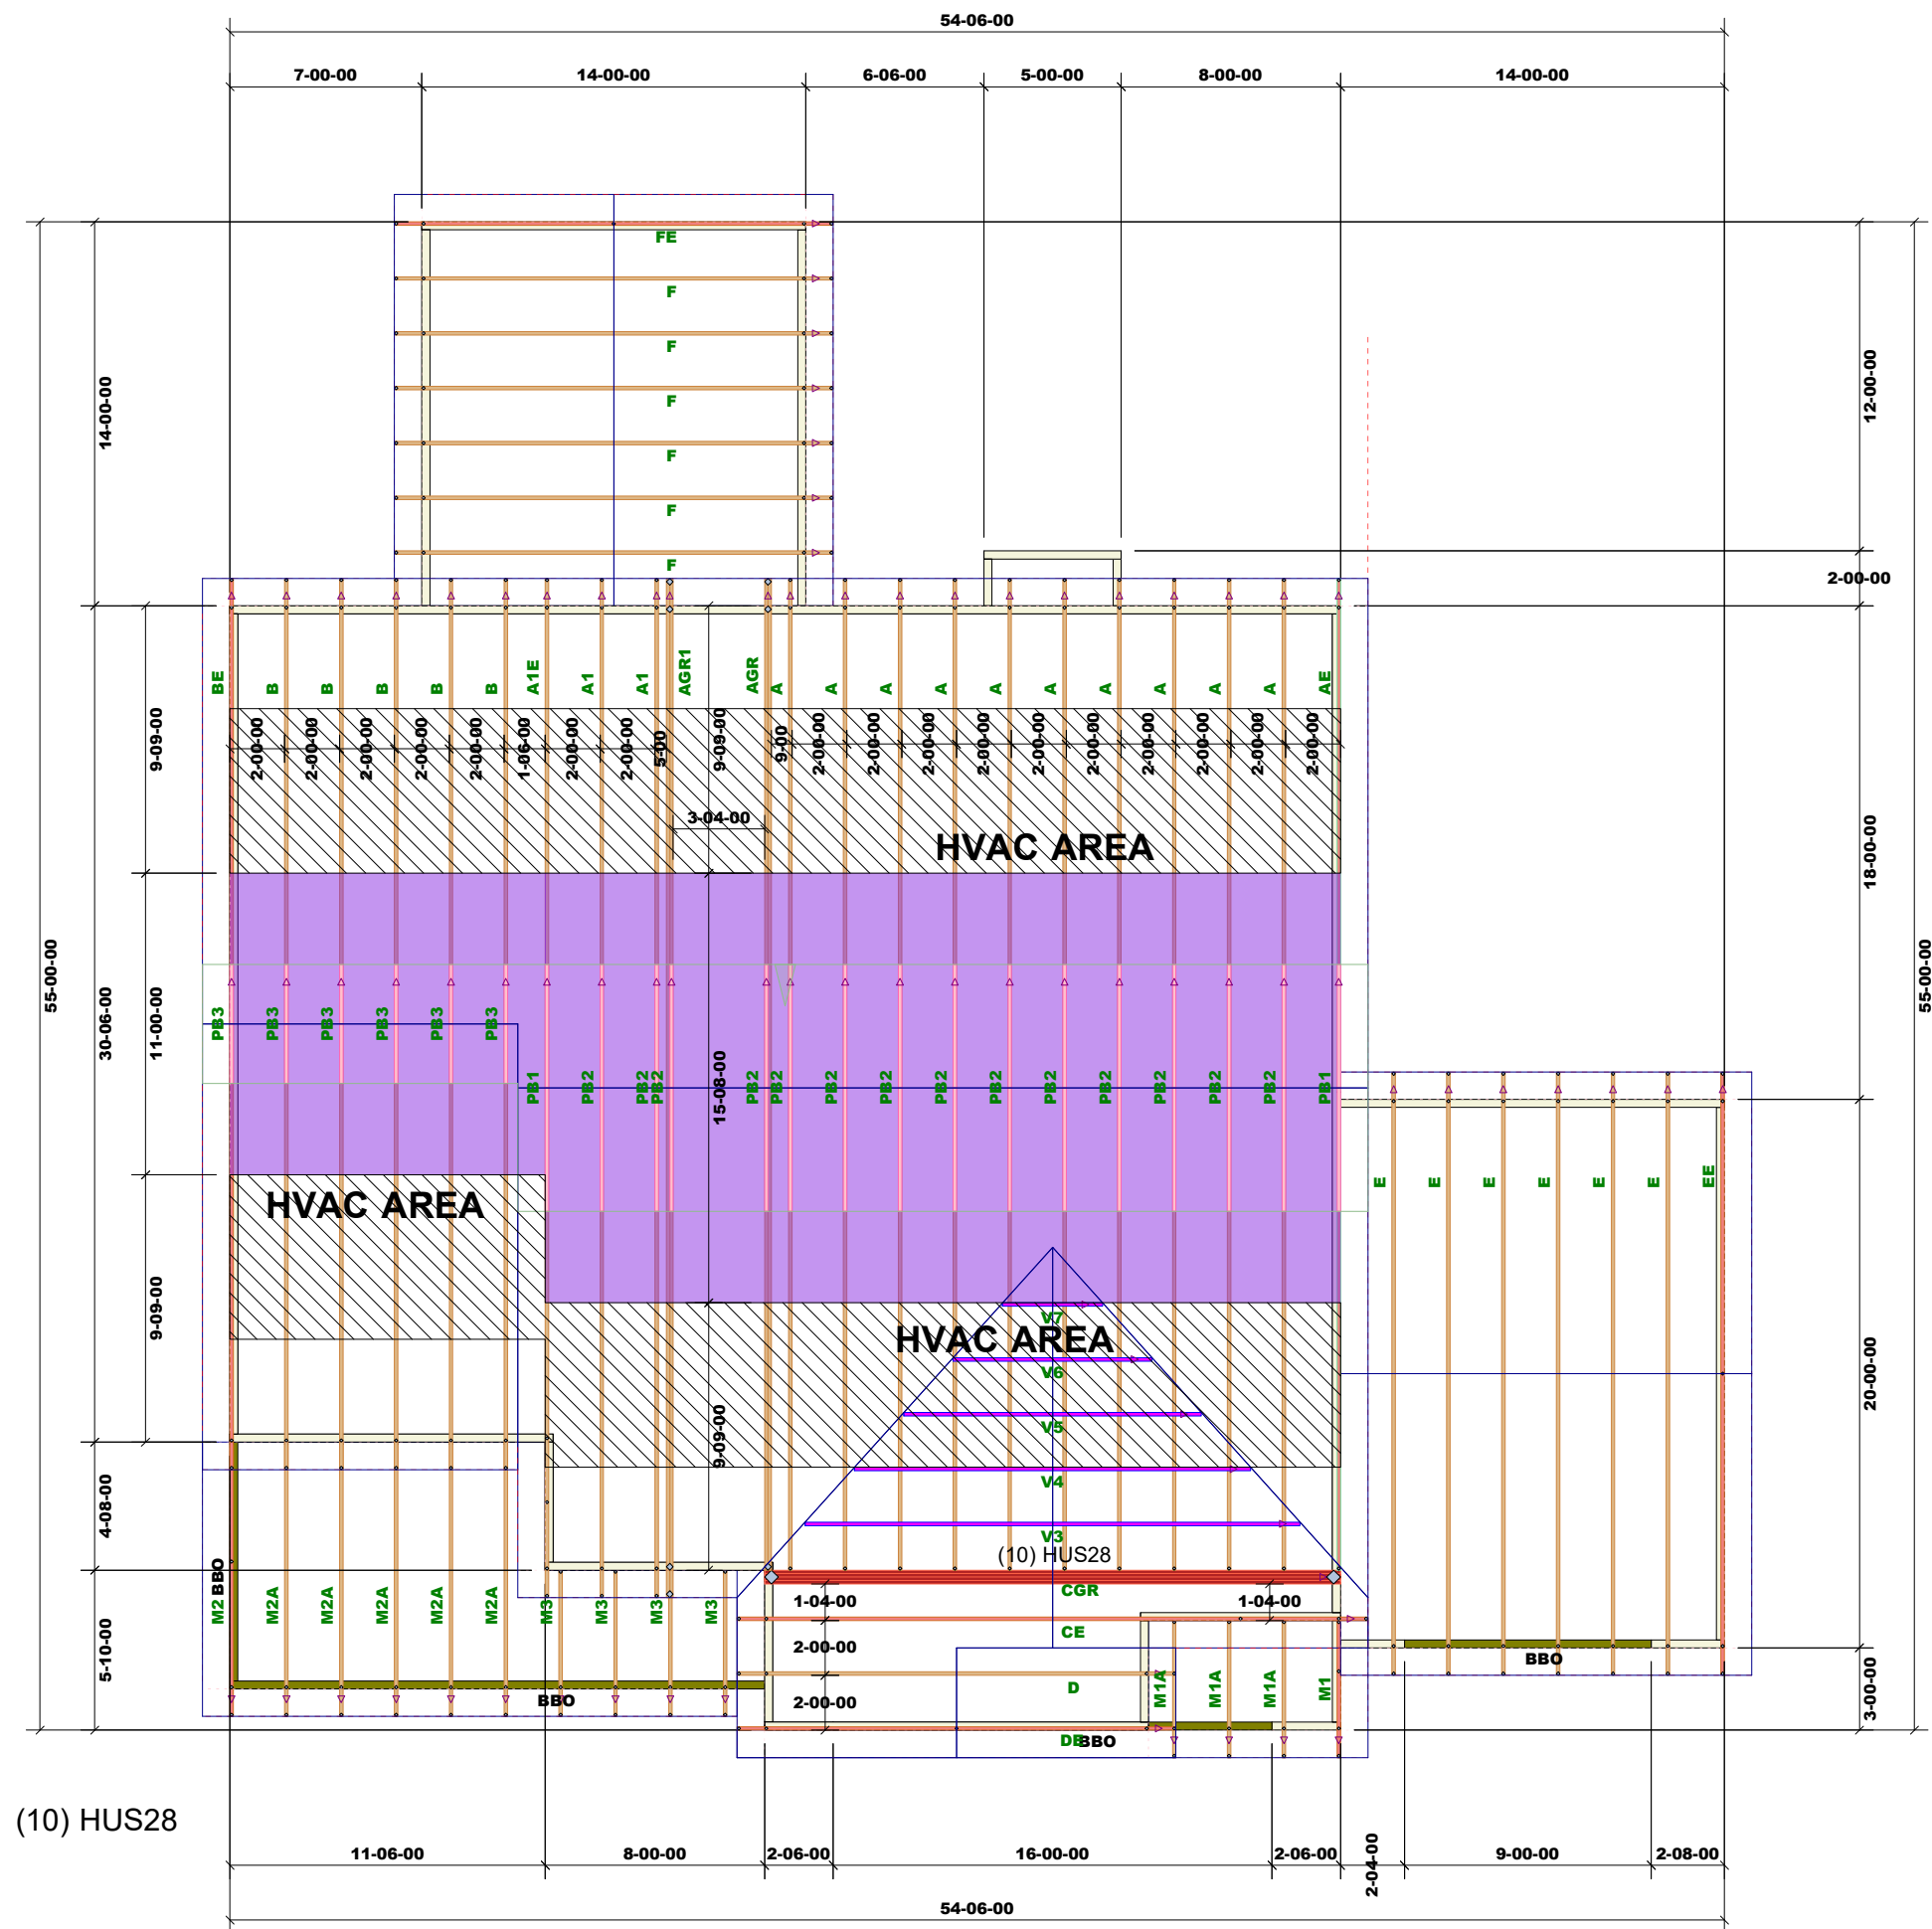

84 Components
200 Emmett Rd
Dunn NC 28334
United States
Office: (910) 892-8400

Caviness Land Development

518 Creekside Oaks South

518 Creekside Oaks South - ROOF

Job# - 2504831-29312

Location	2383-Dunn
----------	-----------

Designer	Rodney Evans
----------	--------------

DO NOT CUT, NOTCH, OR BORE HOLES
UNLESS SPECIFIC, WRITTEN PERMISSION IS
PROVIDED BY AN AUTHORIZED REPRESENTATIVE OF
84 LUMBER.

TRUSS INSTALLATION REQUIRES TEMPORARY AND PERMANENT BRACING. GENERAL GUIDANCE IS PROVIDED IN SBCA DOC's B-1 and B-3. THESE ARE INCLUDED WITH EACH JOB IN YOUR TRUSS PACKET.

Sheet # **1** of **1**

Roof Truss Placement Plan

NOT TO SCALE

DESIGNED DATE

9/15/2025