
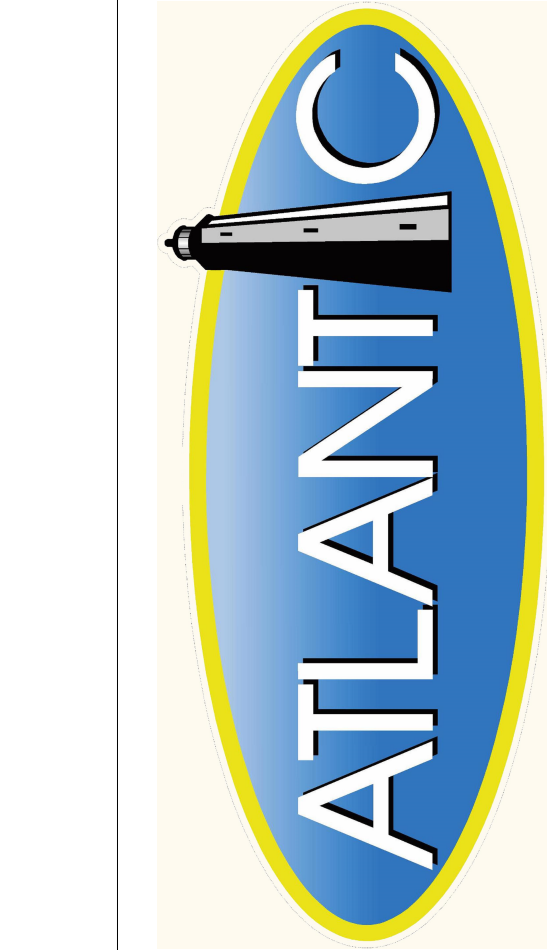


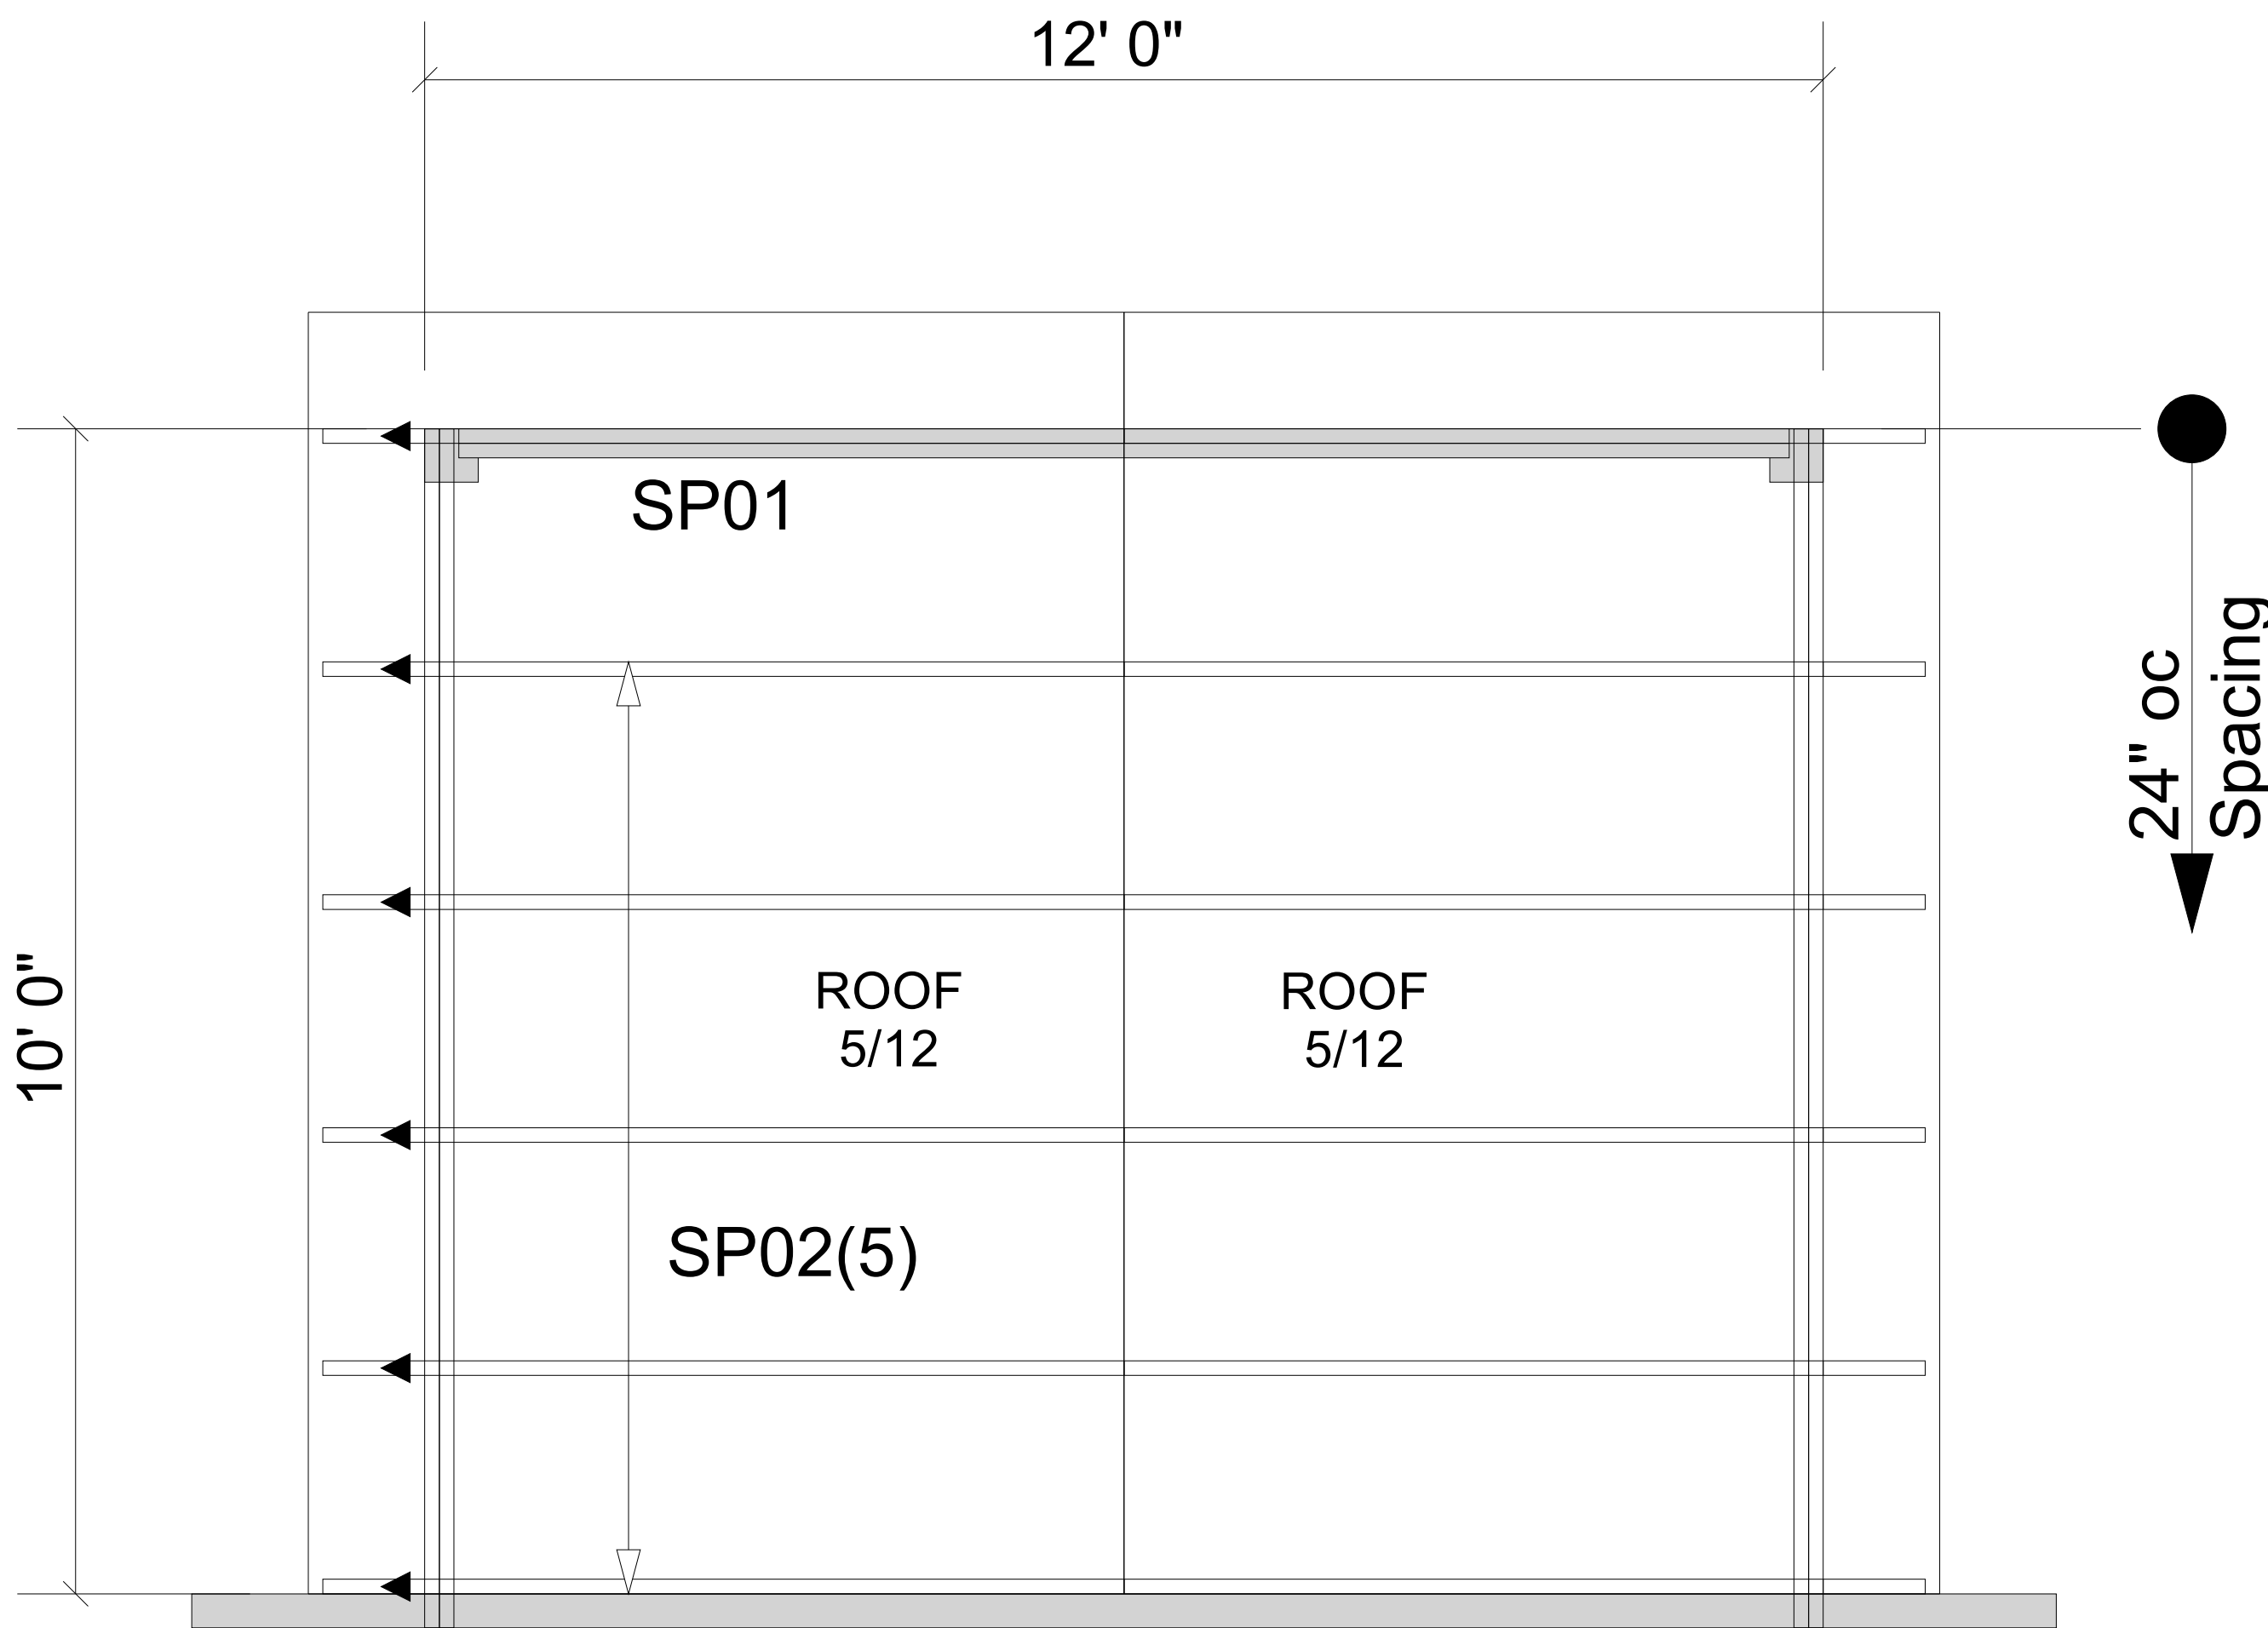

Moncks Corner/Easley, SC (800) 475-3999
Sparta, NC (336) 372-2226

REVISIONS:

▲ = LEFT END OF TRUSS

FOR PERMIT

Client: MATTAMY HOMES-RALEIGH		ROOF	
Job:	LOT 126 PROVIDENCE CREEK		
Plan Information:		REDWOOD-FH	
NOT TO SCALE		Date: 01/01/00	
Drawn By: MBB		Job #:	Sales Rep: KYLE GIBSON
		25-7447-R01	Phone: 864-304-3282