
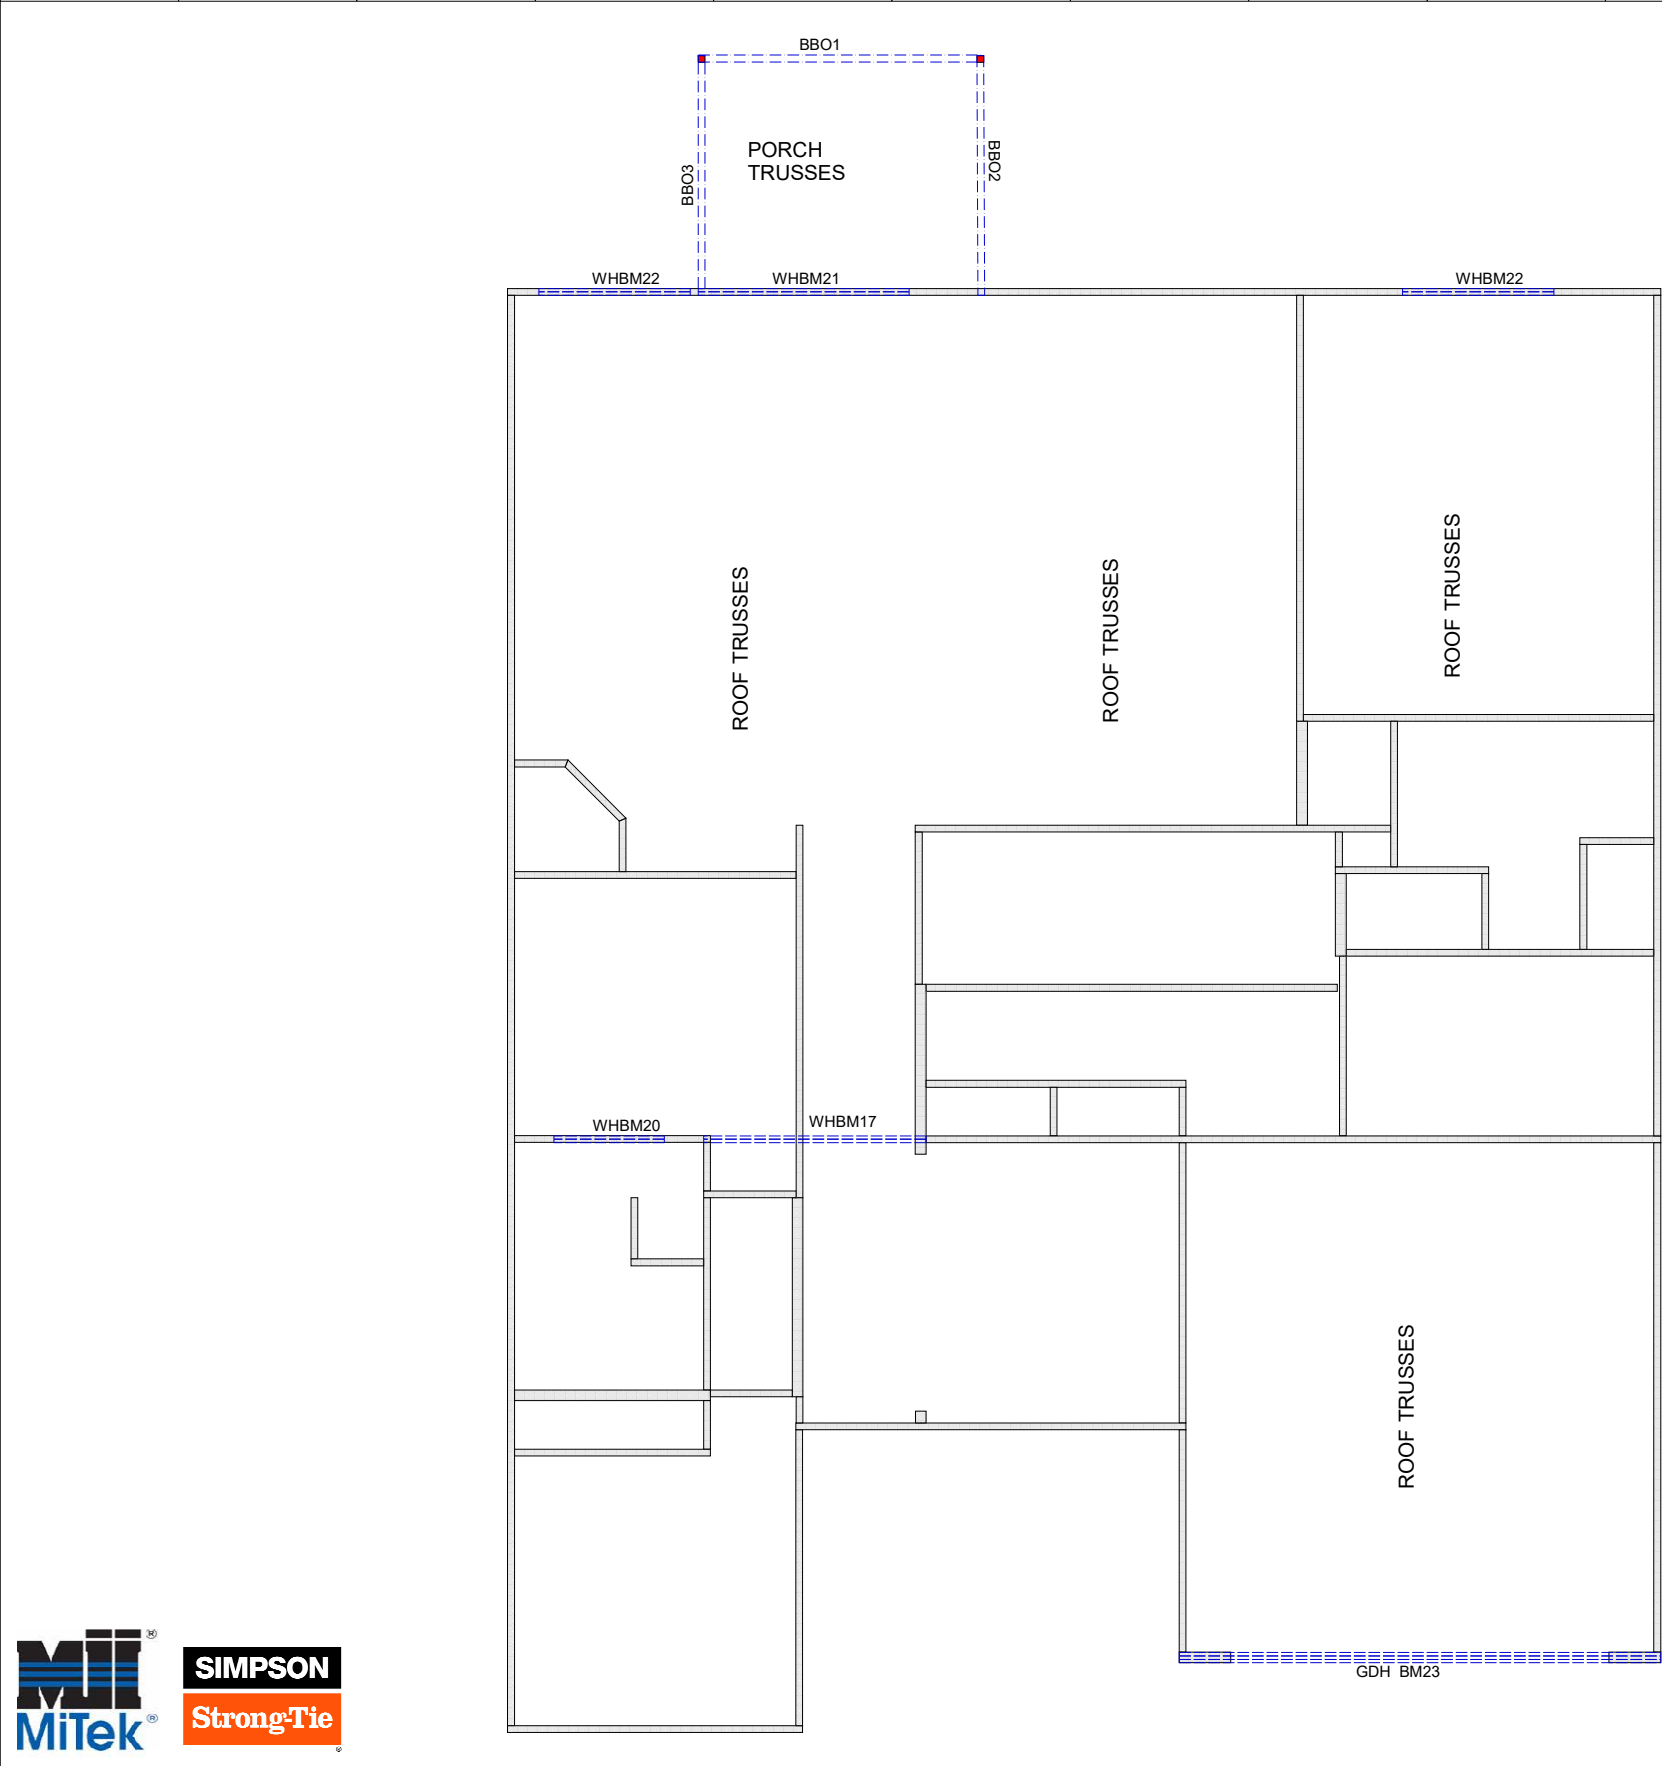


1. All bracing, blocking, beams, purlins @ 2'0" o.c., ledger, etc. provided by others.
2. Roof truss to roof truss connections provided by Riverside Roof Truss.
3. Truss to building connections provided by others.

Refer to Sealed drawings for connection detail of multiple ply trusses.

NOT ALL TRUSSES ARE SYMMETRICAL AND MAY NOT PERFORM CORRECTLY IF INSTALLED BACKWARDS.
PLEASE REFER TO SEALS WHILE SETTING TRUSSES TO ENSURE TRUSSES ARE ORIENTED CORRECTLY

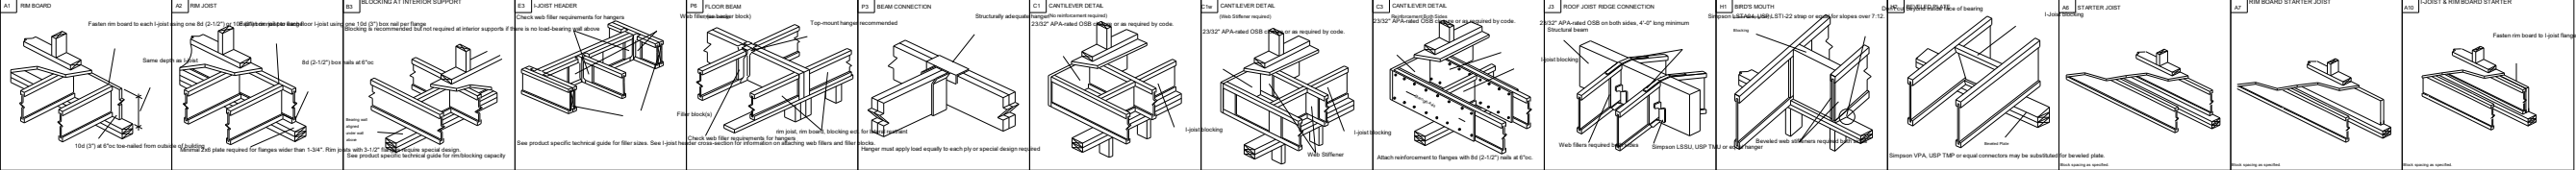

Products					
PlotID	Length	Product	Plies	Net Qty	
WHBM22	8-00-00	1 3/4" x 9 1/4" (2.0E 3100) LVL	2	4	
WHBM20	6-00-00	1 3/4" x 9 1/4" (2.0E 3100) LVL	2	2	
WHBM21	10-00-00	1 3/4" x 11 7/8" (2.0E 3100) LVL	2	2	
GDH BM23	22-00-00	1 3/4" x 14" (2.0E 3100) LVL	3	3	
WHBM17	10-00-00	1 3/4" x 14" (2.0E 3100) LVL	2	2	

THIS IS A TRUSS PLACEMENT DIAGRAM ONLY. These trusses are designed as individual building components to be incorporated into the building design at the specification of the building designer. See individual design sheets for each truss design identified on the placement drawing. The building designer is responsible for temporary and permanent bracing of the roof and floor system and for the overall structure. The design of the truss support structure including headers, beams, walls, columns, and sufficient blocking in floor cavity under point loads is the responsibility of the building designer. For general guidance regarding bracing, consult "Bracing of Wood Trusses" available from the Truss Plate Institute, 583 D'Onofrio Drive, Madison, WI 53179.

SHOP DRAWING APPROVAL
THIS LAYOUT IS THE SOLE SOURCE FOR FABRICATION OF TRUSSES AND VOIDS ALL PREVIOUS ARCHITECTURAL OR OTHER TRUSS LAYOUTS. REVIEW AND APPROVAL OF THIS LAYOUT MUST BE RECEIVED BEFORE ANY TRUSSES WILL BE BUILT. VERIFY ALL CONDITIONS TO INSURE AGAINST CHANGES THAT WILL RESULT IN EXTRA CHARGES TO YOU.

REVIEWED BY: _____ APPROVED BY: _____ DATE: _____

Hanger Conversion Chart

Client: MATTAMY HOMES		Job Name: CLEARWATER - FARMHOUSE	
USP		Model: 1ST FLOOR HEADERS	
JUS26		Lot #: 56	
THD26		Subdivision: RIVERFALL	
THD26-2		Sales Rep: C Walden	
HJC26		Order #: 25-4991-B	
MSH422		Date: 8/29/2025	
733 RIVER PARK DRIVE DANVILLE, VA 24540 (434) 793-0217 FAX: (434) 799-8767		RIVERSIDE ROOF TRUSS, LLC	
Roof Surface Area: 0 Sq. Ft. Floor Surface Area: 3137 Sq. Ft.			