
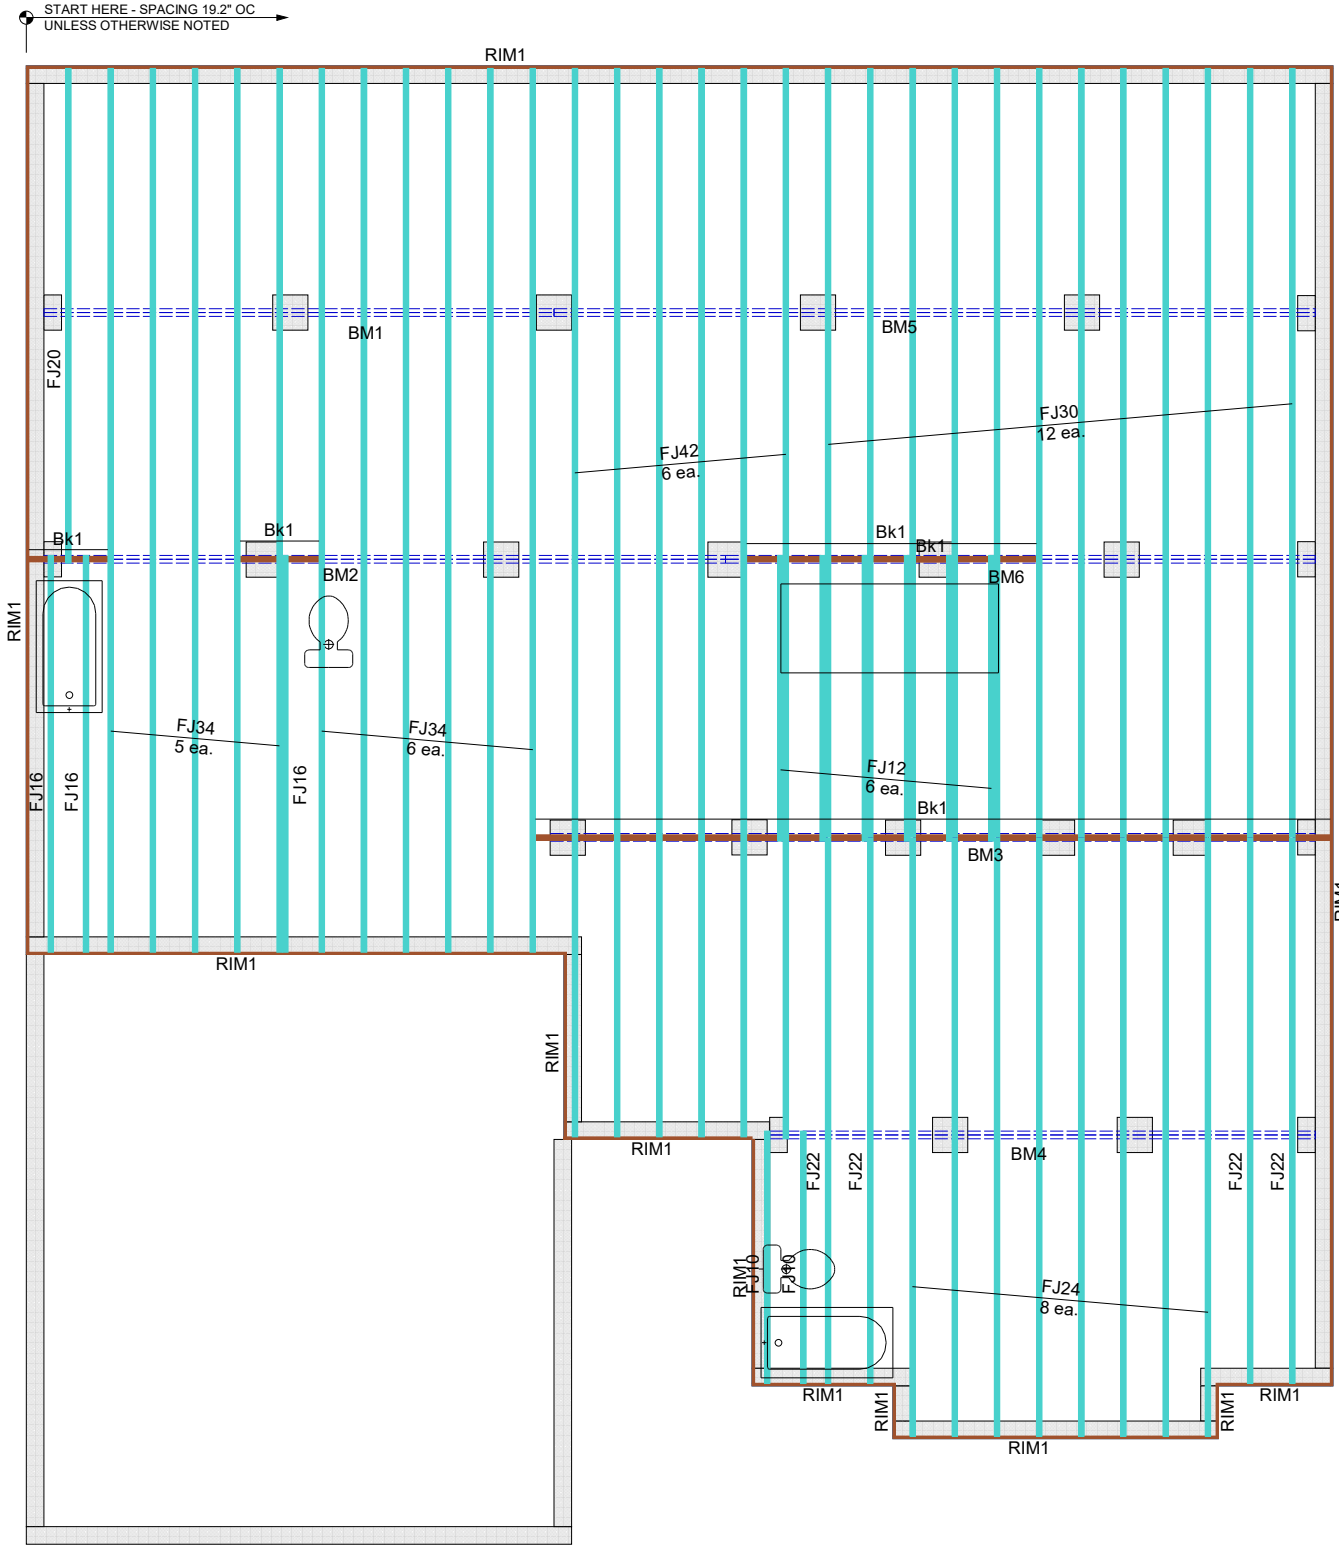


1. All bracing, blocking, beams, purlins @ 2'0" o.c., ledger, etc. provided by others.
2. Roof truss to roof truss connections provided by Riverside Roof Truss.
3. Truss to building connections provided by others.

Refer to Sealed drawings for connection detail of multiple ply trusses.

NOT ALL TRUSSES ARE SYMMETRICAL AND MAY NOT PERFORM CORRECTLY IF INSTALLED BACKWARDS.
PLEASE REFER TO SEALS WHILE SETTING TRUSSES TO ENSURE TRUSSES ARE ORIENTED CORRECTLY

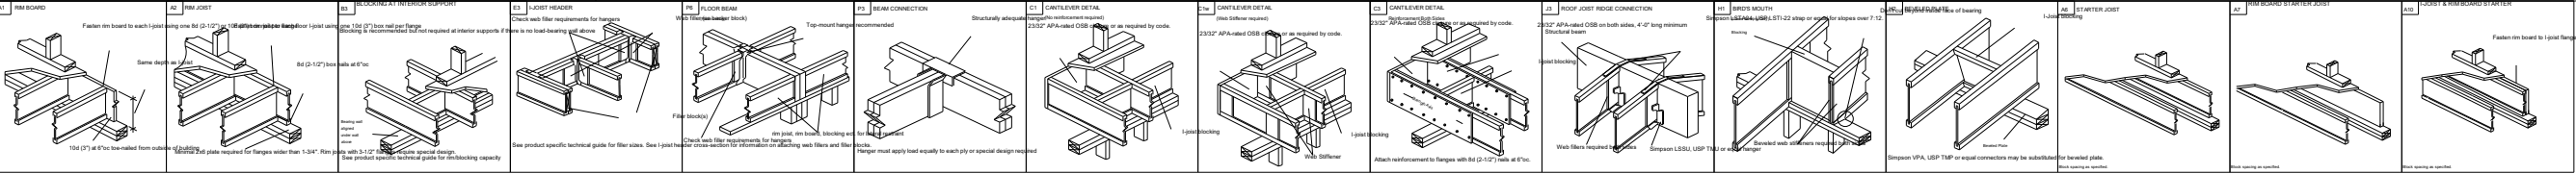

Products				
PlotID	Length	Product	Plies	Net Qty
FJ42	42-00-00	11 7/8" NI-40x	1	6
FJ34	34-00-00	11 7/8" NI-40x	1	11
FJ30	30-00-00	11 7/8" NI-40x	1	12
FJ24	24-00-00	11 7/8" NI-40x	1	8
FJ22	22-00-00	11 7/8" NI-40x	1	4
FJ20	20-00-00	11 7/8" NI-40x	1	1
FJ16	16-00-00	11 7/8" NI-40x	1	3
FJ12	12-00-00	11 7/8" NI-40x	1	6
FJ10	10-00-00	11 7/8" NI-40x	1	2
BM3	30-00-00	1 3/4" x 9 1/4" (2.0E 3100) LVL	2	2
BM5	30-00-00	1 3/4" x 9 1/4" (2.0E 3100) LVL	2	2
BM2	26-00-00	1 3/4" x 9 1/4" (2.0E 3100) LVL	2	2
BM6	24-00-00	1 3/4" x 9 1/4" (2.0E 3100) LVL	2	2
BM4	22-00-00	1 3/4" x 9 1/4" (2.0E 3100) LVL	2	2
BM1	20-00-00	1 3/4" x 9 1/4" (2.0E 3100) LVL	2	2
RIM1	12-00-00	1 1/8" x 11 7/8" APA Rim Board	1	17
Bk1	39-00-00	11 7/8" NI-40x	1	1

SHOP DRAWING APPROVAL


THIS LAYOUT IS THE SOLE SOURCE FOR FABRICATION OF TRUSSES AND VOIDS ALL PREVIOUS ARCHITECTURAL OR OTHER TRUSS LAYOUTS. REVIEW AND APPROVAL OF THIS LAYOUT MUST BE RECEIVED BEFORE ANY TRUSSES WILL BE BUILT. VERIFY ALL CONDITIONS TO INSURE AGAINST CHANGES THAT WILL RESULT IN EXTRA CHARGES TO YOU.

REVIEWED BY: _____ APPROVED BY: _____ DATE: _____

Hanger Conversion Chart

Client: MATTAMY HOMES		Job Name: ALLEGHENY - CRAFTSMAN	
USP	Simpson	Model: WEP 1ST FLOOR	Subdivision: RIVERFALL
JUS26	LUS26	Lot #: 31	Order #: 25-4768-B
THD26	HUS26	Sales Rep: C Walden	Date: 8/29/2025
THD26-2	HHUS26-2		
HJC26	THJA26		
MSH422	THA422		

733 RIVER PARK
DRIVE
DANVILLE, VA 24540
(434) 793-0217
FAX: (434) 799-8767

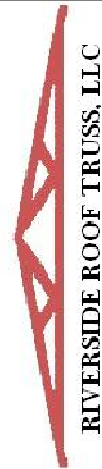

Roof Surface Area: 0 Sq. Ft.
Floor Surface Area: 4325 Sq. Ft.

