
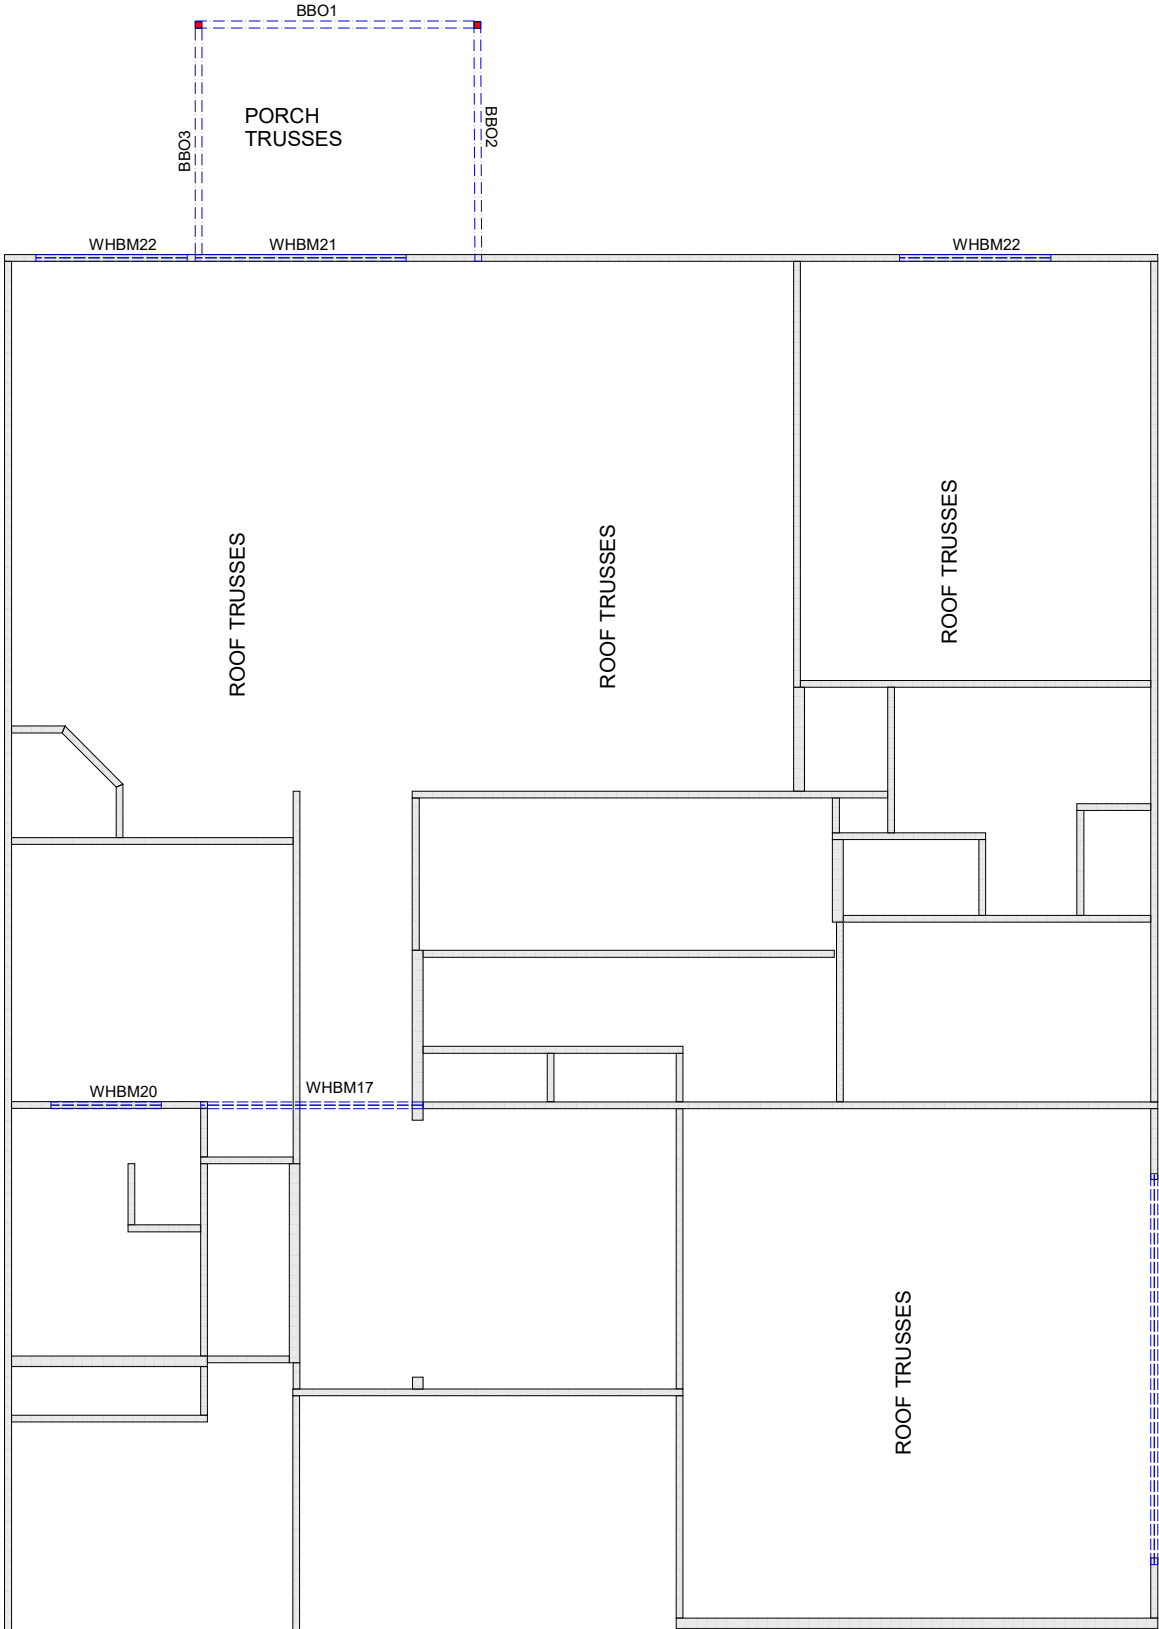


1. All bracing, blocking, beams, purlins @ 2'0" o.c., ledger, etc. provided by others.
2. Roof truss to roof truss connections provided by Riverside Roof Truss.
3. Truss to building connections provided by others.

Refer to Sealed drawings for connection detail of multiple ply trusses.

NOT ALL TRUSSES ARE SYMMETRICAL AND MAY NOT PERFORM CORRECTLY IF INSTALLED BACKWARDS.
PLEASE REFER TO SEALS WHILE SETTING TRUSSES TO ENSURE TRUSSES ARE ORIENTED CORRECTLY

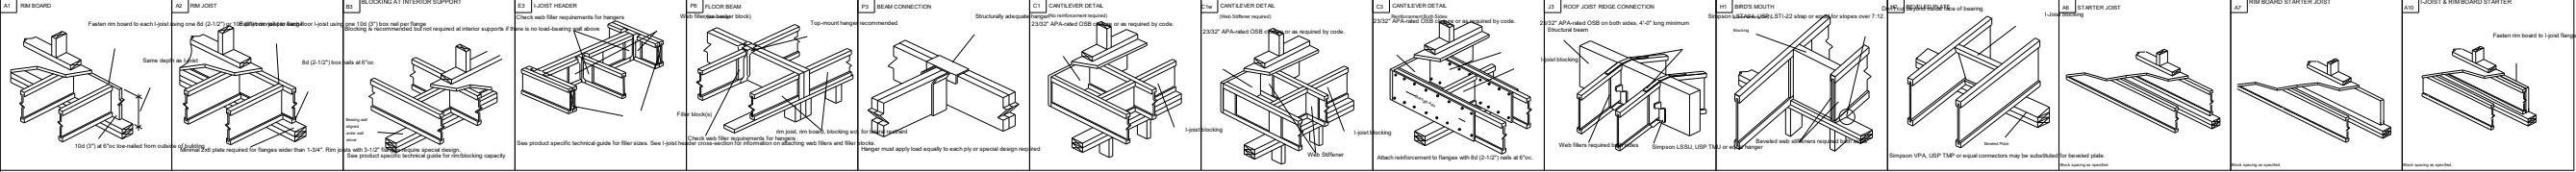

Products				
PlotID	Length	Product	Plies	Net Qty
WHBM22	8-00-00	1 3/4" x 9 1/4" (2.0E 3100) LVL	2	4
WHBM20	6-00-00	1 3/4" x 9 1/4" (2.0E 3100) LVL	2	2
GDH BM23	18-00-00	1 3/4" x 11 7/8" (2.0E 3100) LVL	2	2
WHBM21	10-00-00	1 3/4" x 11 7/8" (2.0E 3100) LVL	2	2
WHBM17	10-00-00	1 3/4" x 14" (2.0E 3100) LVL	2	2

SHOP DRAWING APPROVAL

THIS LAYOUT IS THE SOLE SOURCE FOR FABRICATION OF TRUSSES AND VOIDS ALL PREVIOUS ARCHITECTURAL OR OTHER TRUSS LAYOUTS. REVIEW AND APPROVAL OF THIS LAYOUT MUST BE RECEIVED BEFORE ANY TRUSSES WILL BE BUILT. VERIFY ALL CONDITIONS TO INSURE AGAINST CHANGES THAT WILL RESULT IN EXTRA CHARGES TO YOU.

REVIEWED BY: _____ APPROVED BY: _____ DATE: _____

Hanger Conversion Chart

Client: MATTAMY HOMES	
Job Name: CLEARWATER - FARMHOUSE	
Model: 1ST FLOOR HEADERS	
Lot #: 39	Subdivision: RIVERFALL
Order #: 25-5065-B	Sales Rep: C Walden
	Date: 8/29/2025

733 RIVER PARK
DRIVE
DANVILLE, VA 24540
(434) 793-0217
FAX: (434) 799-8767

RIVERSIDE ROOF TRUSS, LLC

Roof Surface Area: 0 Sq. Ft.
Floor Surface Area: 3137 Sq. Ft.

