




Carter Sanford Component Plant
298 Harvey Faulk Rd
Sanford, NC 27332

Phone #:919-775-1450

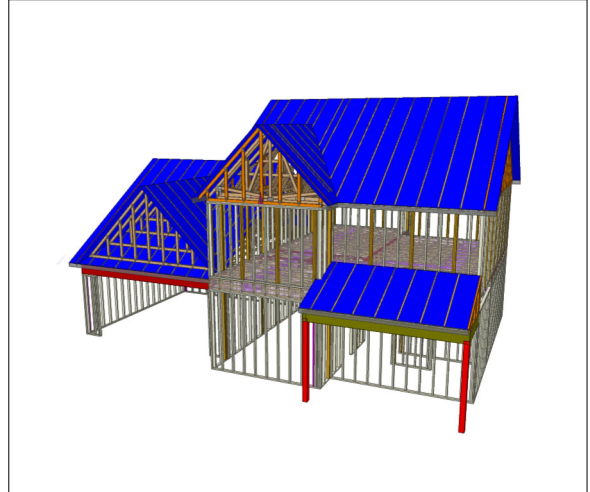

Builder: New Castle Contractors

Model: 298 Dove - Almirante

THE PLACEMENT PLAN NOTES:



1. The Placement Plan is a diagram for truss installation. It is not an engineered drawing and has not been reviewed by an engineer. The Owner/Building Designer is responsible for obtaining an engineer's review if one is required by the local jurisdiction.
2. The responsibilities of the Owner, Contractor, Building Designer, Component Designer and Component Manufacturer shall be as set forth in ANSI/TPI 1. Capitalized terms shall be as defined in ANSI/TP 1 unless otherwise indicated.
3. Each Component is designed as an individual component utilizing information provided by others. The Owner/Building Designer is responsible for reviewing all Component Submittal Packages and individual Component Design Drawings for compliance with the Construction Documents and compatibility with the overall Building design.
4. Contractor will not proceed with component installation until the Owner/Building Designer has reviewed the Component Submittal Package. Questions on the suitability of any Component will be resolved by the Building Designer.
5. The Building Designer and Contractor are responsible for all temporary and permanent bracing.
6. The Placement Plan assumes the building is dimensionally correct, structurally sound, and in a suitable condition to support each Component during installation and thereafter, including but not limited to installation of all bearing points. Proper design and construction of all structural components, including foundations, headers, beams, walls and columns are the responsibility of the Owner, Building Designer and Contractor.
7. Do not cut, drill, or modify any Component without first consulting the Component Manufacturer or Building Designer. Damaged Components shall not be installed unless directed by the Building Designer or approved by the Component Manufacturer.
8. Components must be handled and installed following all applicable safety standards and best practices, including but not limited to BCSI, OSHA, TPI and local codes. Failure to properly handle, brace or otherwise install Component can result in serious injury or death.
9. All uplift connectors shown within these documents are recommendations only. Per ANSI/TPI 1, all uplift connectors are the responsibility of the building designer and or contractor.

Approved By: _____

Date: _____

General Notes: ** CUTTING OR DRILLING OF COMPONENTS SHOULD NOT BE DONE WITHOUT CONTACTING COMPONENT SUPPLIER FIRST. CUSTOMER TAKES FULL RESPONSIBILITY FOR COMPONENTS IF CUT BEFORE AUTHORIZATION. ** ALL POINT LOADS FROM ABOVE MUST BE TRANSFERRED TO BEARING FROM UNDER SIDE OF SHEATHING.

** FRAMER MUST REFER TO PLANS WHILE SETTING COMPONENTS ** DAMAGED COMPONENTS SHOULD NOT BE INSTALLED UNLESS TOLD TO BY THE COMPONENT PLANT. ** ALL BEARING POINTS MUST BE INSTALLED PRIOR TO SETTING ANY COMPONENTS. **

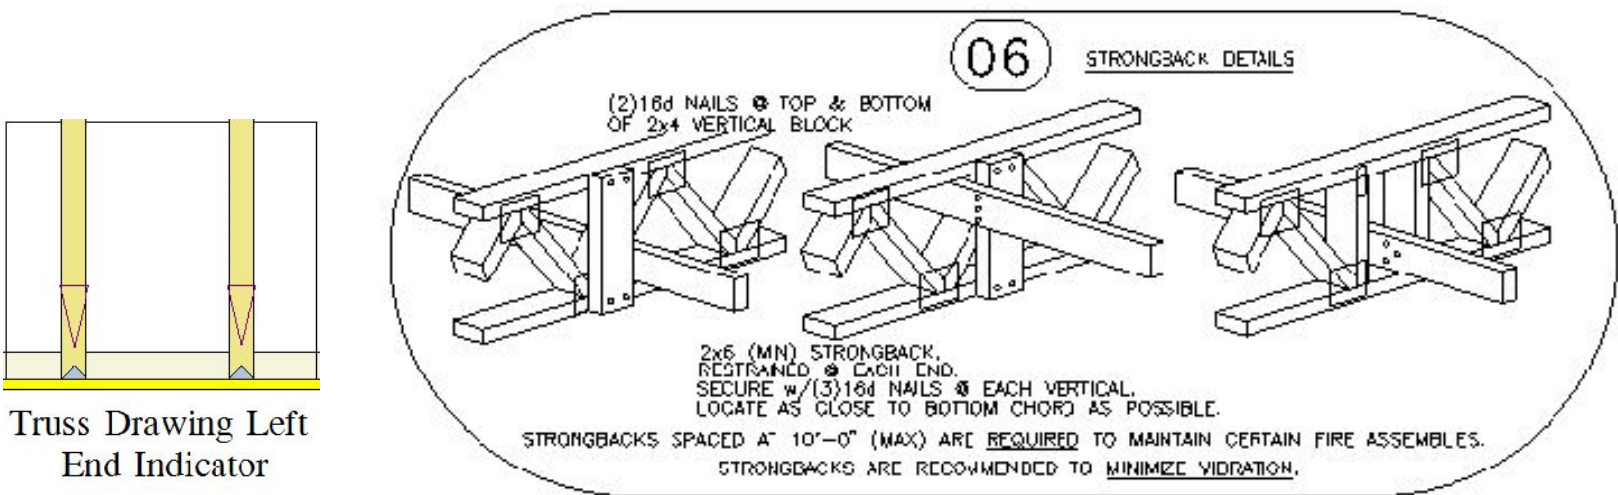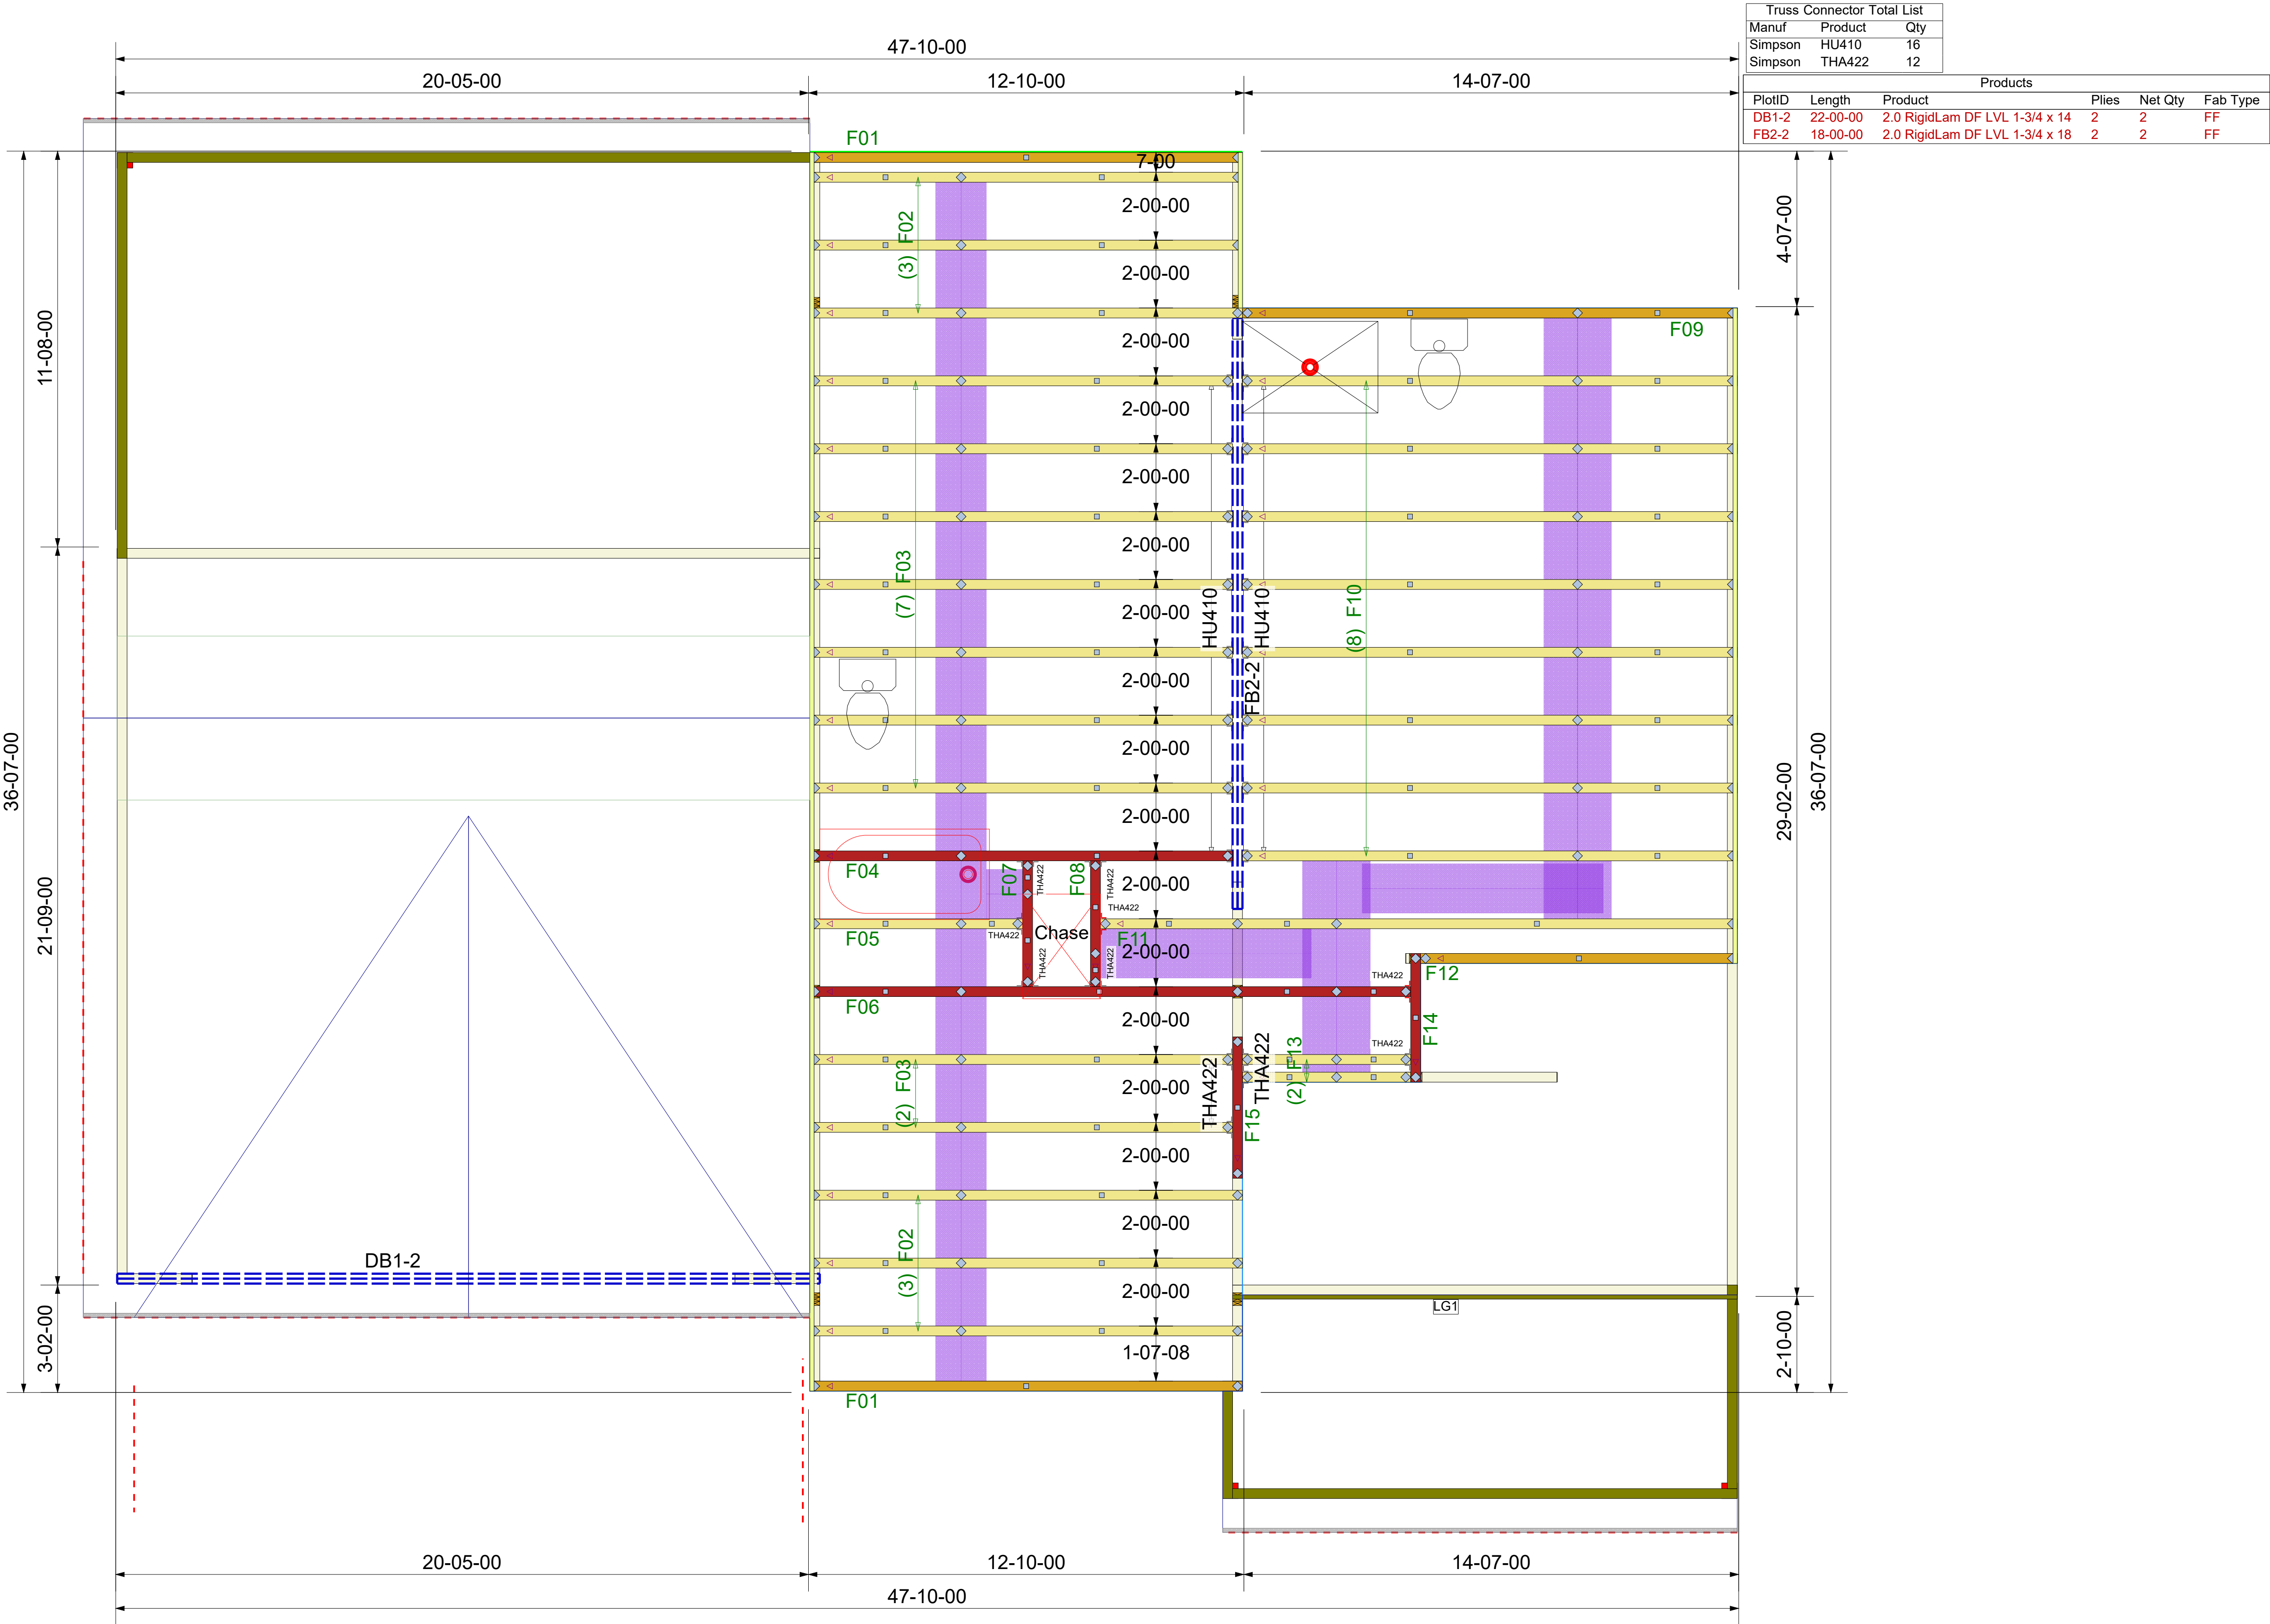


** TRIANGULAR SYMBOL NEAR END OF TRUSS INDICATES LEFT END OF TRUSS AS SHOWN ON INDIVIDUAL TRUSS DRAWINGS. ** PLUMBING DROPS NOTED ARE IN THE APPROXIMATE LOCATIONS PER PLAN. BUILDER TO VERIFY LOCATIONS BEFORE SETTING TRUSSES. ** REFER TO FINAL TRUSS ENGINEERING SHEETS FOR PLY TO PLY CONNECTIONS. **

** TRUSS TO TRUSS CONNECTIONS ARE TOE-NAILED, UNLESS NOTED OTHERWISE. ** DIMENSIONS ARE READ AS: FOOT-INCH-SIXTEENTH. ** GIRDERS MUST BE FULLY CONNECTED TOGETHER PRIOR TO ADDING ANY LOADS. **

Revisions	
00/00/00	Name
00/00/00	Name
00/00/00	Name
00/00/00	Name
00/00/00	Name

THIS IS A TRUSS PLACEMENT DIAGRAM ONLY. These trusses are designed as individual components to be incorporated into the building design at the specification of the building designer. See individual design sheets for each truss design identified on the placement drawing. The building designer is responsible for temporary and permanent bracing of the roof and floor systems and for the overall structure. The design of the truss support structure including headers, beams, walls, and columns is the responsibility of the building designer. For general guidance regarding the bracing, consult "Bracing of Wood Truss" available from the Truss Plate Institute, 583 D'Onofrio Drive, Madison, WI 53179.

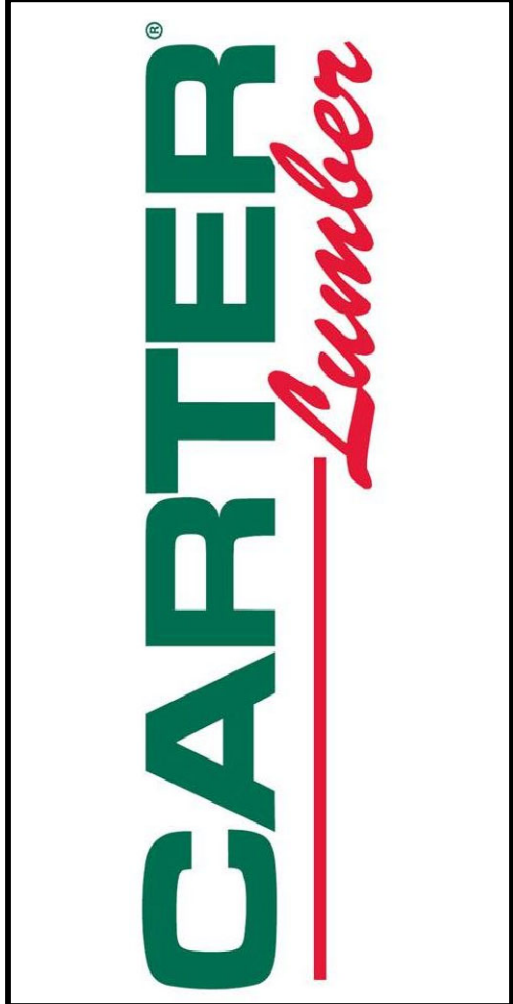

New Castle Contractors
298 Dove-2nd Floor-Almirante
FLOOR PLACEMENT PLAN

Scale:	NTS
Date:	4/8/2025
Designer:	Nate Donaldson
Project Number:	25040007-B
Sheet Number:	1/1

Trenco

818 Soundside Rd
Edenton, NC 27932

Re: 25040007-B
298 Dove-2nd Floor-Almirante

The truss drawing(s) referenced below have been prepared by Truss Engineering Co. under my direct supervision based on the parameters provided by Carter Components (Sanford, NC)).

Pages or sheets covered by this seal: I72616495 thru I72616509

My license renewal date for the state of North Carolina is December 31, 2025.

North Carolina COA: C-0844



April 10,2025

Gilbert, Eric

IMPORTANT NOTE: The seal on these truss component designs is a certification that the engineer named is licensed in the jurisdiction(s) identified and that the designs comply with ANSI/TPI 1. These designs are based upon parameters shown (e.g., loads, supports, dimensions, shapes and design codes), which were given to MiTek or TRENCO. Any project specific information included is for MiTek's or TRENCO's customers file reference purpose only, and was not taken into account in the preparation of these designs. MiTek or TRENCO has not independently verified the applicability of the design parameters or the designs for any particular building. Before use, the building designer should verify applicability of design parameters and properly incorporate these designs into the overall building design per ANSI/TPI 1, Chapter 2.


Job	Truss	Truss Type	Qty	Ply	298 Dove-2nd Floor-Almirante	172616495
25040007-B	F01	Floor Supported Gable	2	1	Job Reference (optional)	

Carter Components (Sanford, NC), Sanford, NC - 27332,

Run: 8.73 S Feb 19 2025 Print: 8.730 S Feb 19 2025 MiTek Industries, Inc. Tue Apr 08 13:49:38

Page: 1

ID:eJfgp8ia5qMPds_pM7_iORzHCPg-RfC?PsB70Hq3NSgPqnL8w3ulTXbGKWrCDoi7J4zJC?f

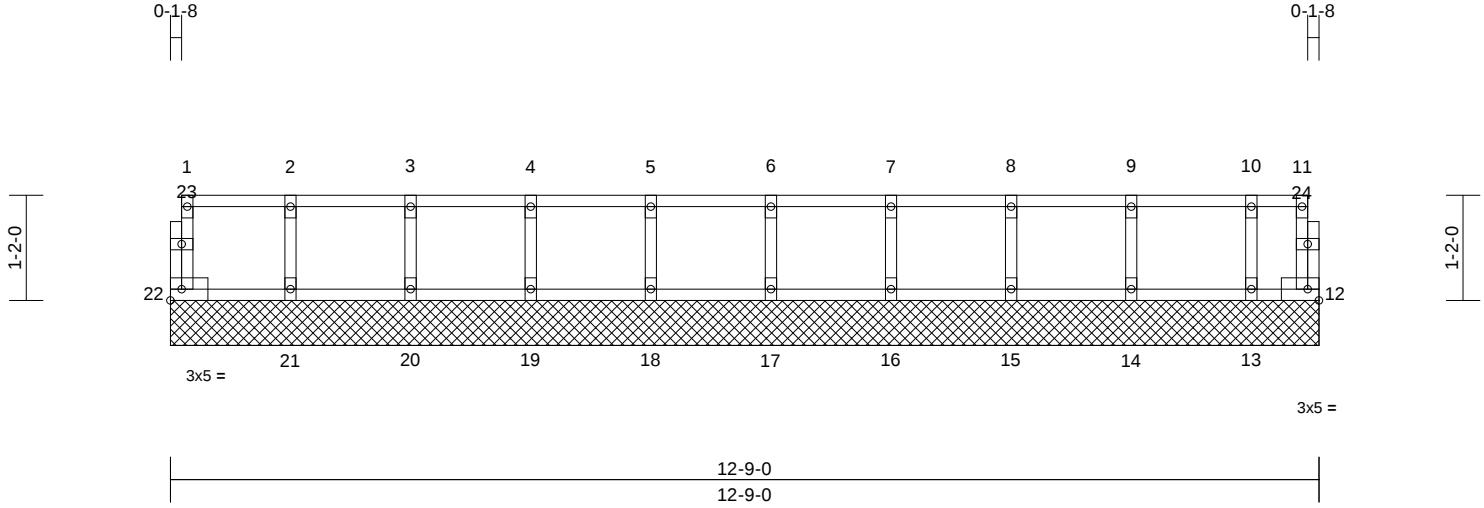

Scale = 1:25.6

Loading	(psf)	Spacing	2-0-0	CSI	DEFL	in	(loc)	l/defl	L/d	PLATES	GRIP
TCLL	40.0	Plate Grip DOL	1.00	TC	0.08	n/a	-	n/a	999	MT20	244/190
TCDL	10.0	Lumber DOL	1.00	BC	0.02	n/a	-	n/a	999		
BCLL	0.0	Rep Stress Incr	YES	WB	0.03	Horiz(TL)	0.00	12	n/a		
BCDL	5.0	Code	IRC2021/TPI2014	Matrix-MR						Weight: 55 lb	FT = 20%F, 11%E

LUMBER

TOP CHORD 2x4 SP No.2(flat)
 BOT CHORD 2x4 SP No.2(flat)
 WEBS 2x4 SP No.3(flat)
 OTHERS 2x4 SP No.3(flat)

5) Recommend 2x6 strongbacks, on edge, spaced at 10-00-00 oc and fastened to each truss with 3-10d (0.131" X 3") nails. Strongbacks to be attached to walls at their outer ends or restrained by other means.

LOAD CASE(S) Standard

BRACING

TOP CHORD Structural wood sheathing directly applied or 6-0-0 oc purlins, except end verticals.
 BOT CHORD Rigid ceiling directly applied or 10-0-0 oc bracing.


REACTIONS (size) 12=12-9-0, 13=12-9-0, 14=12-9-0, 15=12-9-0, 16=12-9-0, 17=12-9-0, 18=12-9-0, 19=12-9-0, 20=12-9-0, 21=12-9-0, 22=12-9-0
 Max Grav 12=22 (LC 1), 13=109 (LC 1), 14=153 (LC 1), 15=145 (LC 1), 16=147 (LC 1), 17=147 (LC 1), 18=147 (LC 1), 19=147 (LC 1), 20=147 (LC 1), 21=148 (LC 1), 22=52 (LC 1)

FORCES (lb) - Maximum Compression/Maximum Tension

TOP CHORD 1-22=-49/0, 11-12=-15/0, 1-2=-6/0, 2-3=-6/0, 3-4=-6/0, 4-5=-6/0, 5-6=-6/0, 6-7=-6/0, 7-8=-6/0, 8-9=-6/0, 9-10=-6/0, 10-11=-6/0
 BOT CHORD 21-22=0/6, 20-21=0/6, 19-20=0/6, 18-19=0/6, 17-18=0/6, 16-17=0/6, 15-16=0/6, 14-15=0/6, 13-14=0/6, 12-13=0/6
 WEBS 2-21=-132/0, 3-20=-134/0, 4-19=-133/0, 5-18=-133/0, 6-17=-133/0, 7-16=-134/0, 8-15=-132/0, 9-14=-139/0, 10-13=-104/0

NOTES

- 1) All plates are 1.5x3 MT20 unless otherwise indicated.
- 2) Gable requires continuous bottom chord bearing.
- 3) Truss to be fully sheathed from one face or securely braced against lateral movement (i.e. diagonal web).
- 4) Gable studs spaced at 1-4-0 oc.

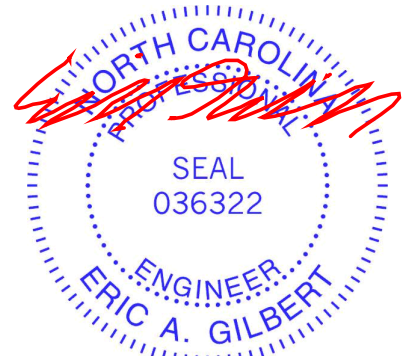

April 10, 2025

WARNING - Verify design parameters and READ NOTES ON THIS AND INCLUDED MITEK REFERENCE PAGE MII-7473 rev. 1/2/2023 BEFORE USE.

Design valid for use only with MiTek® connectors. This design is based only upon parameters shown, and is for an individual building component, not a truss system. Before use, the building designer must verify the applicability of design parameters and properly incorporate this design into the overall building design. Bracing indicated is to prevent buckling of individual truss web and/or chord members only. Additional temporary and permanent bracing is always required for stability and to prevent collapse with possible personal injury and property damage. For general guidance regarding the fabrication, storage, delivery, erection and bracing of trusses and truss systems, see **ANSI/TPI1 Quality Criteria and DSB-22** available from Truss Plate Institute (www.tpinst.org) and **BCSI Building Component Safety Information** available from the Structural Building Component Association (www.sbcacomponents.com)

ENGINEERING BY
TRENCO
 A MiTek Affiliate


818 Soundside Road
 Edenton, NC 27932

Job	Truss	Truss Type	Qty	Ply	298 Dove-2nd Floor-Almirante	
25040007-B	F02	Floor	6	1	Job Reference (optional)	I72616496

Carter Components (Sanford, NC), Sanford, NC - 27332,

Run: 8.73 S Feb 19 2025 Print: 8.730 S Feb 19 2025 MiTek Industries, Inc. Tue Apr 08 13:49:39
ID:U_17exo_9UVEKCchpfUKKWzGJji-RfC?PsB70Hq3NSgPqnL8w3ulTXbGKWrcDoi7J4zJC?f

Page: 1

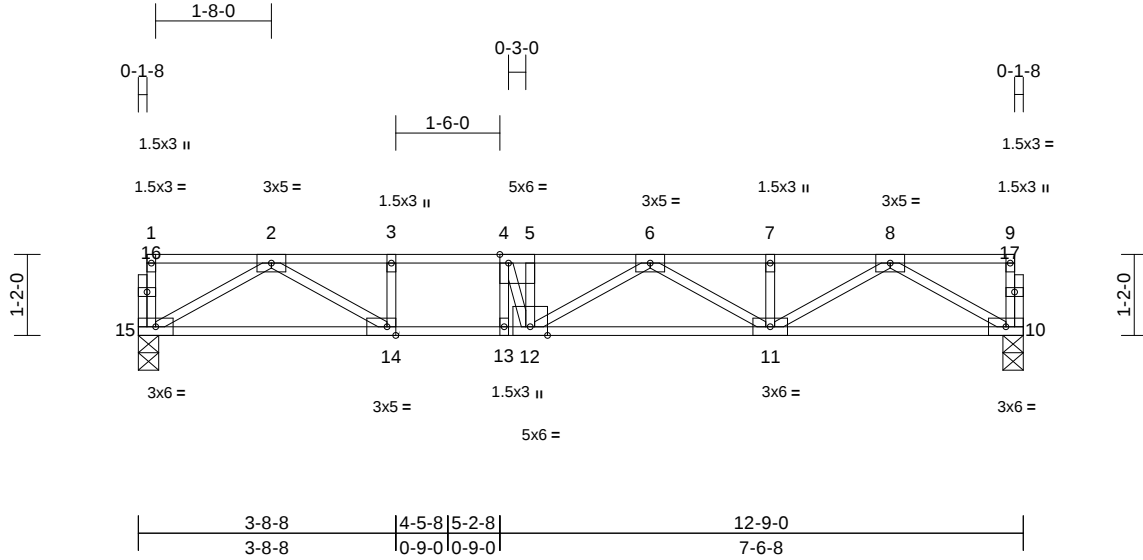

Scale = 1:33.2

Plate Offsets (X, Y): [4:0-1-8,Edge], [14:0-1-8,Edge]

Loading	(psf)	Spacing	2-0-0	CSI	DEFL	in	(loc)	l/defl	L/d	PLATES	GRIP	
TCLL	40.0	Plate Grip DOL	1.00	TC	0.71	Vert(LL)	-0.13	12-13	>999	480	MT20	244/190
TCDL	10.0	Lumber DOL	1.00	BC	0.86	Vert(CT)	-0.18	12-13	>852	360		
BCLL	0.0	Rep Stress Incr	YES	WB	0.43	Horz(CT)	0.03	10	n/a	n/a		
BCDL	5.0	Code	IRC2021/TPI2014	Matrix-MSH							Weight: 66 lb	FT = 20%F, 11%E

LUMBER

TOP CHORD 2x4 SP No.2(flat)
BOT CHORD 2x4 SP No.1(flat)
WEBS 2x4 SP No.3(flat)
OTHERS 2x4 SP No.3(flat)

BRACING

TOP CHORD Structural wood sheathing directly applied or
6-0-0 oc purlins, except end verticals.
BOT CHORD Rigid ceiling directly applied or 10-0-0 oc
bracing.

REACTIONS (size) 10=0-3-8, 15=0-3-8
Max Grav 10=681 (LC 1), 15=681 (LC 1)

FORCES (lb) - Maximum Compression/Maximum
Tension

TOP CHORD 1-15=-81/0, 9-10=-70/0, 1-2=-5/0,
2-3=-1809/0, 3-4=-1809/0, 4-5=-2051/0,
5-6=-2051/0, 6-7=-1692/0, 7-8=-1692/0,
8-9=-4/0


BOT CHORD 14-15=0/1035, 13-14=0/1809, 12-13=0/1809,
11-12=0/2021, 10-11=0/1029

WEBS 3-14=-325/0, 4-13=-472/0, 8-10=-1185/0,
8-11=0/774, 7-11=-164/0, 6-11=-384/0,
6-12=-40/180, 5-12=-433/0, 4-12=0/884,
2-15=-1191/0, 2-14=0/904

NOTES

- 1) Unbalanced floor live loads have been considered for this design.
- 2) Recommend 2x6 strongbacks, on edge, spaced at 10-00-00 oc and fastened to each truss with 3-10d (0.131" X 3") nails. Strongbacks to be attached to walls at their outer ends or restrained by other means.

LOAD CASE(S) Standard

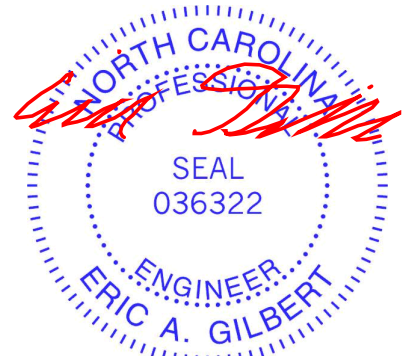

April 10, 2025


WARNING - Verify design parameters and READ NOTES ON THIS AND INCLUDED MITEK REFERENCE PAGE MII-7473 rev. 1/2/2023 BEFORE USE.

Design valid for use only with MiTek® connectors. This design is based only upon parameters shown, and is for an individual building component, not a truss system. Before use, the building designer must verify the applicability of design parameters and properly incorporate this design into the overall building design. Bracing indicated is to prevent buckling of individual truss web and/or chord members only. Additional temporary and permanent bracing is always required for stability and to prevent collapse with possible personal injury and property damage. For general guidance regarding the fabrication, storage, delivery, erection and bracing of trusses and truss systems, see **ANSI/TPI1 Quality Criteria and DSB-22** available from Truss Plate Institute (www.tpinst.org) and **BCSI Building Component Safety Information** available from the Structural Building Component Association (www.sbcacompnents.com)

ENGINEERING BY
TRENCO
A MiTek Affiliate

818 Soundside Road
Edenton, NC 27932

Carter Components (Sanford, NC), Sanford, NC - 27332, Run: 8.73 S Feb 19 2025 Print: 8.730 S Feb 19 2025 MiTek Industries, Inc. Tue Apr 08 13:49:39 Page: 1
ID:OSFbKtfu JJzy8vMklAHZGJlc-RfC?PsB70Hg3NSaPantL8w3uITXBGKwRCDo?J4zJC?r

 

Loading	(psf)	Spacing	2-0-0	CSI		DEFL	in	(loc)	l/defl	L/d	PLATES	GRIP
TCLL	40.0	Plate Grip DOL	1.00	TC	0.84	Vert(LL)	-0.19	10-11	>768	480	MT20	244/190
TCDL	10.0	Lumber DOL	1.00	BC	0.98	Vert(CT)	-0.26	10-11	>563	360		
BCLL	0.0	Rep Stress Incr	YES	WB	0.44	Horz(CT)	0.03	9	n/a	n/a		
BCDL	5.0	Code	IRC2021/TPI2014	Matrix-MSH							Weight: 63 lb	FT = 20%F, 11%E

TOP CHORD	2x4 SP No.2(flat)
BOT CHORD	2x4 SP No.2(flat)
WEBS	2x4 SP No.3(flat)
OTHERS	2x4 SP No.3(flat)

TOP CHORD	Structural wood sheathing directly applied or 6-0-0 oc purlins, except end verticals.
BOT CHORD	Rigid ceiling directly applied or 10-0-0 oc bracing, Except: 2-2-0 oc bracing: 10-11.

(size) 9= Mechanical, 13=0-3-8
Max Grav 9=671 (LC 1), 13=665 (LC 1)

(lb) - Maximum Compression/Maximum Tension

TOP CHORD 1-13=-84/0, 8-9=-72/0, 1-2=-5/0, 2-3=-1785/0,
3-4=-1785/0, 4-5=-1785/0, 5-6=-1647/0,
6-7=-1647/0. 7-8=0/0

9-10=0/1012

$$7-10=0/741, 6-10=-138/0, 5-10=-346/0,$$

$$5-11=-305/172, 2-13=-1155/0, 2-12=0/9$$

- 1) Unbalanced floor live loads have been considered for this design.
- 2) Refer to girder(s) for truss to truss connections.
- 3) Recommend 2x6 strongbacks, on edge, spaced at 10-00-00 oc and fastened to each truss with 3-10d (0.131" X 3") nails. Strongbacks to be attached to walls at their outer ends or restrained by other means.
- 4) CAUTION. Do not erect truss backwards.

 WARNING - Verify design parameters and READ NOTES ON THIS AND INCLUDED MITEK REFERENCE PAGE MII-7473 rev. 1/2/2023 BEFORE USE.

Design valid for use only with MiTeK® connectors. This design is based only upon parameters shown, and is for an individual building component, not a truss system. Before use, the building designer must verify the applicability of design parameters and properly incorporate this design into the overall building design. Bracing indicated is to prevent buckling of individual truss web and/or chord members only. Additional temporary and permanent bracing is always required for stability and to prevent collapse with possible personal injury and property damage. For general guidance regarding the fabrication, storage, delivery, erection and bracing of trusses and truss systems, see **ANSI/TPI1 Quality Criteria and DSB-22** available from Truss Plate Institute (www.tpinst.org) and **BCSI Building Component Safety Information** available from the Structural Building Components Association (www.sbcacomponents.com)

ENGINEERING BY
TRENCO
A MiTek Affiliat


818 Soundside Road
Edenton, NC 27932

Job	Truss	Truss Type	Qty	Ply	298 Dove-2nd Floor-Almirante	I72616498
25040007-B	F04	Floor Girder	1	1	Job Reference (optional)	

Carter Components (Sanford, NC), Sanford, NC - 27332,

Run: 8.73 S Feb 19 2025 Print: 8.730 S Feb 19 2025 MiTek Industries, Inc. Tue Apr 08 13:49:39
ID:zePmdoobmzMdJVs9MHmj?VzGJ4D-RfC?PsB70Hq3NSgPqnL8w3uITXbGKWrcDoi7J4zJC?fi

Page: 1

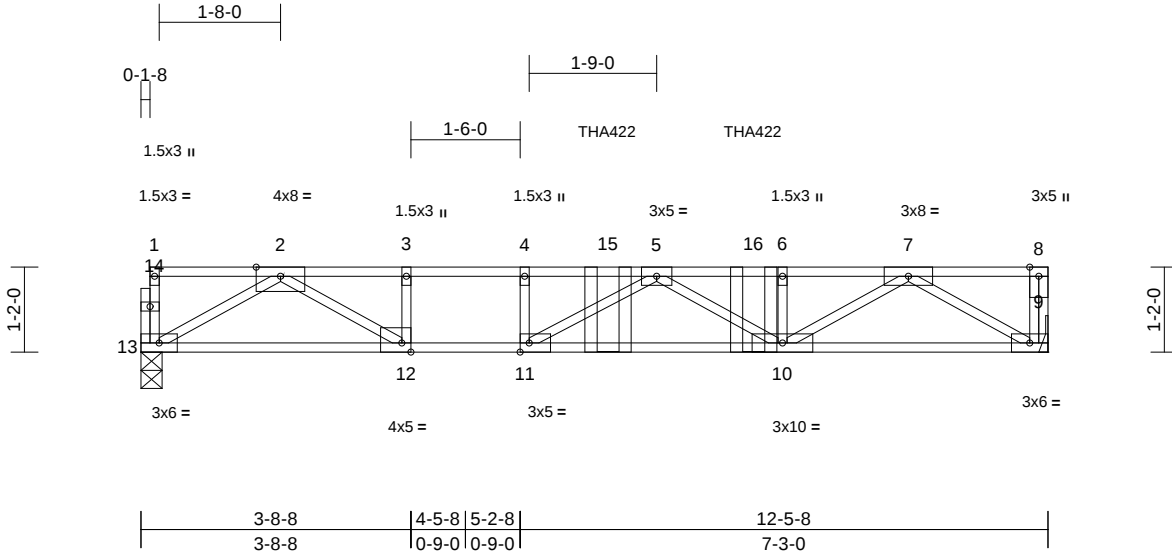

Scale = 1:31.6

Plate Offsets (X, Y): [11:0-1-8,Edge], [12:0-1-8,Edge]

Loading	(psf)	Spacing	2-0-0	CSI		DEFL	in	(loc)	l/defl	L/d	PLATES	GRIP
TCLL	40.0	Plate Grip DOL	1.00	TC	0.89	Vert(LL)	-0.28	10-11	>524	480	MT20	244/190
TCDL	10.0	Lumber DOL	1.00	BC	0.90	Vert(CT)	-0.36	10-11	>405	360		
BCLL	0.0	Rep Stress Incr	NO	WB	0.76	Horz(CT)	0.03	9	n/a	n/a		
BCDL	5.0	Code	IRC2021/TPI2014	Matrix-MSH							Weight: 63 lb	FT = 20%F, 11%E

LUMBER

TOP CHORD 2x4 SP 2400F 2.0E(flat)
BOT CHORD 2x4 SP 2400F 2.0E(flat)
WEBS 2x4 SP No.3(flat)
OTHERS 2x4 SP No.3(flat)

BRACING

TOP CHORD Structural wood sheathing directly applied or 6-0-0 oc purlins, except end verticals.
BOT CHORD Rigid ceiling directly applied or 10-0-0 oc bracing.

REACTIONS (size) 9= Mechanical, 13=0-3-8
Max Grav 9=969 (LC 4), 13=841 (LC 1)


FORCES (lb) - Maximum Compression/Maximum Tension
TOP CHORD 1-13=-98/0, 8-9=-74/0, 1-2=-6/0, 2-3=-2519/0, 3-4=-2519/0, 4-5=-2519/0, 5-6=-2673/0, 6-7=-2673/0, 7-8=0/0
BOT CHORD 12-13=0/1310, 11-12=0/2519, 10-11=0/3192, 9-10=0/1531
WEBS 3-12=-567/0, 4-11=-56/187, 2-13=-1508/0, 2-12=0/1601, 7-9=-1771/0, 7-10=0/1334, 6-10=-271/0, 5-10=-609/0, 5-11=-822/83

NOTES

- Unbalanced floor live loads have been considered for this design.
- Refer to girder(s) for truss to truss connections.
- Recommend 2x6 strongbacks, on edge, spaced at 10-00-00 oc and fastened to each truss with 3-10d (0.131" X 3") nails. Strongbacks to be attached to walls at their outer ends or restrained by other means.
- CAUTION, Do not erect truss backwards.
- Use Simpson Strong-Tie THA422 (Single Chord Girder) or equivalent spaced at 2-0-0 oc max. starting at 6-5-0 from the left end to 8-5-0 to connect truss(es) to front face of top chord.
- Fill all nail holes where hanger is in contact with lumber.
- In the LOAD CASE(S) section, loads applied to the face of the truss are noted as front (F) or back (B).

LOAD CASE(S) Standard

- Dead + Floor Live (balanced): Lumber Increase=1.00, Plate Increase=1.00
Uniform Loads (lb/ft)
Vert: 9-13=-10, 1-8=-100
Concentrated Loads (lb)
Vert: 15=-253 (F), 16=-165 (F)

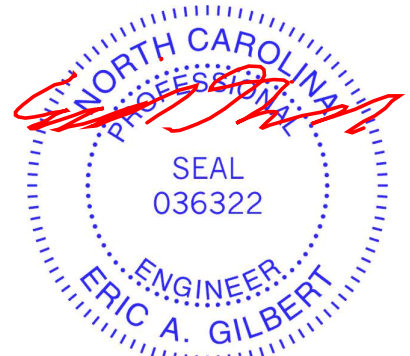

April 10, 2025

WARNING - Verify design parameters and READ NOTES ON THIS AND INCLUDED MITEK REFERENCE PAGE MII-7473 rev. 1/2/2023 BEFORE USE.

Design valid for use only with MiTek® connectors. This design is based only upon parameters shown, and is for an individual building component, not a truss system. Before use, the building designer must verify the applicability of design parameters and properly incorporate this design into the overall building design. Bracing indicated is to prevent buckling of individual truss web and/or chord members only. Additional temporary and permanent bracing is always required for stability and to prevent collapse with possible personal injury and property damage. For general guidance regarding the fabrication, storage, delivery, erection and bracing of trusses and truss systems, see **ANSI/TPI1 Quality Criteria and DSB-22** available from Truss Plate Institute (www.tpinst.org) and **BCSI Building Component Safety Information** available from the Structural Building Component Association (www.sbcacompnents.com)

ENGINEERING BY
TRENCO
A MiTek Affiliate


818 Soundside Road
Edenton, NC 27932

Job	Truss	Truss Type	Qty	Ply	298 Dove-2nd Floor-Almirante	
25040007-B	F05	Floor	1	1	Job Reference (optional)	I72616499

Carter Components (Sanford, NC), Sanford, NC - 27332,

Run: 8.73 S Feb 19 2025 Print: 8.730 S Feb 19 2025 MiTek Industries, Inc. Tue Apr 08 13:49:39
ID:12otELGJLs4RAPdiCndx3KzGJGX-RfC?PsB70Hq3NSgPqnL8w3uITXbGKWrCDoi7J4zJC?i

Page: 1

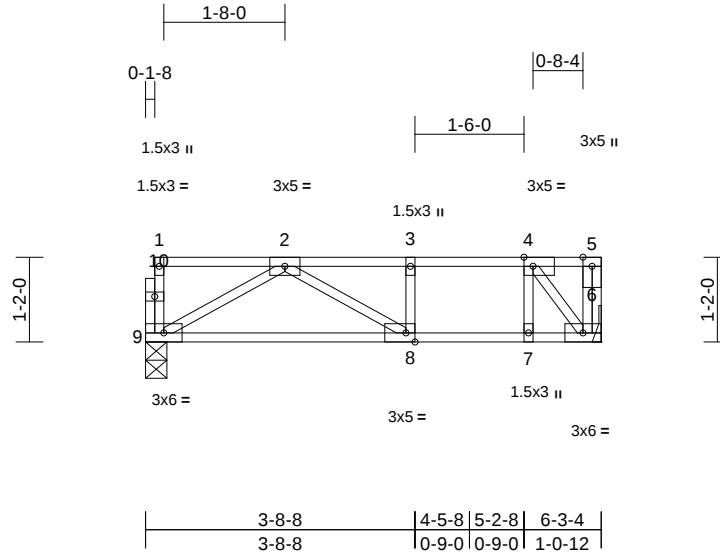

Scale = 1:31.7

Plate Offsets (X, Y): [4:0-1-8,Edge], [8:0-1-8,Edge]

Loading	(psf)	Spacing	2-0-0	CSI		DEFL	in	(loc)	l/defl	L/d	PLATES	GRIP
TCLL	40.0	Plate Grip DOL	1.00	TC	0.58	Vert(LL)	-0.06	8-9	>999	480	MT20	244/190
TCDL	10.0	Lumber DOL	1.00	BC	0.54	Vert(CT)	-0.10	8-9	>739	360		
BCLL	0.0	Rep Stress Incr	YES	WB	0.14	Horz(CT)	0.00	6	n/a	n/a		
BCDL	5.0	Code	IRC2021/TPI2014	Matrix-MSH							Weight: 34 lb	FT = 20%F, 11%E

LUMBER

TOP CHORD 2x4 SP No.2(flat)
BOT CHORD 2x4 SP No.2(flat)
WEBS 2x4 SP No.3(flat)
OTHERS 2x4 SP No.3(flat)

BRACING

TOP CHORD Structural wood sheathing directly applied or
6-0-0 oc purlins, except end verticals.
BOT CHORD Rigid ceiling directly applied or 10-0-0 oc
bracing.

REACTIONS (size) 6= Mechanical, 9=0-3-8
Max Grav 6=331 (LC 1), 9=325 (LC 1)

FORCES (lb) - Maximum Compression/Maximum
Tension

TOP CHORD 1-9=-60/0, 5-6=0/101, 1-2=-4/0, 2-3=-393/0,
3-4=-393/0, 4-5=0/0


BOT CHORD 8-9=0/414, 7-8=0/393, 6-7=0/393

WEBS 3-8=-41/0, 4-7=0/156, 2-9=-475/0,
2-8=-39/85, 4-6=-611/0

NOTES

- 1) Unbalanced floor live loads have been considered for this design.
- 2) Refer to girder(s) for truss to truss connections.
- 3) Recommend 2x6 strongbacks, on edge, spaced at 10-00-00 oc and fastened to each truss with 3-10d (0.131" X 3") nails. Strongbacks to be attached to walls at their outer ends or restrained by other means.
- 4) CAUTION, Do not erect truss backwards.

LOAD CASE(S) Standard

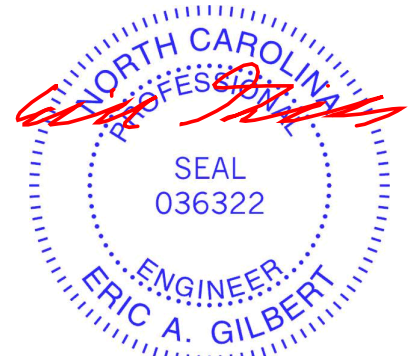

April 10, 2025


WARNING - Verify design parameters and READ NOTES ON THIS AND INCLUDED MITEK REFERENCE PAGE MII-7473 rev. 1/2/2023 BEFORE USE.

Design valid for use only with MiTek® connectors. This design is based only upon parameters shown, and is for an individual building component, not a truss system. Before use, the building designer must verify the applicability of design parameters and properly incorporate this design into the overall building design. Bracing indicated is to prevent buckling of individual truss web and/or chord members only. Additional temporary and permanent bracing is always required for stability and to prevent collapse with possible personal injury and property damage. For general guidance regarding the fabrication, storage, delivery, erection and bracing of trusses and truss systems, see **ANSI/TPI1 Quality Criteria and DSB-22** available from Truss Plate Institute (www.tpinst.org) and **BCSI Building Component Safety Information** available from the Structural Building Component Association (www.sbcacompnents.com)

ENGINEERING BY
TRENCO
A MiTek Affiliate


818 Soundside Road
Edenton, NC 27932

Carter Components (Sanford, NC), Sanford, NC - 27332, Run: 8.73 S Feb 19 2025 Print: 8.730 S Feb 19 2025 MiTek Industries, Inc. Tue Apr 08 13:49:39 Page: 1
ID:19hUYT9wrtwzCGdHkmSPdzGJJ1A-RfC?PsB70Hq3NSgPqnL8w3uITXbGKwRCDoi7J4zJC?f

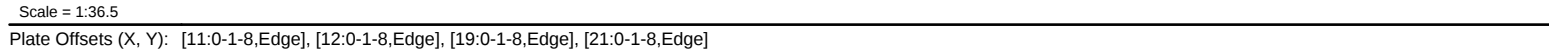

LUMBER			5) Provide mechanical connection (by others) to truss to bearing plate capable of withstanding 132 lb uplift at joint 14.
TOP CHORD	2x4 SP 2400F 2.0E(flat) *Except* 10-13:2x4 SP No.1(flat)		6) Recommend 2x6 strongbacks, on edge, spaced at 10-00-00 oc and fastened to each truss with 3-10d (0.131" X 3") nails. Strongbacks to be attached to walls at their outer ends or restrained by other means.
BOT CHORD	2x4 SP No.2(flat) *Except* 22-14:2x4 SP 2400F 2.0E(flat)		7) CAUTION, Do not erect truss backwards.
WEBS	2x4 SP No.3(flat)		8) Use Simpson Strong-Tie THA422 (Single Chord Girder) or equivalent spaced at 2-0-0 oc max. starting at 6-5-0 from the left end to 8-5-0 to connect truss(es) to back face of top chord.
OTHERS	2x4 SP No.3(flat)		9) Fill all nail holes where hanger is in contact with lumber.
BRACING			10) In the LOAD CASE(S) section, loads applied to the face of the truss are noted as front (F) or back (B).
TOP CHORD	Structural wood sheathing directly applied or 6-0-0 oc purlins, except end verticals.		LOAD CASE(S) Standard
BOT CHORD	Rigid ceiling directly applied or 6-0-0 oc bracing.		
REACTIONS	(size)	14= Mechanical, 17=0-3-8, 23=0-3-8	1) Dead + Floor Live (balanced): Lumber Increase=1.00, Plate Increase=1.00 Uniform Loads (lb/ft) Vert: 14-23=-10, 1-13=-100
	Max Uplift	14=-132 (LC 3)	Concentrated Loads (lb) Vert: 25=-238 (B), 26=-173 (B)
	Max Grav	14=188 (LC 4), 17=1657 (LC 9), 23=827 (LC 10)	
FORCES		(lb) - Maximum Compression/Maximum Tension	
TOP CHORD		1-23=-103/0, 13-14=-132/0, 1-2=-6/0, 2-3=-2501/0, 3-4=-2501/0, 4-5=-2501/0, 5-6=-2501/0, 6-7=-2015/0, 7-8=-2015/0, 8-9=0/1281, 9-11=0/1281, 11-12=-118/344, 12-13=0/0	
BOT CHORD		21-23=0/1278, 20-21=0/2501, 19-20=0/2501, 18-19=0/2812, 17-18=0/618, 16-17=-344/118, 15-16=-344/118, 14-15=-344/118	
WEBS		3-21=-543/0, 4-20=-28/27, 9-17=-127/0, 11-16=0/219, 12-15=-248/0, 2-23=-1471/0, 2-21=0/1427, 8-17=-2060/0, 8-18=0/1659, 7-18=-263/0, 6-18=-952/0, 6-19=-561/0, 5-19=0/93, 11-17=-1172/0, 12-14=-170/497	

- 1) Unbalanced floor live loads have been considered for this design.
- 2) All plates are MT20 plates unless otherwise indicated.
- 3) All plates are 1.5x3 MT20 unless otherwise indicated.
- 4) Refer to girder(s) for truss to truss connections.

 


Job	Truss	Truss Type	Qty	Ply	298 Dove-2nd Floor-Almirante	I72616501
25040007-B	F07	Floor Girder	1	1	Job Reference (optional)	

Carter Components (Sanford, NC), Sanford, NC - 27332,

Run: 8.73 S Feb 19 2025 Print: 8.730 S Feb 19 2025 MiTek Industries, Inc. Tue Apr 08 13:49:40
ID:v8IW?HsgscyWmogkSbR2TSzGJAb-RfC?PsB70Hq3NSgPqnL8w3uITXbGKWrCDoi7J4zJC?f

Page: 1

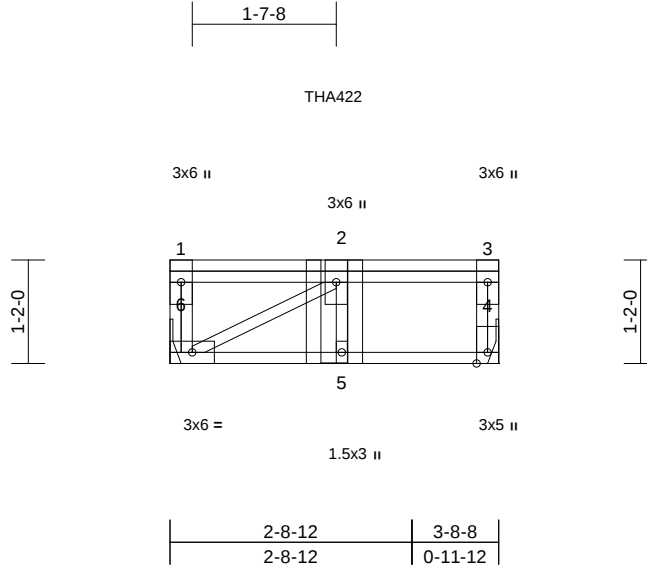

Scale = 1:26

Loading	(psf)	Spacing	2-0-0	CSI		DEFL	in	(loc)	l/defl	L/d	PLATES	GRIP
TCLL	40.0	Plate Grip DOL	1.00	TC	0.80	Vert(LL)	-0.08	5-6	>539	480	MT20	244/190
TCDL	10.0	Lumber DOL	1.00	BC	0.55	Vert(CT)	-0.10	5-6	>406	360		
BCLL	0.0	Rep Stress Incr	NO	WB	0.02	Horz(CT)	n/a	-	n/a	n/a		
BCDL	5.0	Code	IRC2021/TPI2014	Matrix-MSH							Weight: 25 lb	FT = 20%F, 11%E

LUMBER

TOP CHORD 2x4 SP No.2(flat)
BOT CHORD 2x4 SP No.2(flat)
WEBS 2x4 SP No.3(flat)

BRACING

TOP CHORD Structural wood sheathing directly applied or
3-8-8 oc purlins, except end verticals.
BOT CHORD Rigid ceiling directly applied or 10-0-0 oc
bracing.

REACTIONS (size) 4= Mechanical, 6= Mechanical
Max Grav 4=353 (LC 3), 6=338 (LC 3)

FORCES (lb) - Maximum Compression/Maximum
Tension


TOP CHORD 1-6=-286/0, 3-4=-298/0, 1-2=0/0, 2-3=0/0
BOT CHORD 5-6=0/0, 4-5=0/0
WEBS 2-5=-73/0, 2-6=0/0

NOTES

- 1) Unbalanced floor live loads have been considered for this design.
- 2) Refer to girder(s) for truss to truss connections.
- 3) Recommend 2x6 strongbacks, on edge, spaced at 10-00-00 oc and fastened to each truss with 3-10d (0.131" X 3") nails. Strongbacks to be attached to walls at their outer ends or restrained by other means.
- 4) Use Simpson Strong-Tie THA422 (6-16d Girder, 6-10d Truss) or equivalent at 1-10-4 from the left end to connect truss(es) to back face of top chord.
- 5) Fill all nail holes where hanger is in contact with lumber.
- 6) In the LOAD CASE(S) section, loads applied to the face of the truss are noted as front (F) or back (B).

LOAD CASE(S) Standard

- 1) Dead + Floor Live (balanced): Lumber Increase=1.00,
Plate Increase=1.00
Uniform Loads (lb/ft)
Vert: 4-6=-10, 1-3=-100
Concentrated Loads (lb)
Vert: 2=-231 (B)

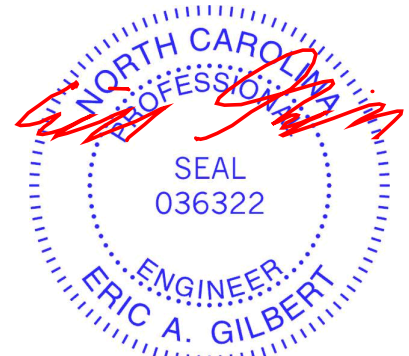

April 10, 2025

WARNING - Verify design parameters and READ NOTES ON THIS AND INCLUDED MITEK REFERENCE PAGE MII-7473 rev. 1/2/2023 BEFORE USE.

Design valid for use only with MiTek® connectors. This design is based only upon parameters shown, and is for an individual building component, not a truss system. Before use, the building designer must verify the applicability of design parameters and properly incorporate this design into the overall building design. Bracing indicated is to prevent buckling of individual truss web and/or chord members only. Additional temporary and permanent bracing is always required for stability and to prevent collapse with possible personal injury and property damage. For general guidance regarding the fabrication, storage, delivery, erection and bracing of trusses and truss systems, see **ANSI/TPI1 Quality Criteria and DSB-22** available from Truss Plate Institute (www.tpinst.org) and **BCSI Building Component Safety Information** available from the Structural Building Component Association (www.sbcacompnents.com)

ENGINEERING BY
TRENCO
A MiTek Affiliate


818 Soundside Road
Edenton, NC 27932

Job	Truss	Truss Type	Qty	Ply	298 Dove-2nd Floor-Almirante	I72616502
25040007-B	F08	Floor Girder	1	1	Job Reference (optional)	

Carter Components (Sanford, NC), Sanford, NC - 27332,

Run: 8.73 S Feb 19 2025 Print: 8.730 S Feb 19 2025 MiTek Industries, Inc. Tue Apr 08 13:49:40
ID:pLktyzm9trkF6xAv93lsKZzGJ88-RfC?PsB70Hq3NSgPqnL8w3uITXbGKWrCDoi7J4zJC?f

Page: 1

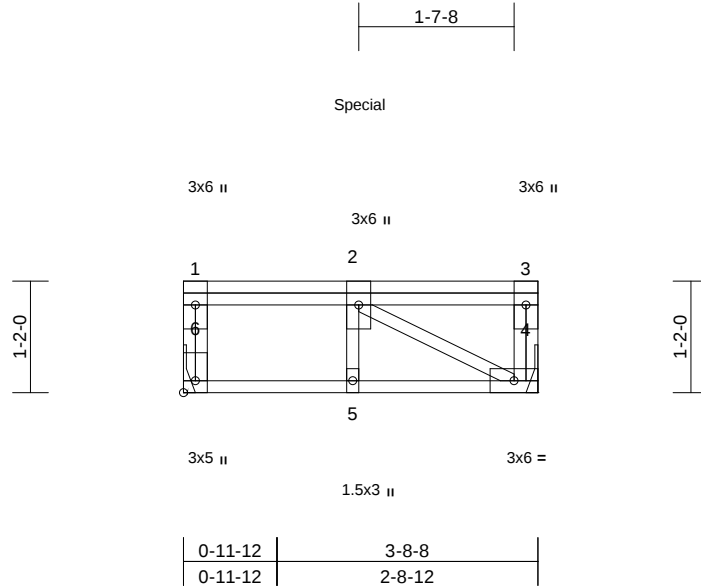

Scale = 1:24.1

Plate Offsets (X, Y): [6:Edge,0-1-8]

Loading	(psf)	Spacing	2-0-0	CSI		DEFL	in	(loc)	l/defl	L/d	PLATES	GRIP
TCLL	40.0	Plate Grip DOL	1.00	TC	0.55	Vert(LL)	-0.06	5	>676	480	MT20	244/190
TCDL	10.0	Lumber DOL	1.00	BC	0.39	Vert(CT)	-0.07	4-5	>564	360		
BCLL	0.0	Rep Stress Incr	NO	WB	0.01	Horz(CT)	0.00	4	n/a	n/a		
BCDL	5.0	Code	IRC2021/TPI2014	Matrix-MSH							Weight: 25 lb	FT = 20%F, 11%E

LUMBER

TOP CHORD 2x4 SP No.2(flat)
BOT CHORD 2x4 SP No.2(flat)
WEBS 2x4 SP No.3(flat)

BRACING

TOP CHORD Structural wood sheathing directly applied or
3-8-8 oc purlins, except end verticals.
BOT CHORD Rigid ceiling directly applied or 10-0-0 oc
bracing.

REACTIONS (size) 4= Mechanical, 6= Mechanical
Max Grav 4=265 (LC 4), 6=273 (LC 4)

FORCES (lb) - Maximum Compression/Maximum
Tension


TOP CHORD 1-6=-231/0, 3-4=-226/0, 1-2=0/0, 2-3=0/0
BOT CHORD 5-6=0/0, 4-5=0/0
WEBS 2-5=-47/21, 2-4=0/0

NOTES

- Unbalanced floor live loads have been considered for this design.
- Refer to girder(s) for truss to truss connections.
- Recommend 2x6 strongbacks, on edge, spaced at 10-00-00 oc and fastened to each truss with 3-10d (0.131" X 3") nails. Strongbacks to be attached to walls at their outer ends or restrained by other means.
- Hanger(s) or other connection device(s) shall be provided sufficient to support concentrated load(s) 157 lb down and 236 lb up at 1-10-4 on top chord. The design/selection of such connection device(s) is the responsibility of others.
- In the LOAD CASE(S) section, loads applied to the face of the truss are noted as front (F) or back (B).

LOAD CASE(S) Standard

- Dead + Floor Live (balanced): Lumber Increase=1.00,
Plate Increase=1.00
Uniform Loads (lb/ft)
Vert: 4-6=-10, 1-3=-100
Concentrated Loads (lb)
Vert: 2=-77 (F)

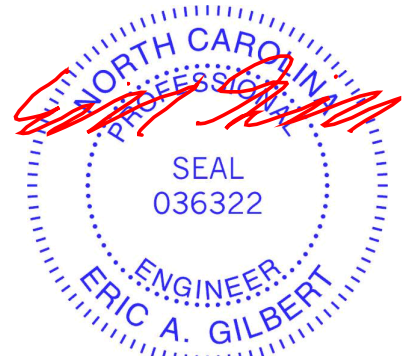

April 10, 2025


WARNING - Verify design parameters and READ NOTES ON THIS AND INCLUDED MITEK REFERENCE PAGE MII-7473 rev. 1/2/2023 BEFORE USE.

Design valid for use only with MiTek® connectors. This design is based only upon parameters shown, and is for an individual building component, not a truss system. Before use, the building designer must verify the applicability of design parameters and properly incorporate this design into the overall building design. Bracing indicated is to prevent buckling of individual truss web and/or chord members only. Additional temporary and permanent bracing is always required for stability and to prevent collapse with possible personal injury and property damage. For general guidance regarding the fabrication, storage, delivery, erection and bracing of trusses and truss systems, see **ANSI/TPI1 Quality Criteria and DSB-22** available from Truss Plate Institute (www.tpinst.org) and **BCSI Building Component Safety Information** available from the Structural Building Component Association (www.sbcacompnents.com)

ENGINEERING BY
TRENCO
A MiTek Affiliate

818 Soundside Road
Edenton, NC 27932

Carter Components (Sanford, NC), Sanford, NC - 27332, Run: 8.73 S Feb 19 2025 Print: 8.730 S Feb 19 2025 MiTek Industries, Inc. Tue Apr 08 13:49:40 Page: 1
ID:k74r7?KnU6oulzDtuOvomzGluL-RfC?PsB70Hg3NSaPanL8w3ulTXbGKWCrD0i7J4zJC?i

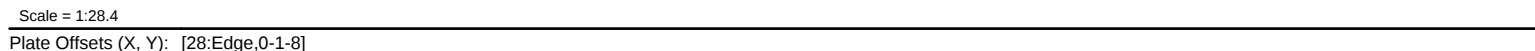

LUMBER		2) Gable requires continuous bottom chord bearing.
TOP CHORD	2x4 SP No.2(flat)	3) Truss to be fully sheathed from one face or securely braced against lateral movement (i.e. diagonal web).
BOT CHORD	2x4 SP No.2(flat)	4) Gable studs spaced at 1-4-0 oc.
WEBS	2x4 SP No.3(flat)	5) Recommend 2x6 strongbacks, on edge, spaced at 10-00-00 oc and fastened to each truss with 3-10d (0.131" X 3") nails. Strongbacks to be attached to walls at their outer ends or restrained by other means.
OTHERS	2x4 SP No.3(flat)	6) CAUTION. Do not erect truss backwards.
BRACING		LOAD CASE(S) Standard
TOP CHORD	Structural wood sheathing directly applied or 6-0-0 oc purlins, except end verticals.	
BOT CHORD	Rigid ceiling directly applied or 10-0-0 oc bracing	

 **WARNING - Verify design parameters and READ NOTES ON THIS AND INCLUDED MITEK REFERENCE PAGE MI-7473 rev. 1/2/2023 BEFORE USE.**

Design valid for use only with MiTek® connectors. This design is based only upon parameters shown, and is for an individual building component, not a truss system. Before use, the building designer must verify the applicability of design parameters and properly incorporate this design into the overall building design. Bracing indicated is to prevent buckling of individual truss web and/or chord members only. Additional temporary and permanent bracing is always required for stability and to prevent collapse with possible personal injury and property damage. For general guidance regarding the fabrication, storage, delivery, erection and bracing of trusses and truss systems, see **ANSI/TPI1 Quality Criteria and DSB-22** available from Truss Plate Institute (www.tpin.org).

BCSI Building Component Safety Information available from the Structural Building Components Association (www.sbcacomponents.com)

ENGINEERING BY
TRENCO
A MiTek Affiliat


818 Soundside Road
Edenton, NC 27932

Job	Truss	Truss Type	Qty	Ply	298 Dove-2nd Floor-Almirante	I72616504
25040007-B	F10	Floor	8	1	Job Reference (optional)	

Carter Components (Sanford, NC), Sanford, NC - 27332,

Run: 8.73 S Feb 19 2025 Print: 8.730 S Feb 19 2025 MiTek Industries, Inc. Tue Apr 08 13:49:40
ID:CtOjzx6P42?jaBHNCcvcMzGly4-RfC?PsB70Hq3NSgPqnL8w3uTXbGKWrCDoi7J4zJC?i

Page: 1

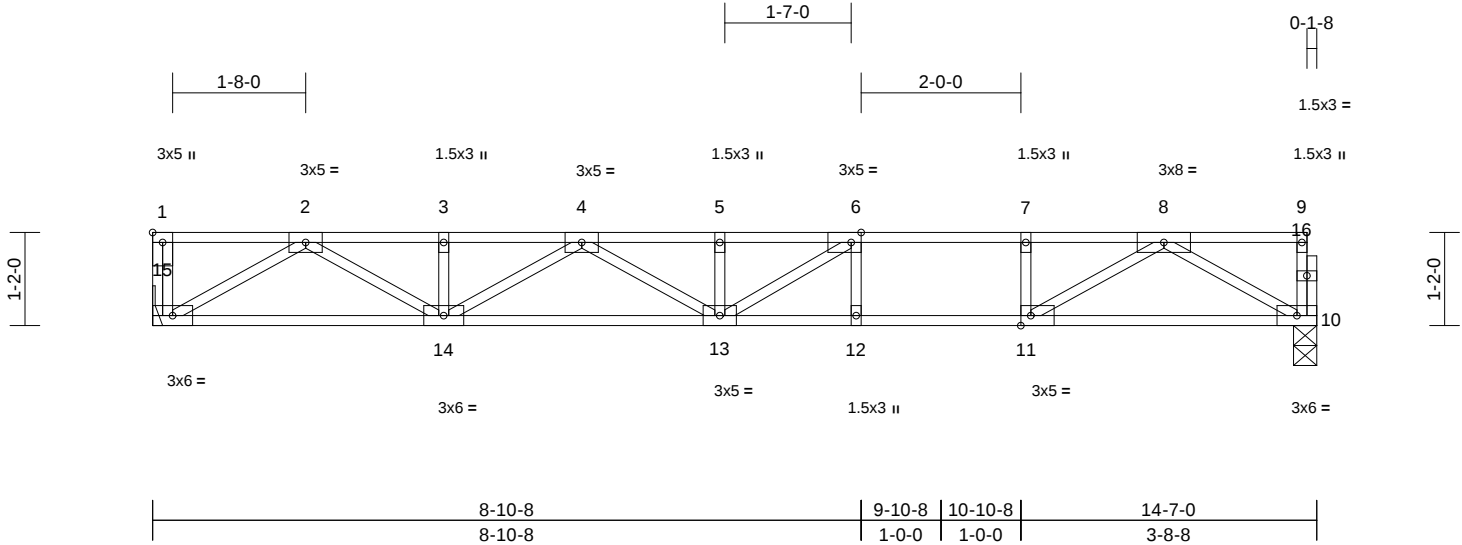

Scale = 1:28.9

Plate Offsets (X, Y): [1:Edge,0-1-8], [6:0-1-8,Edge], [11:0-1-8,Edge]

Loading	(psf)	Spacing	2-0-0	CSI		DEFL	in	(loc)	l/defl	L/d	PLATES	GRIP
TCLL	40.0	Plate Grip DOL	1.00	TC	0.94	Vert(LL)	-0.28	12-13	>616	480	MT20	244/190
TCDL	10.0	Lumber DOL	1.00	BC	0.78	Vert(CT)	-0.38	12-13	>457	360		
BCLL	0.0	Rep Stress Incr	YES	WB	0.60	Horz(CT)	0.03	10	n/a	n/a		
BCDL	5.0	Code	IRC2021/TPI2014	Matrix-MSH							Weight: 74 lb	FT = 20%F, 11%E

LUMBER

TOP CHORD 2x4 SP No.1(flat)
BOT CHORD 2x4 SP 2400F 2.0E(flat)
WEBS 2x4 SP No.3(flat)
OTHERS 2x4 SP No.3(flat)

BRACING

TOP CHORD Structural wood sheathing directly applied or
2-2-0 oc purlins, except end verticals.
BOT CHORD Rigid ceiling directly applied or 10-0-0 oc
bracing.

REACTIONS (size) 10=0-3-8, 15= Mechanical
Max Grav 10=782 (LC 1), 15=788 (LC 1)

FORCES (lb) - Maximum Compression/Maximum
Tension

TOP CHORD 1-15=-73/0, 9-10=-93/0, 1-2=0/0,
2-3=-2026/0, 3-4=-2026/0, 4-5=-2784/0,
5-6=-2784/0, 6-7=-2300/0, 7-8=-2300/0,
8-9=-6/0


BOT CHORD 14-15=0/1200, 13-14=0/2527, 12-13=0/2300,
11-12=0/2300, 10-11=0/1221

WEBS 6-12=-275/0, 7-11=-446/0, 2-15=-1388/0,
2-14=0/965, 3-14=-171/0, 4-14=-584/0,
4-13=0/300, 5-13=-316/0, 6-13=-53/690,
8-10=-1406/0, 8-11=0/1260

NOTES

- Unbalanced floor live loads have been considered for this design.
- Refer to girder(s) for truss to truss connections.
- Recommend 2x6 strongbacks, on edge, spaced at 10-00-00 oc and fastened to each truss with 3-10d (0.131" X 3") nails. Strongbacks to be attached to walls at their outer ends or restrained by other means.
- CAUTION, Do not erect truss backwards.

LOAD CASE(S) Standard

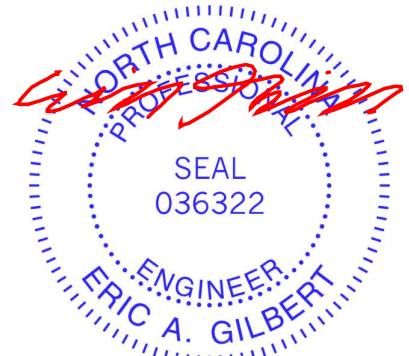

April 10,2025

WARNING - Verify design parameters and READ NOTES ON THIS AND INCLUDED MITEK REFERENCE PAGE MII-7473 rev. 1/2/2023 BEFORE USE.

Design valid for use only with MiTek® connectors. This design is based only upon parameters shown, and is for an individual building component, not a truss system. Before use, the building designer must verify the applicability of design parameters and properly incorporate this design into the overall building design. Bracing indicated is to prevent buckling of individual truss web and/or chord members only. Additional temporary and permanent bracing is always required for stability and to prevent collapse with possible personal injury and property damage. For general guidance regarding the fabrication, storage, delivery, erection and bracing of trusses and truss systems, see **ANSI/TPI1 Quality Criteria and DSB-22** available from Truss Plate Institute (www.tpinst.org) and **BCSI Building Component Safety Information** available from the Structural Building Component Association (www.sbcacompnents.com)

ENGINEERING BY
TRENCO
A MiTek Affiliate


818 Soundside Road
Edenton, NC 27932

Job	Truss	Truss Type	Qty	Ply	298 Dove-2nd Floor-Almirante	I72616505
25040007-B	F11	Floor	1	1	Job Reference (optional)	

Carter Components (Sanford, NC), Sanford, NC - 27332,

Run: 8.73 E Nov 16 2023 Print: 8.730 E Nov 16 2023 MiTek Industries, Inc. Thu Apr 10 17:24:36
ID:M5_nOtPLfENKwcfj3SIRkfzGjDm-6lXpJe88ap35wZ?iVCb4G_t27wSM_oZV42X?R8zSDGR

Page: 1

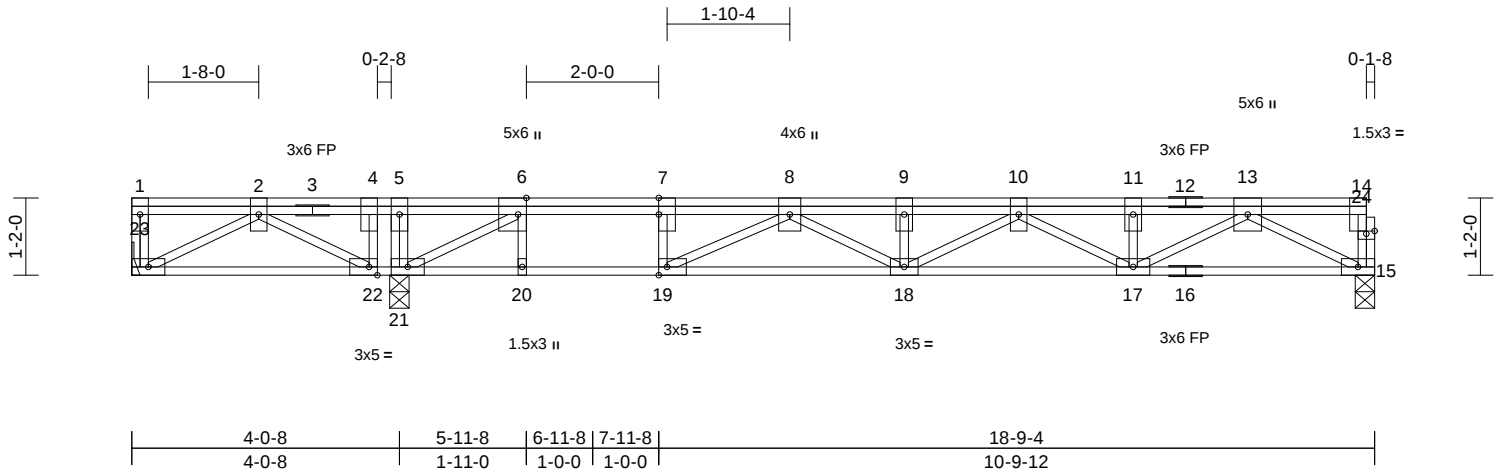

Scale = 1:34.8

Plate Offsets (X, Y): [6:0-3-0,Edge], [7:0-3-0,Edge], [19:0-1-8,Edge], [22:0-1-8,Edge], [24:0-1-8,0-0-8]

Loading	(psf)	Spacing	2-0-0	CSI		DEFL	in	(loc)	l/defl	L/d	PLATES	GRIP
TCLL	40.0	Plate Grip DOL	1.00	TC	0.49	Vert(LL)	-0.20	18-19	>856	480	MT20	244/190
TCDL	10.0	Lumber DOL	1.00	BC	0.46	Vert(CT)	-0.29	18-19	>609	360		
BCLL	0.0	Rep Stress Incr	YES	WB	0.55	Horz(CT)	0.03	15	n/a	n/a		
BCDL	5.0	Code	IRC2021/TPI2014	Matrix-MSH							Weight: 121 lb	FT = 20%F, 11%E

LUMBER

TOP CHORD 2x4 SP 2400F 2.0E(flat)
BOT CHORD 2x4 SP 2400F 2.0E(flat)
WEBS 2x4 SP No.3(flat)
OTHERS 2x4 SP No.3(flat)

- Recommend 2x6 strongbacks, on edge, spaced at 10-00-00 oc and fastened to each truss with 3-10d (0.131" X 3") nails. Strongbacks to be attached to walls at their outer ends or restrained by other means.
- CAUTION, Do not erect truss backwards.

LOAD CASE(S) Standard

BRACING

TOP CHORD Structural wood sheathing directly applied or 6-0-0 oc purlins, except end verticals.
BOT CHORD Rigid ceiling directly applied or 10-0-0 oc bracing, Except:
6-0-0 oc bracing: 22-23,21-22.

REACTIONS (lb/size) 15=740/0-3-8, 21=1287/0-3-8, 23=4/ Mechanical
Max Uplift 23=-153 (LC 4)
Max Grav 15=740 (LC 1), 21=1287 (LC 1), 23=160 (LC 3)


FORCES (lb) - Max. Comp./Max. Ten. - All forces 250 (lb) or less except when shown.

TOP CHORD 2-3=0/825, 3-4=0/825, 4-5=0/825, 5-6=0/825, 6-7=-1199/0, 7-8=-1199/0, 8-9=-2592/0, 9-10=-2592/0, 10-11=-2000/0, 11-12=-2000/0, 12-13=-2000/0

BOT CHORD 22-23=-314/138, 21-22=-825/0, 20-21=0/1199, 19-20=0/1199, 18-19=0/2442, 17-18=0/2439, 16-17=0/1175, 15-16=0/1175
WEBS 13-15=-1333/0, 13-17=0/948, 10-17=-505/0, 8-19=-1411/0, 2-23=-157/357, 2-22=-747/0, 4-22=0/350, 6-21=-2287/0, 5-21=-314/0, 7-19=0/567

NOTES

- Unbalanced floor live loads have been considered for this design.
- All plates are 3x6 MT20 unless otherwise indicated.
- Refer to girder(s) for truss to truss connections.
- Provide mechanical connection (by others) of truss to bearing plate capable of withstanding 153 lb uplift at joint 23.

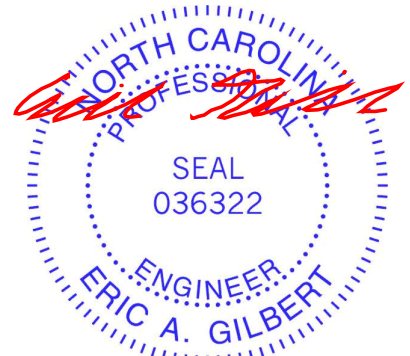

April 10,2025

WARNING - Verify design parameters and READ NOTES ON THIS AND INCLUDED MITEK REFERENCE PAGE MII-7473 rev. 1/2/2023 BEFORE USE.

Design valid for use only with MiTek® connectors. This design is based only upon parameters shown, and is for an individual building component, not a truss system. Before use, the building designer must verify the applicability of design parameters and properly incorporate this design into the overall building design. Bracing indicated is to prevent buckling of individual truss web and/or chord members only. Additional temporary and permanent bracing is always required for stability and to prevent collapse with possible personal injury and property damage. For general guidance regarding the fabrication, storage, delivery, erection and bracing of trusses and truss systems, see **ANSI/TPI1 Quality Criteria and DSB-22** available from Truss Plate Institute (www.tpinst.org) and **BCSI Building Component Safety Information** available from the Structural Building Component Association (www.sbcacompnents.com)

ENGINEERING BY
TRENCO
A MiTek Affiliate


818 Soundside Road
Edenton, NC 27932

Job	Truss	Truss Type	Qty	Ply	298 Dove-2nd Floor-Almirante	I72616506
25040007-B	F12	Floor Supported Gable	1	1	Job Reference (optional)	

Carter Components (Sanford, NC), Sanford, NC - 27332,

Run: 8.73 S Feb 19 2025 Print: 8.730 S Feb 19 2025 MiTek Industries, Inc. Tue Apr 08 13:49:40
ID:?OgRucTj9yZ1cXbmIfcd0UzGlv1-RfC?PsB70Hq3NSgPqnL8w3uITXbGKWrCDoi7J4zJC?f

Page: 1

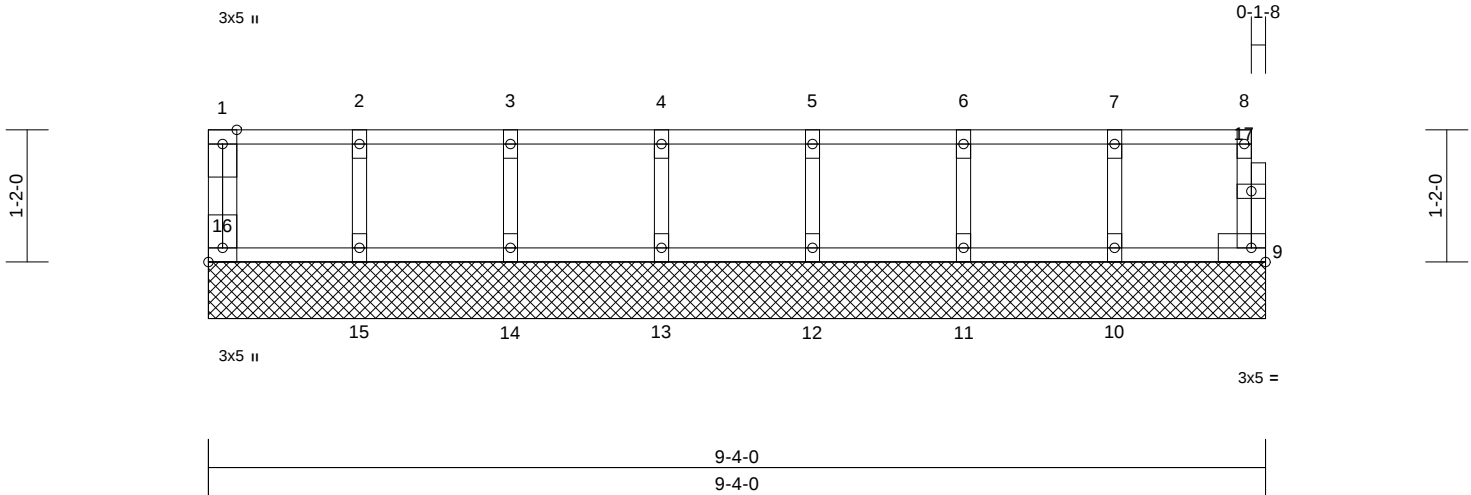

Scale = 1:20.3

Plate Offsets (X, Y): [16:Edge,0-1-8]

Loading	(psf)	Spacing	2-0-0	CSI		DEFL	in	(loc)	l/defl	L/d	PLATES	GRIP
TCLL	40.0	Plate Grip DOL	1.00	TC	0.08	Vert(LL)	n/a	-	n/a	999	MT20	244/190
TCDL	10.0	Lumber DOL	1.00	BC	0.01	Vert(TL)	n/a	-	n/a	999		
BCLL	0.0	Rep Stress Incr	YES	WB	0.03	Horiz(TL)	0.00	9	n/a	n/a		
BCDL	5.0	Code	IRC2021/TPI2014	Matrix-MR							Weight: 41 lb	FT = 20%F, 11%E

LUMBER

TOP CHORD 2x4 SP No.2(flat)
BOT CHORD 2x4 SP No.2(flat)
WEBS 2x4 SP No.3(flat)
OTHERS 2x4 SP No.3(flat)

BRACING

TOP CHORD Structural wood sheathing directly applied or 6-0-0 oc purlins, except end verticals.
BOT CHORD Rigid ceiling directly applied or 10-0-0 oc bracing.


REACTIONS (size) 9=9-4-0, 10=9-4-0, 11=9-4-0, 12=9-4-0, 13=9-4-0, 14=9-4-0, 15=9-4-0, 16=9-4-0
Max Grav 9=57 (LC 1), 10=142 (LC 1), 11=148 (LC 1), 12=146 (LC 1), 13=146 (LC 1), 14=148 (LC 1), 15=142 (LC 1), 16=63 (LC 1)

FORCES (lb) - Maximum Compression/Maximum Tension

TOP CHORD 1-16=-57/0, 8-9=-51/0, 1-2=-10/0, 2-3=-10/0, 3-4=-10/0, 4-5=-10/0, 5-6=-10/0, 6-7=-10/0, 7-8=-10/0
BOT CHORD 15-16=0/10, 14-15=0/10, 13-14=0/10, 12-13=0/10, 11-12=0/10, 10-11=0/10, 9-10=0/10
WEBS 2-15=-130/0, 3-14=-134/0, 4-13=-133/0, 5-12=-133/0, 6-11=-134/0, 7-10=-130/0

NOTES

- All plates are 1.5x3 MT20 unless otherwise indicated.
- Gable requires continuous bottom chord bearing.
- Truss to be fully sheathed from one face or securely braced against lateral movement (i.e. diagonal web).
- Gable studs spaced at 1-4-0 oc.
- Recommend 2x6 strongbacks, on edge, spaced at 10-00-00 oc and fastened to each truss with 3-10d (0.131" X 3") nails. Strongbacks to be attached to walls at their outer ends or restrained by other means.
- CAUTION, Do not erect truss backwards.

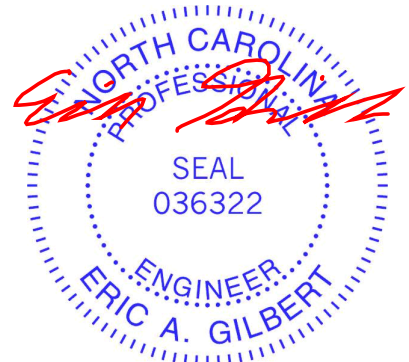

April 10, 2025

WARNING - Verify design parameters and READ NOTES ON THIS AND INCLUDED MITEK REFERENCE PAGE MII-7473 rev. 1/2/2023 BEFORE USE.

Design valid for use only with MiTek® connectors. This design is based only upon parameters shown, and is for an individual building component, not a truss system. Before use, the building designer must verify the applicability of design parameters and properly incorporate this design into the overall building design. Bracing indicated is to prevent buckling of individual truss web and/or chord members only. Additional temporary and permanent bracing is always required for stability and to prevent collapse with possible personal injury and property damage. For general guidance regarding the fabrication, storage, delivery, erection and bracing of trusses and truss systems, see **ANSI/TPI1 Quality Criteria and DSB-22** available from Truss Plate Institute (www.tpinst.org) and **BCSI Building Component Safety Information** available from the Structural Building Component Association (www.sbcacompnents.com)

ENGINEERING BY
TRENCO
A MiTek Affiliate


818 Soundside Road
Edenton, NC 27932

Job	Truss	Truss Type	Qty	Ply	298 Dove-2nd Floor-Almirante	I72616507
25040007-B	F13	Floor	2	1	Job Reference (optional)	

Carter Components (Sanford, NC), Sanford, NC - 27332,

Run: 8.73 S Feb 19 2025 Print: 8.730 S Feb 19 2025 MiTek Industries, Inc. Tue Apr 08 13:49:40
ID:4CuOi_ix9GDrLgle9PRy4xzGJ_P-RfC?PsB70Hq3NSgPqnL8w3ulTXbGKWrCDoi7J4zJC?f

Page: 1

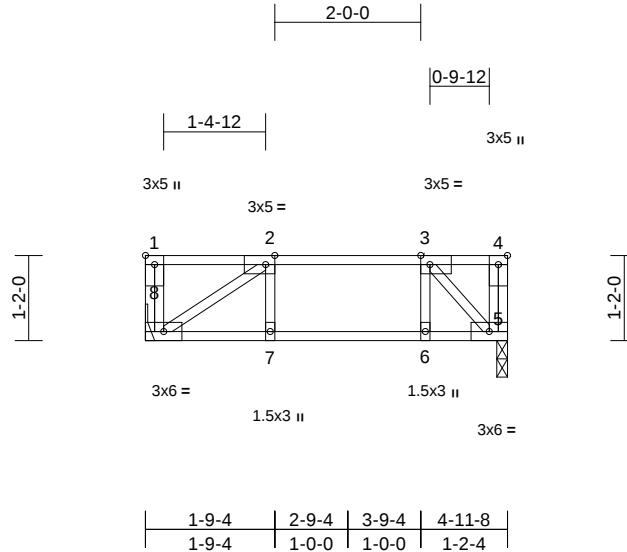

Scale = 1:31.6

Plate Offsets (X, Y): [1:Edge,0-1-8], [2:0-1-8,Edge], [3:0-1-8,Edge]

Loading	(psf)	Spacing	2-0-0	CSI		DEFL	in	(loc)	l/defl	L/d	PLATES	GRIP
TCLL	40.0	Plate Grip DOL	1.00	TC	0.29	Vert(LL)	-0.02	7-8	>999	480	MT20	244/190
TCDL	10.0	Lumber DOL	1.00	BC	0.25	Vert(CT)	-0.02	7-8	>999	360		
BCLL	0.0	Rep Stress Incr	YES	WB	0.09	Horz(CT)	0.00	5	n/a	n/a		
BCDL	5.0	Code	IRC2021/TPI2014	Matrix-MSH							Weight: 27 lb	FT = 20%F, 11%E

LUMBER

TOP CHORD 2x4 SP No.2(flat)
BOT CHORD 2x4 SP No.2(flat)
WEBS 2x4 SP No.3(flat)

BRACING

TOP CHORD Structural wood sheathing directly applied or
4-11-8 oc purlins, except end verticals.
BOT CHORD Rigid ceiling directly applied or 10-0-0 oc
bracing.

REACTIONS (size) 5=0-1-12, 8= Mechanical
Max Grav 5=259 (LC 1), 8=259 (LC 1)

FORCES (lb) - Maximum Compression/Maximum
Tension

TOP CHORD 1-8=-71/0, 4-5=-13/41, 1-2=0/0, 2-3=-264/0,
3-4=0/0


BOT CHORD 7-8=0/264, 6-7=0/264, 5-6=0/264

WEBS 2-7=-17/15, 3-6=0/66, 2-8=-315/0, 3-5=-381/0

NOTES

- 1) Unbalanced floor live loads have been considered for this design.
- 2) Refer to girder(s) for truss to truss connections.
- 3) Provide mechanical connection (by others) of truss to bearing plate at joint(s) 5.
- 4) Recommend 2x6 strongbacks, on edge, spaced at 10-00-00 oc and fastened to each truss with 3-10d (0.131" X 3") nails. Strongbacks to be attached to walls at their outer ends or restrained by other means.

LOAD CASE(S) Standard

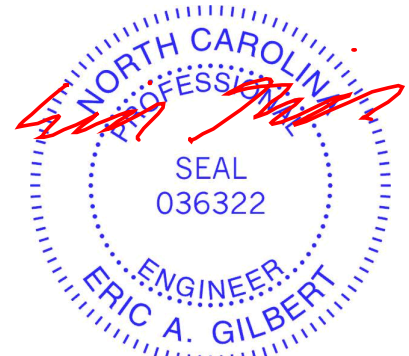

April 10, 2025


WARNING - Verify design parameters and READ NOTES ON THIS AND INCLUDED MITEK REFERENCE PAGE MII-7473 rev. 1/2/2023 BEFORE USE.

Design valid for use only with MiTek® connectors. This design is based only upon parameters shown, and is for an individual building component, not a truss system. Before use, the building designer must verify the applicability of design parameters and properly incorporate this design into the overall building design. Bracing indicated is to prevent buckling of individual truss web and/or chord members only. Additional temporary and permanent bracing is always required for stability and to prevent collapse with possible personal injury and property damage. For general guidance regarding the fabrication, storage, delivery, erection and bracing of trusses and truss systems, see **ANSI/TPI1 Quality Criteria and DSB-22** available from Truss Plate Institute (www.tpinst.org) and **BCSI Building Component Safety Information** available from the Structural Building Component Association (www.sbcacompnents.com)

ENGINEERING BY
TRENCO
A MiTek Affiliate




818 Soundside Road
Edenton, NC 27932

Carter Components (Sanford, NC), Sanford, NC - 27332, Run: 8.73 S Feb 19 2025 Print: 8.730 S Feb 19 2025 MiTek Industries, Inc. Tue Apr 08 13:49:40 Page: 1
ID:Y14vIOLuvh3efutABT 7Z4zGlz3-RfC?PsB70Hg3NSqPqnL8w3ulTXbGKwKRCdoi7J4zJC?i

 

Loading	(psf)	Spacing	2-0-0	CSI		DEFL	in	(loc)	l/defl	L/d	PLATES	GRIP
TCLL	40.0	Plate Grip DOL	1.00	TC	0.17	Vert(LL)	n/a	-	n/a	999	MT20	244/190
TCDL	10.0	Lumber DOL	1.00	BC	0.21	Vert(CT)	-0.03	4-5	>999	360		
BCLL	0.0	Rep Stress Incr	NO	WB	0.09	Horz(CT)	0.00	4	n/a	n/a		
BCDL	5.0	Code	IRC2021/TP12014	Matrix-MP							Weight: 27 lb	FT = 20%F, 11%E

LOAD CASE(S) Standard

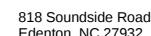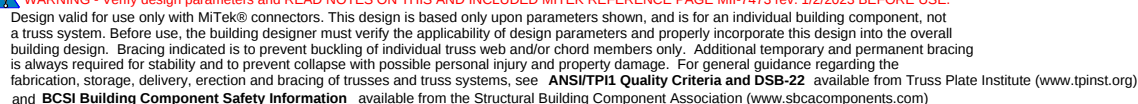 


Job	Truss	Truss Type	Qty	Ply	298 Dove-2nd Floor-Almirante	I72616509
25040007-B	F15	Floor Girder	1	1	Job Reference (optional)	

Carter Components (Sanford, NC), Sanford, NC - 27332,

Run: 8.73 S Feb 19 2025 Print: 8.730 S Feb 19 2025 MiTek Industries, Inc. Tue Apr 08 13:49:40
ID:p?s0279IM10FESNfm63uazGivT-RfC?PsB70Hq3NSgPqnL8w3uITxbGKWrCDoi7J4zJC?f

Page: 1

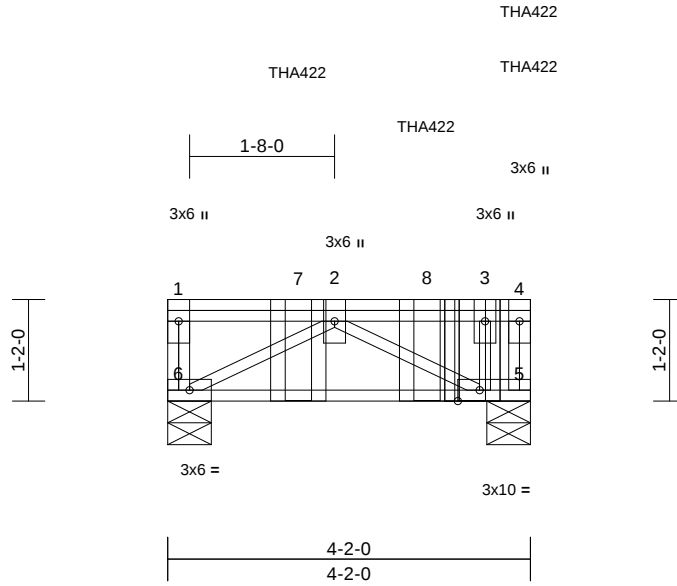

Scale = 1:26.5

Plate Offsets (X, Y): [5:0-3-0,Edge]

Loading	(psf)	Spacing	2-0-0	CSI		DEFL	in	(loc)	l/defl	L/d	PLATES	GRIP
TCLL	40.0	Plate Grip DOL	1.00	TC	0.31	Vert(LL)	n/a	-	n/a	999	MT20	244/190
TCDL	10.0	Lumber DOL	1.00	BC	0.42	Vert(CT)	-0.04	5-6	>999	360		
BCLL	0.0	Rep Stress Incr	NO	WB	0.26	Horz(CT)	0.01	5	n/a	n/a		
BCDL	5.0	Code	IRC2021/TPI2014	Matrix-MP							Weight: 30 lb	FT = 20%F, 11%E

LUMBER

TOP CHORD 2x4 SP No.2(flat)
BOT CHORD 2x4 SP No.2(flat)
WEBS 2x4 SP No.3(flat)

Concentrated Loads (lb)

Vert: 3=-776 (F=-182, B=-594), 7=-571 (B), 8=-159 (F)

BRACING

TOP CHORD Structural wood sheathing directly applied or 4-2-0 oc purlins, except end verticals.
BOT CHORD Rigid ceiling directly applied or 10-0-0 oc bracing.

REACTIONS (size) 5=0-6-0, 6=0-6-0
Max Grav 5=1230 (LC 1), 6=708 (LC 1)

FORCES (lb) - Maximum Compression/Maximum Tension

TOP CHORD 1-6=-168/0, 4-5=0/15, 1-2=0/0, 2-3=-391/0, 3-4=0/0

BOT CHORD 5-6=0/952


WEBS 2-6=-1085/0, 2-5=-618/0, 3-5=-1042/0

NOTES

- 1) Recommend 2x6 strongbacks, on edge, spaced at 10-00-00 oc and fastened to each truss with 3-10d (0.131" X 3") nails. Strongbacks to be attached to walls at their outer ends or restrained by other means.
- 2) Use Simpson Strong-Tie THA422 (6-16d Girder, 6-10d Truss) or equivalent spaced at 0-6-4 oc max. starting at 2-11-12 from the left end to 3-6-0 to connect truss(es) to front face of top chord.
- 3) Use Simpson Strong-Tie THA422 (6-16d Girder, 6-10d Truss) or equivalent spaced at 2-0-0 oc max. starting at 1-6-0 from the left end to 3-6-0 to connect truss(es) to back face of top chord.
- 4) Fill all nail holes where hanger is in contact with lumber.
- 5) In the LOAD CASE(S) section, loads applied to the face of the truss are noted as front (F) or back (B).

LOAD CASE(S) Standard

- 1) Dead + Floor Live (balanced): Lumber Increase=1.00, Plate Increase=1.00
Uniform Loads (lb/ft)
Vert: 5-6=-10, 1-4=-100

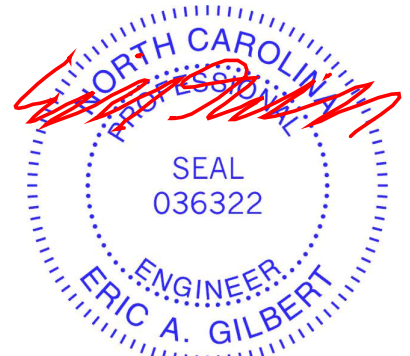

April 10, 2025

WARNING - Verify design parameters and READ NOTES ON THIS AND INCLUDED MITEK REFERENCE PAGE MII-7473 rev. 1/2/2023 BEFORE USE.




Design valid for use only with MiTek® connectors. This design is based only upon parameters shown, and is for an individual building component, not a truss system. Before use, the building designer must verify the applicability of design parameters and properly incorporate this design into the overall building design. Bracing indicated is to prevent buckling of individual truss web and/or chord members only. Additional temporary and permanent bracing is always required for stability and to prevent collapse with possible personal injury and property damage. For general guidance regarding the fabrication, storage, delivery, erection and bracing of trusses and truss systems, see **ANSI/TPI1 Quality Criteria and DSB-22** available from Truss Plate Institute (www.tpinst.org) and **BCSI Building Component Safety Information** available from the Structural Building Component Association (www.sbcacompnents.com)

ENGINEERING BY
TRENCO
A MiTek Affiliate

818 Soundside Road
Edenton, NC 27932

Symbols

PLATE LOCATION AND ORIENTATION

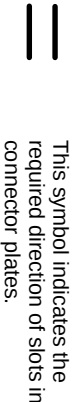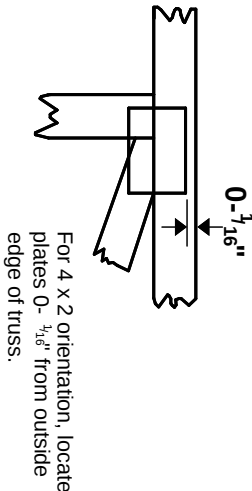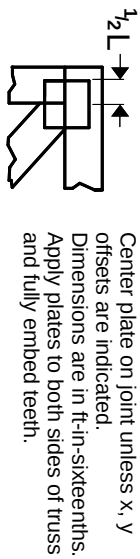


* Plate location details available in MITek software or upon request.

PLATE SIZE

4 X 4


The first dimension is the plate width measured perpendicular to slots. Second dimension is the length parallel to slots.

LATERAL BRACING LOCATION

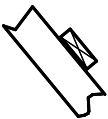

Indicated by symbol shown and/or by text in the bracing section of the output. Use T or I bracing if indicated.

BEARING

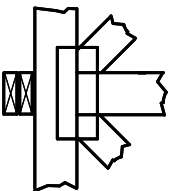


Indicates location where bearings (supports) occur. Icons vary but reaction section indicates joint number/letter where bearings occur. Min size shown is for crushing only.

Industry Standards:

ANSI/TP1.1: National Design Specification for Metal Plate Connected Wood Truss Construction.
DSB-22: Design Standard for Bracing.
BCSI: Building Component Safety Information, Guide to Good Practice for Handling, Installing, Restraining & Bracing of Metal Plate Connected Wood Trusses.

Numbering System

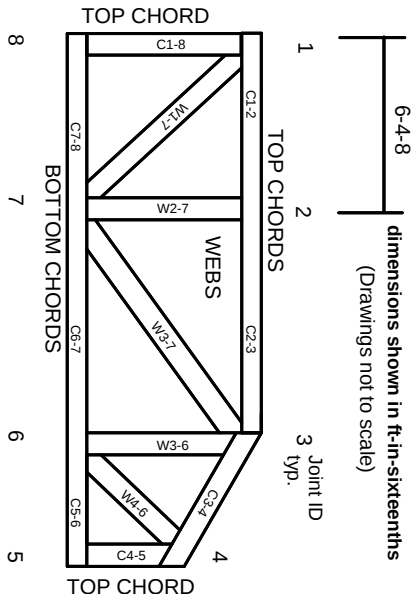

JOINTS ARE GENERALLY NUMBERED/LETTERED CLOCKWISE AROUND THE TRUSS STARTING AT THE JOINT FARTHEST TO THE LEFT.

CHORDS AND WEBS ARE IDENTIFIED BY END JOINT NUMBERS/LETTERS.

Product Code Approvals

ICC-ES Reports:

ESR-1988, ESR-2362, ESR-2685, ESR-3282
ESR-4722, ESL-1388

Design General Notes

Trusses are designed for wind loads in the plane of the truss unless otherwise shown.

Lumber design values are in accordance with ANSI/TP1 1 section 6.3. These truss designs rely on lumber values established by others.

© 2023 MITek® All Rights Reserved

General Safety Notes


Failure to Follow Could Cause Property Damage or Personal Injury

1. Additional stability bracing for truss system, e.g. diagonal or X-bracing, is always required. See BCSI.
2. Truss bracing must be designed by an engineer. For wide truss spacing, individual lateral braces themselves may require bracing, or alternative Tor I bracing should be considered.
3. Never exceed the design loading shown and never stack materials on inadequately braced trusses.
4. Provide copies of this truss design to the building designer, erection supervisor, property owner and all other interested parties.
5. Cut members to bear tightly against each other.
6. Place plates on each face of truss at each joint and embed fully. Knots and wane at joint locations are regulated by ANSI/TP1 1.
7. Design assumes trusses will be suitably protected from the environment in accord with ANSI/TP1 1.
8. Unless otherwise noted, moisture content of lumber shall not exceed 19% at time of fabrication.
9. Unless expressly noted, this design is not applicable for use with fire retardant, preservative treated, or green lumber.
10. Camber is a non-structural consideration and is the responsibility of truss fabricator. General practice is to camber for dead load deflection.
11. Plate type, size, orientation and location dimensions indicated are minimum plating requirements.
12. Lumber used shall be of the species and size, and in all respects, equal to or better than that specified.
13. Top chords must be sheathed or purlins provided at spacing indicated on design.
14. Bottom chords require lateral bracing at 10 ft. spacing, or less, if no ceiling is installed, unless otherwise noted.
15. Connections not shown are the responsibility of others.
16. Do not cut or alter truss member or plate without prior approval of an engineer.
17. Install and load vertically unless indicated otherwise.
18. Use of green or treated lumber may pose unacceptable environmental, health or performance risks. Consult with project engineer before use.
19. Review all portions of this design (front, back, words and pictures) before use. Reviewing pictures alone is not sufficient.
20. Design assumes manufacture in accordance with ANSI/TP1 1 Quality Criteria.
21. The design does not take into account any dynamic or other loads other than those expressly stated.

MITek

ENGINEERING BY
TRENCO
A MITek Affiliate

MITek Engineering Reference Sheet: MIL-7473 rev. 1/2/2023

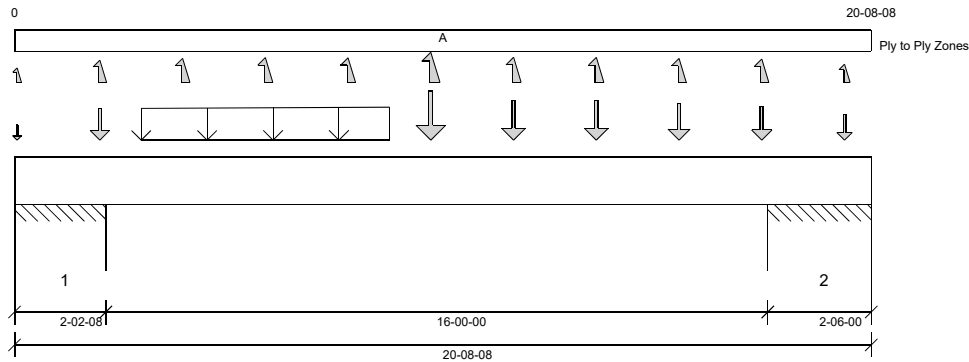

- CAUTION: The maximum net analysis reaction exceeds the user-defined maximum uplift value at one or more supports.
- The dead loads used in the design of this member were applied to the structure as projected dead loads.
- Analysis and Design has been performed using precision loading from actual modeled conditions. Some loads may have been modified to simplify reporting.



Customer:
Street 1:
City:
Customer Ph...

Job Name: **B**
Level: **1st FLOOR**
Label: **DB1-2 - i79**
Type: **Beam**

2 Ply Member
2.0 RigidLam DF LVL 1-3/4
x 14

Status:
Design
Passed


DESIGN NOTES

- Tributary Loads have been generated based on actual spacing between members in the model which may differ from the default system spacing. The actual loads applied to the member are shown in the Specified Loads table.
- Transfer reactions may differ from design results as allowed per building codes and standard load distribution practices.
- This report is based on modeled conditions input by the user. Source information for the loads and supports are provided for reference only. Verify that all loads and support conditions are correct.
- Review all loads and reactions to ensure that the member/bearing/connector/structure can resist adequately. Unless already specified on this report, anchorage for uplift reactions to be specified by others. Installation of member and accessories (if required) as per manufacturer's instruction.
- Beam Stability Factor used in the calculation for Allowable Max Pos Moment (CL) = 0.99
- Beam Stability Factor used in the calculation for Allowable Max Neg Moment (CL) = 0.47

PLY TO PLY CONNECTION

- Zone A: Factored load = 0 plf. Use 12d (0.148"x3.25") nails. LDF = 1.00. Qty = 63. Row = 3, Spacing = 12"
12d (0.148"x3.25") nails properties: D = 0.148" , L = 3.25". Fastener capacity = 117 lbs. X1 = 2.25" , Y1 = 0.75" , Y2 = 1.5"
Install fasteners from one face.
X1 = Minimum end distance, X2 = Minimum edge distance, Y2 = Minimum row spacing.

FASTENER INSTALLATION – 3 ROWS (FROM ONE FACE)

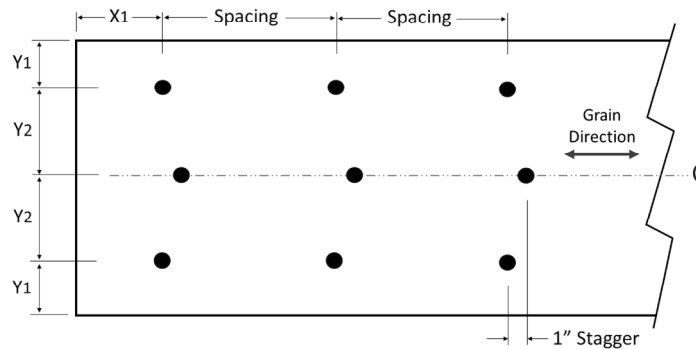



Customer:
Street 1:
City:
Customer Ph...

Job Name: **B**
Level: **1st FLOOR**
Label: **FB2-2 - i78**
Type: **Beam**


2 Ply Member
2.0 RigidLam DF LVL 1-3/4
x 18

Status:
Design
Passed

Illustration Not to Scale. Pitch: 0/12

Designed by Single Member Design Engine in MiTek® Structure Version
8.7.3.303.Update13.26

Report Version: 2023.09.18 04/08/2025 14:20

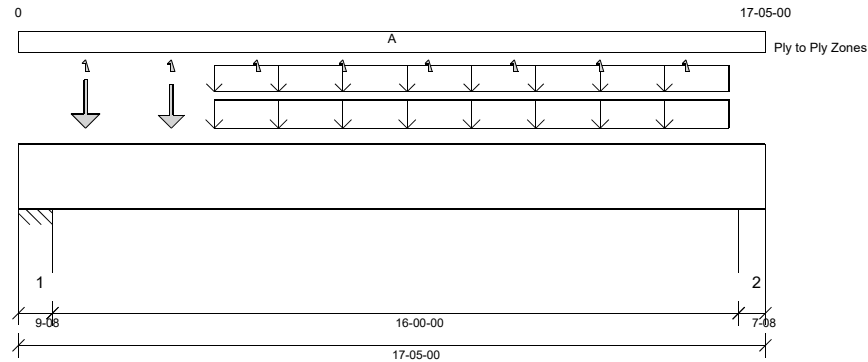

DESIGN INFORMATION a

Building Code: IRC 2021
Design Methodology: ASD
Risk Category: II (General Construction)
Residential
Service Condition: Dry
System Spacing: -
LL Deflection Limit: L/360, 0.75" (absolute)
TL Deflection Limit: L/240, 1.00" (absolute)

Lateral Restraint Requirements:

Both ends of the member and the outer supports must be laterally restrained. Top and bottom edges of the member must be fully restrained or have the following maximum unbraced length:

Top: 0' Bottom: 1'- 8 1/2"

Bearing Stress of Support Material:

- 1323 psi Wall @ 0'- 8 1/2"
- 725 psi Wall @ 16'- 10 1/2"

ANALYSIS RESULTS

Design Criteria	Location	Load Combination	LDF	Design	Limit	Result
Max Pos. Moment:	9'- 6 3/4"	D + L	1.00	25538 lb ft	46413 lb ft	Passed - 55%
Max Shear:	15'- 3 1/2"	D + L	1.00	6029 lb	12180 lb	Passed - 50%
Live Load (LL) Pos. Defl.:	8'- 9 7/16"	L		0.252"	L/360	Passed - L/761
Total Load (TL) Pos. Defl.:	8'- 9 7/16"	D + L		0.354"	L/240	Passed - L/543

SUPPORT AND REACTION INFORMATION

ID	Input Bearing Length	Controlling Load Combination	LDF	Downward Reaction	Uplift Reaction	Resistance of Member	Resistance of Support	Result
1	9-08	D + L	1.00	6607 lb		24937 lb	43990 lb	Passed - 26%
2	7-08	D + L	1.00	6094 lb		19687 lb	19031 lb	Passed - 32%

LOADING

Type	Start Loc	End Loc	Source	Face	Dead (D)	Live (L)	Snow (S)	Roof Live (Lr)	Wind (W)
Self Weight	0'	17'- 5"	Self Weight	Top	17 lb/ft	-	-	-	-
Uniform	4'- 6 3/4"	16'- 6 3/4"	Smoothed Load	Front	111 lb/ft	299 lb/ft	-	-	-
Uniform	4'- 6 3/4"	16'- 6 3/4"	Smoothed Load	Back	95 lb/ft	255 lb/ft	0 lb/ft	0 lb/ft	0 lb/ft
Point	1'- 6 3/4"	1'- 6 3/4"	-	Front	485 lb	1267/-2 lb	1 lb	1 lb	0/-2 lb
Point	3'- 6 3/4"	3'- 6 3/4"	-	Front	410 lb	1105 lb	0 lb	1 lb	0/-2 lb
Point	5'- 6 3/4"	5'- 6 3/4"	-	Front	-	-	-	-	-2 lb
Point	7'- 6 3/4"	7'- 6 3/4"	-	Front	-	-	-	-	-2 lb
Point	9'- 6 3/4"	9'- 6 3/4"	-	Front	-	-	-	-	-2 lb
Point	11'- 6 3/4"	11'- 6 3/4"	-	Front	-	-	-	-	-2 lb
Point	13'- 6 3/4"	13'- 6 3/4"	-	Front	-	-	-	-	-2 lb
Point	15'- 6 3/4"	15'- 6 3/4"	-	Front	-	-	-	-	-2 lb

UNFACTORED REACTIONS

ID	Start Loc	End Loc	Source	Dead (D)	Live (L)	Snow (S)	Roof Live (Lr)	Wind (W)
1	0'	0'- 9 1/2"	E24(i72)	1907 lb	4700/-2 lb	2 lb	3 lb	2 lb/ -8 lb
2	16'- 9 1/2"	17'- 5"	E25(i73)	1754 lb	4340 lb	2 lb	3 lb	2 lb/ -8 lb

DESIGN NOTES

- The dead loads used in the design of this member were applied to the structure as projected dead loads.
- Analysis and Design has been performed using precision loading from actual modeled conditions. Some loads may have been modified to simplify reporting.
- Tributary Loads have been generated based on actual spacing between members in the model which may differ from the default system spacing. The actual loads applied to the member are shown in the Specified Loads table.
- Transfer reactions may differ from design results as allowed per building codes and standard load distribution practices.
- This report is based on modeled conditions input by the user. Source information for the loads and supports are provided for reference only. Verify that all loads and support conditions are correct.
- Review all loads and reactions to ensure that the member/bearing/connector/structure can resist adequately. Unless already specified on this report, anchorage for uplift reactions to be specified by others. Installation of member and accessories (if required) as per manufacturer's instruction.
- Beam Stability Factor used in the calculation for Allowable Max Pos Moment (CL) = 1.00

PLY TO PLY CONNECTION

- Zone A: Factored load = 468 plf. Use 12d (0.148"x3.25") nails. LDF = 1.00. Qty = 54. Row = 3, Spacing = 12"
12d (0.148"x3.25") nails properties: D = 0.148" , L = 3.25". Fastener capacity = 117 lbs. X1 = 2.25" , Y1 = 0.75", Y2 = 1.5"
Install fasteners from one face.
X1 = Minimum end distance, X2 = Minimum edge distance, Y2 = Minimum row spacing.



Customer:
Street 1:
City:
Customer Ph...

Job Name: **B**
Level: **1st FLOOR**
Label: **FB2-2 - i78**
Type: **Beam**

2 Ply Member
2.0 RigidLam DF LVL 1-3/4
x 18

Status:
Design
Passed

PLY TO PLY CONNECTION

FASTENER INSTALLATION – 3 ROWS (FROM ONE FACE)

