


NOT FOR CONSTRUCTION  
ESTIMATE/BID ONLY

| Truss Connector Total List |         |     |
|----------------------------|---------|-----|
| Manuf                      | Product | Qty |
| Simpson                    | LUS410  | 10  |
| Simpson                    | THA422  | 4   |

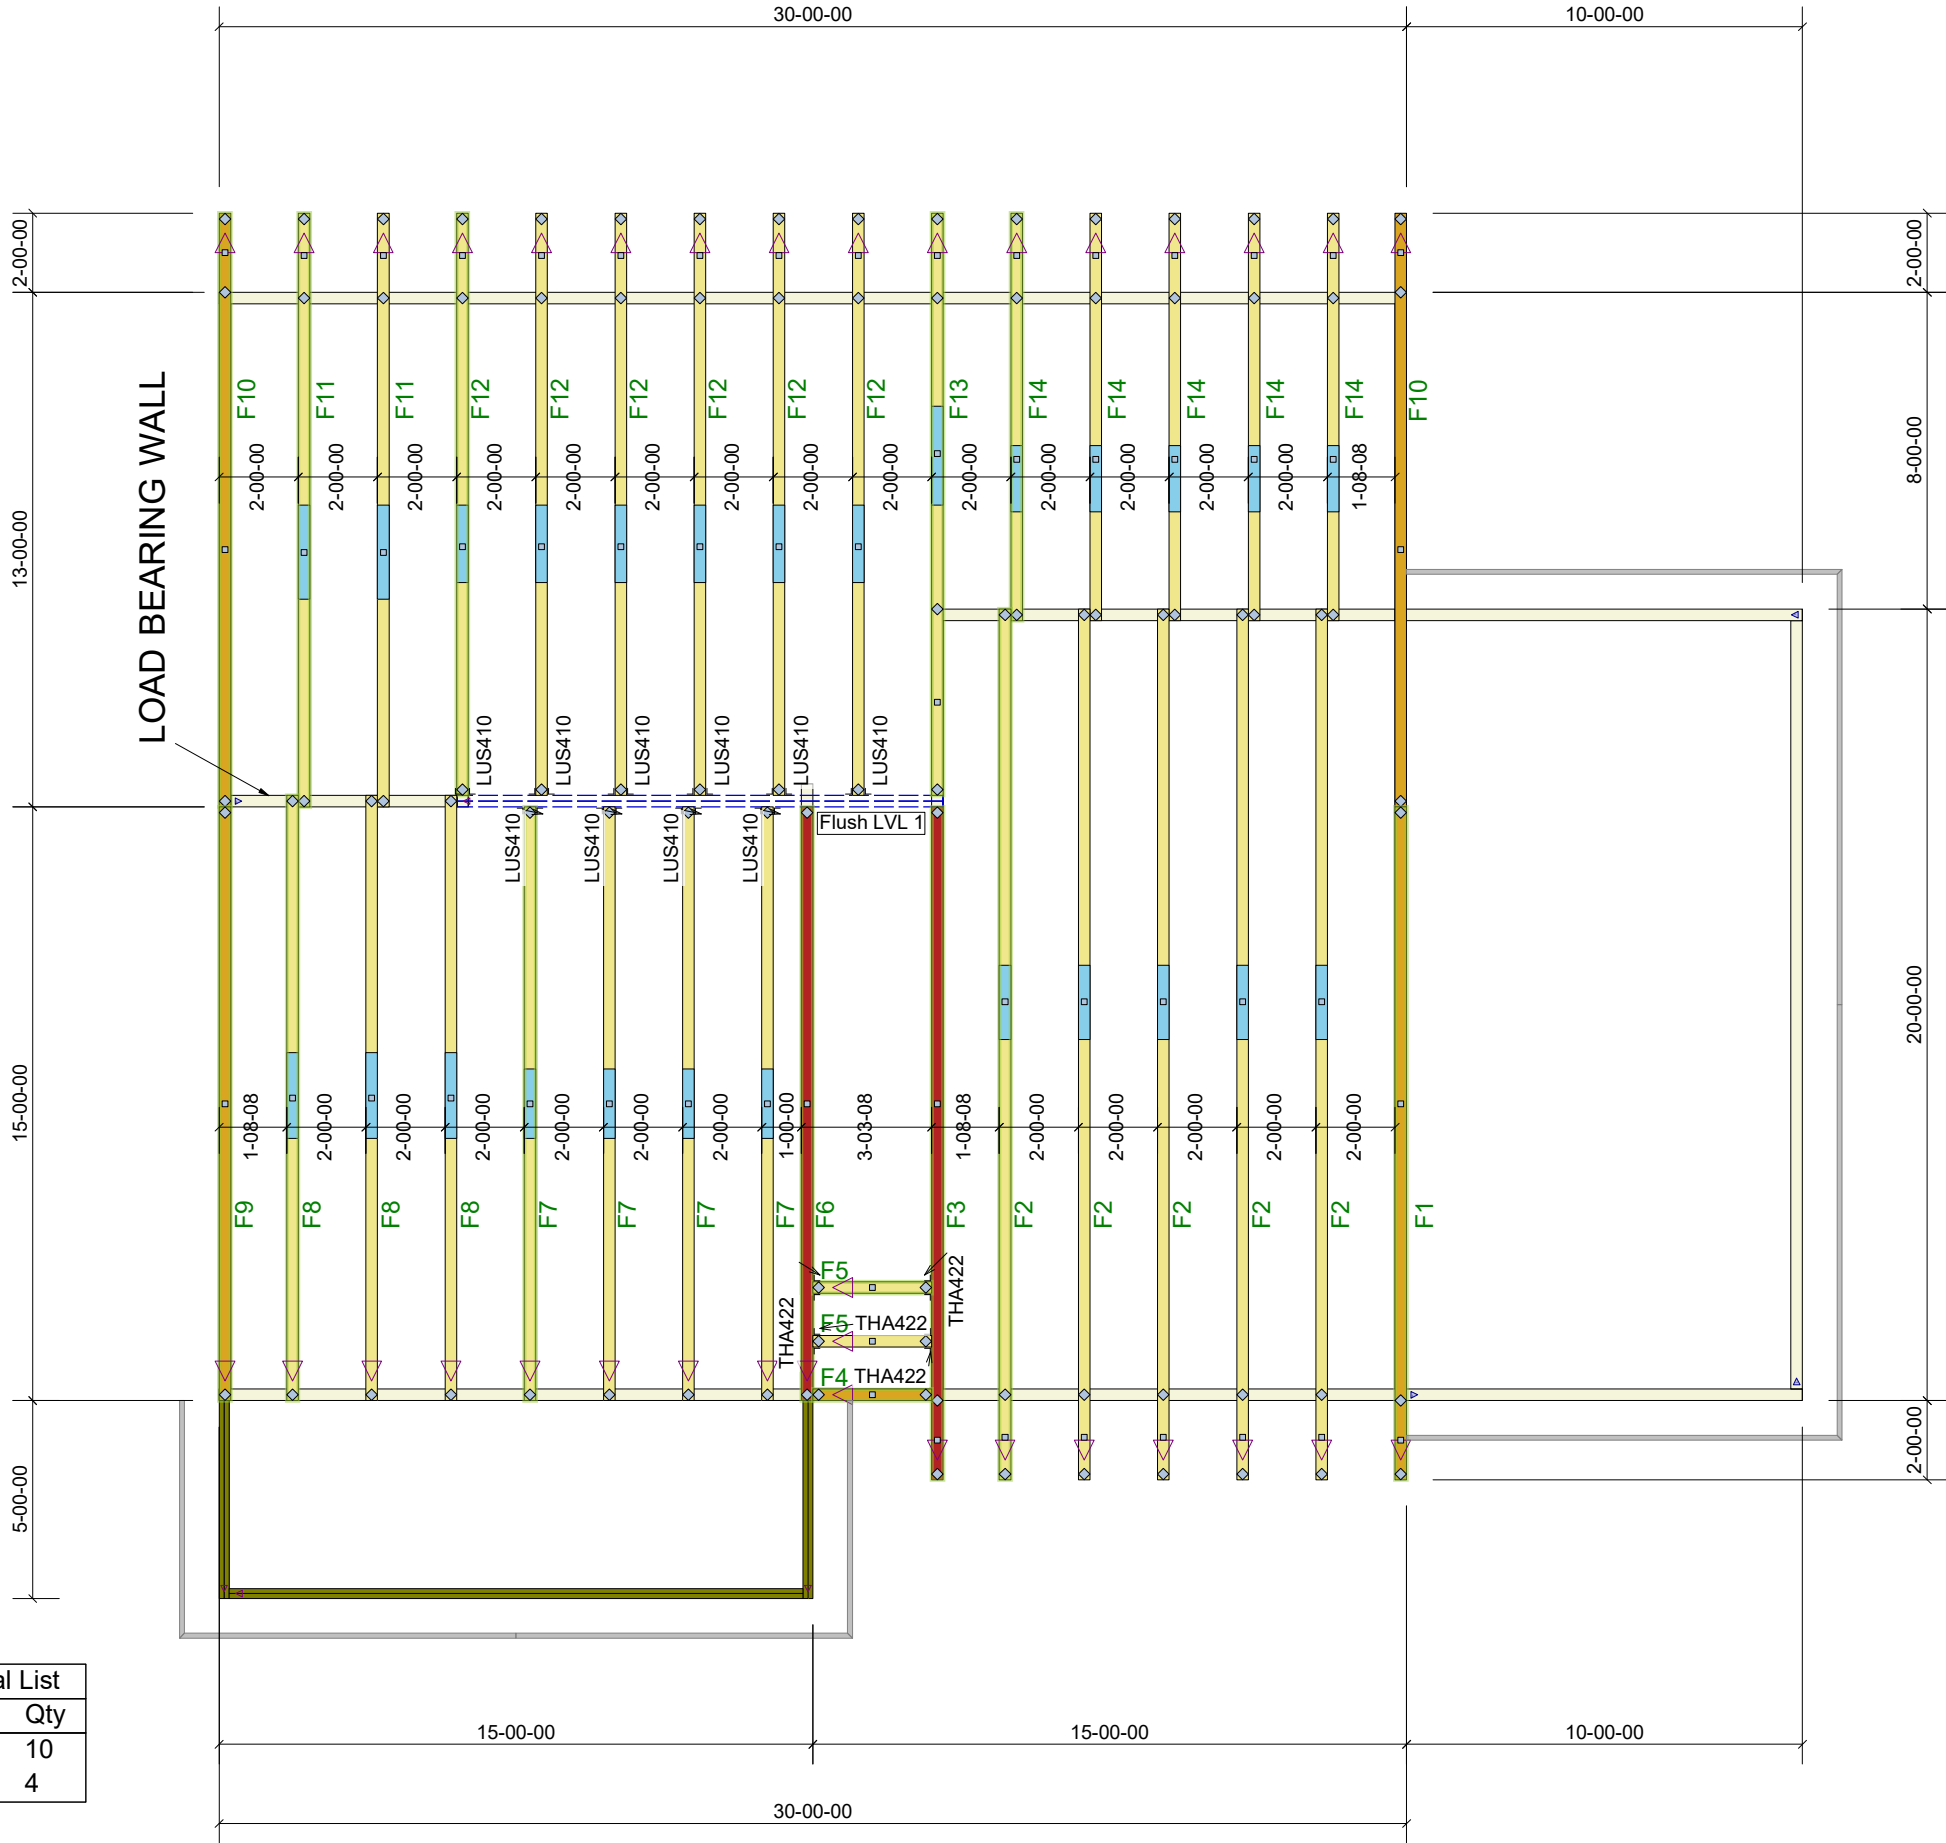

Danny Fisher Building Group

The Freddy

Fisher Building Corp

Job# - 2505793-31159

84 Components  
200 Emmett Rd  
Dunn NC 28334  
United States  
Office: (910) 892-8400

Location

2383-Dunn

Designer

Synthavanh T.

DO NOT CUT, NOTCH, OR BORE HOLES  
UNLESS SPECIFIC, WRITTEN PERMISSION IS  
PROVIDED BY AN AUTHORIZED REPRESENTATIVE OF  
84 LUMBER.

TRUSS INSTALLATION REQUIRES TEMPORARY AND  
PERMANENT BRACING. GENERAL GUIDANCE IS  
PROVIDED IN SBCA DOC's  
B-1 and B-3. THESE ARE INCLUDED WITH EACH JOB  
IN YOUR TRUSS PACKET.

Sheet # 1 of 1

Floor Truss  
Placement Plan

NOT TO SCALE

DESIGNED DATE

10/29/2025