


NOT FOR CONSTRUCTION
ESTIMATE/BID ONLY

Truss Connector Total List		
Manuf	Product	Qty
Simpson	HUS26	5

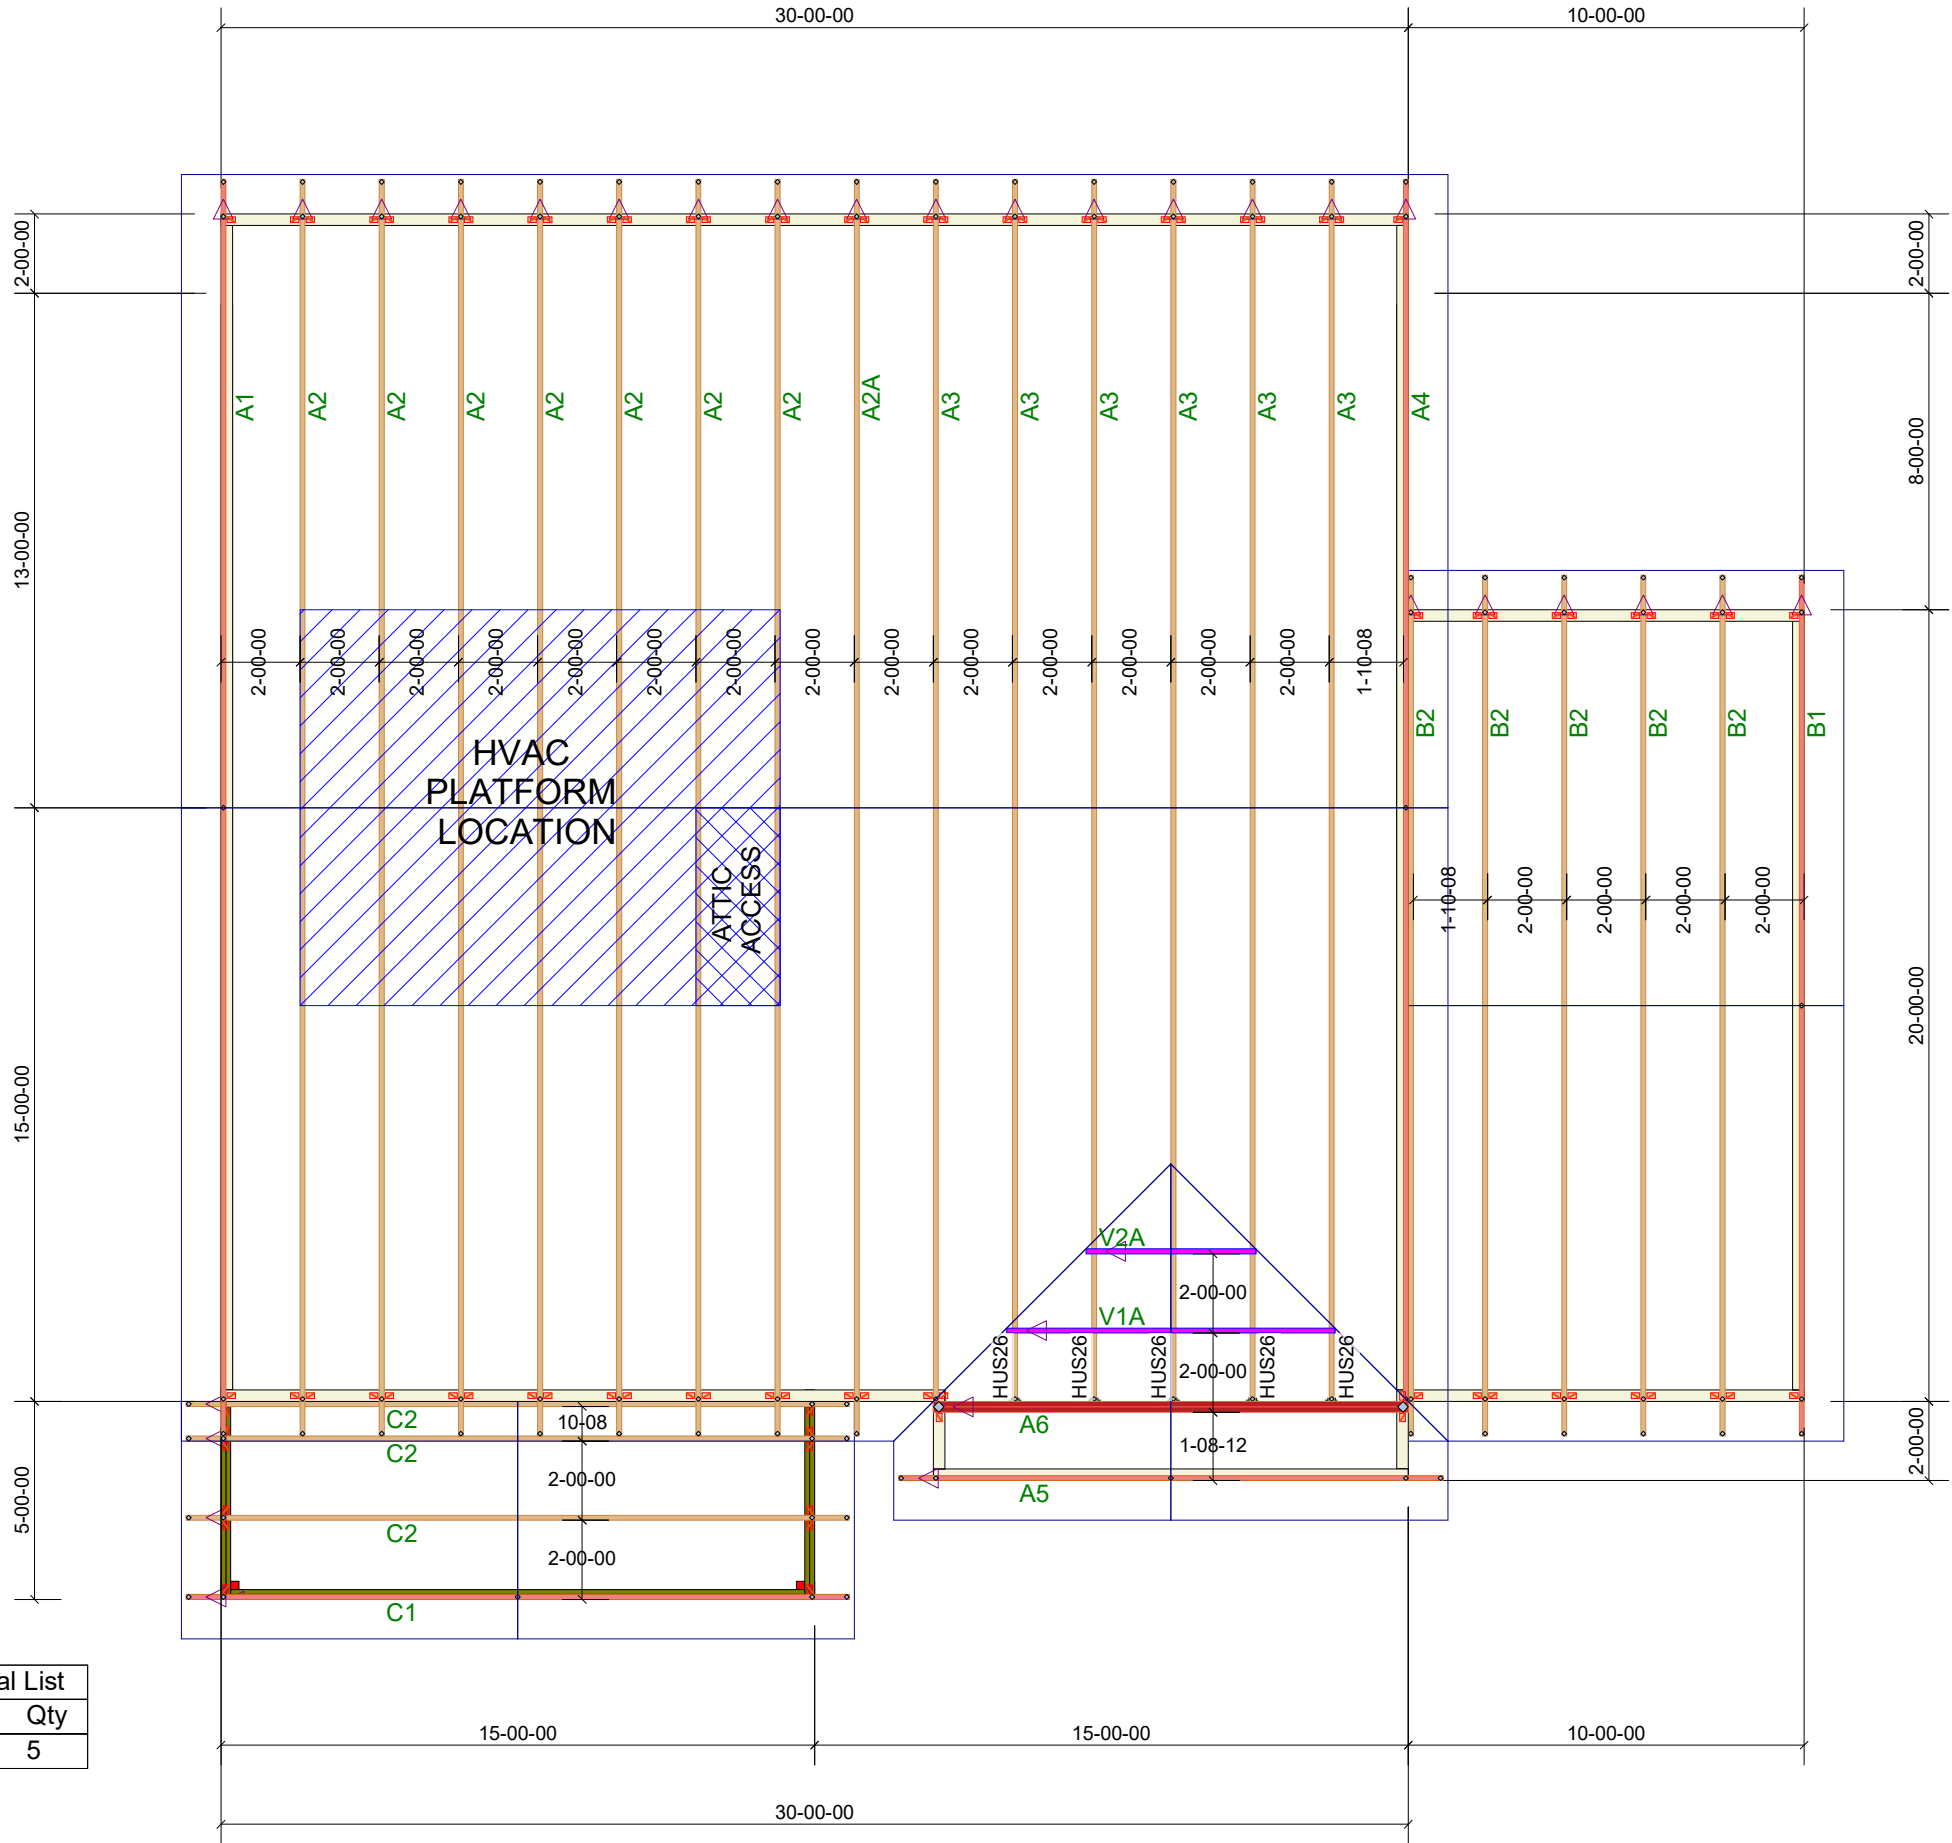

84 LUMBER

Danny Fisher Building Group
The Freddy
Fisher Building Corp
Job# - 2505793-31159

Location2383-Dunn

DesignerSynthavanh T.

DO NOT CUT, NOTCH, OR BORE HOLES
UNLESS SPECIFIC, WRITTEN PERMISSION IS
PROVIDED BY AN AUTHORIZED REPRESENTATIVE OF
84 LUMBER.

TRUSS INSTALLATION REQUIRES TEMPORARY AND
PERMANENT BRACING. GENERAL GUIDANCE IS
PROVIDED IN SBCA DOC's
B-1 and B-3. THESE ARE INCLUDED WITH EACH JOB
IN YOUR TRUSS PACKET.

Sheet # 1 of 1

**Roof Truss
Placement Plan**

NOT TO SCALE

DESIGNED DATE
10/29/2025

84 Components
200 Emmett Rd
Dunn NC 28334
United States
Office: (910) 892-8400