



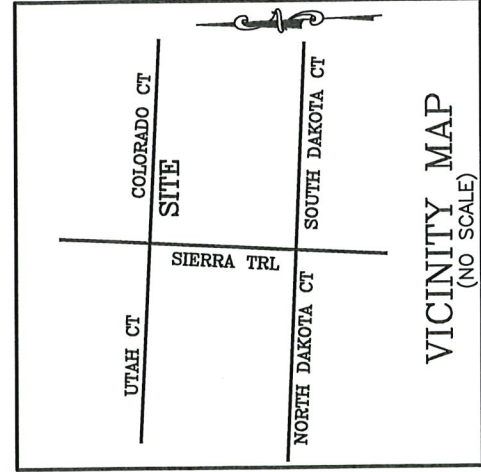

NOTE : CONTRACTOR TO  
LOCATE UTILITY TIE-INS  
AND CONTACT LOCAL  
REGULATORY AGENCY  
PRIOR TO PAVING OVER  
WITH DRIVEWAY.

NOTE : CONTRACTOR TO  
VERIFY ALL BUILDING  
SETBACKS PRIOR TO  
CONSTRUCTION.

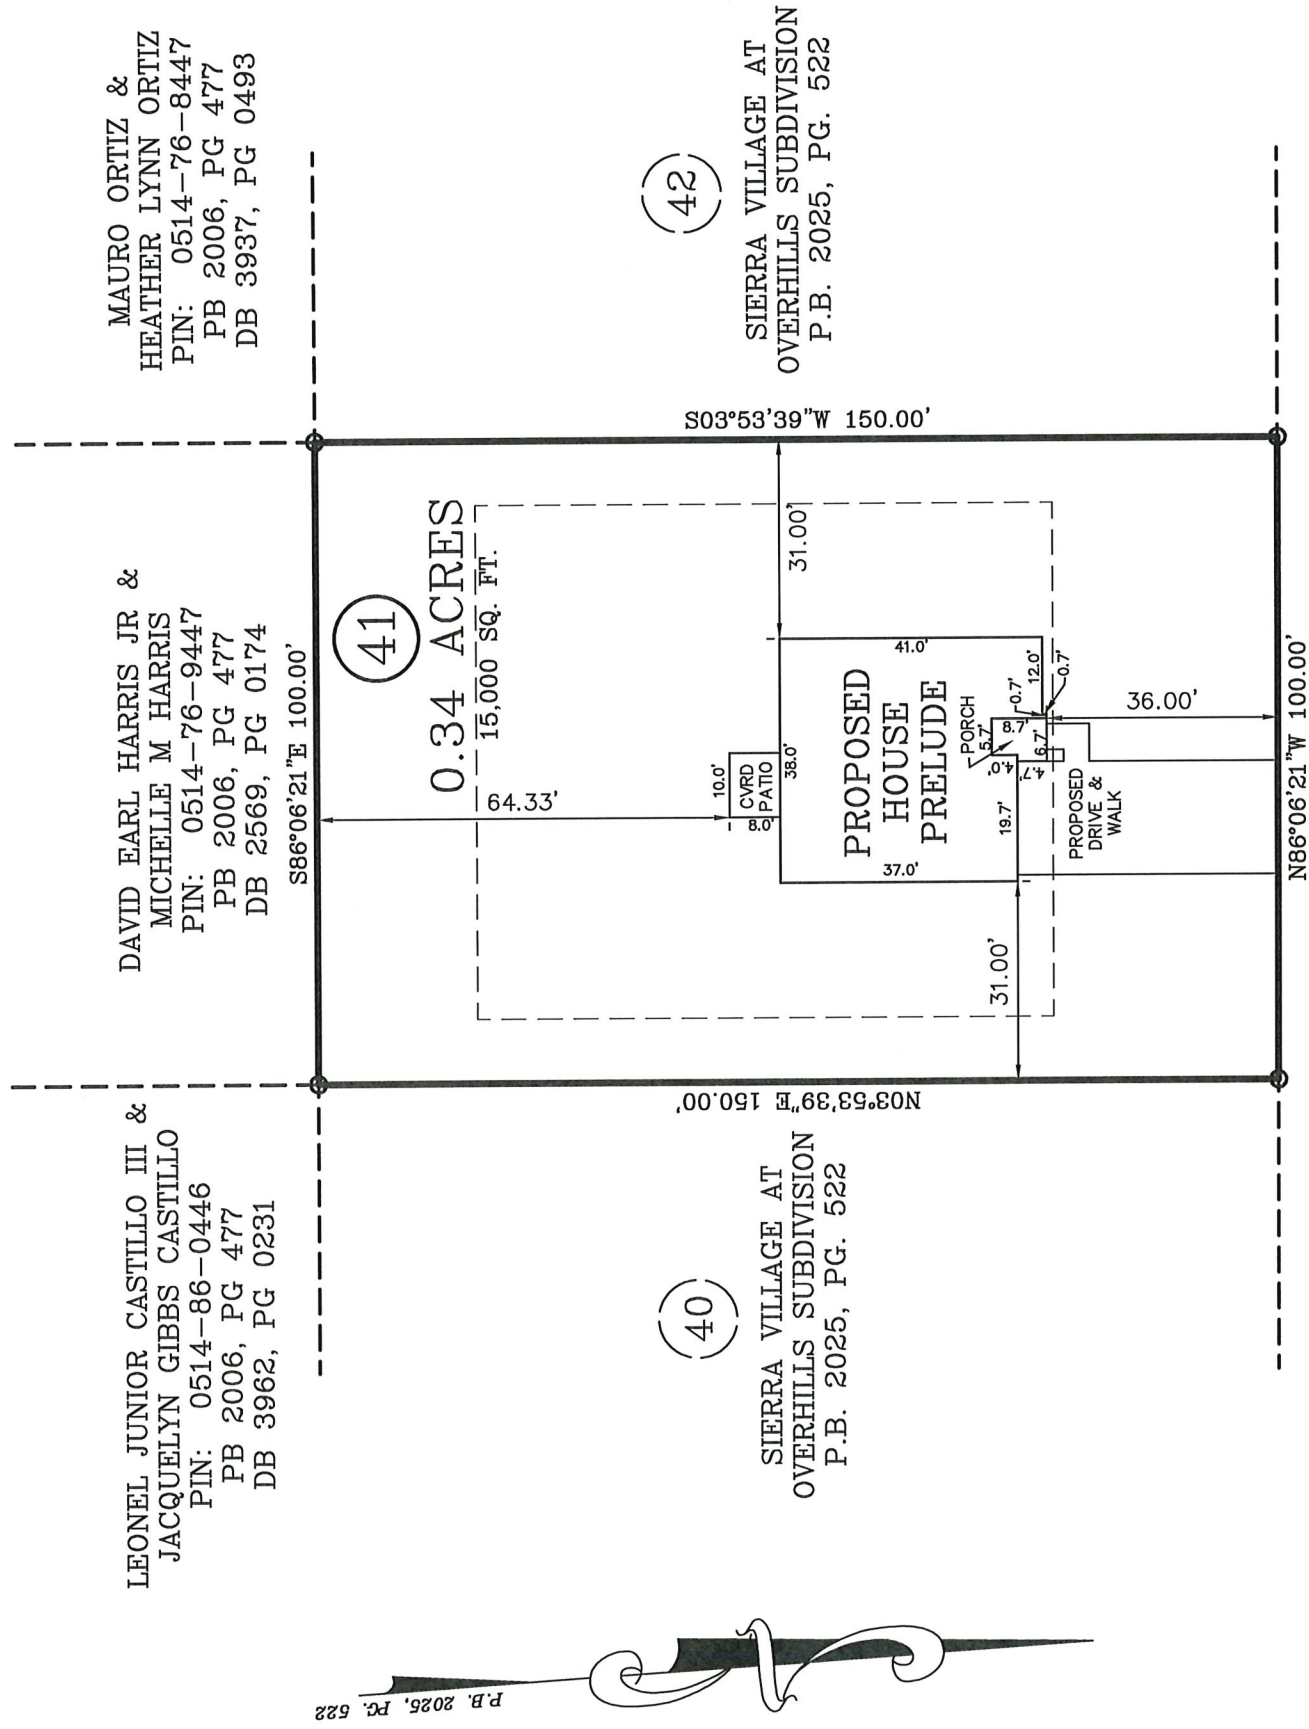

## COLORADO COURT

50 FT. PUBLIC R/W

### PLOT PLAN

PLOT PLAN FOR: DREAM FINDERS HOMES

ADDRESS: COLORADO COURT

CITY OF: SPRING LAKE, NC

COUNTY OF: HARNETT

PROFESSIONAL  
SEAL  
L-1339  
W. LARRY KING

W. LARRY KING, PLS - L-1339  
Larry King & Associates, R.L.S., P.A.  
P.O. Box 53787  
1333 Morganton Road, Suite 201  
Fayetteville, NC 28305  
Phone: (910)483-4300  
Fax: (910)483-4052  
www.LKanda.com  
NC Firm License C-0887