


North Elevation

All porch posts to be spaced based on beam size. Posts shall be anchored

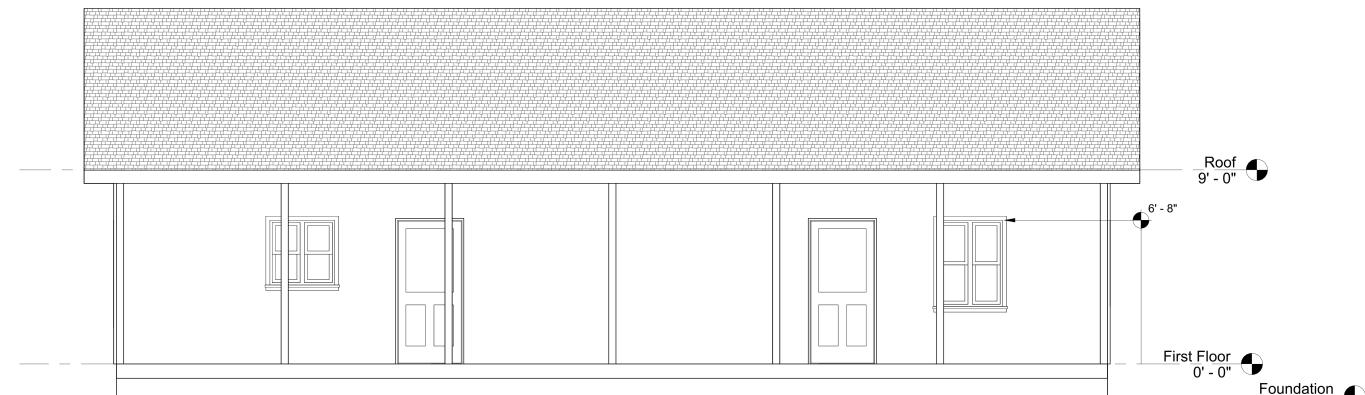

South Elevation

1200
SqFt

ELEVATIONS 1
SCALE: 1/4" = 1'0"



Victoria Bott


SHEET
3

1200
 SqFt

 ELEVATIONS 2
 SCALE: 1/4" = 1'0"



Victoria Bott

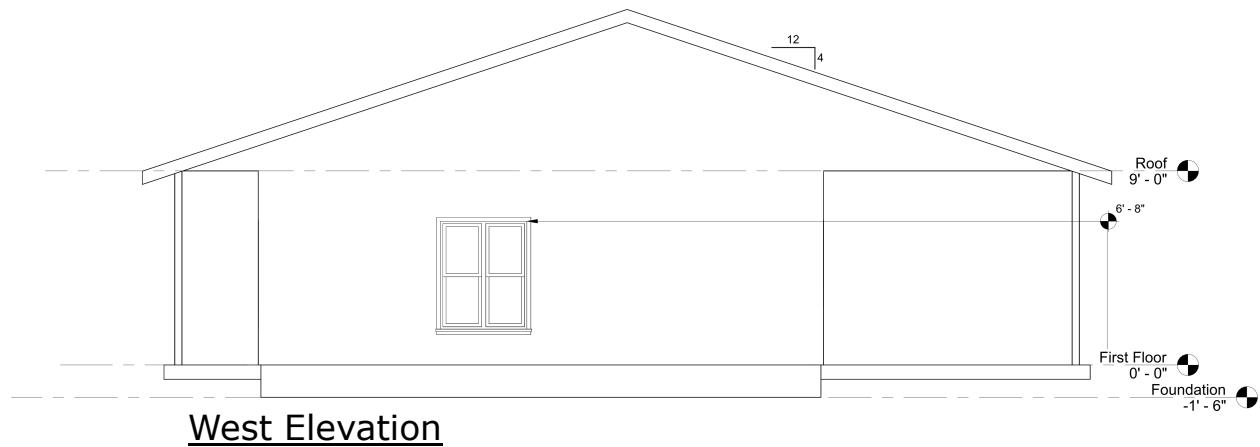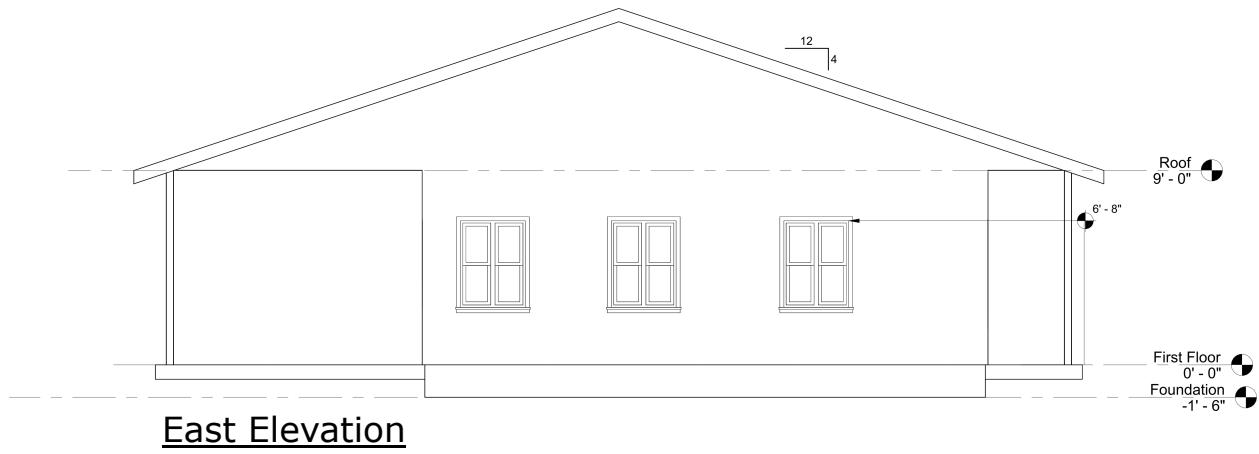 SHEET
 4

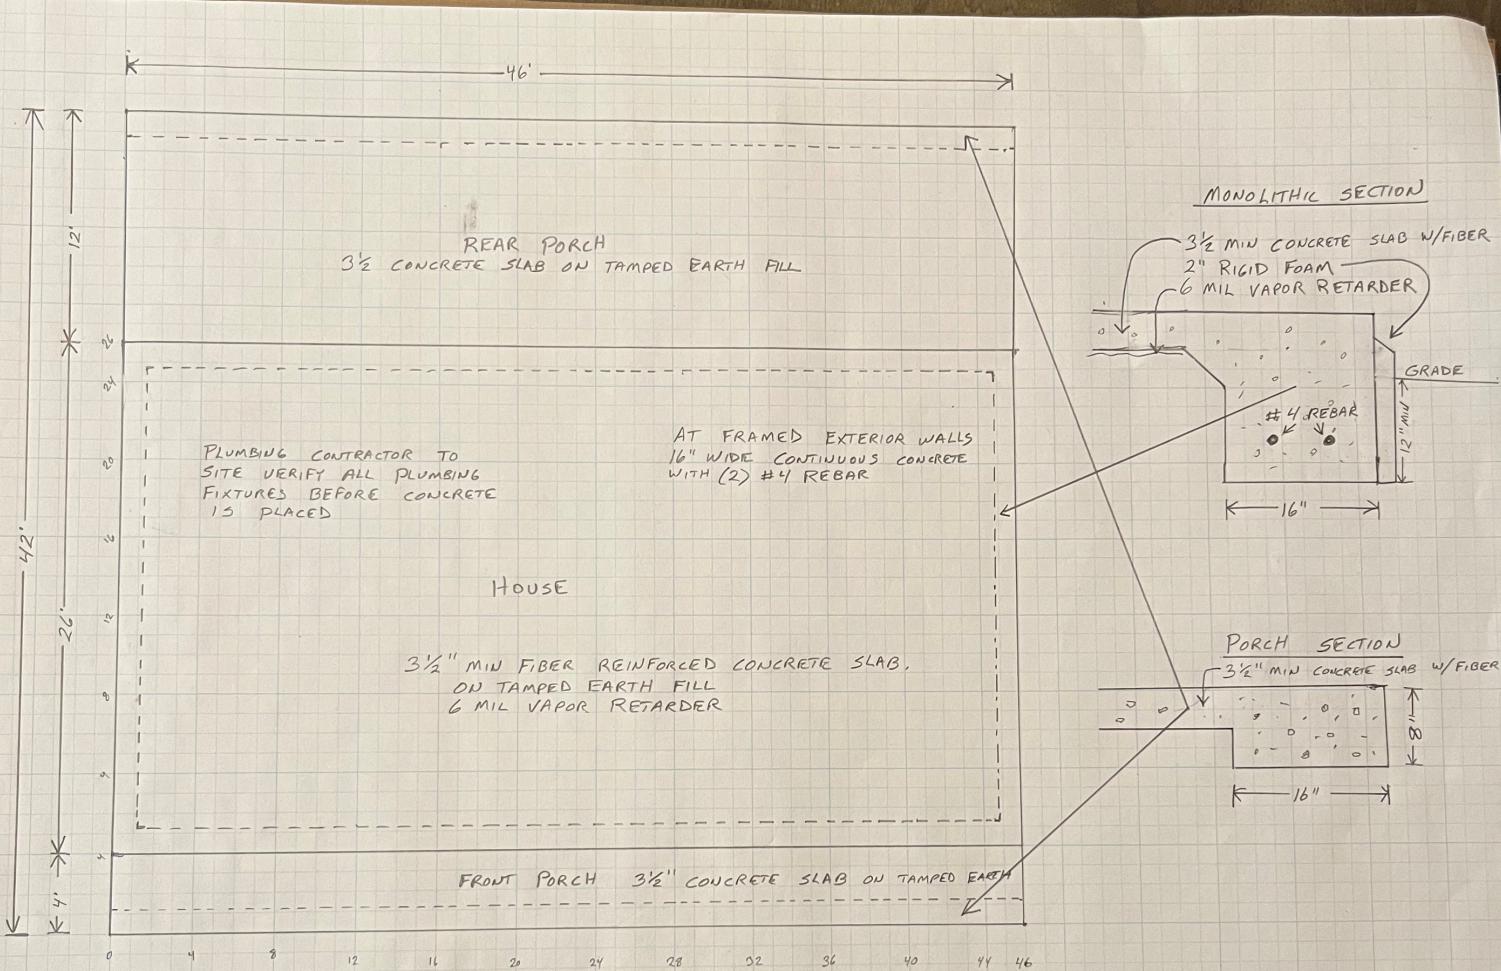
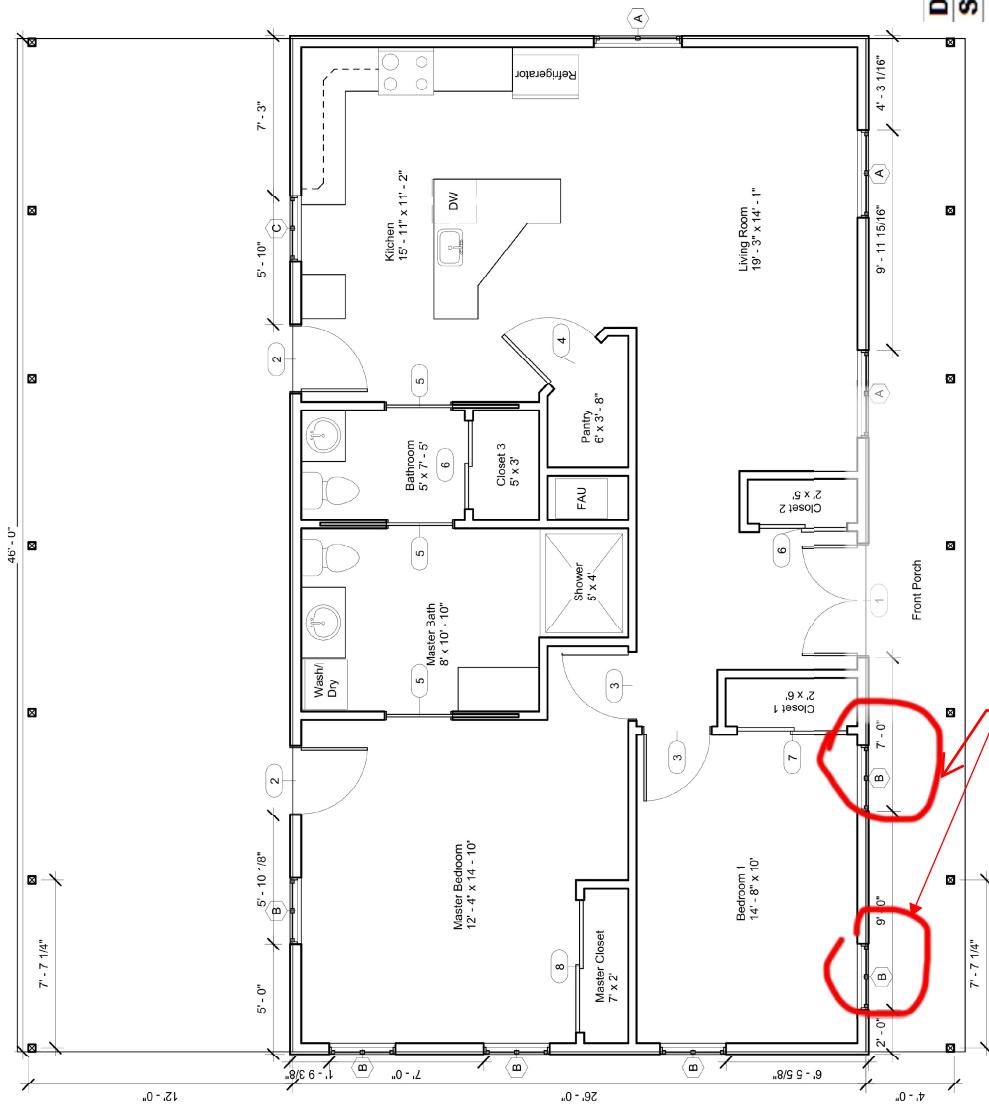


MONOLITHIC SLAB PLAN

SCALE 1/4" = 1'-0"

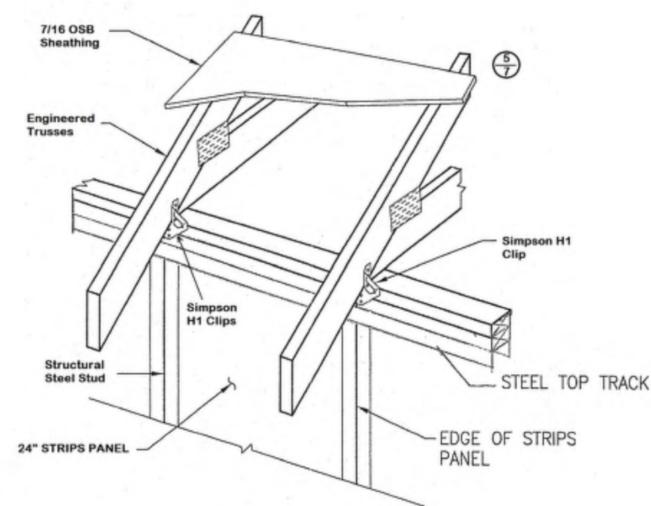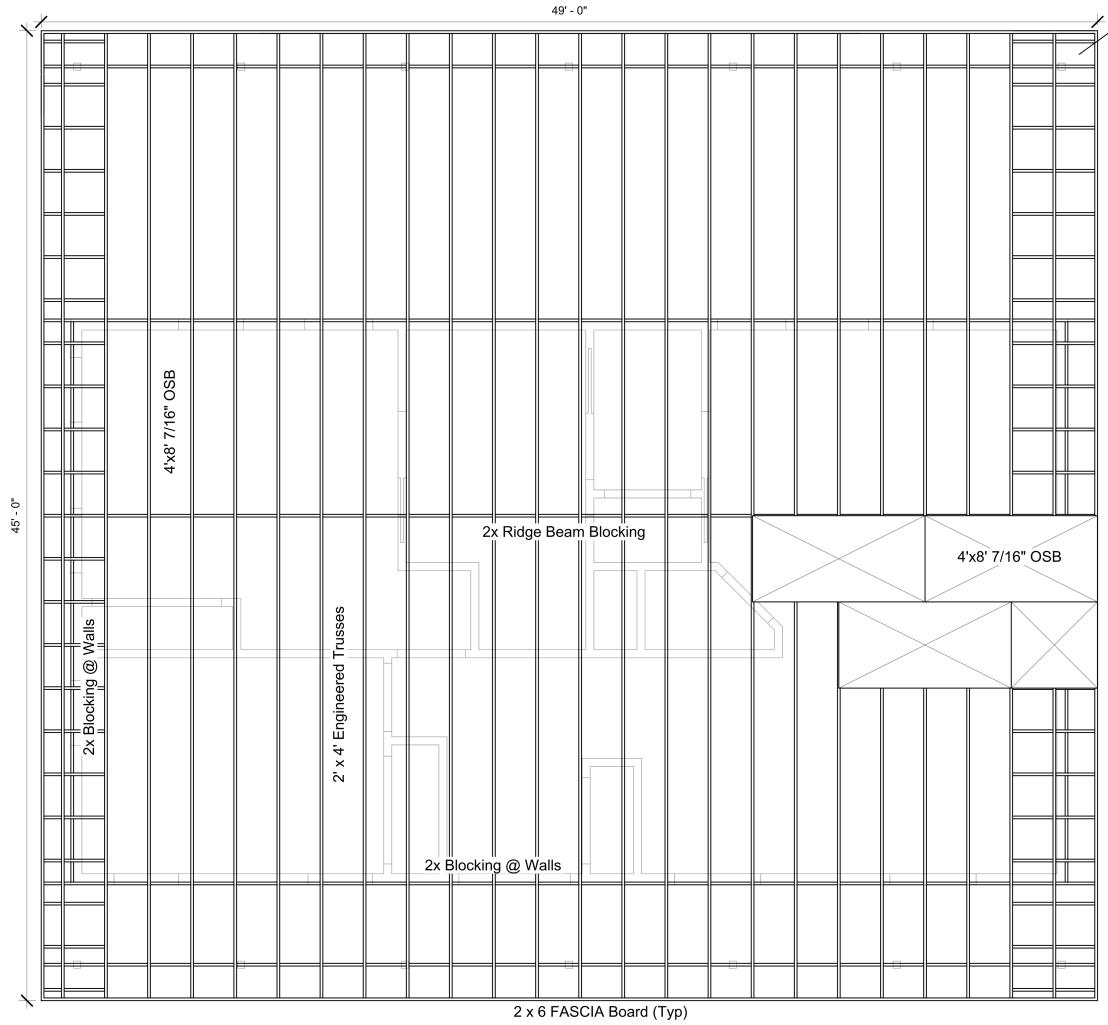

5	Victoria Bott	TRUSS PLAN	SCALE: 1/4" = 1'0"	1200 SqFt	STRIPS
STEEL REINFORCED INSULATED PANEL SYSTEM					



SYMBOL	SIZE	TYPE	NOTES	QTY.
1	5'0" x 6'8"	Exterior	Double	1
2	3'0" x 6'8"	Solid Core	1/2 Window	2
3	3'0" x 6'8"	Hollow Core	Paneled	2
4	3'0" x 7'0"	Special		1
5	3'0" x 6'8"	Pocket		3
6	4'0" x 6'8"	Sliding		2
7	5'0" x 6'8"	Sliding		1
8	6'0" x 6'8"	Sliding		1

SYMBOL	SIZE	TYPE	NOTES	QTY.
A	4'x5'	Vinyl Sliding	Dual Glaze/Grid	3
B	3'x4'	Vinyl Sliding	Dual Glaze/Grid	6
C	3'x3'	Vinyl Sliding	Dual Glaze/Grid	1