


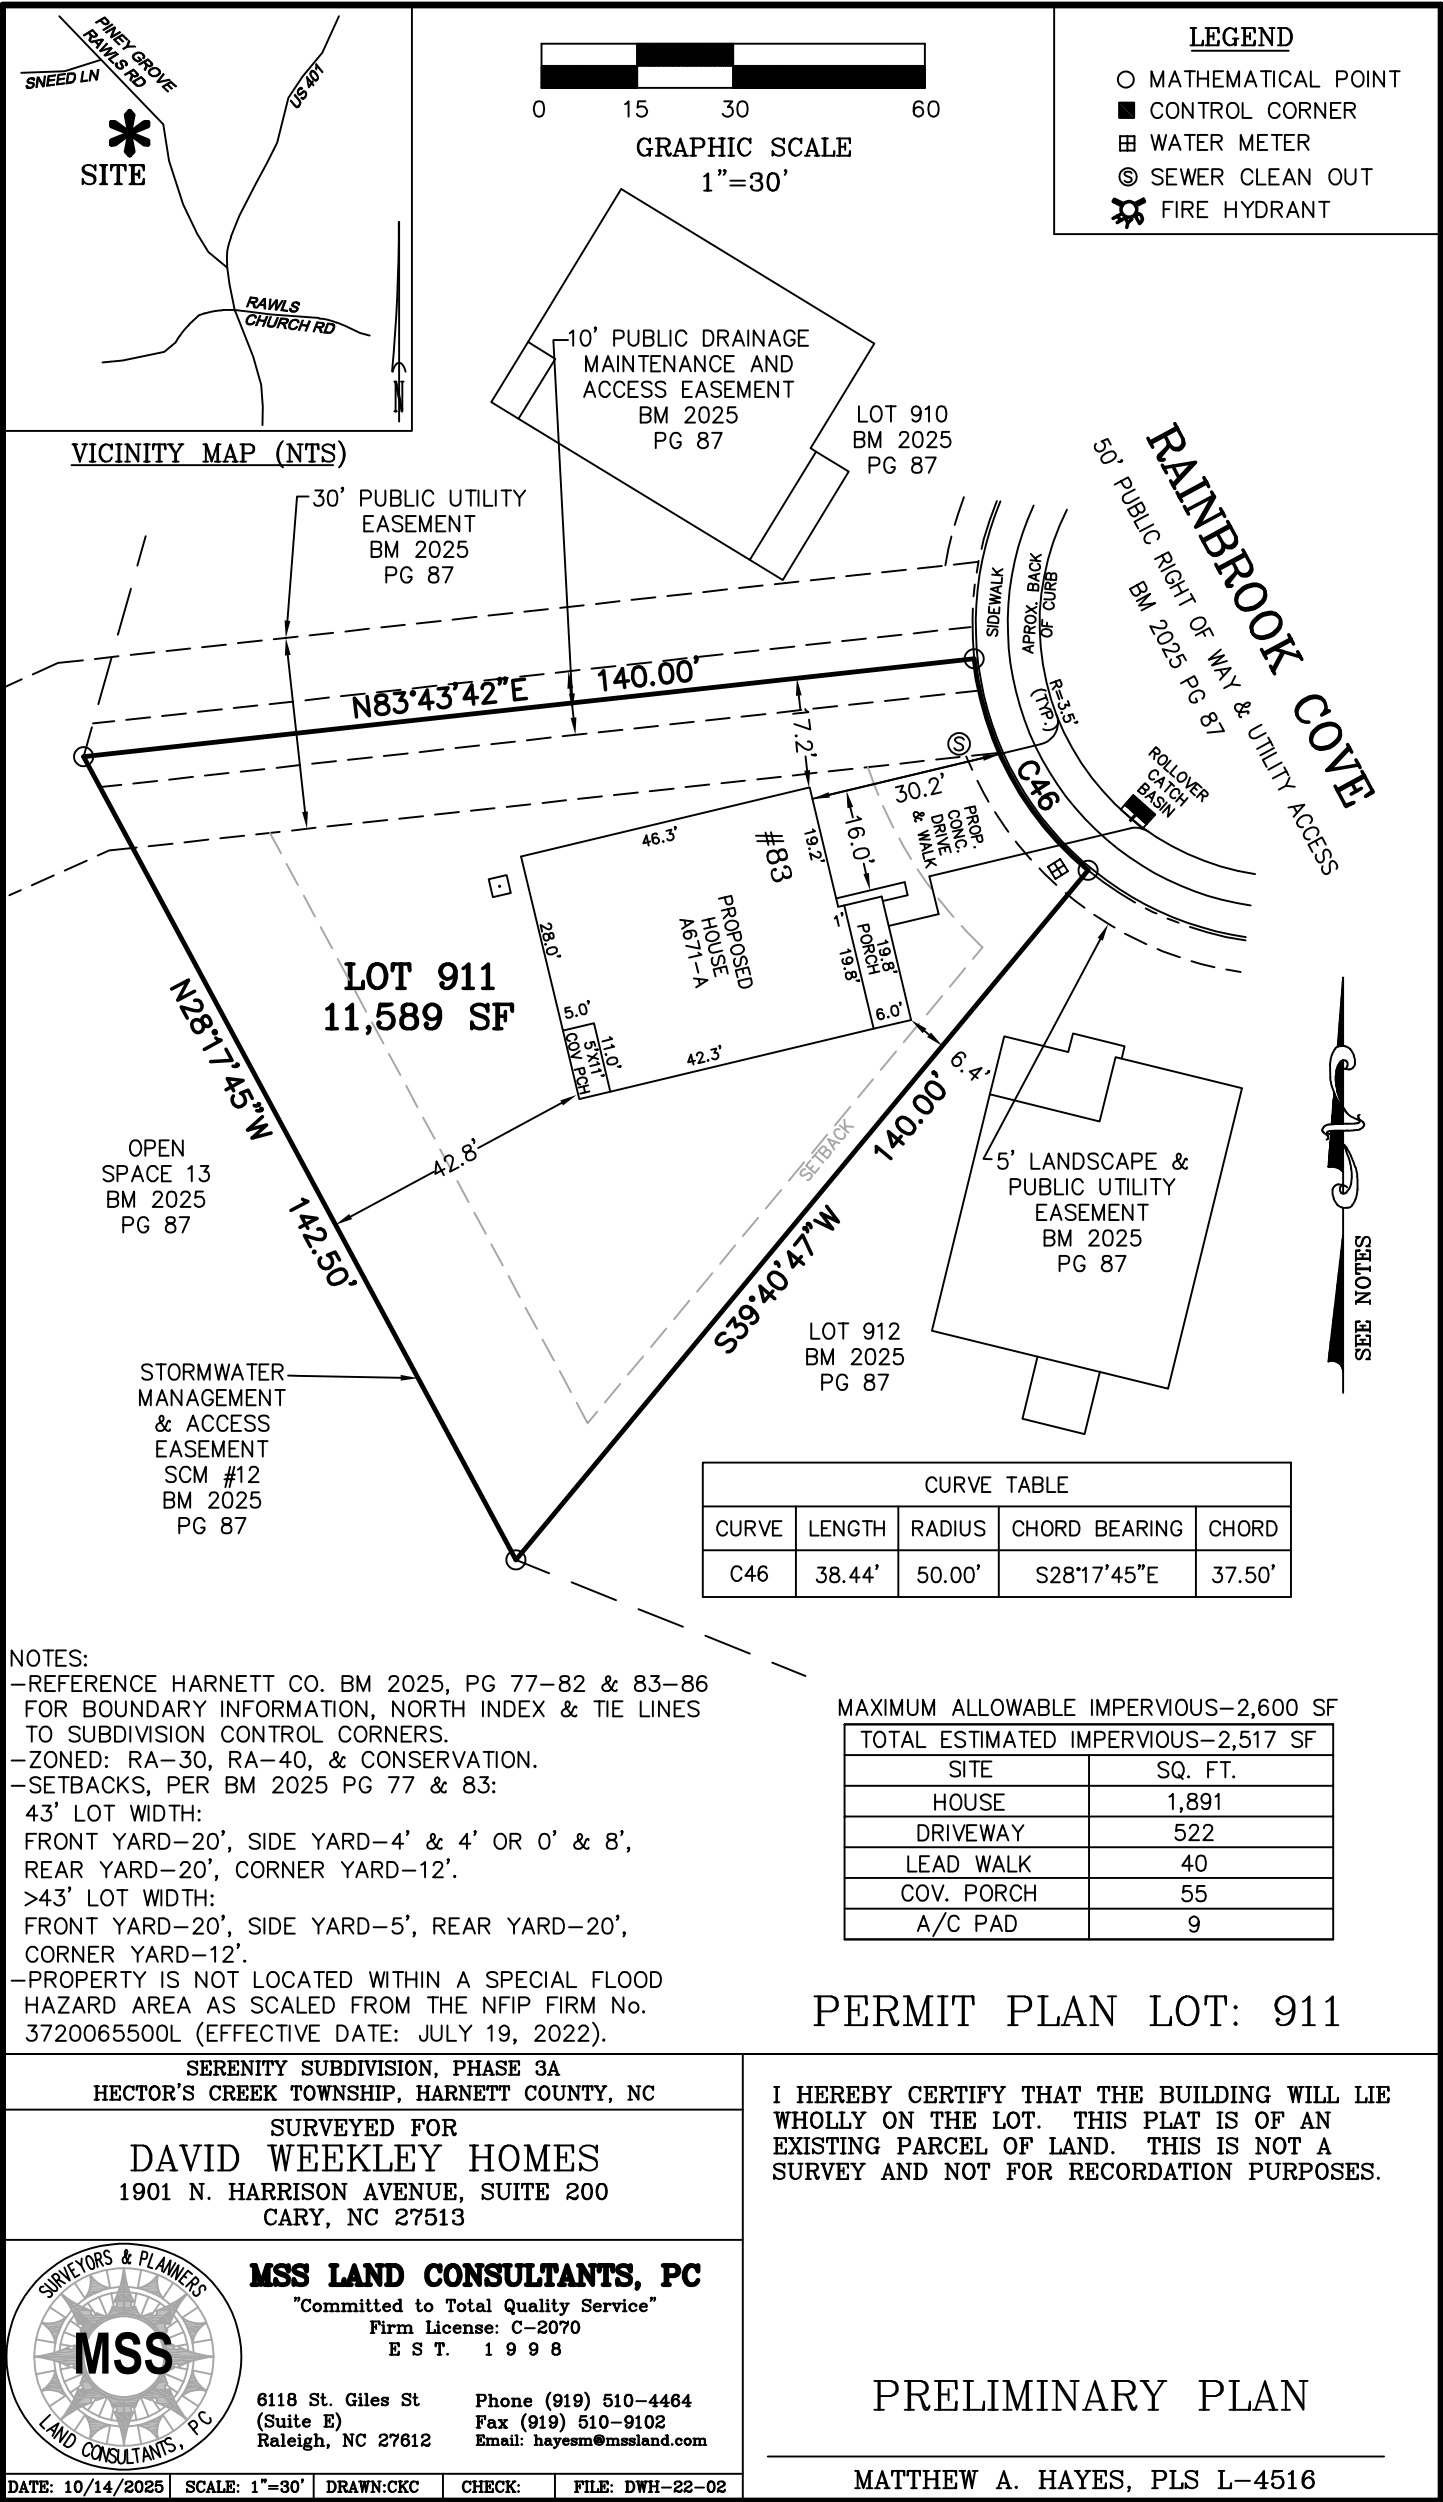

O:_DWHOMES\DWH-22-02-SERENITY.dwg 9/11.dwg, Layout1, 10/14/2025 5:17:01 PM, crawforde, 1:1