
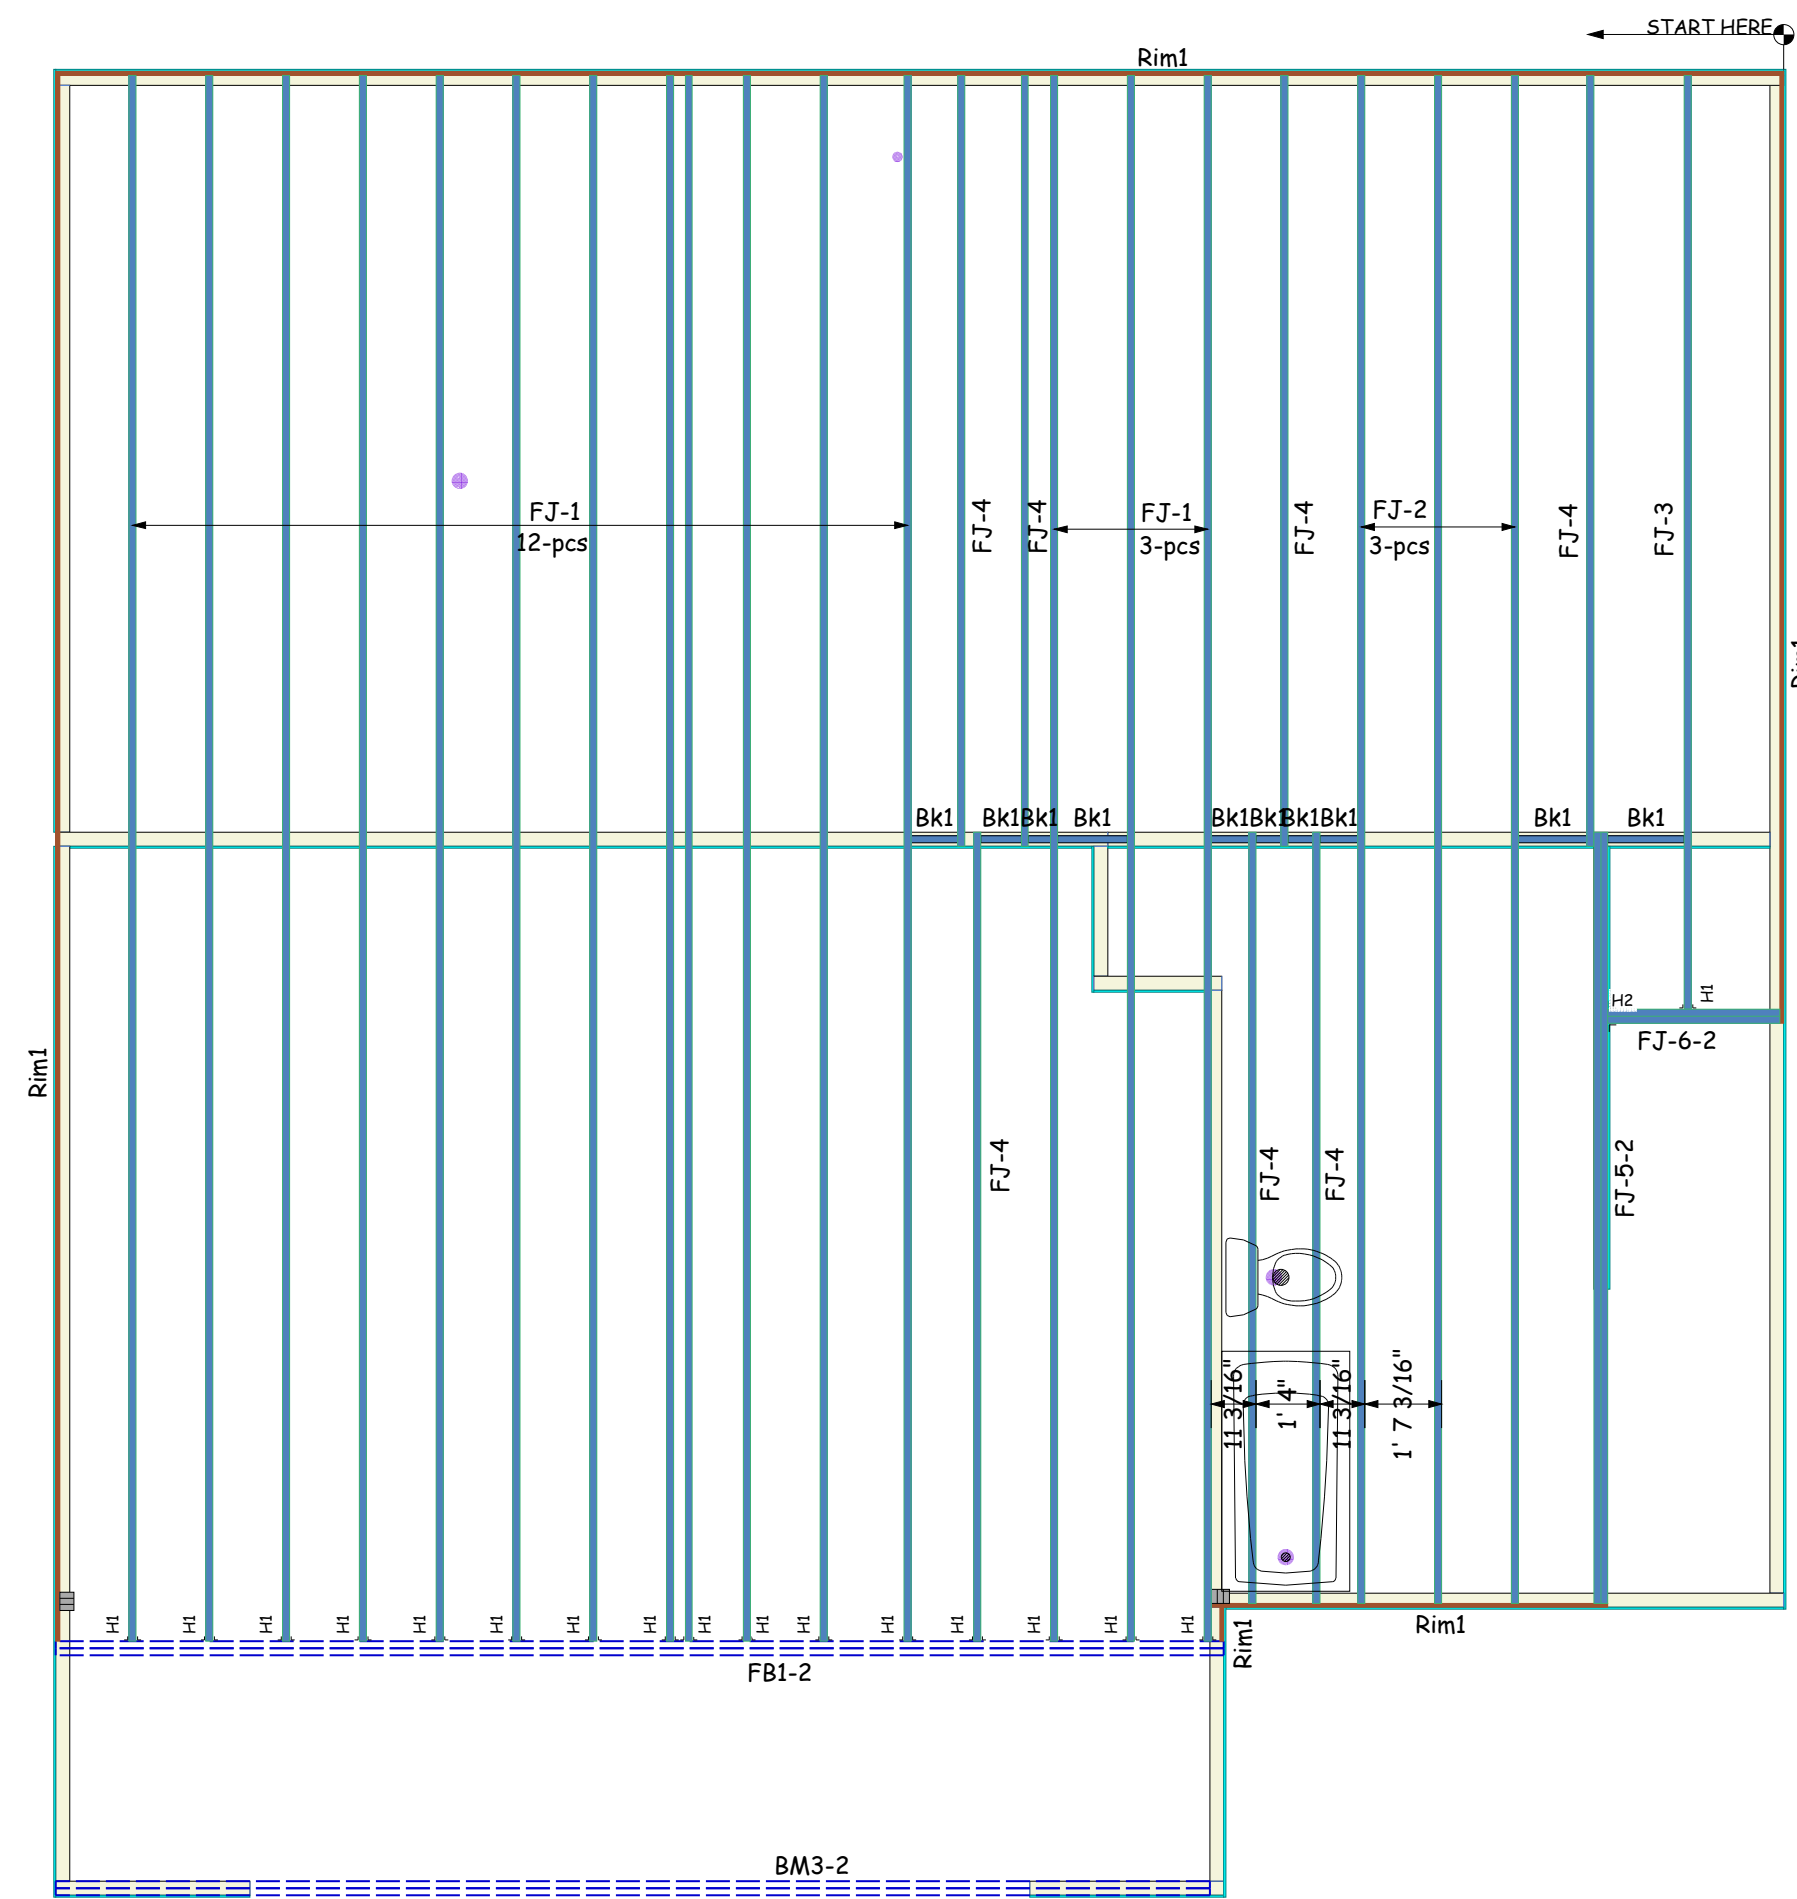


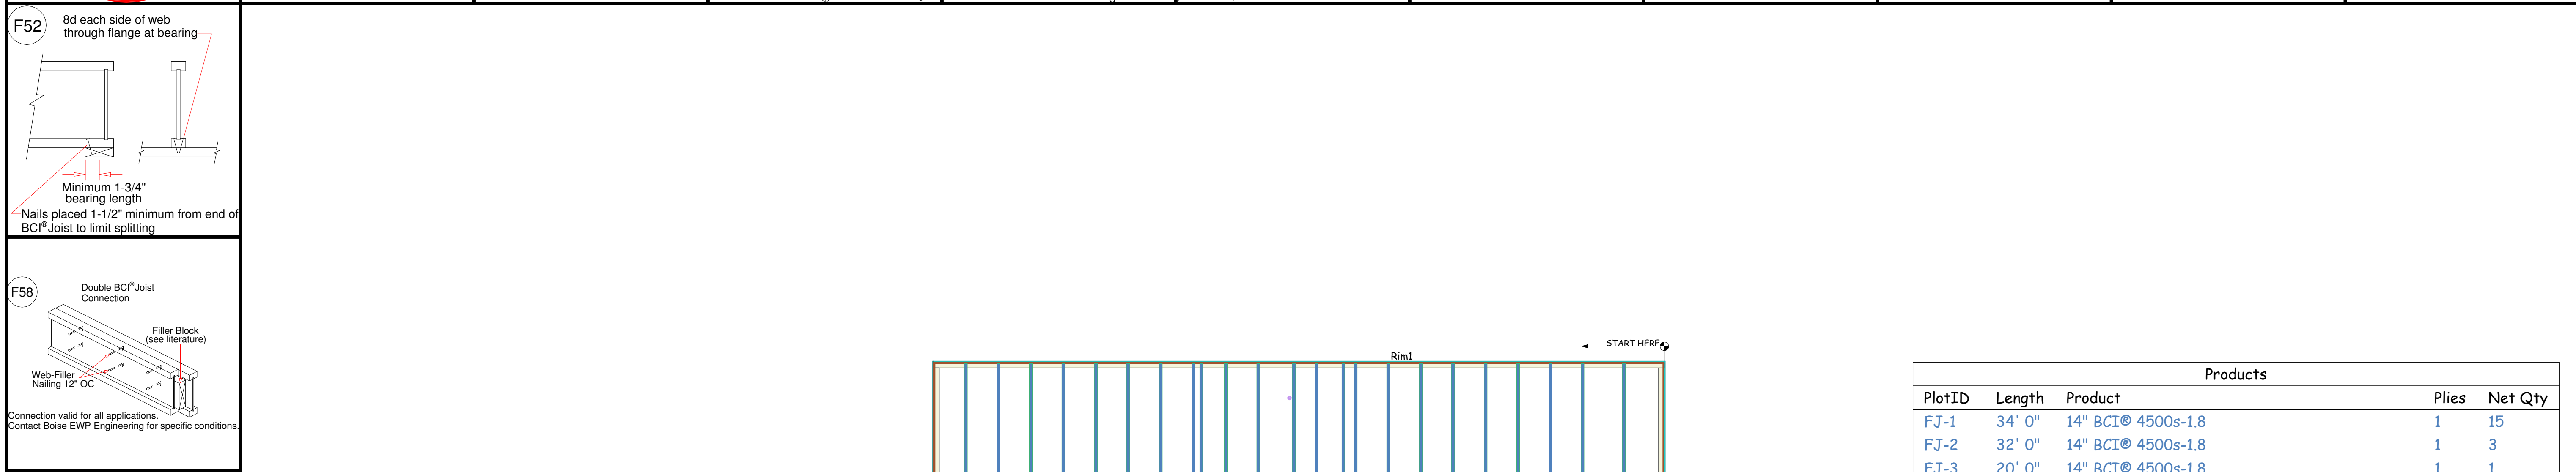

Products				
PlotID	Length	Product	Plies	Net Qty
FJ-1	34' 0"	14" BCT® 4500s-1.8	1	15
FJ-2	32' 0"	14" BCT® 4500s-1.8	1	3
FJ-3	20' 0"	14" BCT® 4500s-1.8	1	1
FJ-4	18' 0"	14" BCT® 4500s-1.8	1	7
FJ-5-2	18' 0"	14" BCT® 4500s-1.8	2	2
FJ-6-2	4' 0"	14" BCT® 4500s-1.8	2	2
BM3-2	26' 0"	1-3/4" x 11-7/8" VERSA-LAM® LVL 2.1E 3100 SP	2	2
FB1-2	26' 0"	1-3/4" x 24" VERSA-LAM® LVL 2.1E 3100 SP	2	2
Rim1	12' 0"	1" x 14" BC RIM BOARD OSB	1	9
Bk1	10' 0"	14" BCT® 4500s-1.8	1	1

Hangers			
PlotID	Qty	Manuf	Product
H1	17	Simpson	IUS1.81/14
H2	1	Simpson	IUS3.56/14

SEE SEALED STRUCTURAL PLAN FOR ALL DETAILS AND CONNECTIONS.
THIS IS A PLACEMENT PLAN ONLY.

GENERAL NOTES:

- 1.) READ THE INSTALLATION GUIDE BEFORE FRAMING.
- 2.) ALL WALLS SHOWN ARE LOAD BEARING UNLESS NOTED OTHERWISE. WALLS NOT SHOWN ARE CONSIDERED NON-LOAD BEARING.
- 3.) UNLESS STATED OTHERWISE ALL CEILING & ROOF LOADS BRACE DIRECTLY TO LOAD BEARING WALLS SUPPORTED BY FOUNDATION.
- 4.) CONTACT BUILDERS FIRSTSOURCE BEFORE MAKING ANY ALTERATIONS OR ADJUSTMENTS...FAILURE TO DO SO MAY RESULT IN COSTLY REPAIRS.

			
www.blidr.com			
			
Boise Cascade			
7601 BOEING DRIVE GREENSBORO, NC 27409 V (336) 884-5454			
4575 HAMPTON ROAD CLEMMONS, NC 27409 V (336) 712-9910			
1135 ROBESON STREET FAYETTEVILLE, NC 28305 V (910) 485-1111			
3189 NC HIGHWAY 5 ABERDEEN NC 28315 V (910) 944-2516			
This layout and associated materials list has been prepared based on project plans and/or information provided to Builders FirstSource (BFS). It remains the responsibility of the builder, architect, designer, or other responsible persons to review this information to assure that it is appropriate, accurate, complete and complies with applicable building codes.			
GENERAL NOTES: 1.) READ THE INSTALLATION GUIDE BEFORE FRAMING. 2.) ALL WALLS SHOWN ARE LOAD BEARING UNLESS NOTED OTHERWISE. WALLS NOT SHOWN ARE CONSIDERED NON-LOAD BEARING. 3.) UNLESS STATED OTHERWISE ALL CEILING & ROOF LOADS BRACE DIRECTLY TO LOAD BEARING WALLS SUPPORTED BY FOUNDATION. 4.) CONTACT BUILDERS FIRSTSOURCE BEFORE MAKING ANY ALTERATIONS OR ADJUSTMENTS...FAILURE TO DO SO MAY RESULT IN COSTLY REPAIRS.			
JSJ	MAPLEWOOD	SECOND FLOOR EWP PLACEMENT PLAN	Builders FirstSource, Central Carolina Markets
			DRAWN BY: Vernon Schmidt
			DATE: 11/6/2025
			JOB NUMBER: NA
MINIMUM DESIGN DATA			
LIVE LOAD 40 PSF DEAD LOAD 10 PSF			
TOTAL LOAD 50 PSF			
DOL = 100%			
DEFLECTION CRITERIA L/480 (MINIMUM)			
ARCHITECTURAL PLAN DATE XX-XX-XX			
REVISED ARCH. PLAN DATE XX-XX-XX			
SD050825			
Sheet 1 of 1			