

DN01

DO NOT

cut, notch or drill flanges

DN04

DO NOT

cut holes near bearing support

F15-A

BCI joists are intended only for applications that provide permanent protection from the weather.

F06

Load bearing wall above (stacked over wall below)

BCI Joist Blocking

See Boise literature for vertical load capacity.

F15-E

Sill plate to be properly anchored to steel beam

Steel Beam

Backer Block Optional

F07

See Boise literature for vertical load capacity.

Boise Rimboard

Nail Boise Rimboard to BCI joist with 8d nail into each flange.

F16-D

Backer Block

Backer Block

1/4"-2" gap

Top Mount

Face Mount

F08

Solid block all posts from above to bearing below.

F18

See Boise literature for vertical load capacity.

Backer Block for Horizontal Siding and Stucco.

Nail Boise rim joist with 2 1/2" (8d) nails at 6" o.c.

F09

Load bearing wall above (stacked over wall below)

1/16"

2x block

F52

8d each side of web through flange at bearing

Minimum 1-3/4" bearing length

Nails placed 1-1/2" minimum from end of BCI Joist to limit splitting

F10

Backer block (12" wide min.) Nail with 10- 10d nails. Install tight to top flange.

Joist hanger

Backer block (12" wide min.) Nail with 10- 10d nails. Install tight to top flange.

Filler block. Nail with 10-10d nails.

Backer block required where top mount hanger load exceeds 250 lbs. Install tight to top flange.


F58

Double BCI Joist Connection

Web-Filler

Nailing 12" OC

Filler Block (see literature)

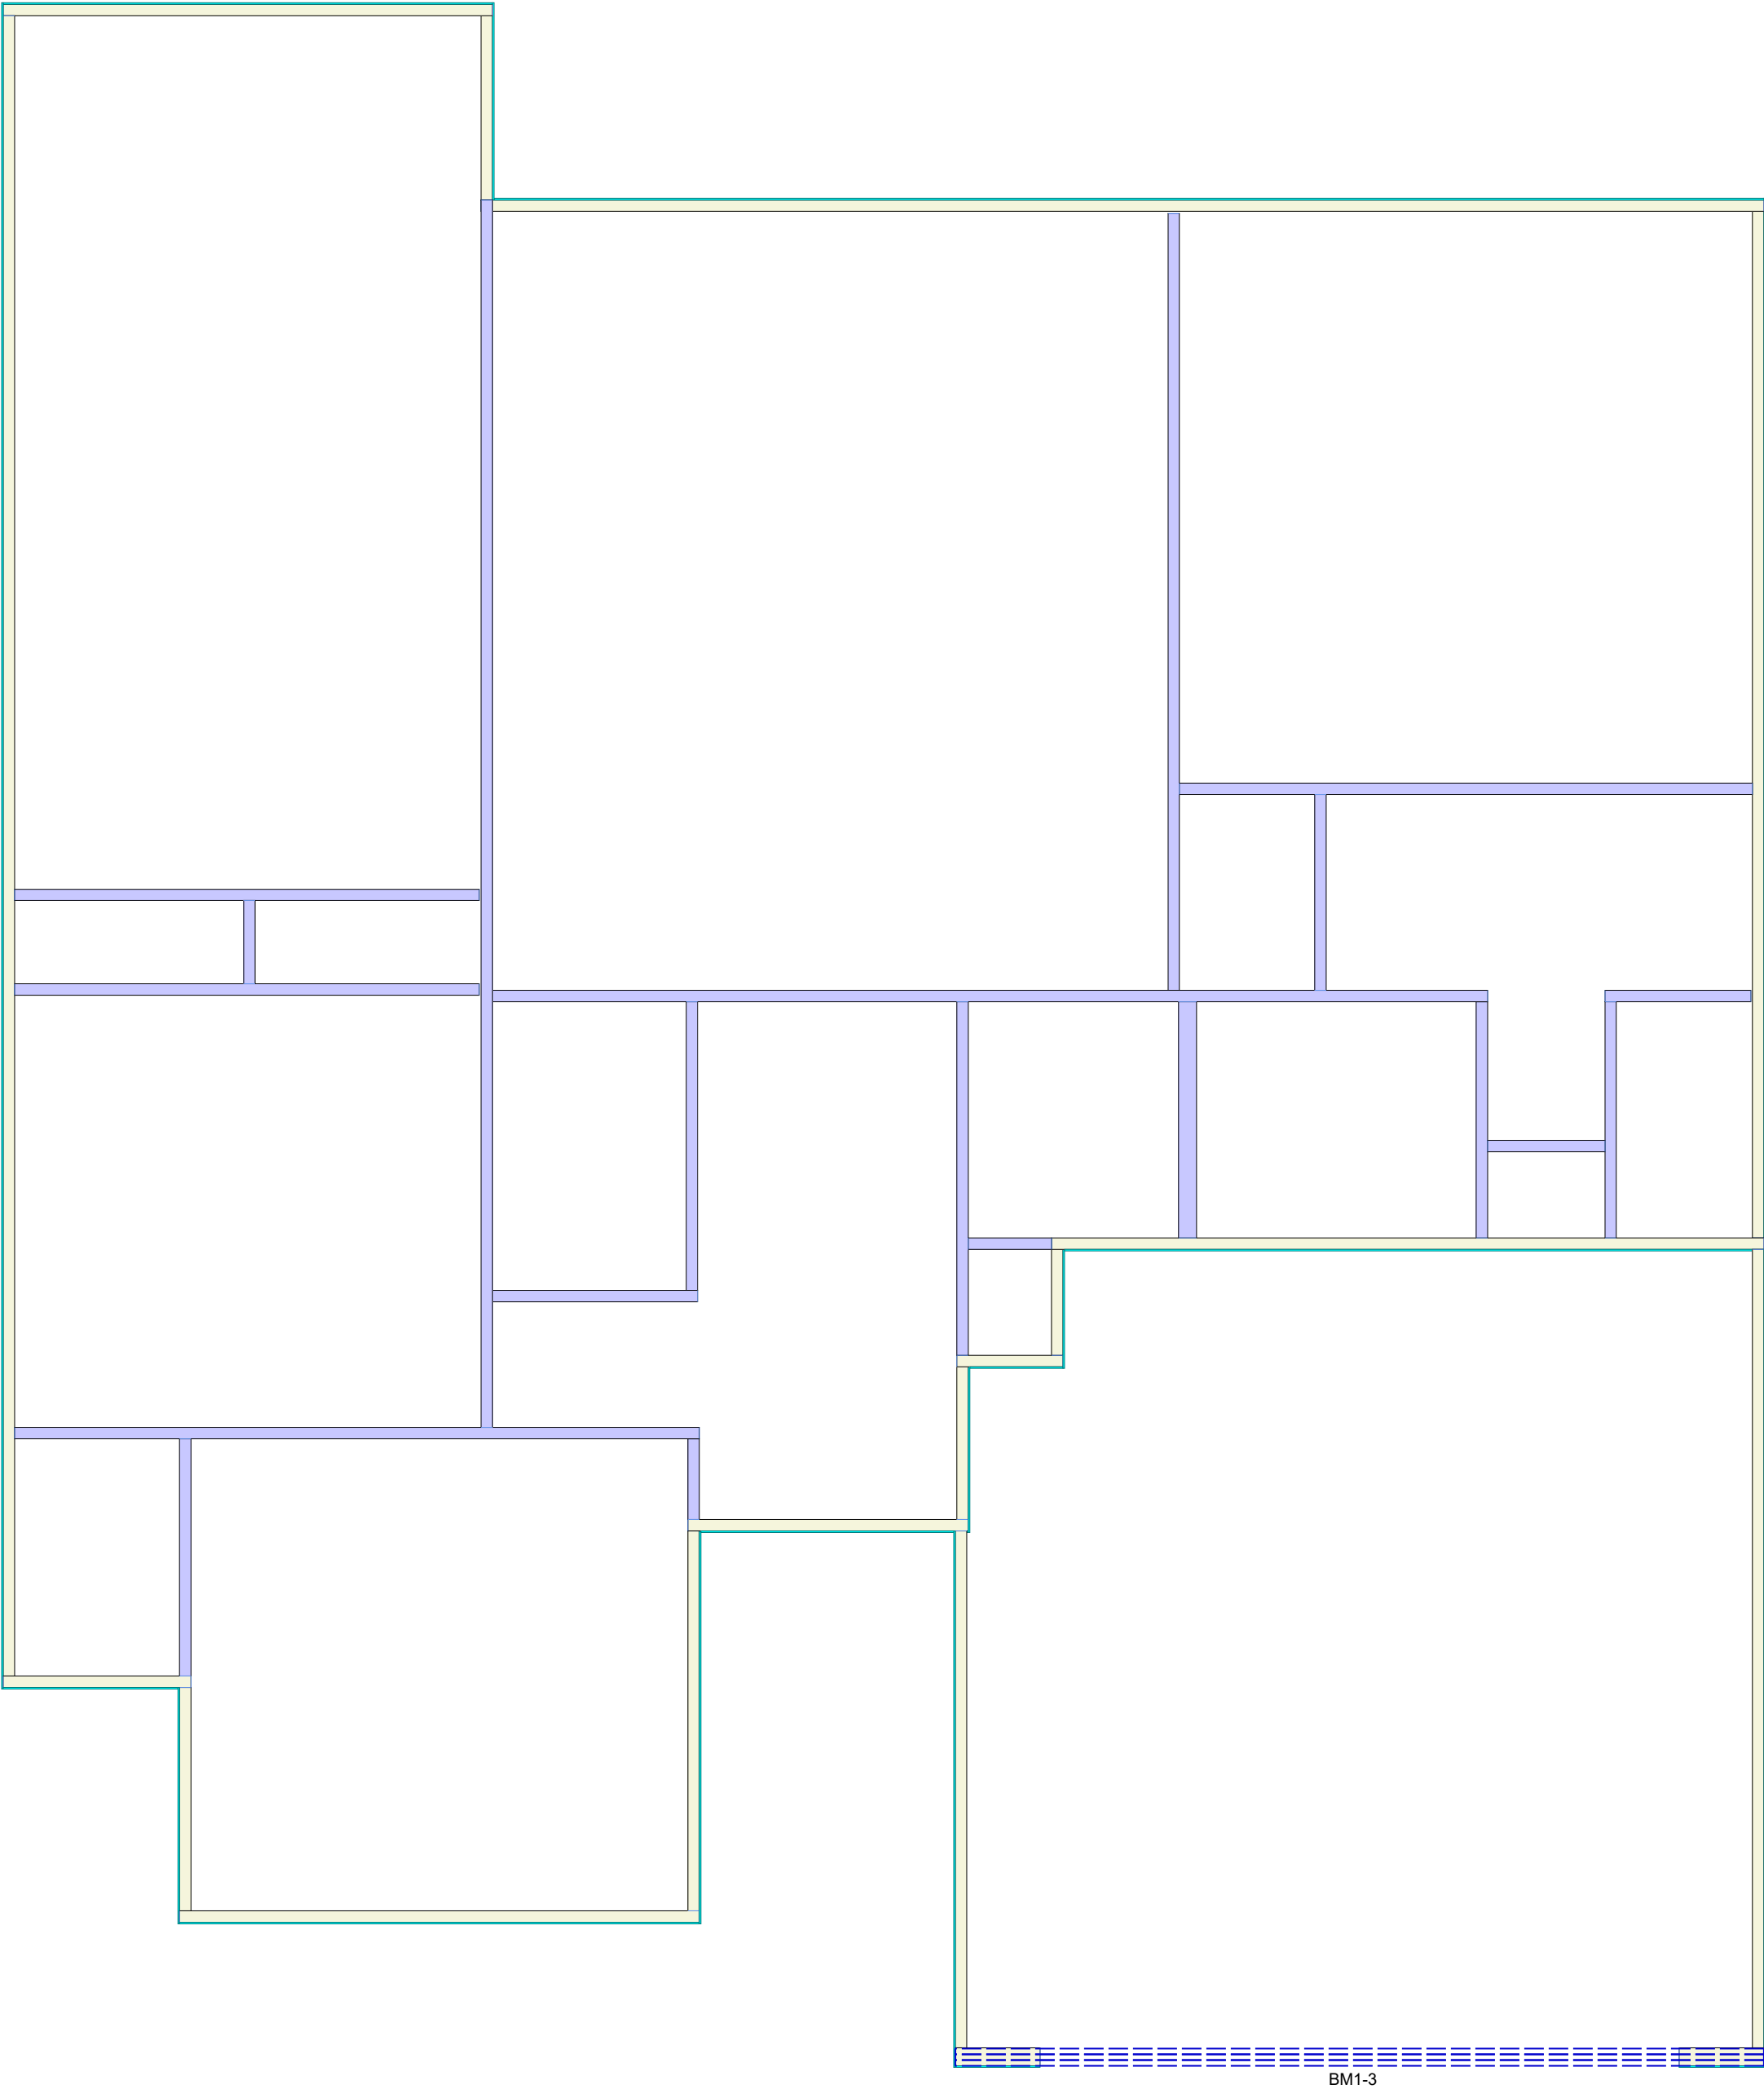

SEE SEALED STRUCTURAL PLAN FOR ALL DETAILS AND CONNECTIONS.
THIS IS A PLACEMENT PLAN ONLY.

Products					
PlotID	Length	Product	Piles	Net Qty	
BM1-3	22' 0"	1-3/4" x 11-7/8" VERSA-LAM® LVL 2.1E 3100 SP	3	3	

www.bldr.com

Boise Cascade

7601 BOEING DRIVE
GREENSBORO, NC 27409
V (336) 884-5454

4575 HAMPTON ROAD
CLEMMONS, NC 27409
V (336) 712-9910

1135 ROBESON STREET
FAYETTEVILLE, NC 28305
V (910) 485-1111

3189 NC HIGHWAY 5
ABERDEEN NC 28315
V (910) 944-2516

This layout and associated materials list has been prepared based on project plans and/or information provided to Builders FirstSource (BFS). It remains the responsibility of the builder, architect, designer, or other responsible persons to review this information to assure that it is appropriate, accurate, complete and complies with applicable building codes.

GENERAL NOTES:

1.) READ THE INSTALLATION GUIDE BEFORE FRAMING.
2.) ALL WALLS SHOWN ARE LOAD BEARING UNLESS NOTED OTHERWISE. WALLS NOT SHOWN ARE CONSIDERED NON-LOAD BEARING.
3.) UNLESS STATED OTHERWISE ALL CEILING & ROOF LOADS BRACE DIRECTLY TO LOAD BEARING WALLS SUPPORTED BY FOUNDATION.
4.) CONTACT BUILDERS FIRSTSOURCE BEFORE MAKING ANY ALTERATIONS OR ADJUSTMENTS...FAILURE TO DO SO MAY RESULT IN COSTLY REPAIRS.

JSJ

BELFORD

SECOND FLOOR EWP PLACEMENT PLAN

Builders FirstSource, Central Carolina Markets

DRAWN BY: Vernon Schmidt

DATE: 11/6/2025

JOB NUMBER:

SCALE: 1/4" = 1'

MINIMUM DESIGN DATA

LIVE LOAD 40 PSF
DEAD LOAD 10 PSF

TOTAL LOAD 50 PSF

DOL = 100%

DEFLECTION CRITERIA
L/480 (MINIMUM)

ARCHITECTUAL PLAN DATE
12-9-2024

REVISED ARCH. PLAN DATE
XX-XX-XX

SD12092024

Sheet
1 of 1

Wall Legend

Bearing Wall

Non-Load Bearing Wall

LOT 19 ILA'S WAY