


SEE SEALED STRUCTURAL PLAN FOR ALL DETAILS AND CONNECTIONS. THIS IS A PLACEMENT PLAN ONLY.

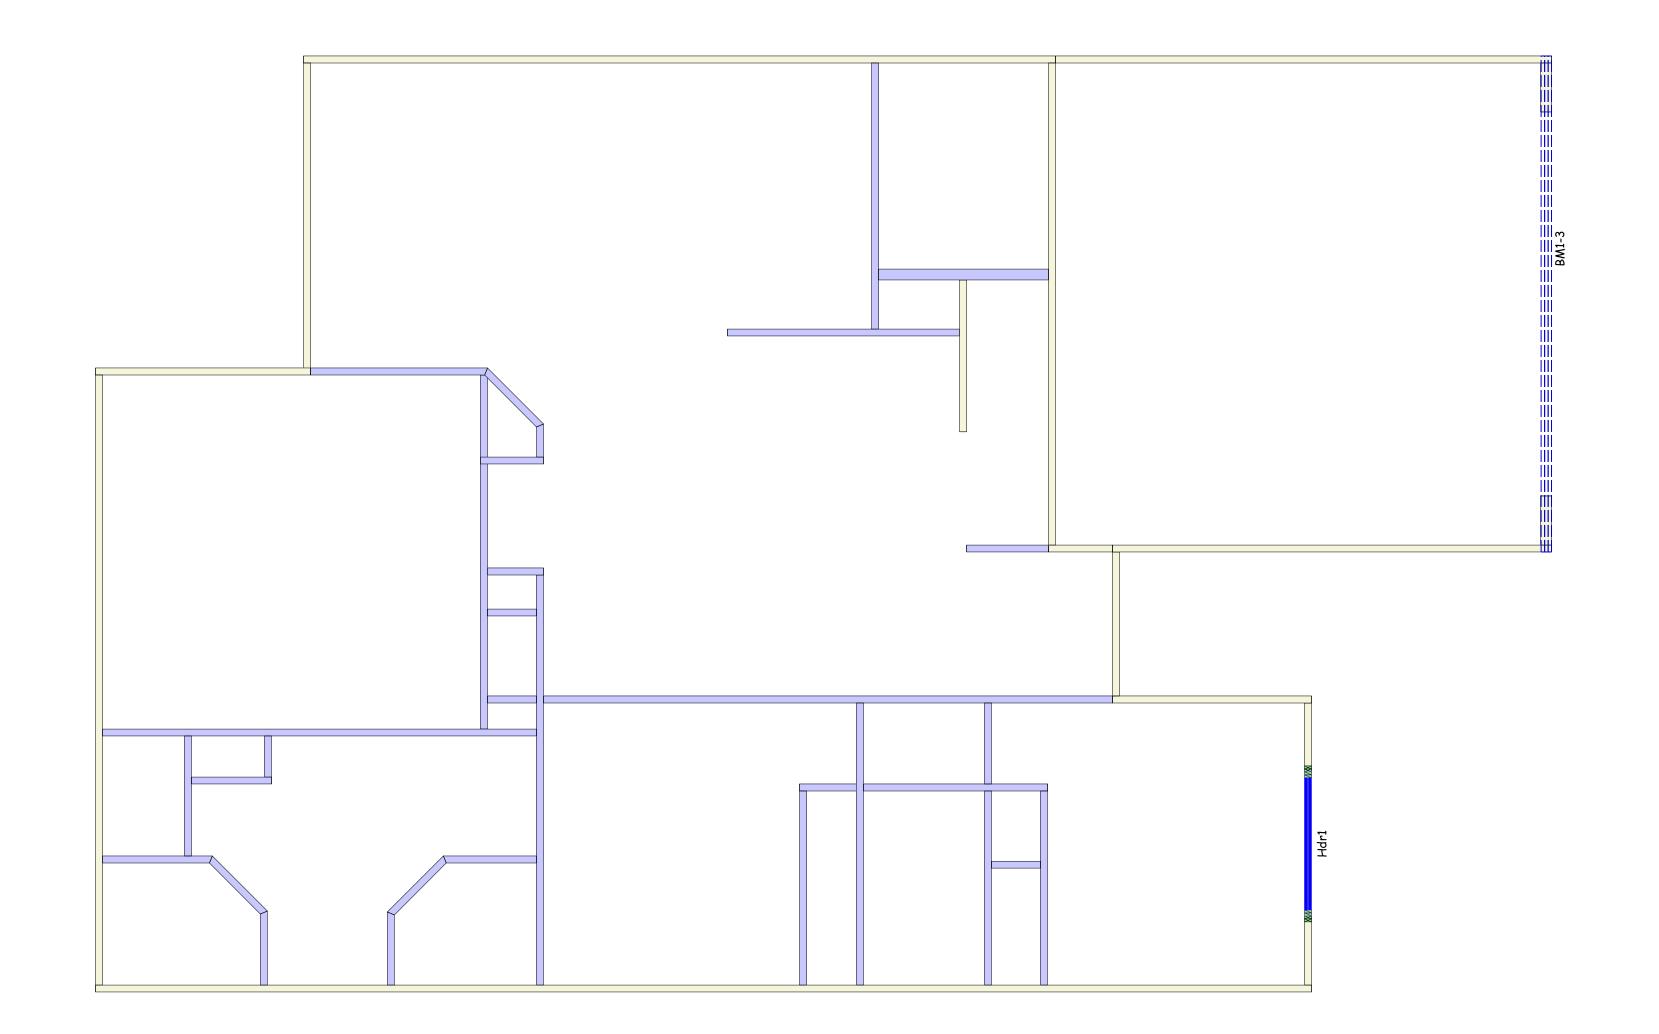

		Products		
PlotID	Length	Product	Plies	Net Qty
BM1-3	22' 0"	1-3/4" x 11-7/8" VERSA-LAM® 2.0 3100 SP	3	3

Wall Framing							
PlotID	Length	Product	Plies	Net Qty			
Hdr1	6' 0"	1-3/4" x 9-1/4" VERSA-LAM® 2.0 3100 SP	2	2			



Boise Cascade www.bldr.com 1135 ROBESON STREET

FAYETTEVILLE, NC 28305 V (910) 485-1111 7601 BOEING DRIVE GREENSBORO, NC 27409

V (336) 884-5454 3189 NC HIGHWAY5 ABERDEEN NC 28315 V (910) 944-2516

This layout and associated materials list has been prepared based on project plans and/or information provided to Builders FirstSource (BFS). It remains the responsibility of the builder, architect, designer, or other responsible persons to review this information to assure that it is appropriate, accurate,

complete and complies with applicable building codes. ATION. ST BUILDERS FIRSTSOURCE BEFORE MAKING ANY FIONS OR ADJUSTMENTS...FAILURE TO DO SO MAY IN COSTLY REPAIRS.

1.) READ THE IN
2.) ALL WALLS &
OTHERWISE
NON-LOAD E
3.) UNLESS STA
BRACE DIRE
FOUNDATIO
4.) CONTACT BU
ALTERATION
RESULT IN C

BUILDERS

MINIMUM DESIGN DATA LIVE LOAD 40 PSF DEAD LOAD 10 PSF

TOTAL LOAD 50 PSF

DOL = 100%

DEFLECTION CRITERIA L/480 (MINIMUM)

ARCHITECTUAL PLAN DATE 11-03-2025 REVISED ARCH. PLAN DATE

XX-XX-XX SD082025

Sheet 1 of 1

LOT 21 ILA'S WAY