


1. All bracing, blocking, beams, purlins @ 2'0" o.c., ledger, etc. provided by others.  
2. Roof truss to roof truss connections provided by Riverside Roof Truss.  
3. Truss to building connections provided by others.

Refer to Sealed drawings for connection detail of multiple ply trusses.

NOT ALL TRUSSES ARE SYMMETRICAL AND MAY NOT PERFORM CORRECTLY IF INSTALLED BACKWARDS.  
PLEASE REFER TO SEALS WHILE SETTING TRUSSES TO ENSURE TRUSSES ARE ORIENTED CORRECTLY

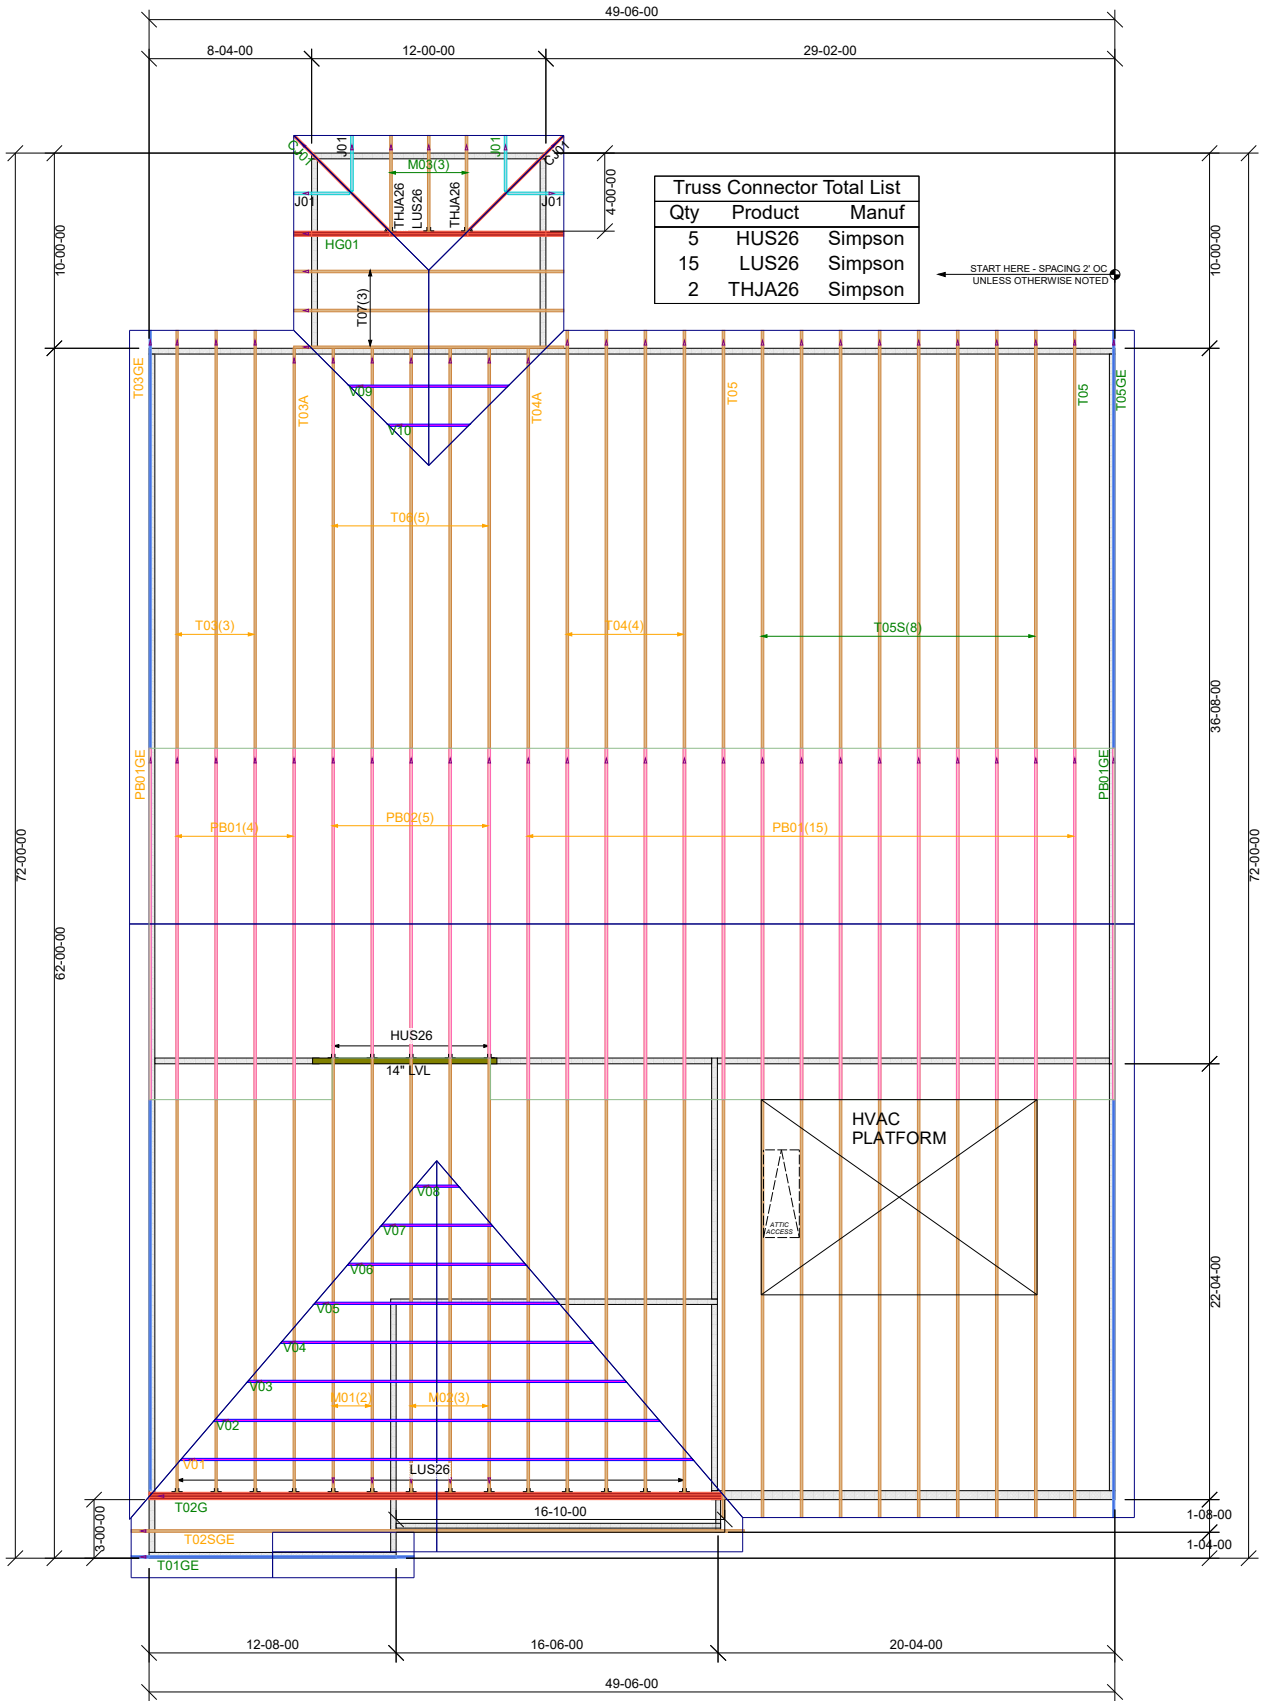

=THIS SYMBOL INDICATES THE LEFT END OF TRUSS - REFER TO SEALED TRUSS DRAWINGS TO AVOID SETTING TRUSSES BACKWARDS!

THIS IS A TRUSS PLACEMENT DIAGRAM ONLY. These trusses are designed as individual building components to be incorporated into the building design at the specification of the building designer. See individual design sheets for each truss design identified on the placement drawing. The building designer is responsible for temporary and permanent bracing of the roof and floor system and for the overall structure. The design of the truss support structure including headers, beams, walls, columns, and sufficient blocking in floor cavity under point loads is the responsibility of the building designer. For general guidance regarding bracing, consult "Bracing of Wood Trusses" available from the Truss Plate Institute, 583 D'Onofrio Drive, Madison, WI 53179.

SHOP DRAWING APPROVAL

THIS LAYOUT IS THE SOLE SOURCE FOR FABRICATION OF TRUSSES AND VOIDS ALL PREVIOUS ARCHITECTURAL OR OTHER TRUSS LAYOUTS. REVIEW AND APPROVAL OF THIS LAYOUT MUST BE RECEIVED BEFORE ANY TRUSSES WILL BE BUILT. VERIFY ALL CONDITIONS TO INSURE AGAINST CHANGES THAT WILL RESULT IN EXTRA CHARGES TO YOU.

REVIEWED BY: \_\_\_\_\_ APPROVED BY: \_\_\_\_\_ DATE: \_\_\_\_\_

Hanger Conversion Chart

|           |                  |     |          |         |
|-----------|------------------|-----|----------|---------|
| Client:   | MATTAMY HOMES    |     |          |         |
| Job Name: | RVF-LOT #38 ROOF |     |          |         |
| Model:    | JUS26            | USP | LUS26    | Simpson |
| Lot #:    | THD26            |     | HUS26    |         |
| Order #:  | THD26-2          |     | HHUS26-2 |         |
|           | HJC26            |     | THJA26   |         |
|           | MSH422           |     | THA422   |         |

733 RIVER PARK  
DRIVE  
DANVILLE, VA 24540  
(434) 793-0217  
FAX: (434) 799-8767

RIVERSIDE ROOF TRUSS, LLC

Roof Surface Area: 3763 Sq. Ft.  
Floor Surface Area: 0 Sq. Ft.

Subdivision: RIVERFALL  
Sales Rep: C Walden  
Designer: Matt Brown  
Date: 11/12/2025