



1. All bracing, blocking, beams, purlins @ 2'0" o.c., ledger, etc. provided by others.
2. Roof truss to roof truss connections provided by Riverside Roof Truss.
3. Truss to building connections provided by others.

Refer to Sealed drawings for connection detail of multiple ply trusses.

NOT ALL TRUSSES ARE SYMMETRICAL AND MAY NOT PERFORM CORRECTLY IF INSTALLED BACKWARDS.
PLEASE REFER TO SEALS WHILE SETTING TRUSSES TO ENSURE TRUSSES ARE ORIENTED CORRECTLY

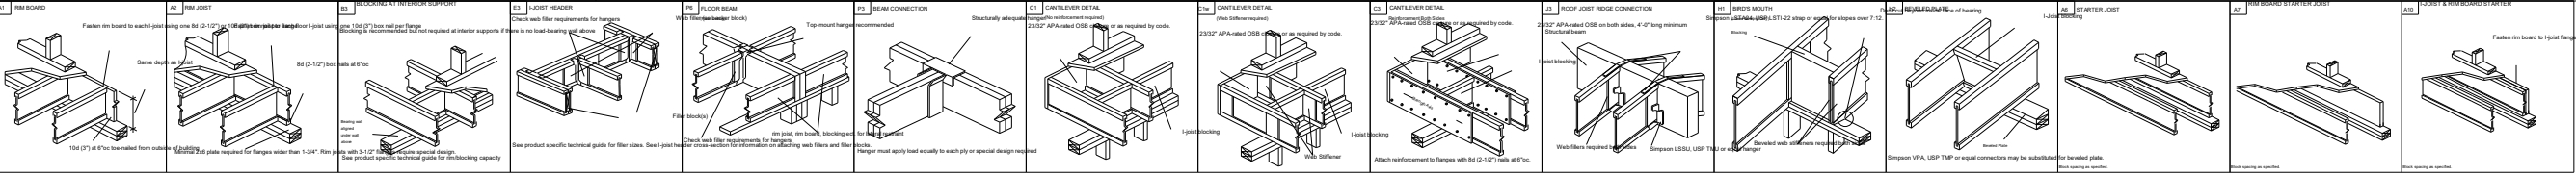

Products					
Net Qty	Plies	Product	Length	PlotID	
2	2	1 3/4" x 9 1/4" (2.0E 3100) LVL	10-00-00	WH BM14	
2	2	1 3/4" x 9 1/4" (2.0E 3100) LVL	8-00-00	WH BM21	
2	2	1 3/4" x 11 7/8" (2.0E 3100) LVL	22-00-00	GDH ALL BM16	

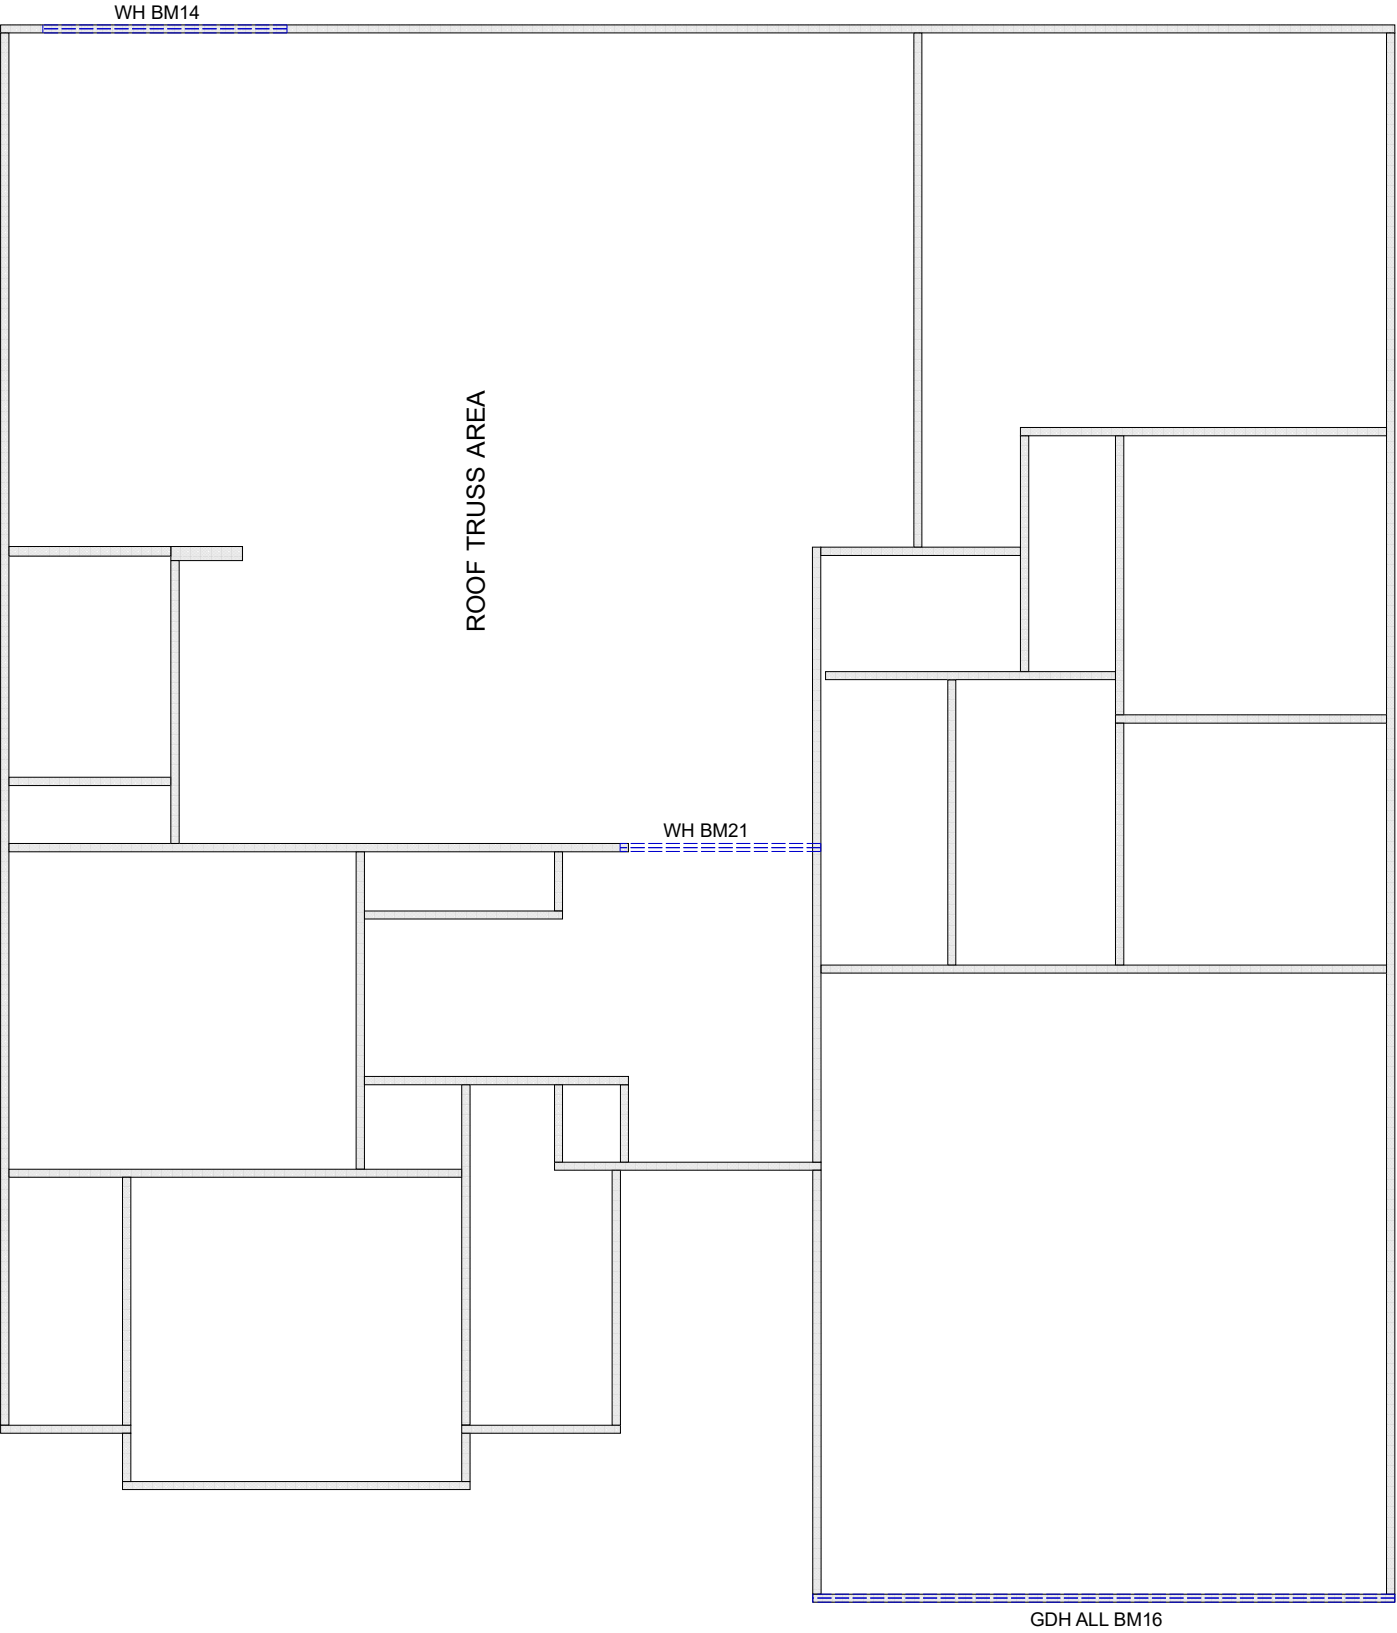

THIS IS A TRUSS PLACEMENT DIAGRAM ONLY. These trusses are designed as individual building components to be incorporated into the building design at the specification of the building designer. See individual design sheets for each truss design identified on the placement drawing. The building designer is responsible for temporary and permanent bracing of the roof and floor system and for the overall structure. The design of the truss support structure including headers, beams, walls, columns, and sufficient blocking in floor cavity under point loads is the responsibility of the building designer. For general guidance regarding bracing, consult "Bracing of Wood Trusses" available from the Truss Plate Institute, 583 D'Onofrio Drive, Madison, WI 53179.

SHOP DRAWING APPROVAL

THIS LAYOUT IS THE SOLE SOURCE FOR FABRICATION OF TRUSSES AND VOIDS ALL PREVIOUS ARCHITECTURAL OR OTHER TRUSS LAYOUTS. REVIEW AND APPROVAL OF THIS LAYOUT MUST BE RECEIVED BEFORE ANY TRUSSES WILL BE BUILT. VERIFY ALL CONDITIONS TO INSURE AGAINST CHANGES THAT WILL RESULT IN EXTRA CHARGES TO YOU.

REVIEWED BY: _____ APPROVED BY: _____ DATE: _____

Hanger Conversion Chart

Client: MATTAMY HOMES		Job Name: ALLEGHENY - CRAFTSMAN	
USP	Simpson	Job Name: ALLEGHENY - CRAFTSMAN	
JUS26	LUS26	Model: FIRST FLOOR HEADERS	
THD26	HUS26	Lot #: 42	
THD26-2	HHUS26-2	Order #: 25-6514-B	
HJC26	THJA26	Designer: C Walden	
MSH422	THA422	Date: 11/10/2025	
733 RIVER PARK DRIVE		RIVERSIDE ROOF TRUSS, LLC	
DANVILLE, VA 24540		Roof Surface Area: 0 Sq. Ft.	
(434) 793-0217		Floor Surface Area: 4325 Sq. Ft.	
FAX: (434) 799-8767			