


SITE/SOIL EVALUATION FOR ON-SITE WASTEWATER

APPLICANT NAME _____


FACTORS		PROFILES												
		1	2	3	4	5	6	7	8	9	10			
LANDSCAPE POSITION	.1940													
SLOPE (%)	.1940													
HORIZON 1 DEPTH		0-38												
Texture Group	.1941(A)(1)	SC												
Consistence	.1941													
Structure	.1941(A)(2)													
Mineralogy	.1941(A)(3)													
HORIZON 2 DEPTH														
Texture Group	.1941(A)(1)													
Consistence	.1941													
Structure	.1941(A)(2)													
Mineralogy	.1941(A)(3)													
HORIZON 3 DEPTH														
Texture Group	.1941(A)(1)													
Consistence	.1941													
Structure	.1941(A)(2)													
Mineralogy	.1941(A)(3)													
HORIZON 4 DEPTH														
Texture Group	.1941(A)(1)													
Consistence	.1941													
Structure	.1941(A)(2)													
Mineralogy	.1941(A)(3)													
SOIL WETNESS	.1942													
RESTRICTIVE HORIZON	.1944													
SAPROLITE	.1943/.1956													
CLASSIFICATION	.1948													
LONG TERM ACCEPTANCE RATE	.1955	.5												

) 7.240
18"

Max
has
Back
Pump to front

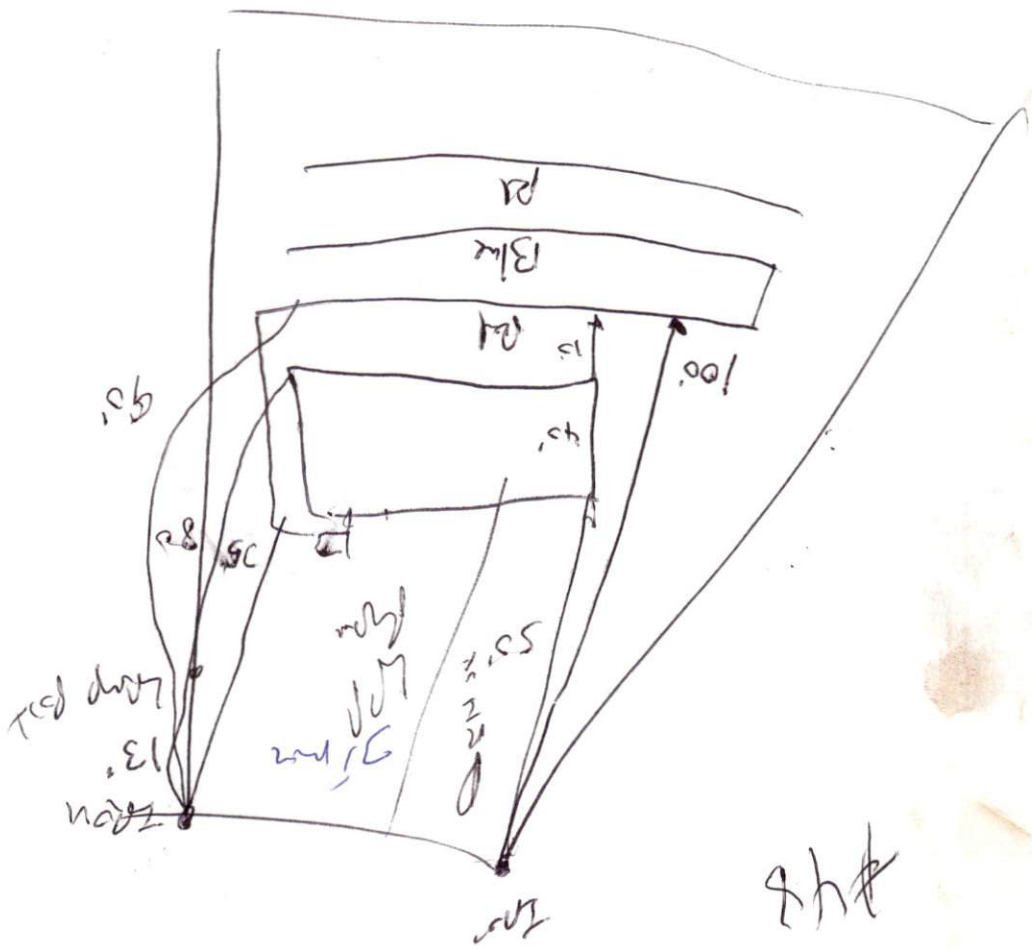

9/18

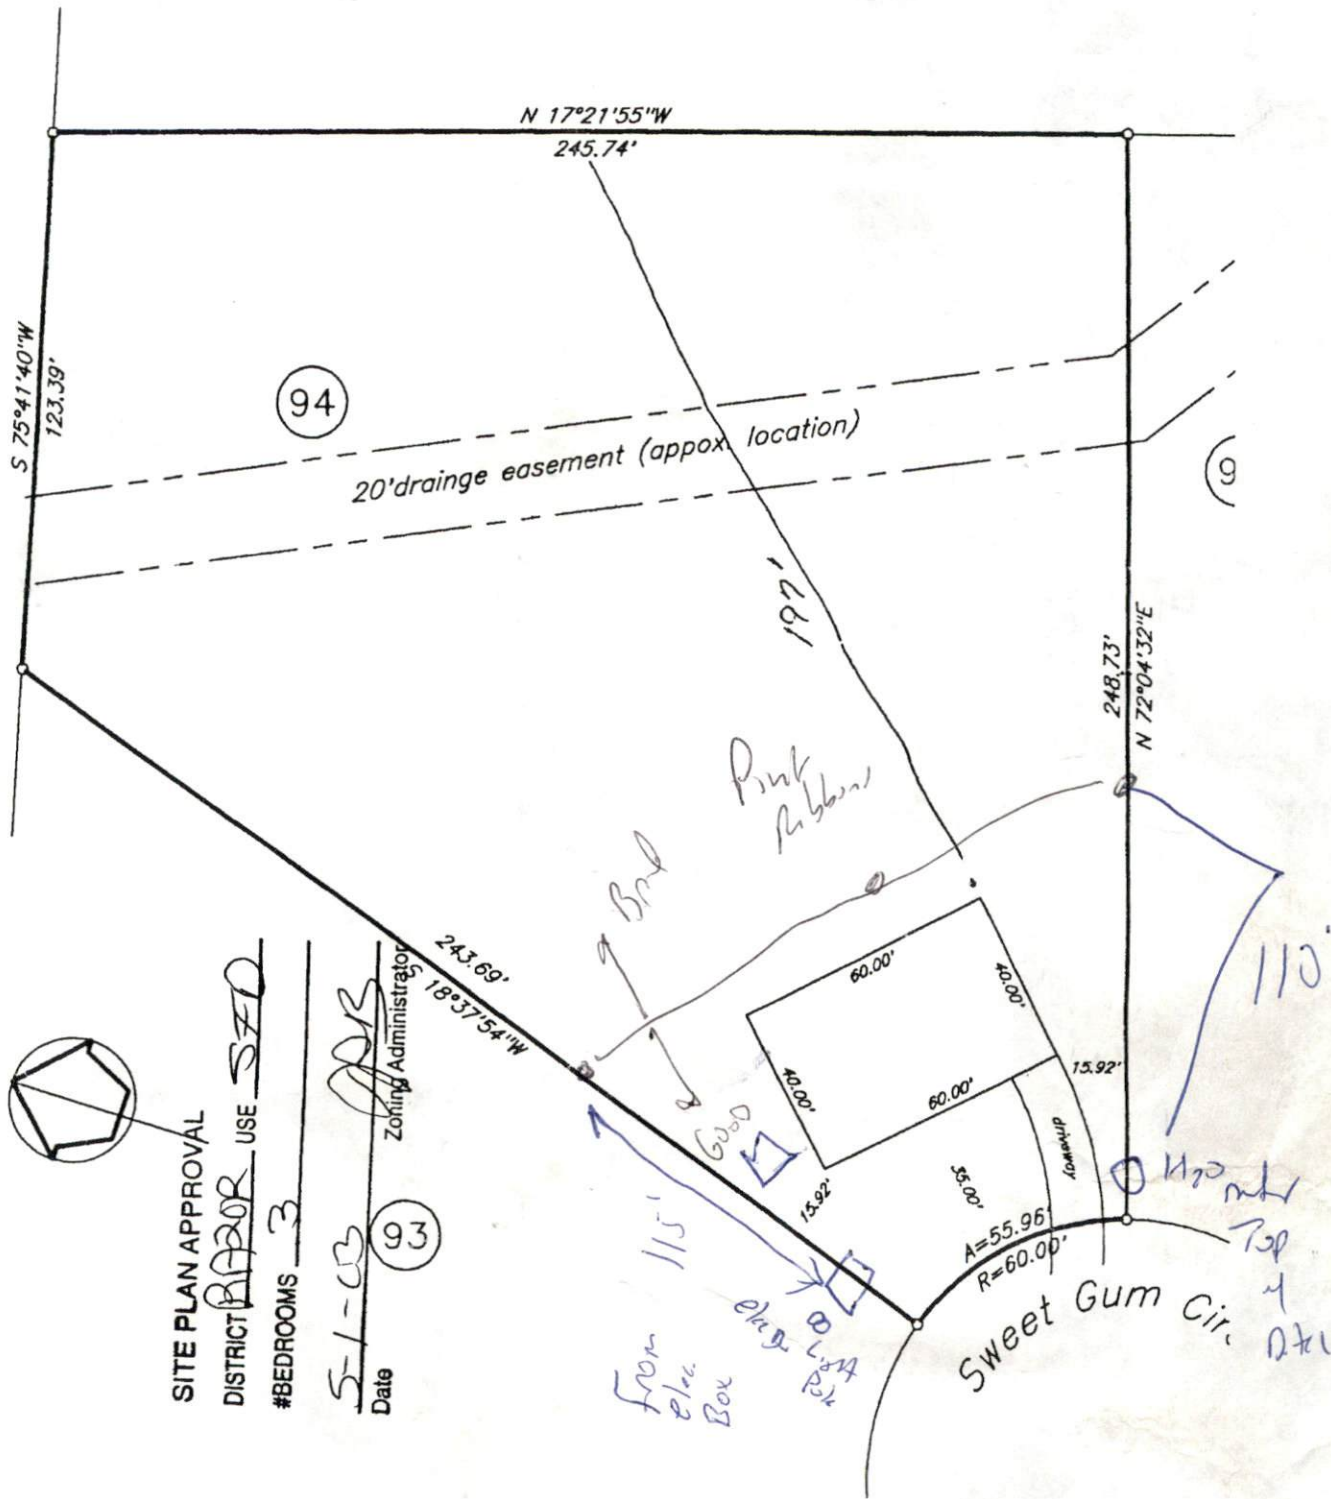

SITE PLAN APPROVAL
 DISTRICT RROR USE SFD
 #BEDROOMS 3
 Date 5-1-03 (93)
 Zoning Administrator JOR

plot plan

Owner: Regency Construction

Subdivision: Peachtree Crossing, Phase Three

Map Cab: _____ Slide: 2000-161(C)

Harnett County North Carolina

Scale 1" = 40' Date: 4/22/03 House No

