

Initial Application Date: 11/15/18

Application # SIGN1811-0001  
DRB # \_\_\_\_\_ CU # \_\_\_\_\_

**COMMERCIAL**

**COUNTY OF HARNETT LAND USE APPLICATION**

Central Permitting (Physical) 108 E. Front Street, Lillington, NC 27546 (Mailing) PO Box 65 Lillington NC 27546 Phone: (910) 893-7525 opt # 2 Fax: (910) 893-2793 www.harnett.org/permits

LANDOWNER: Biscuitville #18-03 Mailing Address: 144 Yanceyville St. #300

City: Greensboro State: NC Zip: \_\_\_\_\_ Contact # 336-553-3700 Email: \_\_\_\_\_

APPLICANT: SIGN CLINIC Mailing Address: PO Box 702

City: Mooresville State: NC Zip: 2815 Contact # 704-664-4389 Email: jnorris@thesignclinic.com

\*Please fill out applicant information if different than landowner

CONTACT NAME APPLYING IN OFFICE: Jeremy Noan's Phone # 704-664-4389

PROPERTY LOCATION: Subdivision: 1600 NC 24-87 Lot #: \_\_\_\_\_ Lot Size: \_\_\_\_\_

State Road # \_\_\_\_\_ State Road Name: \_\_\_\_\_ Map Book&Page: \_\_\_\_\_ / \_\_\_\_\_

Parcel: \_\_\_\_\_ PIN: \_\_\_\_\_

Zoning: \_\_\_\_\_ Flood Zone: \_\_\_\_\_ Watershed: \_\_\_\_\_ Deed Book&Page: \_\_\_\_\_ / \_\_\_\_\_ Power Company\*: \_\_\_\_\_

\*New structures with Progress Energy as service provider need to supply premise number \_\_\_\_\_ from Progress Energy.

SPECIFIC DIRECTIONS TO THE PROPERTY FROM LILLINGTON: \_\_\_\_\_  
\_\_\_\_\_  
\_\_\_\_\_  
\_\_\_\_\_

**PROPOSED USE:**


- Multi-Family Dwelling No. Units: \_\_\_\_\_ No. Bedrooms/Unit: \_\_\_\_\_
- Business Sq. Ft. Retail Space: \_\_\_\_\_ Type: \_\_\_\_\_ # Employees: \_\_\_\_\_ Hours of Operation: \_\_\_\_\_
- Daycare # Preschoolers: \_\_\_\_\_ # Afterschoolers: \_\_\_\_\_ # Employees: \_\_\_\_\_ Hours of Operation: \_\_\_\_\_
- Industry Sq. Ft: \_\_\_\_\_ Type: \_\_\_\_\_ # Employees: \_\_\_\_\_ Hours of Operation: \_\_\_\_\_
- Church Seating Capacity: \_\_\_\_\_ # Bathrooms: \_\_\_\_\_ Kitchen: \_\_\_\_\_
- Accessory/Addition/Other (Size \_\_\_\_\_ x \_\_\_\_\_) Use: \_\_\_\_\_

Water Supply: \_\_\_\_\_ County \_\_\_\_\_ Existing Well \_\_\_\_\_ New Well (# of dwellings using well \_\_\_\_\_) \*MUST have operable water before final

Sewage Supply: \_\_\_\_\_ New Septic Tank (Complete Checklist) \_\_\_\_\_ Existing Septic Tank (Complete Checklist) \_\_\_\_\_ County Sewer

Comments: \_\_\_\_\_  
INSTALL (3) WALL SIGNS - NON-ILLUMINATED  
\_\_\_\_\_  
\_\_\_\_\_  
\_\_\_\_\_

If permits are granted I agree to conform to all ordinances and laws of the State of North Carolina regulating such work and the specifications of plans submitted. I hereby state that foregoing statements are accurate and correct to the best of my knowledge. Permit subject to revocation if false information is provided.

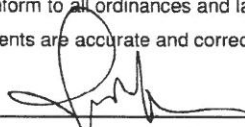  
\_\_\_\_\_  
Signature of Owner or Owner's Agent

12/3/18  
\_\_\_\_\_  
Date

\*\*This application expires 6 months from the initial date if permits have not been issued\*\*

A RECORDED SURVEY MAP, RECORDED DEED (OR OFFER TO PURCHASE) AND PLAT ARE REQUIRED WHEN APPLYING FOR LAND USE APPLICATION





**STORE #1803**  
**1608 NC 24-87**  
**Cameron NC 28326**  
**Harnett County**  
**9/13/18**


**SIGNCLINIC**  
 A REGISTERED SIGNING COMPANY  
 Sign Clinic • P.O. Box 702 • Mooresville, NC 28115  
 704-664-4389 • Fax: 704-664-7936  
**www.thesignclinic.com**

This design is the sole property of Sign Clinic and is protected by federal copyright laws. Any reproduction or construction of a sign without the written permission of Sign Clinic is prohibited.  
**UNDERWRITERS LABORATORIES**

NOTES	WALL SIGNS - ZONED COMMERCIAL
9/13/18	<p>(3) signs per site. 1 sq ft of signage per 1 lineal ft of building facade sign attached to.</p> <p><b>FREESTANDING SIGN</b></p> <p>Sites that are less than 1 acre 100 sq ft at 15' OAH.</p> <p>Sites that are more than 1 acre 150 sq ft at 15' OAH.</p> <p>Pylon sign must have pole cover that spans 25% minimum of sign width.</p>

CLIENT APPROVAL	DATE
LANDLORD APPROVAL	DATE

# SITE PLAN

## LEGEND

FRONT ELEVATION

F-1 NL.3

ENTRY ELEVATION

E-1 NL.5

D/T ELEVATION

D-1 NL.4


PYLON SIGN

P-1 NEW SIGN

DRIVE THRU

CANOPY

DTC

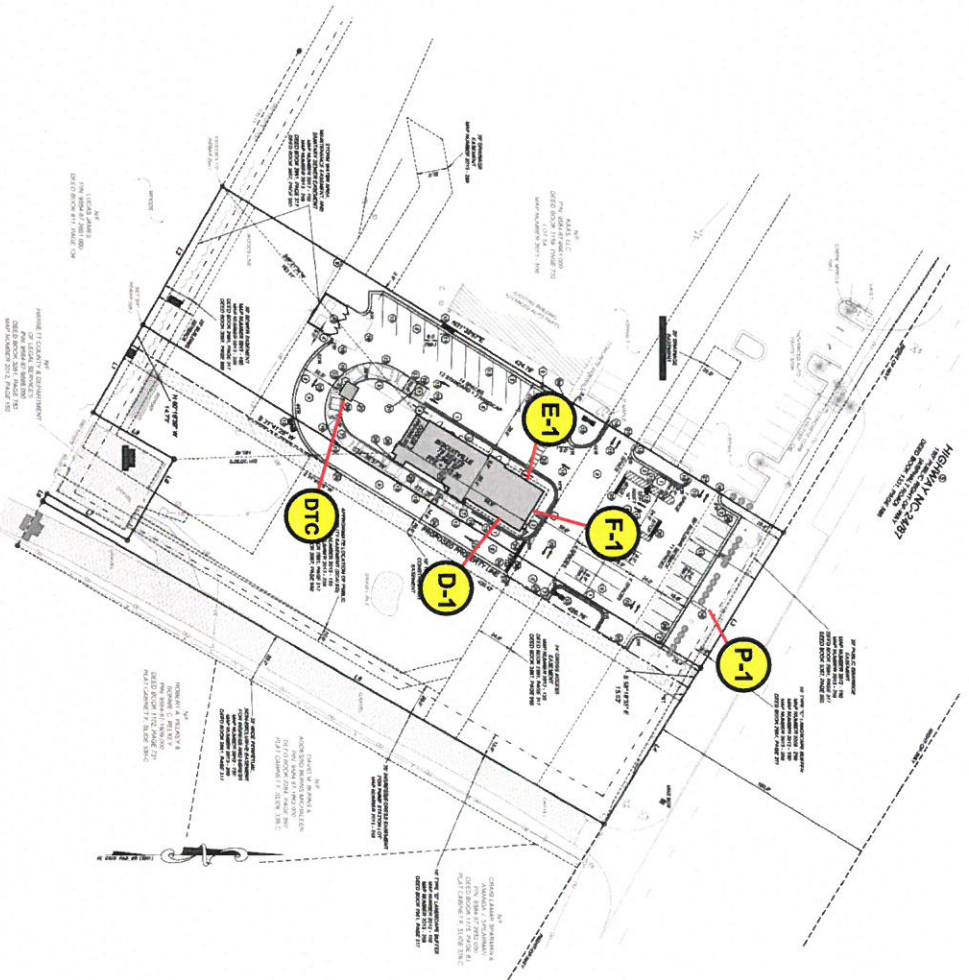

## NOTES

9/13/18

### WALL SIGNS - ZONED COMMERCIAL

(3) signs per site. 1 sq ft of signage per 1 lineal ft of building facade sign attached to.

### FREESTANDING SIGN

Sites that are less than 1 acre 100 sq ft at 15' OAH.  
 Sites that are more than 1 acre 150 sq ft at 15' OAH.  
 Pylon sign must have pole cover that spans 25% minimum of sign width.

**SIGNCLINIC**  
 LIGHTED SIGN COMPANY  
 SIGN-MAKING AND INSTALLATION EXPERTS  
 Sign Clinic - P.O. Box 702 • Mooresville, NC 28115  
 704-664-4389 • Fax: 704-664-7936  
 www.signclinic.com

This design is the sole property of Sign Clinic and is protected by copyright. No part of this design may be reproduced or transmitted in any form or by any means, electronic or mechanical, including photocopying, recording, or by any information storage and retrieval system, without the prior written permission of Sign Clinic. All rights reserved.


**UNDERWATERS LABORATORIES**

CLIENT APPROVAL	DATE
LANDLORD APPROVAL	DATE



**PROPOSED STOREFRONT ELEVATION**

**MAX ALLOWABLE SQ. FT. FOR FRONT ELEVATION  
1 SQ FT PER LINEAL FT OF BUILDING FACADE  
MAX ALLOWED BY CODE - 35 SQ FT**

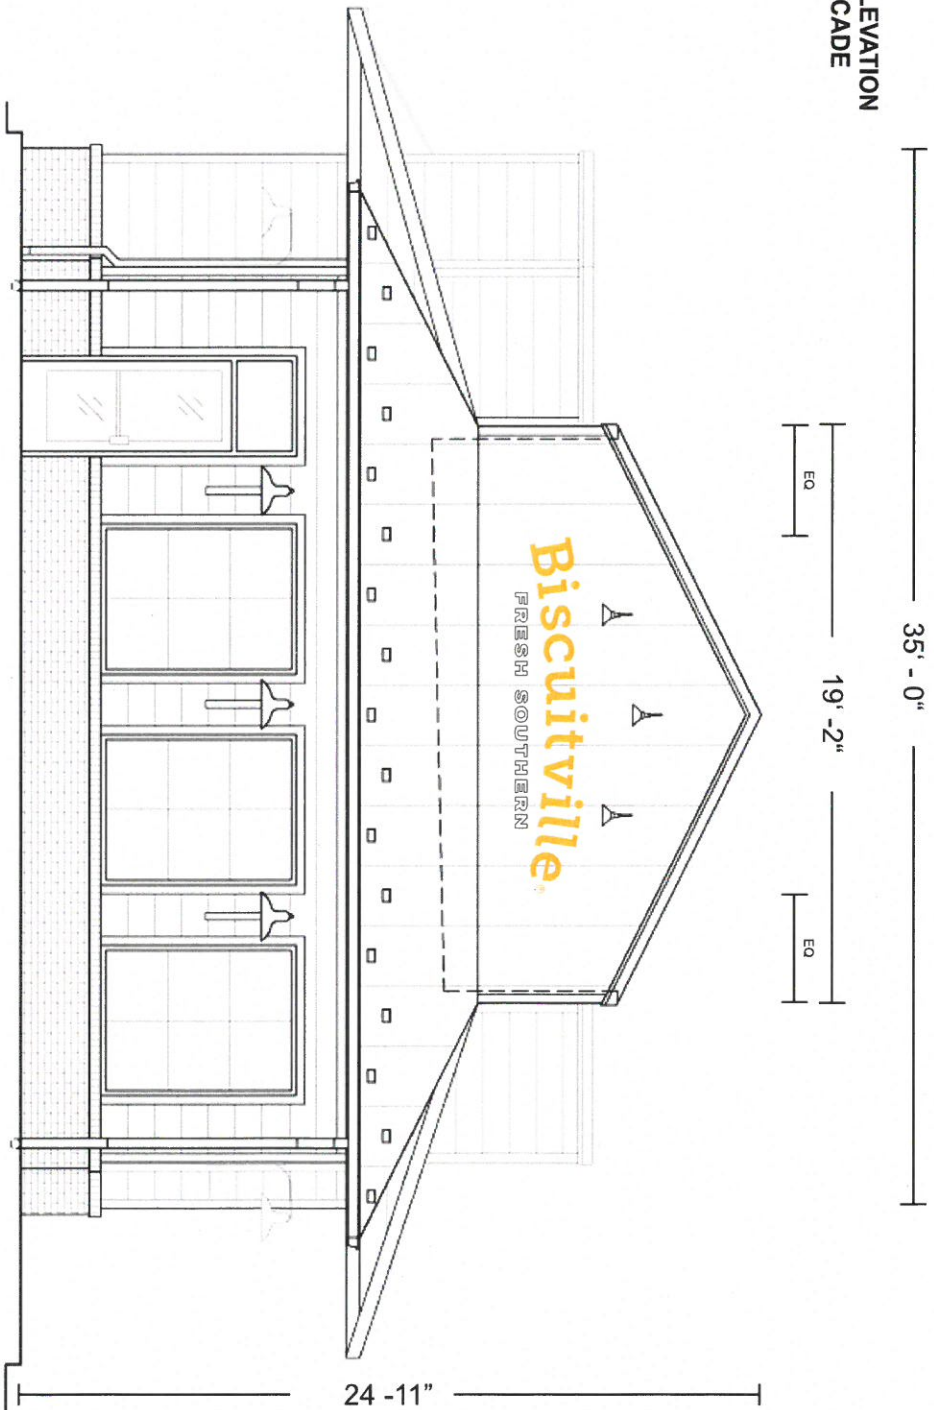

**SCALE: 1/4" = 1'**

**Sign Clinic**  
 SIGNAGE, LIGHTING AND ELECTRICAL  
 SIGN CLINIC • P.O. Box 702 • Mooresville, NC 28115  
 704-664-4389 • Fax: 704-664-7938  
 www.thesignclinic.com

This design is the sole property of Sign Clinic and is provided by license only. Any reproduction or construction of a sign without the written consent of Sign Clinic is prohibited.

**WOODWRIGHTS LABORATORIES**

**NOTES**

**WALL SIGNS - ZONED COMMERCIAL**

9/13/18

(3) signs per site - 1 sq ft of signage per 1 lineal ft of building facade sign attached to.



**FREESTANDING SIGN**

Sites that are less than 1 acre 100 sq ft at 15' OAH.  
 Sites that are more than 1 acre 150 sq ft at 15' OAH.  
 Pylon sign must have pole cover that spans 25% minimum of sign width.

CLIENT APPROVAL	DATE
LANDLORD APPROVAL	DATE

# NL.3 NON-LIT CHANNEL LETTERS

SQUARE FOOTAGE: 30

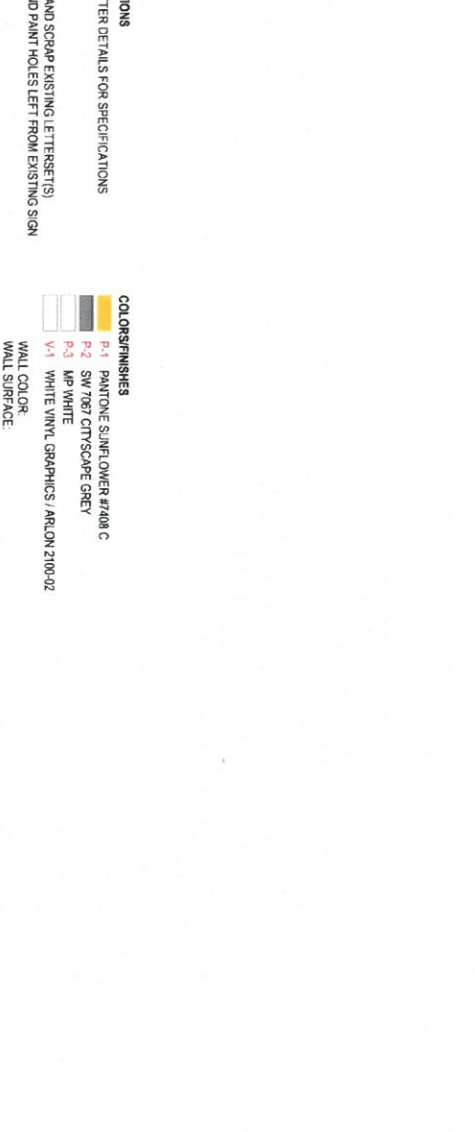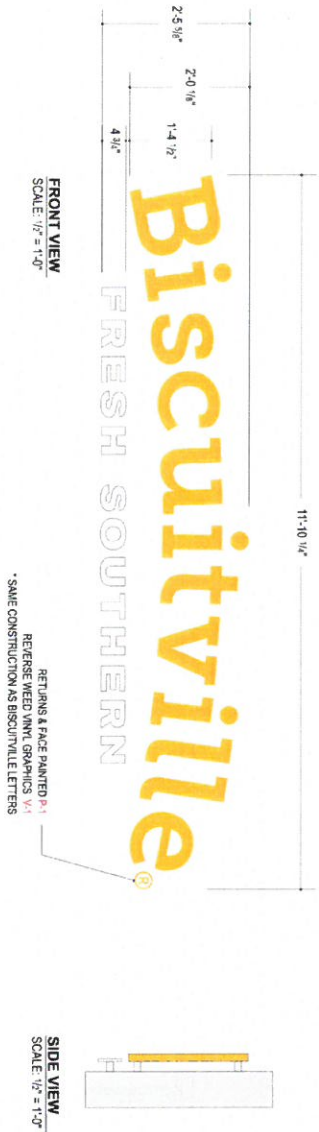

## SPECIFICATIONS

- SEE LETTER DETAILS FOR SPECIFICATIONS
- REMOVE AND SCRAP EXISTING LETTERS(S)
- PATCH AND PAINT HOLES LEFT FROM EXISTING SIGN

- COLORS/FINISHES**
- P1 PANTONE SUNFLOWER #7408 C
  - P2 SW 7067 CITYSCAPE GREY
  - P3 LP WHITE
  - V1 WHITE VINYL GRAPHICS /ARLON 2100-02
- WALL COLOR**  
WALL SURFACE

**JONES SIGN**  
Your Vision Accomplished  
GREEN BAY · PHILADELPHIA  
SAN DIEGO · LAS VEGAS  
www.jonesign.com

JOB #: 000000-R0  
DATE: 00.00.0000  
DESIGNER: XXX  
SALES REP: DHeidman  
PROJ. MGR: XXX

REV.	DATE	BY	DESCRIPTION
1	00.00.00	XX	XXXX
2	00.00.00	XX	XXXX
CLIENT APPROVAL	DATE
LANDING APPROVAL	DATE
OC	




CUSTOMER/PROJECT	SHEET NUMBER
SITE ADDRESS CITY, STATE ZIP	9.0
DESIGN PHASE: CONCEPTUAL	

This is an original, unaltered drawing by Jones Sign Co., Inc. It is for your personal use in conjunction with a project being planned for you by JONES SIGN. It is not to be shown to anyone outside of your organization, nor is it to be used, reproduced, copied or enhanced in any fashion. Use of this design or the salient elements of this design in any sign done by any other company, without the express written permission of JONES SIGN, is forbidden by law and carries a civil liability of up to 25% of the purchase price of the sign. JONES SIGN will endeavor to closely match colors, including PMS, where specified. We cannot guarantee exact matches due to varying compatibility of surface materials and paints used. All sizes and dimensions are indicated for client's conceptual design and are not to be understood as being exact size or exact scale.

**PROPOSED ENTRY ELEVATION**

**MAX ALLOWABLE SQ. FT. FOR ENTRY ELEVATION  
1 SQ FT PER LINEAL FT OF BUILDING FACADE  
MAX ALLOWED BY CODE - 96 SQ FT**

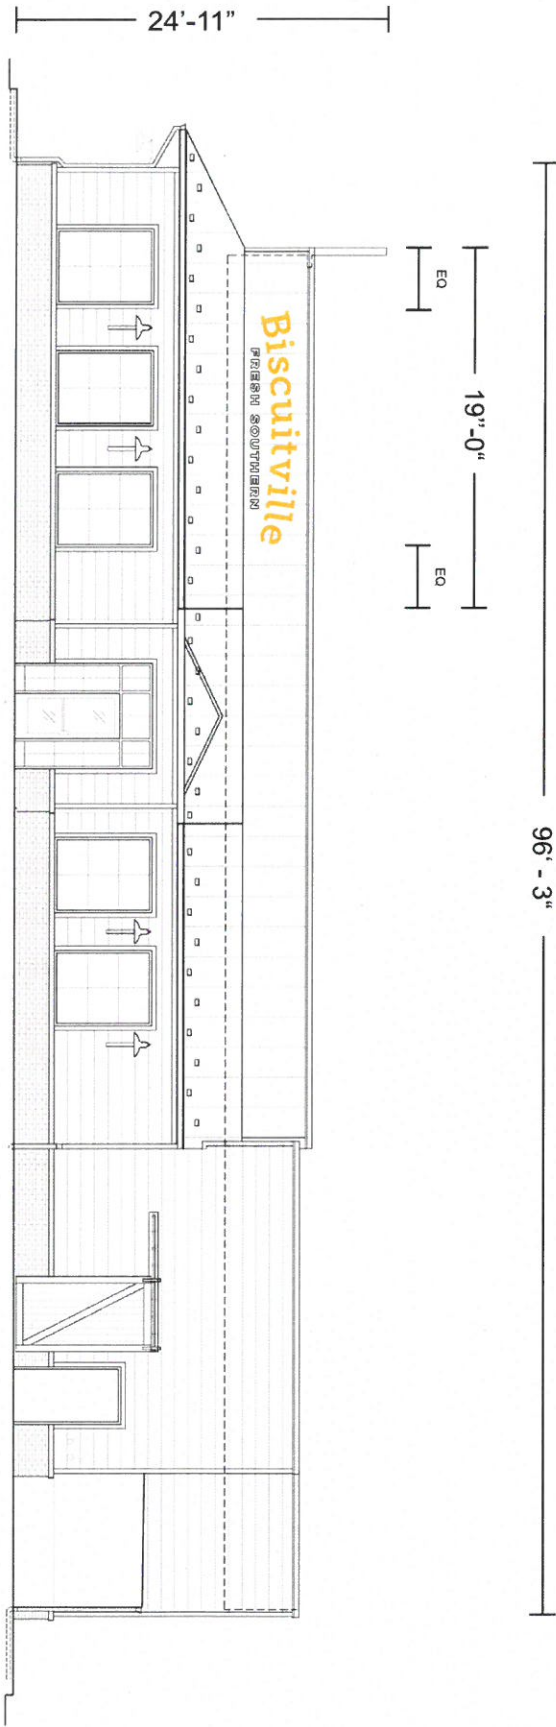

**SCALE: 1/8" = 1'**

**Sign Clinic**  
 1501 W. WOODRIDGE AVENUE, SUITE 100, FAYETTEVILLE, NC 28415  
 Sign Clinic • P.O. Box 702 • Mooresville, NC 28115  
 704-664-4389 • Fax: 704-664-7938  
 www.thesignclinic.com

This design is the sole property of Sign Clinic and is provided by Federal copyright laws. Any reproduction or distribution of a sign without the prior written permission is prohibited.

**WOODRIDGE LABORATORIES**

**NOTES** WALL SIGNS - ZONED COMMERCIAL

9/13/18

(3) signs per site. 1 sq ft of signage per 1 lineal ft of building facade sign attached to.


FREESTANDING SIGN

Sites that are less than 1 acre 100 sq ft at 15' OAH.  
 Sites that are more than 1 acre 150 sq ft at 15' OAH.  
 Pylon sign must have pole cover that spans 25% minimum of sign width.


CLIENT APPROVAL	DATE
LANDLORD APPROVAL	DATE



**NL.5 NON-LIT CHANNEL LETTERS**  
 SQUARE FOOTAGE: 50

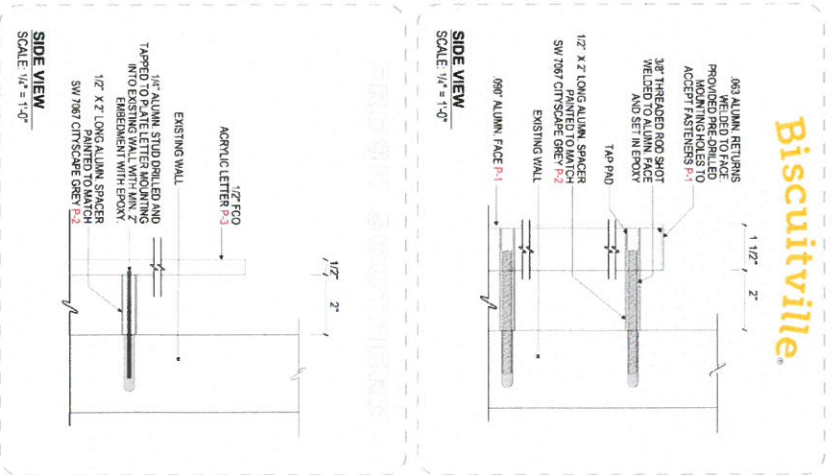

- SPECIFICATIONS**
- SEE LETTER DETAILS FOR SPECIFICATIONS
- NOTES:**
- REMOVE AND SCRAP EXISTING LETTERS(ET'S)
  - PATCH AND PAINT HOLES LEFT FROM EXISTING SIGN
- COLORS/FINISHES**
- P-1 PANTONE SUNFL COWER #7108 C
  - P-2 SW 7067 CITYSCAPE GREY
  - P-3 MP WHITE
  - V-1 WHITE VINYL GRAPHICS / ARJON 2100-02
- WALL COLOR**
- WALL SURFACE


<b>JONES SIGN</b> Your Vision Accomplished GREEN BAY · PHILADELPHIA SAN DIEGO · LAS VEGAS www.jonesign.com		JOB # 000000-R0 DATE 00.00.0000 DESIGNER XXX SALES REP D.Hedman PROJ MGR XXX		<table border="1"> <thead> <tr> <th>REV</th> <th>DATE</th> <th>BY</th> <th>DESCRIPTION</th> </tr> </thead> <tbody> <tr><td>1</td><td>00.00.00</td><td>XX</td><td>XXXX</td></tr> <tr><td>2</td><td>00.00.00</td><td>XX</td><td>XXXX</td></tr> <tr><td>3</td><td>00.00.00</td><td>XX</td><td>XXXX</td></tr> <tr><td>4</td><td>00.00.00</td><td>XX</td><td>XXXX</td></tr> <tr><td>5</td><td>00.00.00</td><td>XX</td><td>XXXX</td></tr> <tr><td>6</td><td>00.00.00</td><td>XX</td><td>XXXX</td></tr> <tr><td>7</td><td>00.00.00</td><td>XX</td><td>XXXX</td></tr> <tr><td>8</td><td>00.00.00</td><td>XX</td><td>XXXX</td></tr> <tr><td>9</td><td>00.00.00</td><td>XX</td><td>XXXX</td></tr> <tr><td>10</td><td>00.00.00</td><td>XX</td><td>XXXX</td></tr> </tbody> </table>		REV	DATE	BY	DESCRIPTION	1	00.00.00	XX	XXXX	2	00.00.00	XX	XXXX	3	00.00.00	XX	XXXX	4	00.00.00	XX	XXXX	5	00.00.00	XX	XXXX	6	00.00.00	XX	XXXX	7	00.00.00	XX	XXXX	8	00.00.00	XX	XXXX	9	00.00.00	XX	XXXX	10	00.00.00	XX	XXXX	CLIENT APPROVAL LINDA ORB APPROVAL DATE OC		DATE	
REV	DATE	BY	DESCRIPTION	
1	00.00.00	XX	XXXX	
2	00.00.00	XX	XXXX	
3	00.00.00	XX	XXXX	
4	00.00.00	XX	XXXX	
5	00.00.00	XX	XXXX	
6	00.00.00	XX	XXXX	
7	00.00.00	XX	XXXX	
8	00.00.00	XX	XXXX	
9	00.00.00	XX	XXXX	
10	00.00.00	XX	XXXX	
				CUSTOMER/PROJECT SITE ADDRESS CITY, STATE, ZIP		SHEET NUMBER <b>11.0</b>	
DESIGN PHASE: CONCEPTUAL	

This is an original unpublished drawing by Jones Sign Co., Inc. It is for your personal use in conjunction with a project being planned by you by JONES SIGN. It is not to be used, reproduced, copied or entered in any fashion. Use of this design or the salient elements of this design in any sign done by any other company, without the express written permission of JONES SIGN, is forbidden by law and carries a civil liability of up to 25% of the purchase price of the sign. JONES SIGN will endeavor to closely match colors, including PMS, where specified. We cannot guarantee exact matches due to varying compatibility of surface materials and paints used. All sizes and dimensions are illustrated for client's conception of project and are not to be understood as being final size or exact scale.



**PROPOSED DRIVE THRU ELEVATION**

**MAX ALLOWABLE SQ. FT. FOR DRIVE THRU ELEVATION  
1 SQ FT PER LINEAL FT OF BUILDING FACADE  
MAX ALLOWED BY CODE - 96 SQ FT**

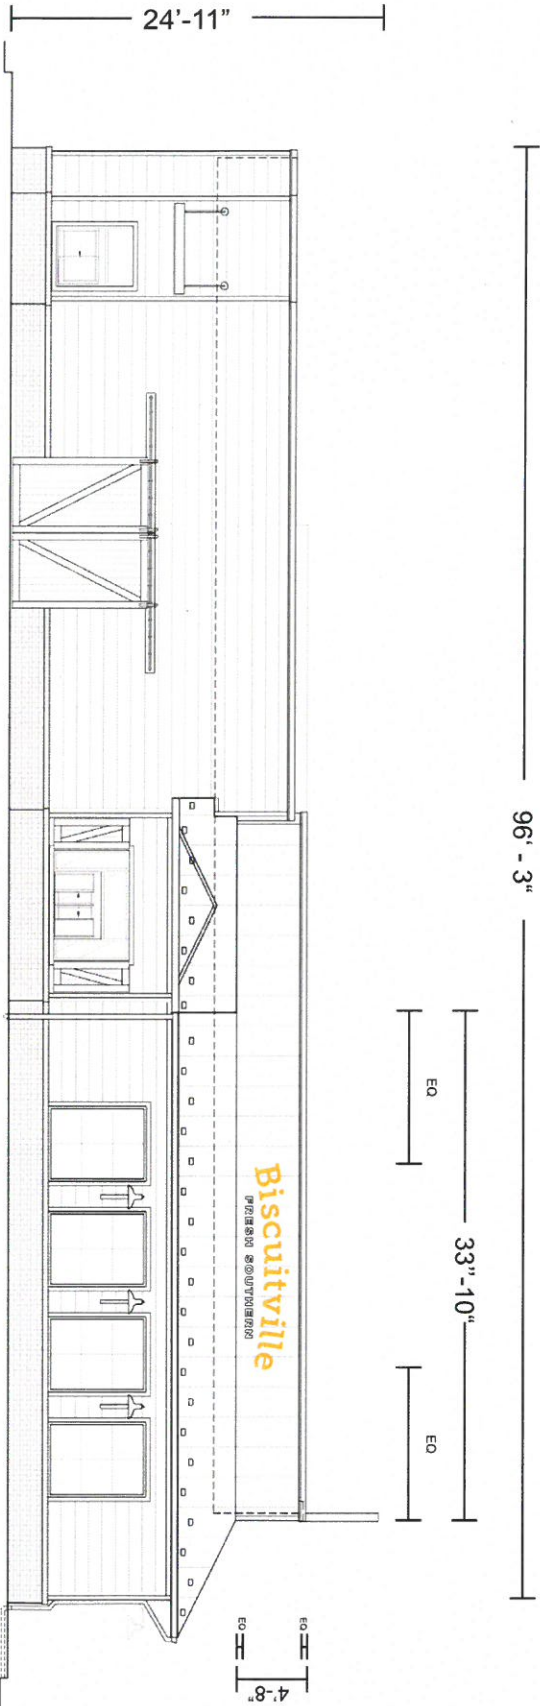

**SCALE: 1/8" = 1'**

**Sign Clinic**  
 DESIGN • MANUFACTURE • INSTALL • MAINTENANCE  
 Sign Clinic • P.O. Box 702 • Mooresville, NC 28115  
 704-664-4389 • Fax: 704-664-7938  
 www.thesignclinic.com

This design is the sole property of Sign Clinic and is provided by licensed copyright laws. Any reproduction or construction of a sign without the written permission of Sign Clinic is prohibited.

**UNDERWATERS LABORATORIES**

**NOTES**

**WALL SIGNS - ZONED COMMERCIAL**

9/13/18


(3) signs per site. 1 sq ft of signage per 1 lineal ft of building facade sign attached to.

**FREESTANDING SIGN**

Sites that are less than 1 acre 100 sq ft at 15' OAH.  
 Sites that are more than 1 acre 150 sq ft at 15' OAH.  
 Pylon sign must have pole cover that spans 25% minimum of sign width.

CLIENT APPROVAL	DATE
LANDLORD APPROVAL	DATE

**NL.4 NON-LIT CHANNEL LETTERS**  
 SQUARE FOOTAGE: 40

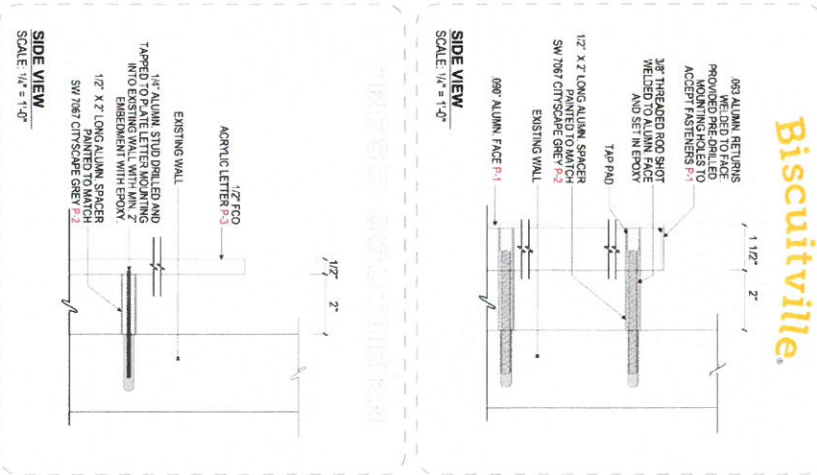

- SPECIFICATIONS**
- SEE LETTER DETAILS FOR SPECIFICATIONS
- NOTES**
- REMOVE AND SCRAP EXISTING LETTERSETS)
  - PATCH AND PAINT HOLES LEFT FROM EXISTING SIGN
- COLORS/FINISHES**
- P-1 PANTONE SUNFLOWER #7108 C
  - P-2 SW 7067 CITYSCAPE GREY
  - P-3 MP WHITE
  - V-1 WHITE VINYL GRAPHICS / ARJON 2100-02
- WALL COLOR**
- WALL SURFACE

<p><b>JONES SIGN</b>                  Your Vision Accomplished                  GREEN BAY · PHILADELPHIA                  SAN DIEGO · LAS VEGAS                  www.jonesign.com</p>		<p>JOB #: 000000-R0                  DATE: 00.00.0000                  DESIGNER: XXX                  SALES REP: D.Hedman                  PROJ. MGR: XXX</p>		<p>REV. DATE BY DESCRIPTION</p> <table border="1"> <tr><td>1</td><td>00.00.00</td><td>XX</td><td>XXXX</td></tr> <tr><td>2</td><td>00.00.00</td><td>XX</td><td>XXXX</td></tr> <tr><td>3</td><td>00.00.00</td><td>XX</td><td>XXXX</td></tr> <tr><td>4</td><td>00.00.00</td><td>XX</td><td>XXXX</td></tr> <tr><td>5</td><td>00.00.00</td><td>XX</td><td>XXXX</td></tr> <tr><td>6</td><td>00.00.00</td><td>XX</td><td>XXXX</td></tr> <tr><td>7</td><td>00.00.00</td><td>XX</td><td>XXXX</td></tr> <tr><td>8</td><td>00.00.00</td><td>XX</td><td>XXXX</td></tr> <tr><td>9</td><td>00.00.00</td><td>XX</td><td>XXXX</td></tr> <tr><td>10</td><td>00.00.00</td><td>XX</td><td>XXXX</td></tr> </table>		1	00.00.00	XX	XXXX	2	00.00.00	XX	XXXX	3	00.00.00	XX	XXXX	4	00.00.00	XX	XXXX	5	00.00.00	XX	XXXX	6	00.00.00	XX	XXXX	7	00.00.00	XX	XXXX	8	00.00.00	XX	XXXX	9	00.00.00	XX	XXXX	10	00.00.00	XX	XXXX	<p>CLIENT APPROVAL</p> <p>LAND ORD APPROVAL</p> <p>DATE</p>	
1	00.00.00	XX	XXXX	
2	00.00.00	XX	XXXX	
3	00.00.00	XX	XXXX	
4	00.00.00	XX	XXXX	
5	00.00.00	XX	XXXX	
6	00.00.00	XX	XXXX	
7	00.00.00	XX	XXXX	
8	00.00.00	XX	XXXX	
9	00.00.00	XX	XXXX	
10	00.00.00	XX	XXXX	
<p>OC</p>				<p>DATE</p>	
<p><b>Biscuitville</b>                  FRESH SOUTHERN</p>				<p>CUSTOMER/PROJECT</p> <p>SITE ADDRESS</p> <p>CITY STATE ZIP</p>	
<p>DESIGN PHASE: CONCEPTUAL</p>				<p>SHEET NUMBER</p> <p><b>10.0</b></p>	

This is an original unpublished drawing by Jones Sign Co., Inc. It is for your personal use in conjunction with a project being planned for you by JONES SIGN. It is not to be shown to anyone outside of your organization, nor is it to be used, reproduced, copied or exhibited in any fashion. Use of this design or the salient elements of this design in any sign done by any other company, without the express written permission of JONES SIGN, is prohibited by law and carries a civil forfeiture of up to 25% of the purchase price of the sign. JONES SIGN will endeavor to identify match colors, including PMS, where specified. We cannot guarantee exact matches due to varying compatibility of surface materials and paints used. All sizes and dimensions are illustrated for client's conception of project and are not to be understood as being final size or exact scale.



# Planning Services Sign Permit Review Form

PO Box 65  
108 E. Front Street  
Lillington, NC 27546  
Ph: (910) 893- 7525 opt. 4  
Fax: (910) 814-6459

Wall Signs: SIGN 1811-0001

Date of Submittal	Application Number	Applicant	Landowner
11/19/18	SIGN 1811-0001	Sign Clinic	Ralph Huff Holdings LLC

Contact Person	Contact Number	Sign Location	PIN Number
Jeremy Norris	704-664-4389	1608 NC 24-87	9584-87-9951

Proposed Sign			
Type	Dimensions	Location / Setbacks	Illumination
<input checked="" type="checkbox"/> Wall <input type="checkbox"/> Ground <input type="checkbox"/> Monument <input type="checkbox"/> Directory <input type="checkbox"/> Outdoor Advertising	Length Width <i>see calculations</i> Height <i>below</i> Total Sq. Ft.	N/A	<input checked="" type="checkbox"/> None <input type="checkbox"/> External <input type="checkbox"/> Internal <input type="checkbox"/> Electronic Message
Total Length of Wall		Total Size of Project / Parcel	<input checked="" type="checkbox"/> Less Than 1 Acre <input type="checkbox"/> Greater Than 1 Acre
Total Sq. Ft. Electronic Message Display	N/A	Pole Style Ground Sign Encasement	Material Width <i>N/A</i>

Current Signage			
Current Wall Signs	Current Ground Signs	Distance Between Signs On Property	Distance Between Outdoor Advertising Signs
N/A	N/A	N/A	N/A

Reviewed By:	Date of Review	Review Results
David H. McRae	11/19/18	<input checked="" type="checkbox"/> Approved <input type="checkbox"/> Denied

Comments	See below for questions + rear for calculations
----------	---

~~✓ Illuminated?~~ Non-Lit Lettering

~~✓ Need Comm. Land Use Application~~

• Final Biscuitville <sup>site plan</sup> approval needed before sign approval

1. Front (North) Wall sign: Front Elevation = 35 ft wide

$$= 11' 10\frac{1}{4}" \times 2' 5\frac{5}{8}"$$

$$= 11.85' \times 2.47$$

$$= 29.27 \text{ sq. ft.} = \checkmark \text{ok}$$

2. Side (West) Wall sign: Side Elevation = 96' 3" wide

$$= 15' 6" \times 3' 2\frac{1}{16}"$$

$$= 15.5' \times 3.17$$

$$= 49.135 \text{ sq. ft.} = \text{ok} \checkmark$$

3. Side (East) Wall sign: Side Elevation = 96' 3" wide

$$= 13' 9" \times 2' 10\frac{5}{16}"$$

$$= 13.75 \times 2.86$$

$$= 39.325 \text{ sq. ft.} = \text{ok} \checkmark$$