


# BIRCHWOOD PLANTING PLAN

## PHASE I MAIN ENTRANCE

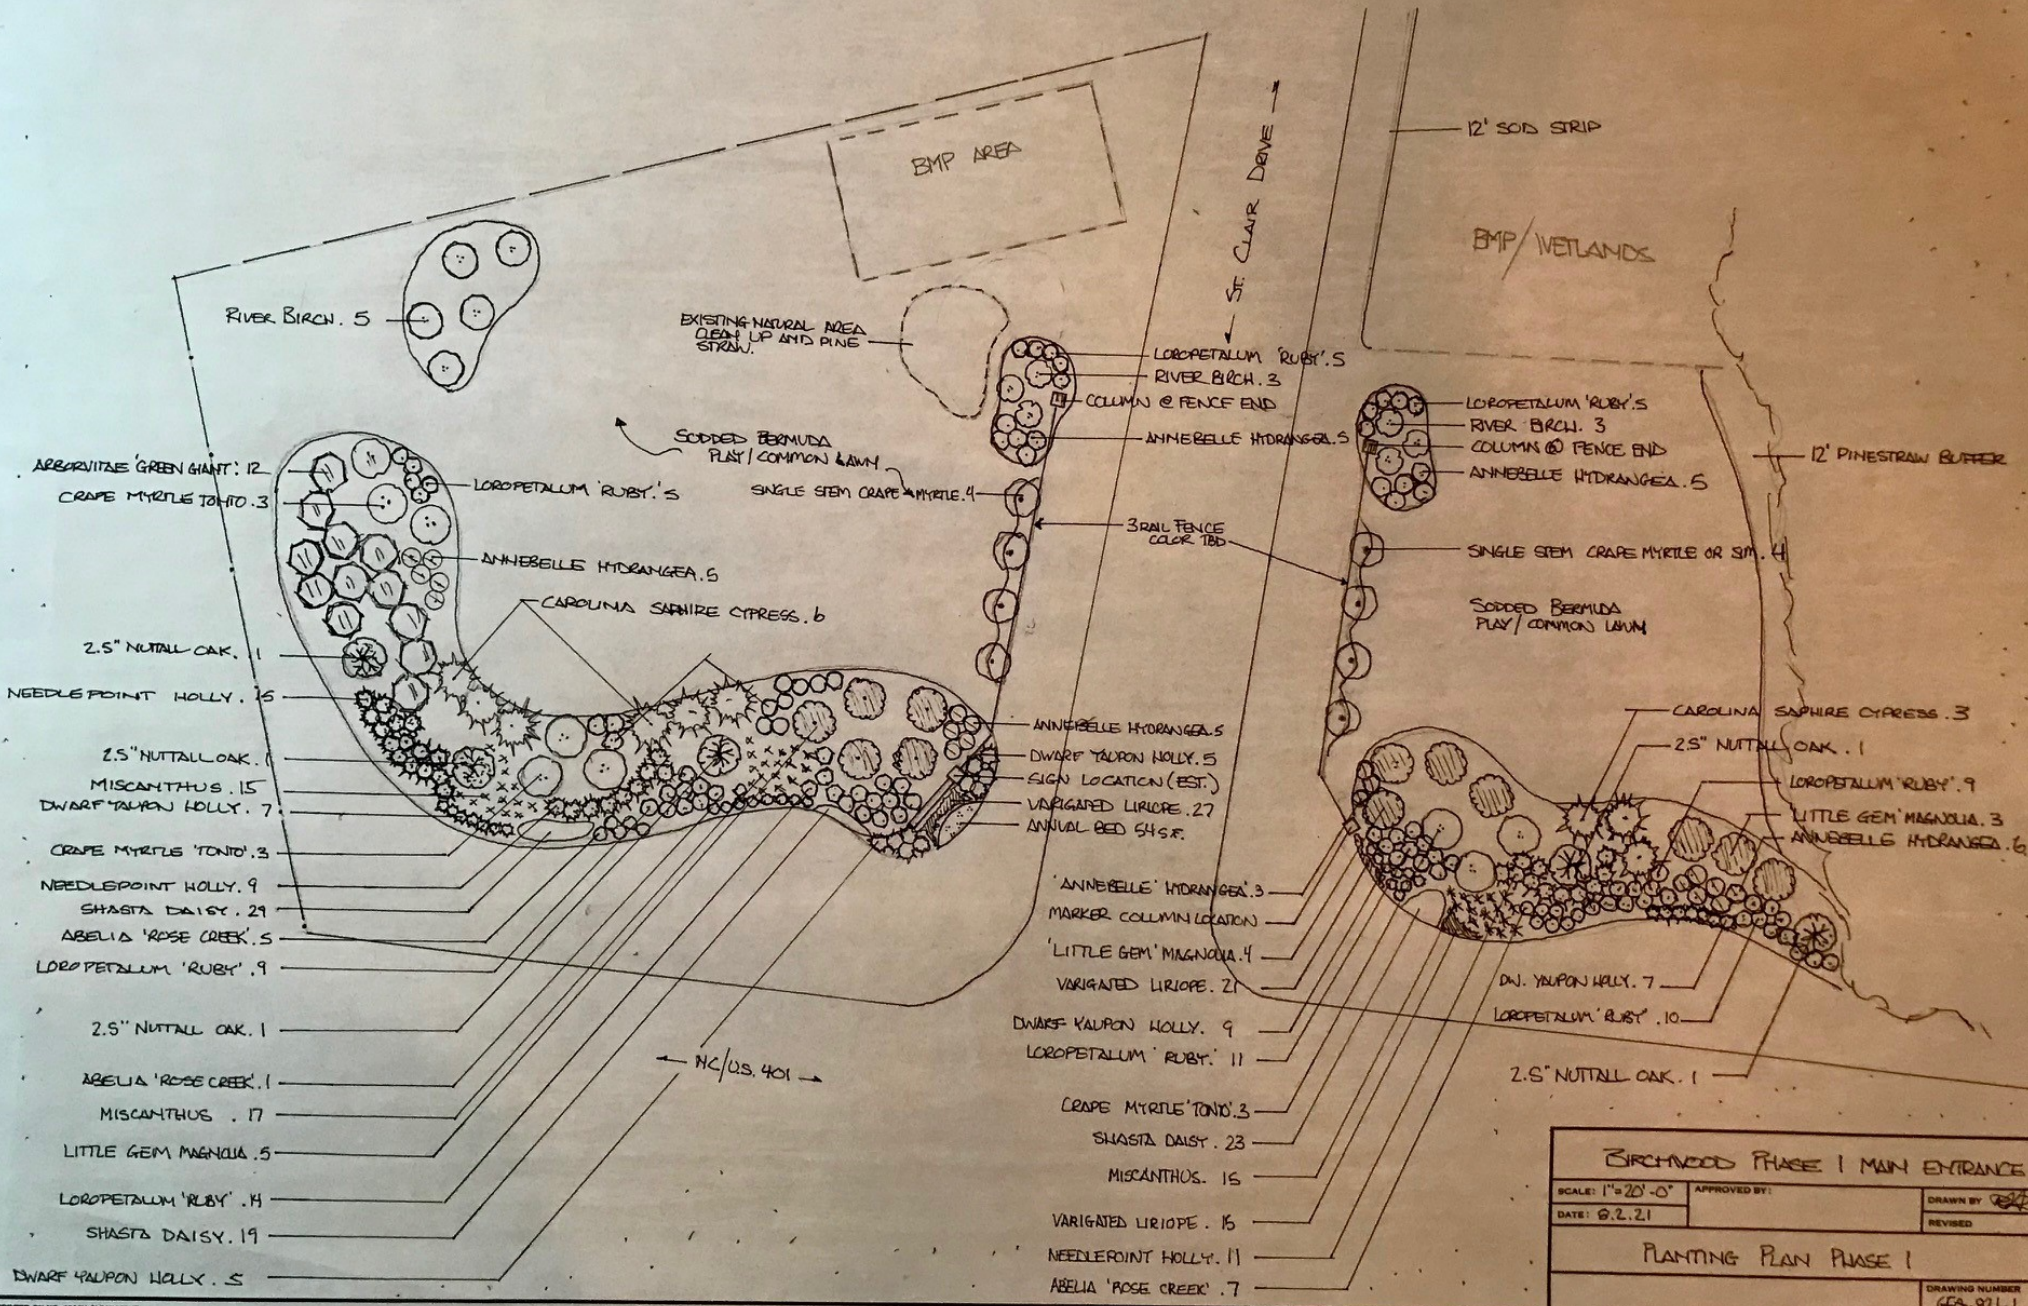

BIRCHWOOD PHASE I MAIN ENTRANCE		
SCALE: 1"=20'-0"	APPROVED BY:	DRAWN BY: <i>[Signature]</i>
DATE: 8.2.21		REVISED:
PLANTING PLAN PHASE I		
DRAWING NUMBER		GEO-821-1