


S01 (1) D/F Non-Illuminated Gateway Sign Featuring .50" FCO Graphics

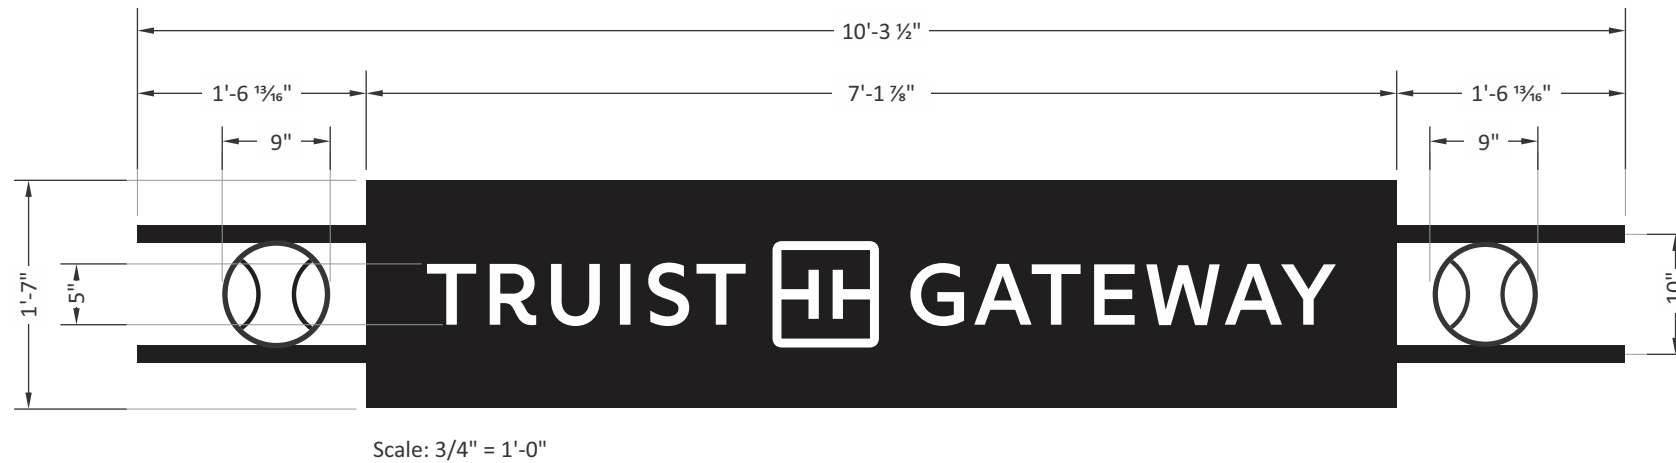

Action:

- Manufacture (1) Double face, non-illuminated sign constructed heavy gauge aluminum finished with satin black enamel
- Copy & graphics of .50" clear acrylic (painted white).
- Acrylic graphics to be mechanically fastened flush onto aluminum faces
- Panel to be installed with new 1.5" square tubes
- Decorative baseballs of FCO metal (steel or aluminum is TBD)

Color:

- Painted Black - Square tubes & baseballs (satin finish)
- Painted White - Acrylic Graphics (satin finish)

Please refer to drawing #B2561855 for engineering & installation details




Existing



Proposed

Revisions:	
04/14/2022 RW - Added wall plaques, option S01, changed size of S02	...
...	...
...	...
...	...
...	...

PM: AS	Address: 254 Main Street
Drawn By: MB	City State: Lillington, NC
Date: 02.08.2022	Drawing Number: 132148
	Page: 2

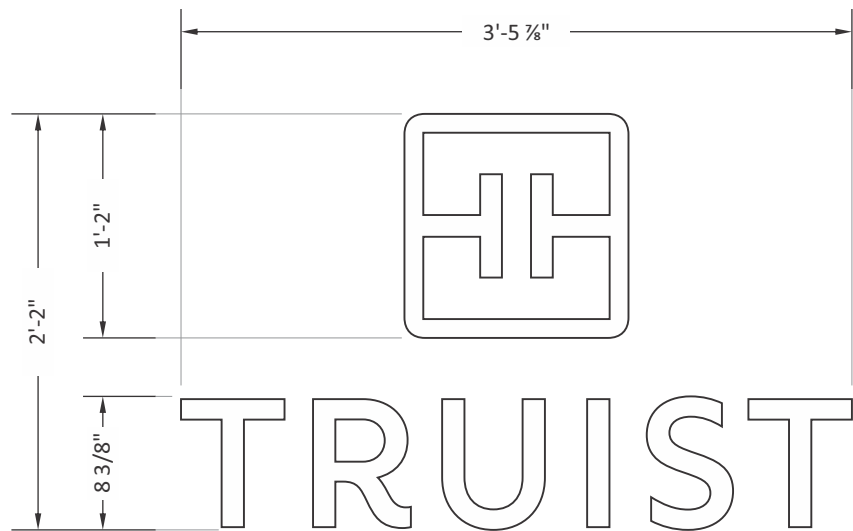

Scale: 1" = 1'-0"

Action:

- Remove existing FCO letters from masonry wall
Patch & pant wall
- Manufacture & install new copy & graphics of .50" clear acrylic (painted white).
- Acrylic graphics to be installed flush onto wall



Existing Condition



Proposed

Revisions:	
04/14/2022 RW - Added wall plaques, option S01, changed size of S02	...
...	...
...	...
...	...
...	...