



DAN RYAN BUILDERS
 THE FARM @ NEILLS CREEK
 STRUCTURAL DETAILS

ELEVATION VIEW

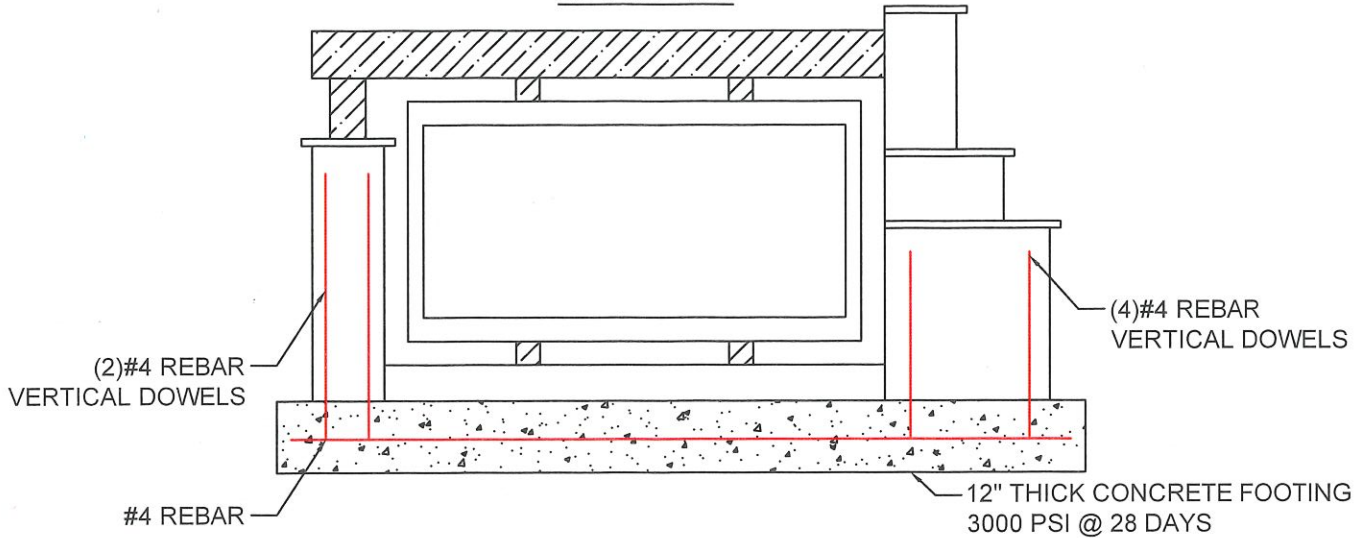

OVERHEAD VIEW

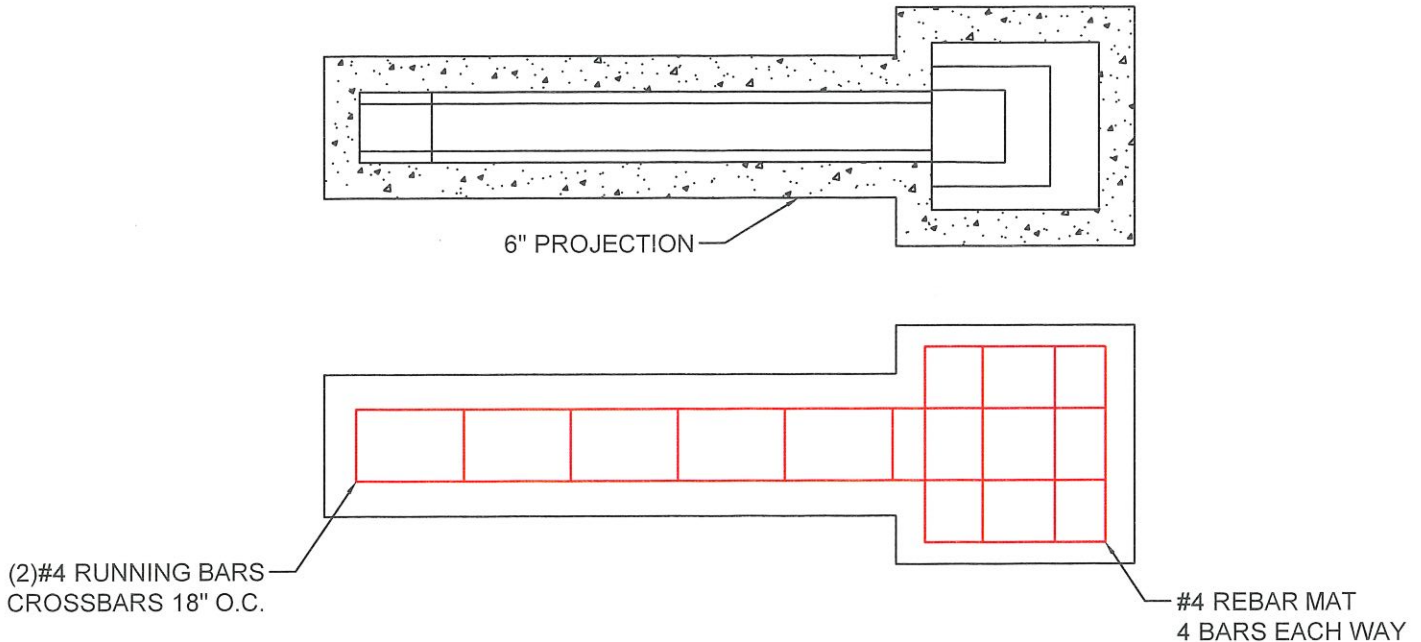

HARDSCAPE
 6/7/2022

POST NURSERY

"LANDSCAPE DESIGN AND INSTALLATION"
 8140 MITCHELL MILL RD., ZEBULON, NC 27597
 (919) 554-4002 WWW.POSTNURSERY.COM
 POSTCLAYTONI994@GMAIL.COM