


SMITH DOUGLAS HOMES
DUNCAN'S CROSSING
LANDSCAPE DETAILS

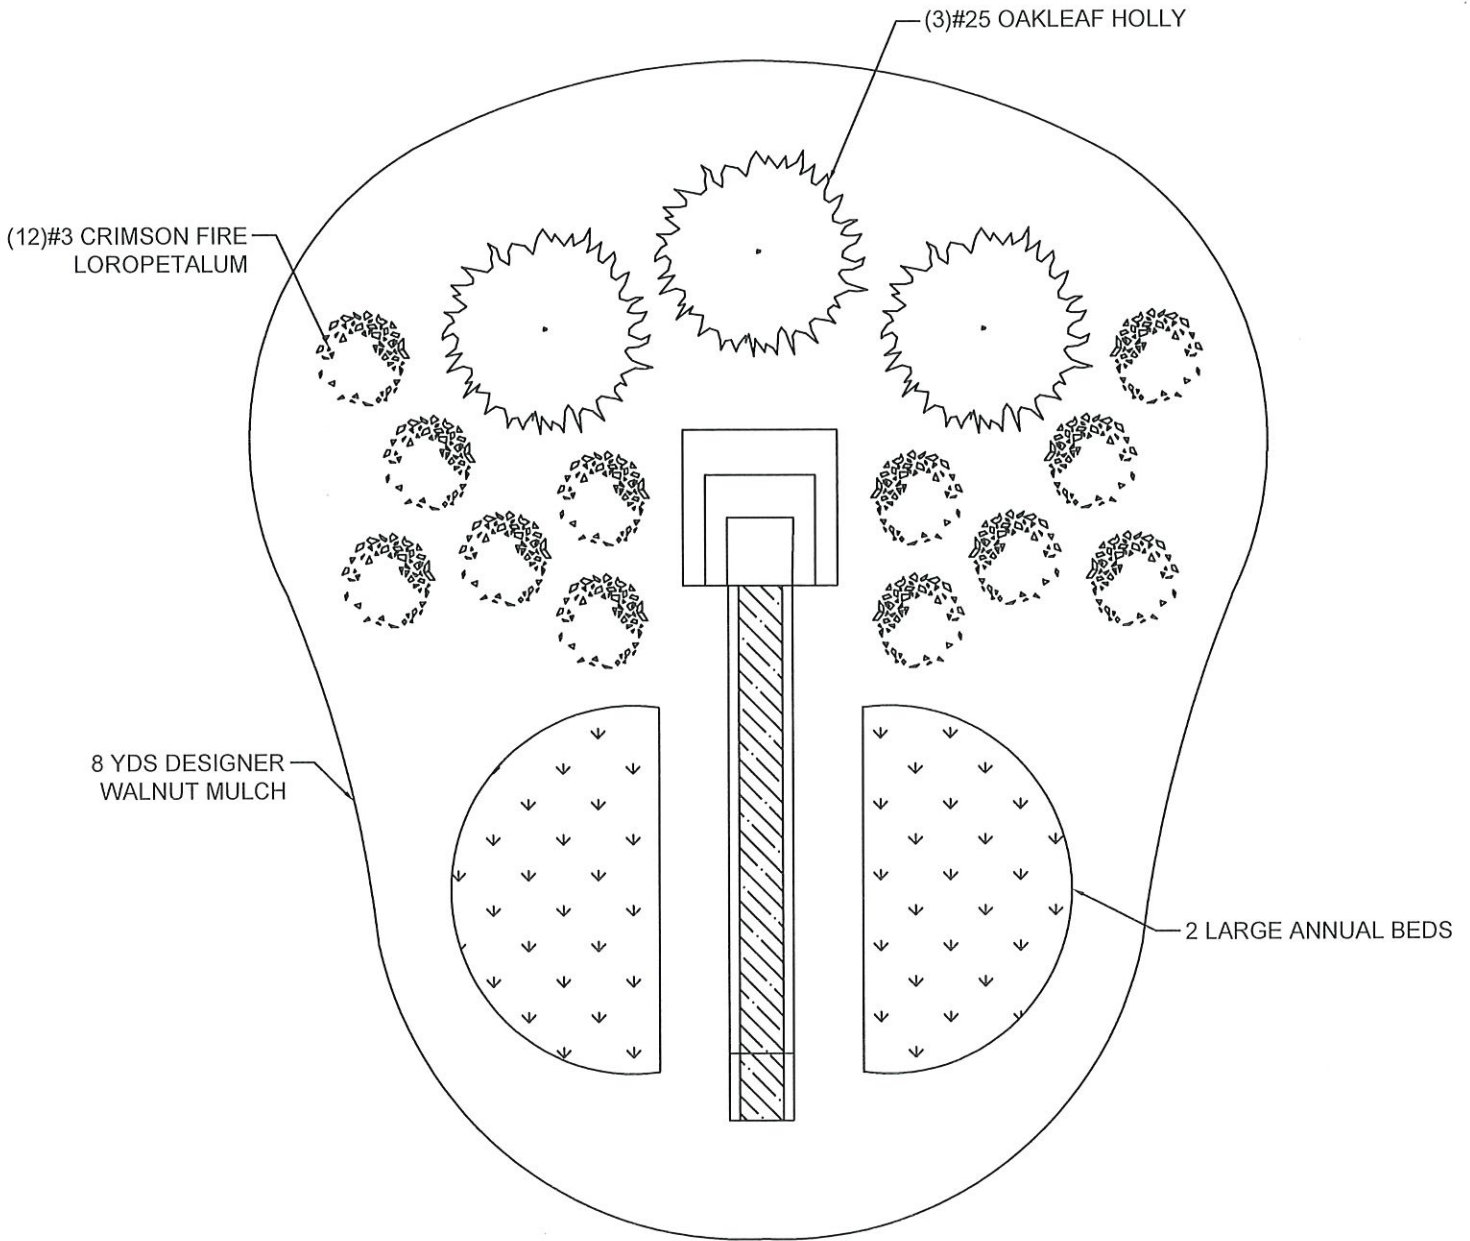


LANDSCAPE
6/20/2022

POST NURSERY


"LANDSCAPE DESIGN AND INSTALLATION"
8140 MITCHELL MILL RD., ZEBULON, NC 27597
(919) 554-4002 WWW.POSTNURSERY.COM
POSTCLAYTONI994@GMAIL.COM

SMITH DOUGLAS HOMES
DUNCAN'S CROSSING
STRUCTURAL DETAILS

ELEVATION VIEW

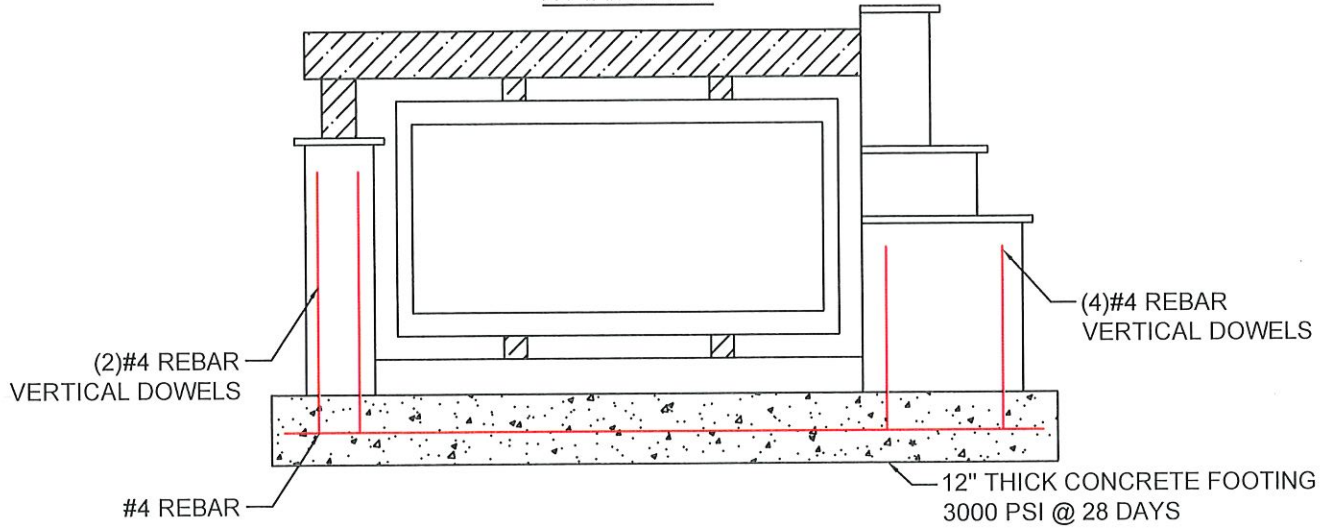

OVERHEAD VIEW


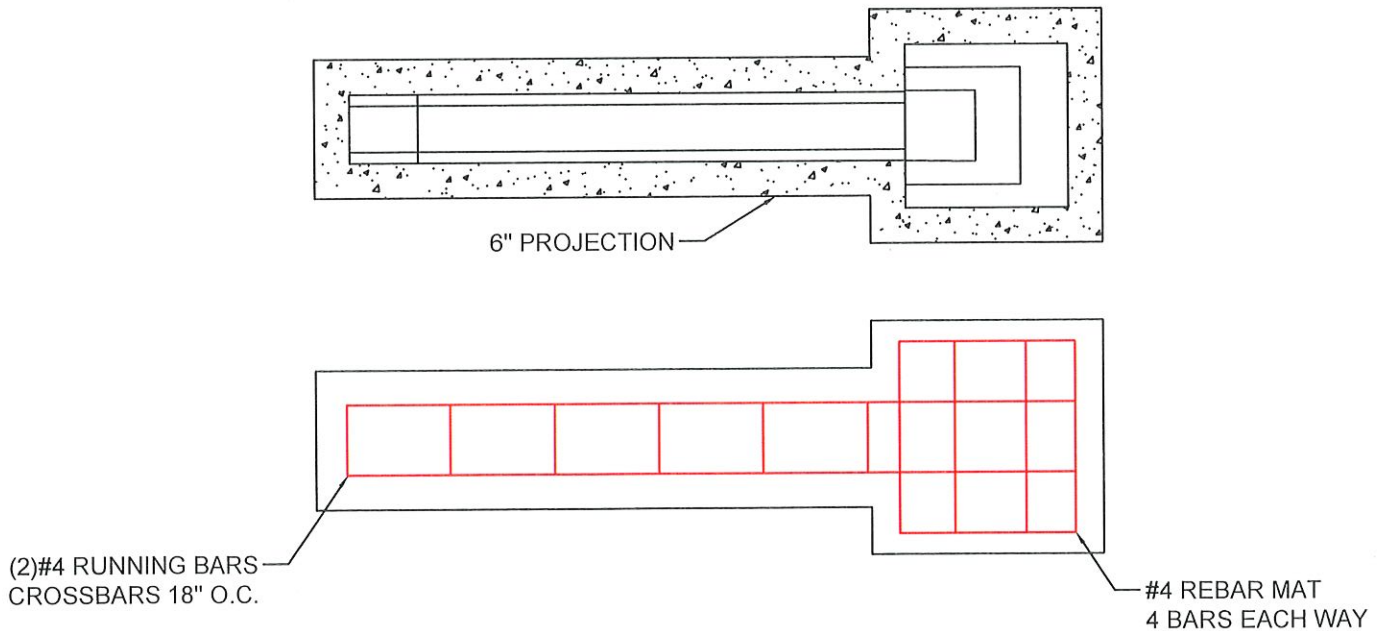


HARDSCAPE
6/20/2022

POST NURSERY

"LANDSCAPE DESIGN AND INSTALLATION"
8140 MITCHELL MILL RD., ZEBULON, NC 27597
(919) 554-4002 WWW.POSTNURSERY.COM
POSTCLAYTON1994@GMAIL.COM

SMITH DOUGLAS HOMES
DUNCAN'S CROSSING
DIMENSIONAL DETAILS

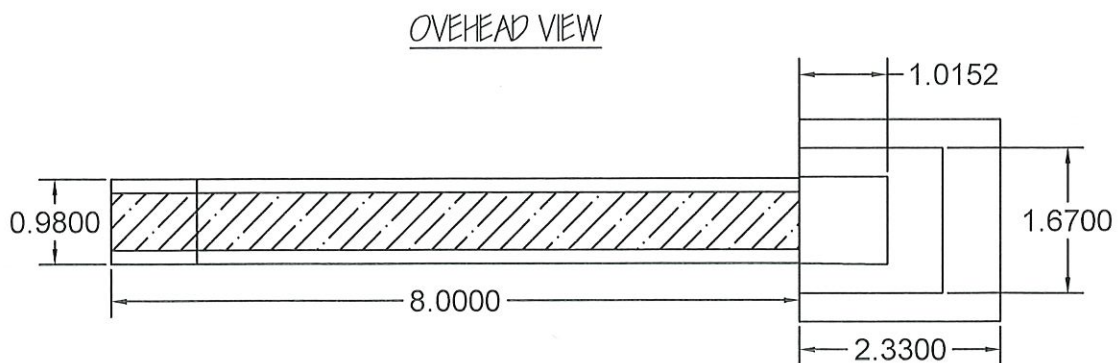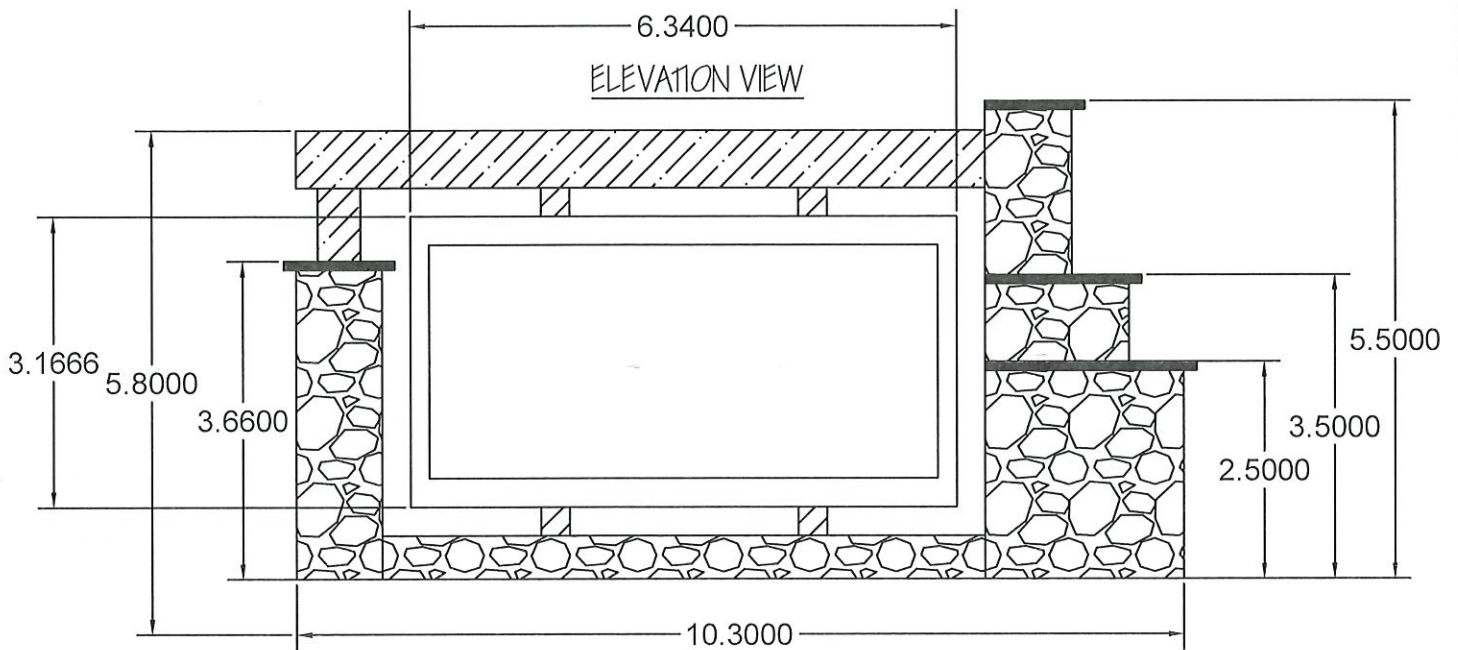

HARDSCAPE
6/20/2022

POST NURSERY

"LANDSCAPE DESIGN AND INSTALLATION"
8140 MITCHELL MILL RD., ZEBULON, NC 27597
(919) 554-4002 WWW.POSTNURSERY.COM
POSTCLAYTON1994@GMAIL.COM