




PINEY GROVE RAWLS ROAD S.R. 1414
VARIABLE WIDTH RIGHT OF WAY

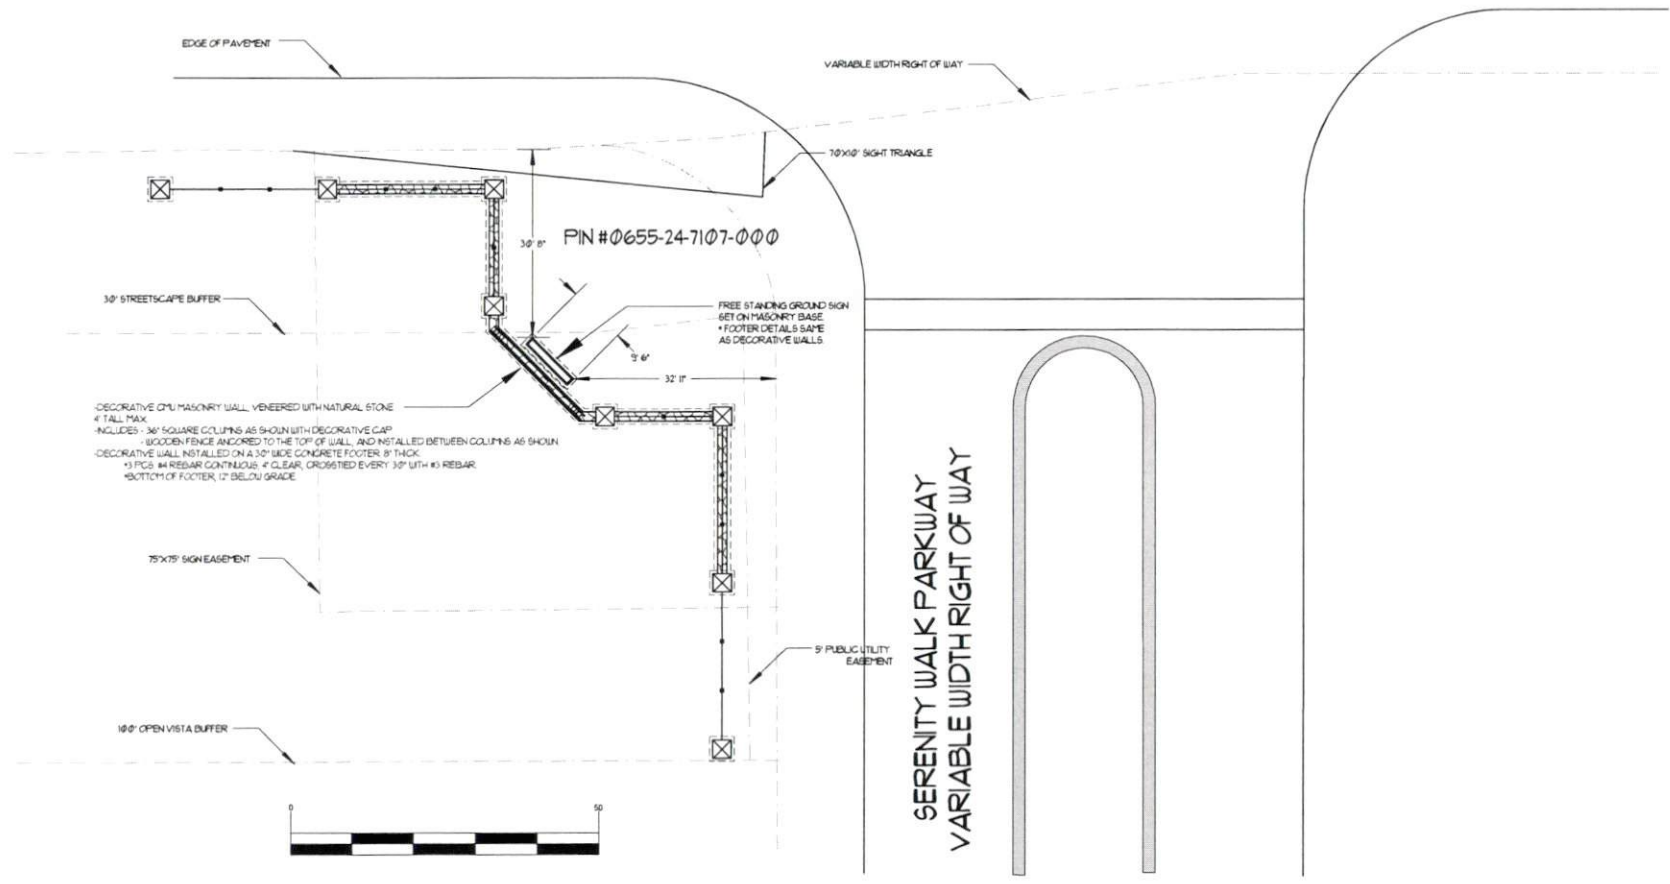

Revision #:

Scale:

Landscape Plan:

Landscape Design by: AV

Date: 8/12/2022

1" = 30'

Serenity PIN 0655-24-7107-000

Seneca Landscapes Inc.