


PINEY GROVE RAWLS ROAD S.R. 1414
 VARIABLE WIDTH RIGHT OF WAY

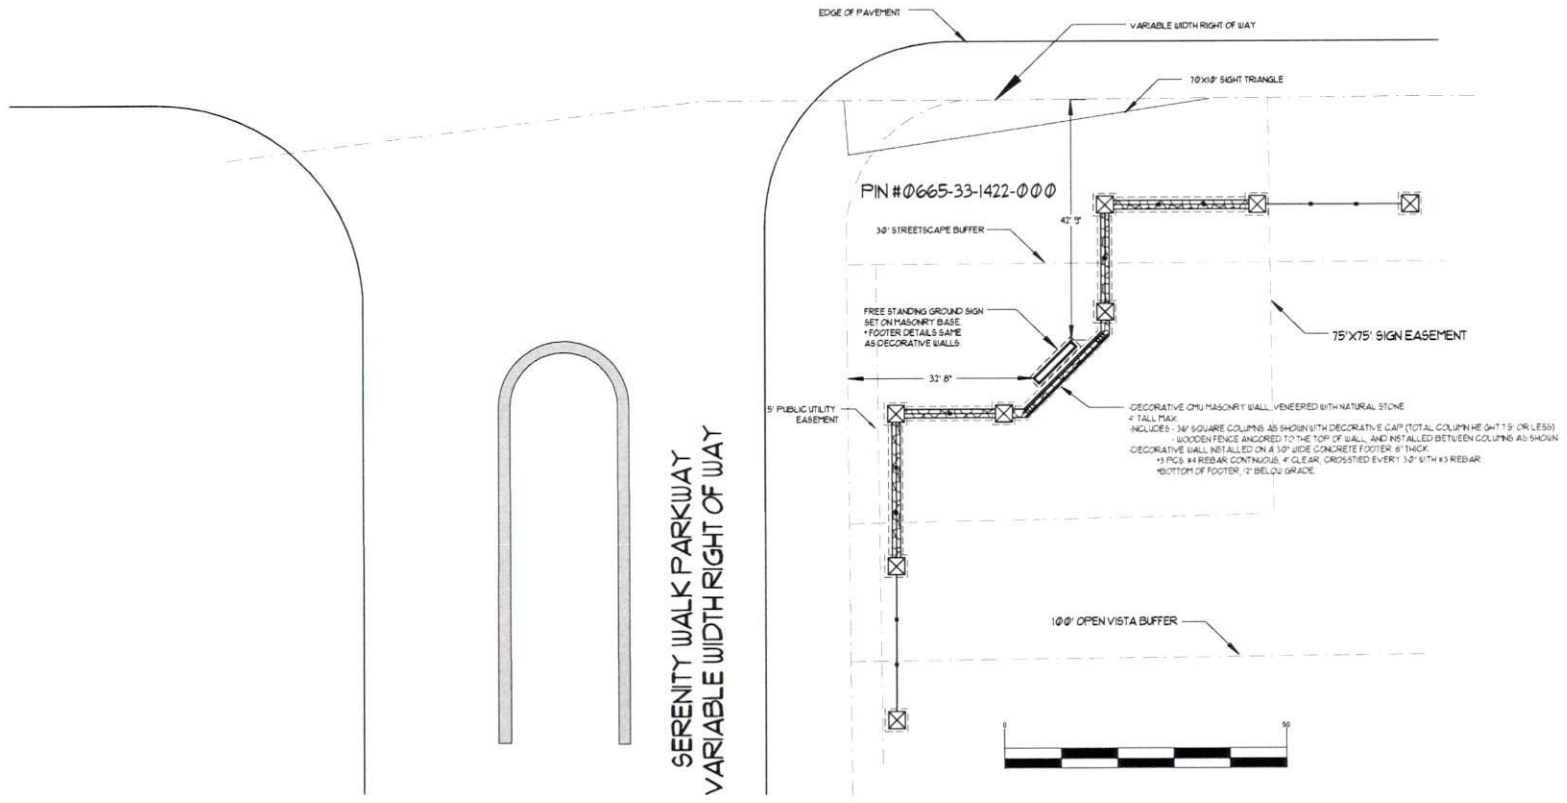

Revision #:
 Date: 8/12/2022

Scale:
 1" = 10'

Landscape Plan:
 Serenity 0665-33-1422-000

Landscape Design by: AV
 Seneca Landscapes Inc.