




ELEVATION VIEW
SCALE 1/8" = 1'-0"

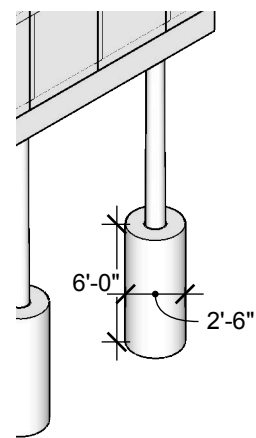

ISO VIEW OF FOOTING
NO SCALE

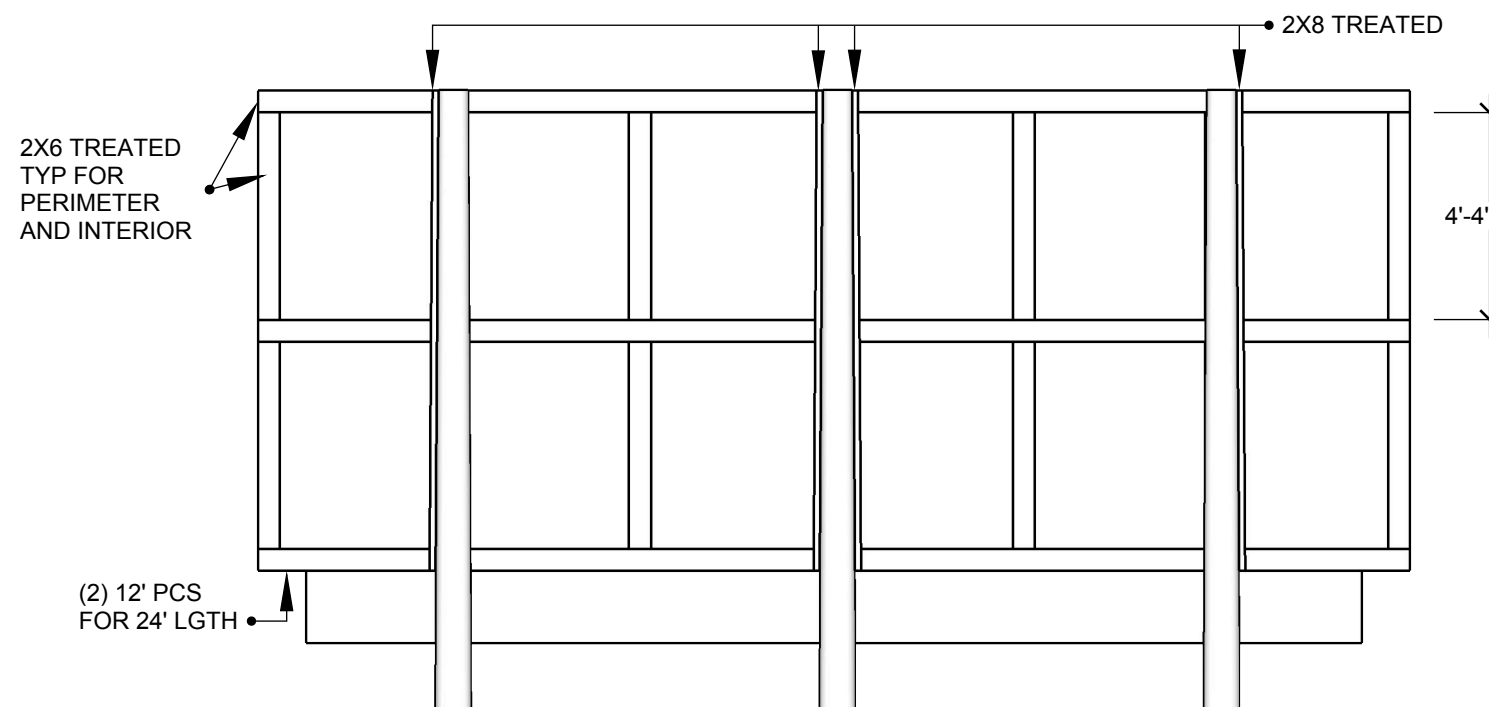

BACK VIEW
SCALE 1/4" = 1'-0"

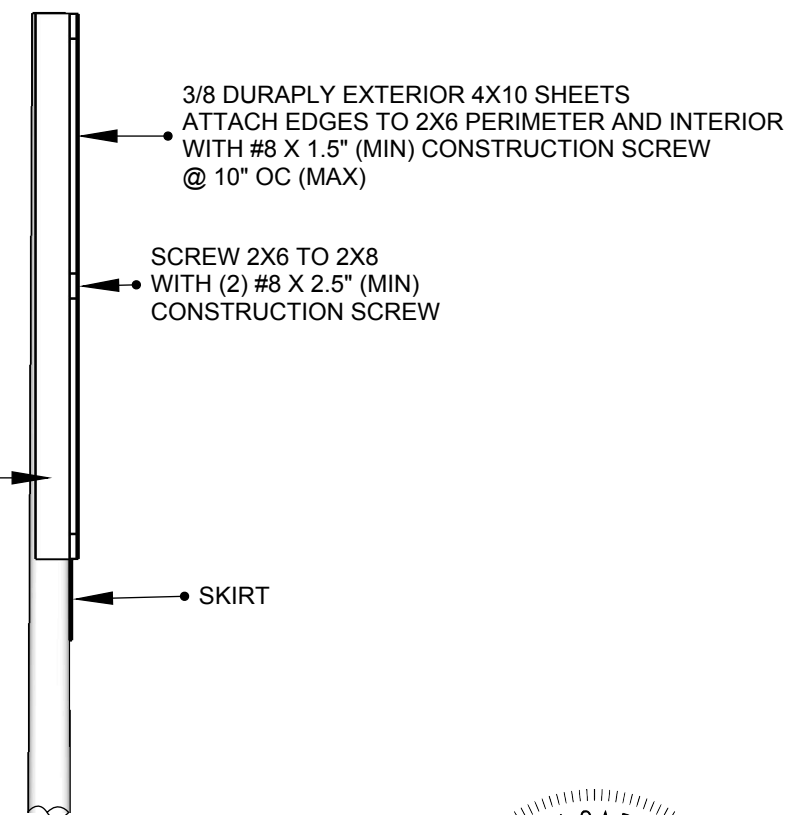

SECTION A
SIDE VIEW
SCALE 1/4" = 1'-0"

DESIGN CRITERIA 245-205



Elev 146 FT

MEANS OF COMPLIANCE
2015 International Building Code
ASCE 7-10

RISK CATEGORY II

WIND DESIGN

VULT 118 mph
VASD 90 mph

WIND EXPOSURE CATEGORY C

SEISMIC DESIGN

IMPORTANCE FACTOR 1

SOIL CLASS D

SDS 0.17 g

SD1 0.123 g

SEISMIC DESIGN CATEGORY B

SOIL CAPACITY 2500 psf

FLOOD ZONE - AREA OF MINIMAL FLOOD HAZARD


NOTES:

ALL WELDS 3/16 FILLET ALL-AROUND UNLESS NOTED

ALL BOLTS 3/4" A325N

CONCRETE 3000 PSI

PIPES ARE 50 KSI MIN YIELD STRENGTH

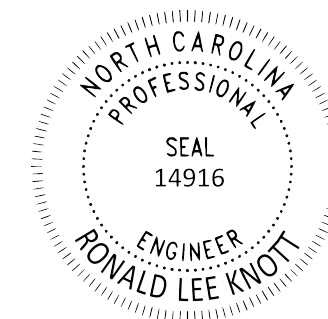

WOODEN SIGN

CLIENT
InterState Outdoor, Inc.
212 North Raiford St
Selma, NC 27576

REVISION
0 ISSUE
6/24/22

DESCRIPTION
DETAILS

ENGINEER
Ronald L Knott, P.E.
801 Cricket Knoll Rd
Fuquay Varina, NC 27526
(919)417-1962



01