



BUILDING "E"

Total Wall Length = 300'

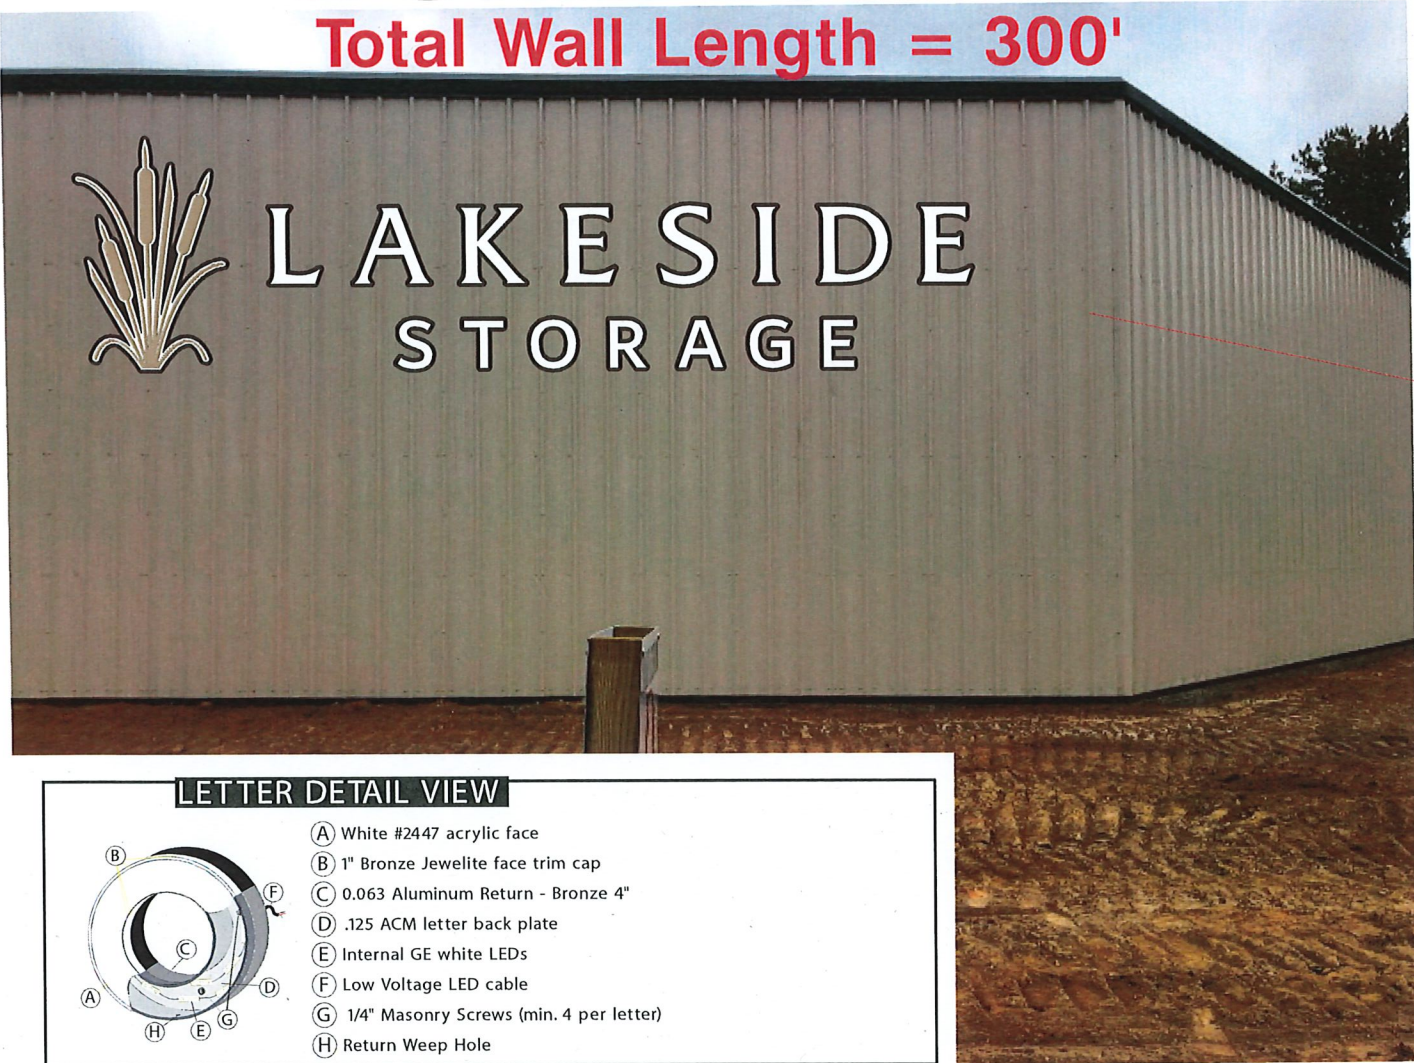


LAKESIDE
STORAGE

LETTER DETAIL VIEW

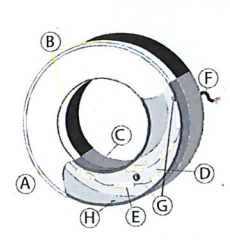


- (A) White #2447 acrylic face
- (B) 1" Bronze Jewelite face trim cap
- (C) 0.063 Aluminum Return - Bronze 4"
- (D) .125 ACM letter back plate
- (E) Internal GE white LEDs
- (F) Low Voltage LED cable
- (G) 1/4" Masonry Screws (min. 4 per letter)
- (H) Return Weep Hole

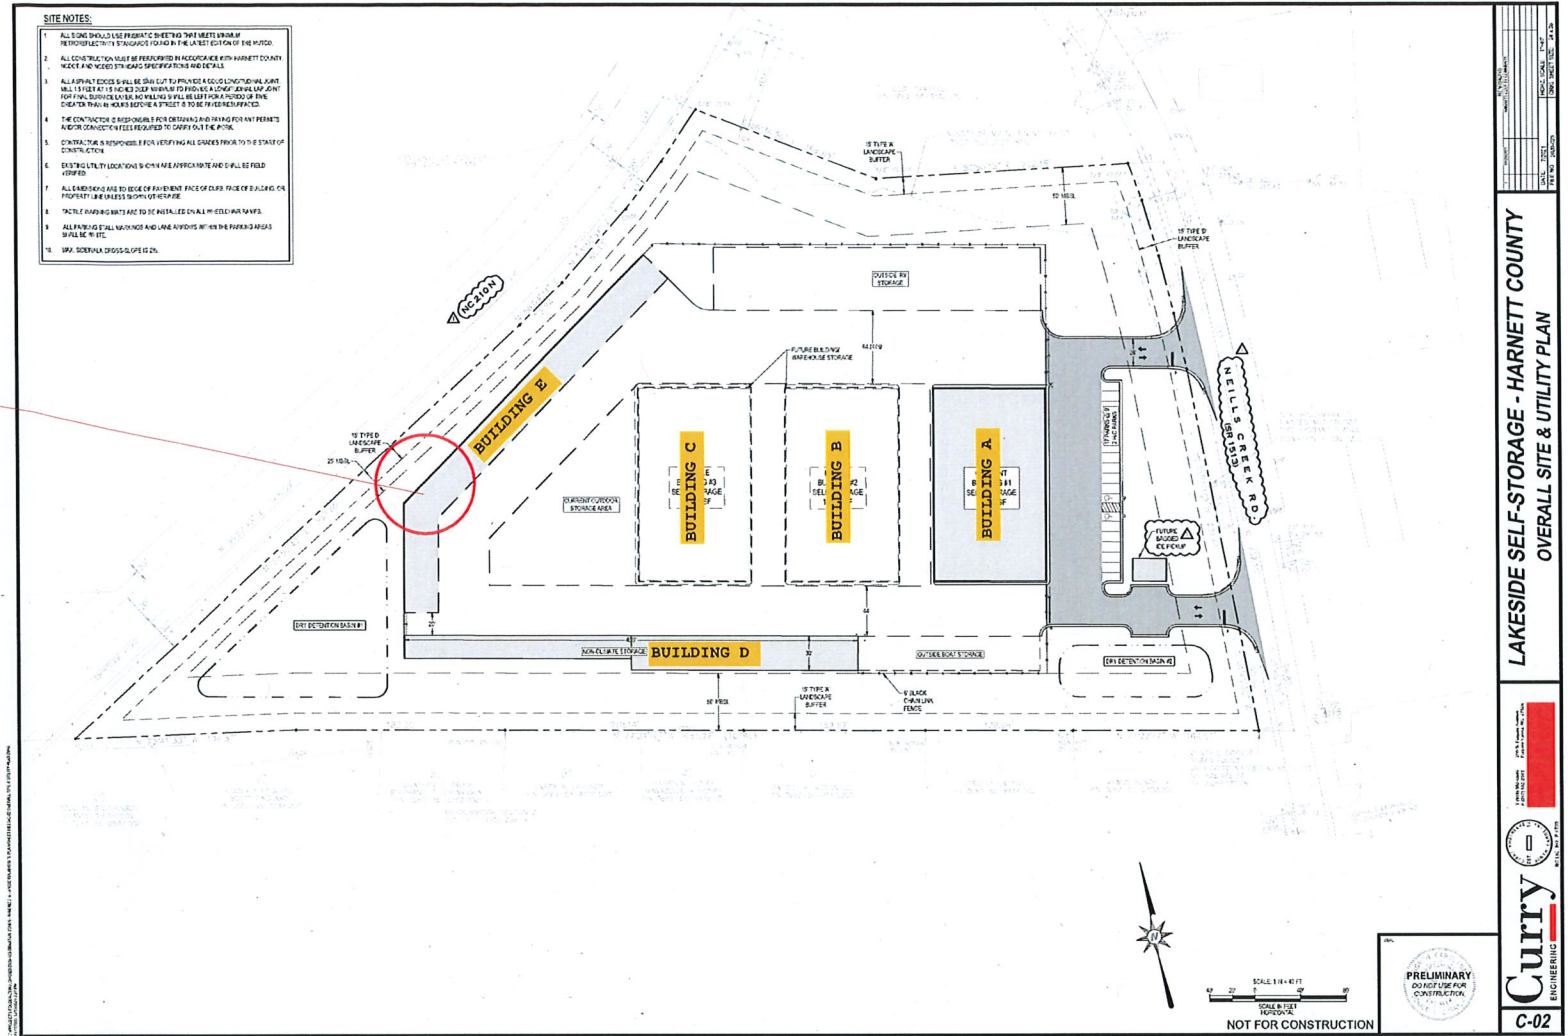

LAKESIDE SELF-STORAGE - HARRETT COUNTY
OVERALL SITE & UTILITY PLAN

Curry
ENGINEERING
PRELIMINARY
DO NOT USE FOR
CONSTRUCTION
C-02

7 ft2 in

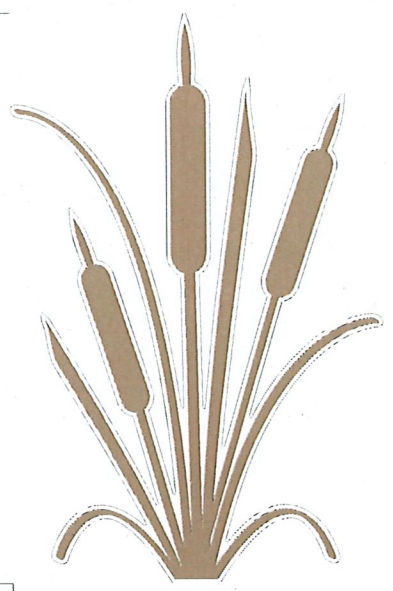

LAKESIDE

22 ft1 in

STORAGE

14 ft4 1/2 in

28 ft2 in

201.6
SQ.FT.