

### Colors & Finishes

Colors shown here may not exactly match manufacturers color chart swatch or actual sample. Client to either provide samples or specifications for custom colors prior to production or approve DeNyse color samples or color specifications

- C1** ● SW 7069 Iron Ore
- C2** ● SW 6258 Tricorn Black
- C3** ○ White
- P1** ● Vertical Grain Faux Wood (Walnut Finish)
- L1** ○ 7000K White LEDs

### Construction Specifications

- A** Painted, double sided aluminum fabricated cabinet with painted aluminum base. Cabinet fabrication to have sides, top and back applied with countersunk screws. Faces to be welded construction.
- B** .125" aluminum with 1/32" deep scribed horizontally to appear as "slats". Slat appearance to be enhanced with paint breaks (3/16" h).
- C** 0.75" clear, push-thru, shoulder cut acrylic with 1st surface opaque paint, clear edges for HALO effect, and 2nd surface diffuser vinyl.
- D** .090" vertical aluminum slats (3/16" spacing) with painted faux wood color and texture (applied by Chip). Slats to wrap over top of cabinet.

### Electrical Notes

- Disconnect switch(s) UL & ID labels
- Vent - 2" Dia. Louvered

#### FINAL ELECTRICAL HOOK UP BY OTHERS

Suitable for Wet Location

Electrical Requirements: \_\_\_\_\_ 120 Volt \_\_\_\_\_

Connection Type: permanent continuous operation

Number of Circuits: \_\_1\_\_ 20 amp Dedicated Branch Circuit(s)

Primary Wire Size: 12 awg / conduit size: 1/2"

Secondary Wire Size: 18 awg

Max. Line Current: \_\_\_\_ <16 Amps \_\_\_\_\_



Inspected and labeled in accordance with UL Standard for Electric Signs Installed using UL listed parts and methods of installation in accordance with Article 600 of the National Electric Code and other applicable local codes. This includes proper grounding and bonding.



This lighted product may contain Fluorescent, Neon, HID lamps or components that use Mercury in them. Dispose of these lamps & components according to the laws of the authority having jurisdiction.

This sign is fabricated using UL approved 406/19 Acrylic Adhesive

© Copyright 2023 All designs and drawings are the sole property of DeNyse Companies, Inc., and may not be reproduced, published, changed or used in any way without written permission and consent. In addition, all ideas, contents of proposals, and all specifications of any project entered into with DeNyse Companies, Inc. are all rights reserved. The described information may not be used in securing price comparisons. Violators will be prosecuted to the full extent of the law.

Management Company  
Eminent Capital

Property Name & Address  
The Villas at Northpoint  
Spring Lake, NC

Sales Order  
33006

DeNyse Representative  
Saunders, Shannon

Designer  
rsierra

Date  
07.13.2023


#### Revision Date

6	08.18.2023 rsierra
	08.28.2023 rsierra
	09.01.2023 js
	02.28.2024 rsierra
	03.07.2024 rsierra
	03.22.2024 rsierra


#### Filepath

V:\Drawings and Graphics\V\ Villas at Northpoint, The - Spring Lake, NC\Production\Design\VN Main ID 1 v7


- Concept
- Preliminary
- Production

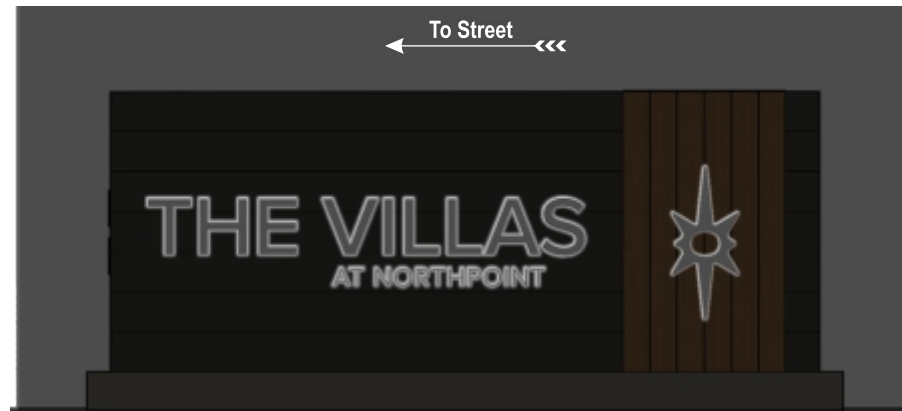

Rear View  
Proposed Evening View

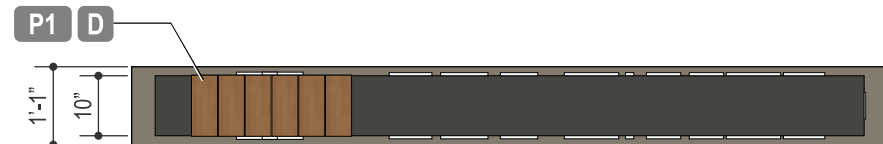


Plan View

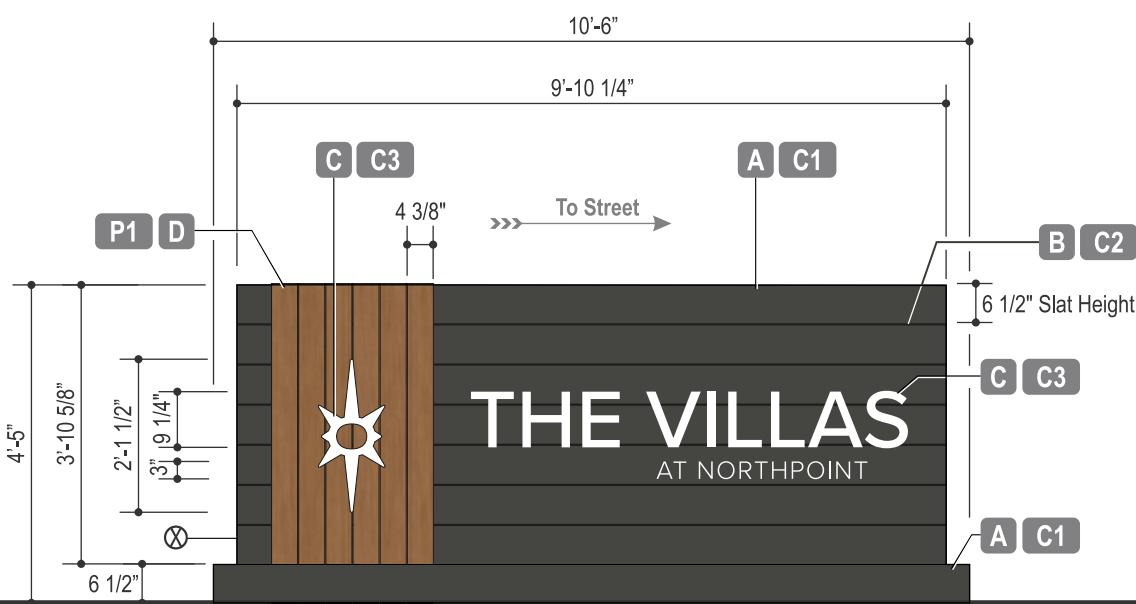


Front Elevation

Main ID 1 - Main ID  
Qty: 01  
Double-Sided

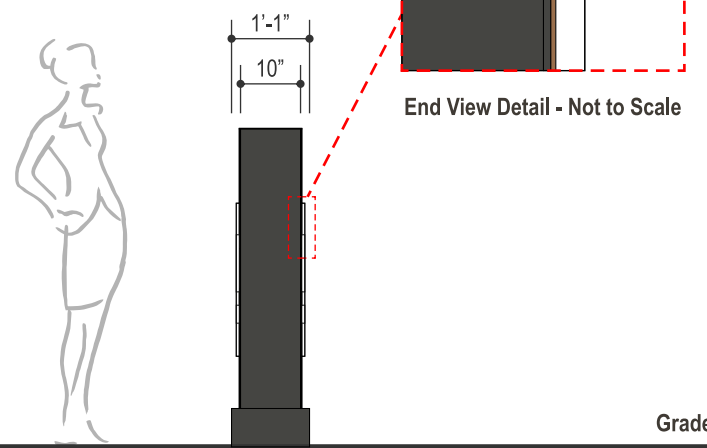

End View  
Street Side

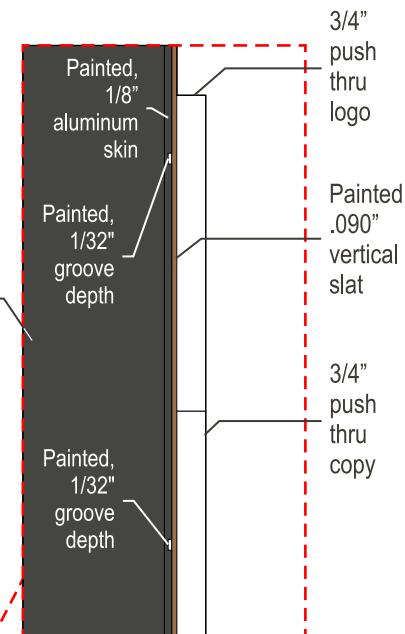

End View Detail - Not to Scale

Scale  
3/8" = 1'-0"



Customer Signature Required



© Copyright 2023 All designs and drawings are the sole property of DeNyse Companies, Inc., and may not be reproduced, published, changed or used in any way without written permission and consent. In addition, all ideas, contents of proposals, and all specifications of any project entered into with DeNyse Companies, Inc. are all rights reserved. The described information may not be used in securing price comparisons. Violators will be prosecuted to the full extent of the law.

Management Company  
Eminent Capital

Property Name & Address  
The Villas at Northpoint  
Spring Lake, NC

Sales Order  
33006

DeNyse Representative  
Saunders, Shannon

Designer  
rsierra


Date  
07.13.2023

Revision Date

6	08.18.2023 rsierra
	08.28.2023 rsierra
	09.01.2023 js
	02.28.2024 rsierra
	03.07.2024 rsierra
	03.22.2024 rsierra

Filepath  
V:\Drawings and Graphics\VVillas at Northpoint, The - Spring Lake, NC\Production\Design\VN Main ID 1 v7

- Concept
- Preliminary
- Production

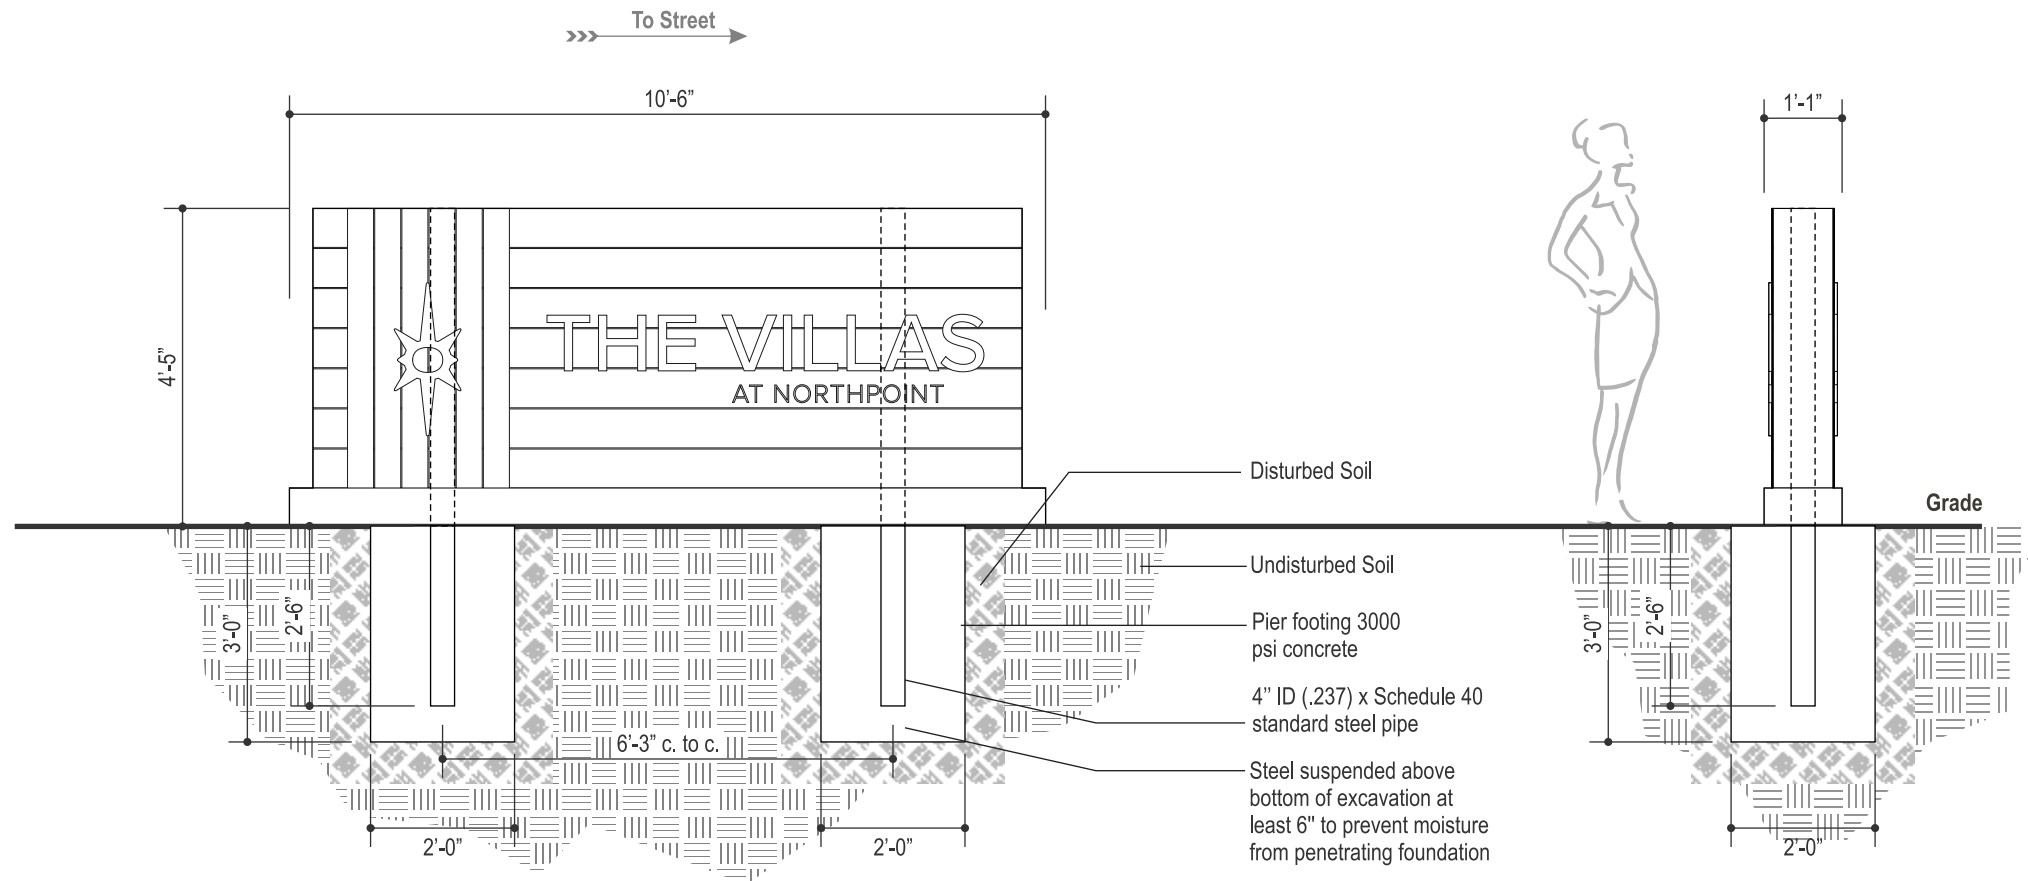

**Footer Detail**

Scale  
3/8" = 1'-0"



Customer Signature Required



© Copyright 2023 All designs and drawings are the sole property of DeNyse Companies, Inc., and may not be reproduced, published, changed or used in any way without written permission and consent. In addition, all ideas, contents of proposals, and all specifications of any project entered into with DeNyse Companies, Inc. are all rights reserved. The described information may not be used in securing price comparisons. Violators will be prosecuted to the full extent of the law.

Management Company  
Eminent Capital

Property Name & Address  
The Villas at Northpoint  
Spring Lake, NC

Sales Order  
33006

DeNyse Representative  
Saunders, Shannon

Designer  
rsierra

Date  
07.13.2023

Revision Date

6	08.18.2023 rsierra
	08.28.2023 rsierra
	09.01.2023 js
	02.28.2024 rsierra
	03.07.2024 rsierra
	03.22.2024 rsierra

Filepath  
V:\Drawings and Graphics\V Villas at Northpoint, The - Spring Lake, NC\Production\Design\VN Main ID 1 v7

- Concept
- Preliminary
- Production



PROPOSED - NOT TO SCALE



Customer Signature Required