


# Proposed Overview

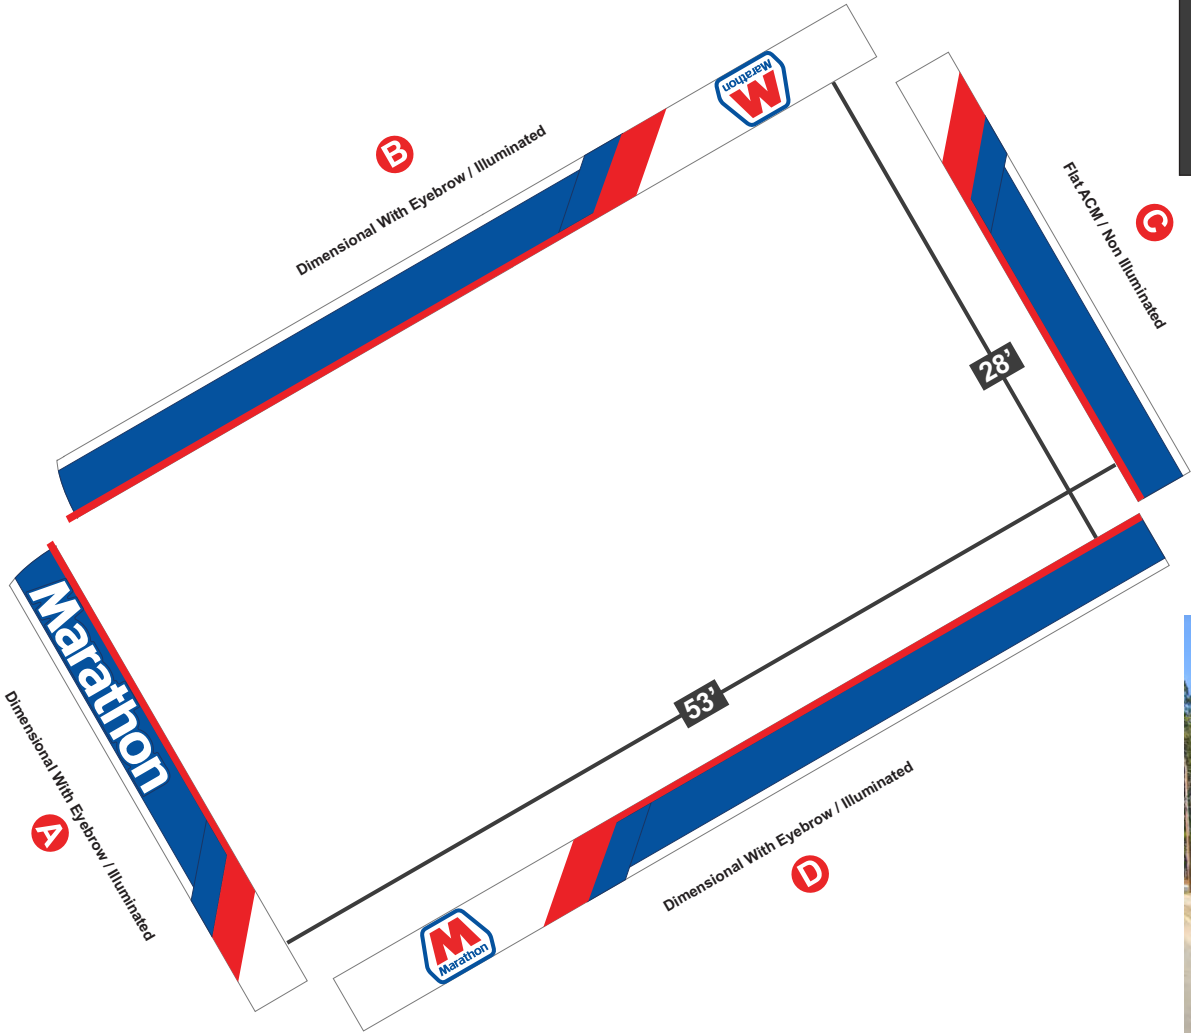

Aerial View



Road View



# Canopy Information

## PROPOSED

**Install**  
Marathon Endurance Dimensional Fascia System with Illuminated Eyebrow on (3) Sides of Canopy  
Marathon Flat ACM on back store side of canopy  
(1) "Marathon" Illuminated Canopy Sign  
(2) Marathon ID Logo Signs

28' x 42" / Dimensional With Eyebrow / Illuminated



29.5 Sq Ft 2.2 x 13.4

53' x 42" / Dimensional With Eyebrow / Illuminated



15.26 Sq Ft 3.5 x 4.36

28' x 42" / Flat ACM With No Eyebrow / Non Illuminated



53' x 42" / Dimensional With Eyebrow / Illuminated



15.26 Sq Ft 3.5 x 4.36

## EXISTING

A



18 Sq Ft 3 x 6

B




18 Sq Ft 3 x 6

C



D

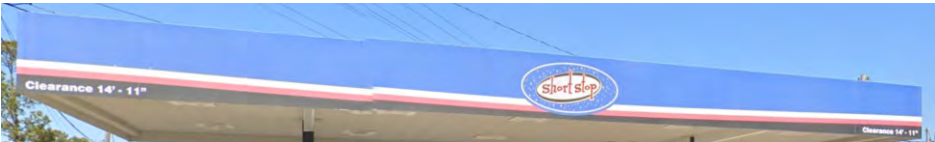

18 Sq Ft 3 x 6

# Canopy Sign Details

Primary Street Word Mark Application With Eyebrow LED Lighting


Dimensional 42" Tall Fascia

29.5 Sq Ft


2.2 x 13.4



Marathon Cloud Sign With Eye Brow LED Light Trough


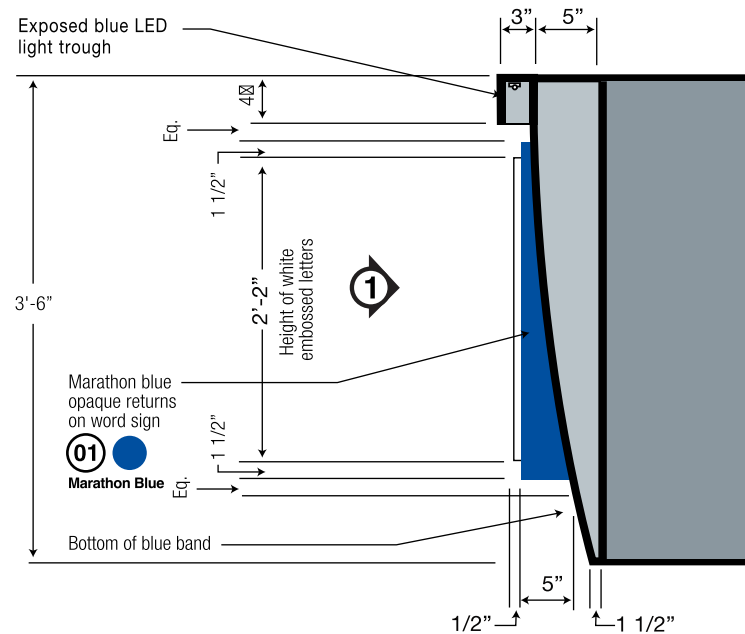


Section at Word Mark Sign with LED light Trough

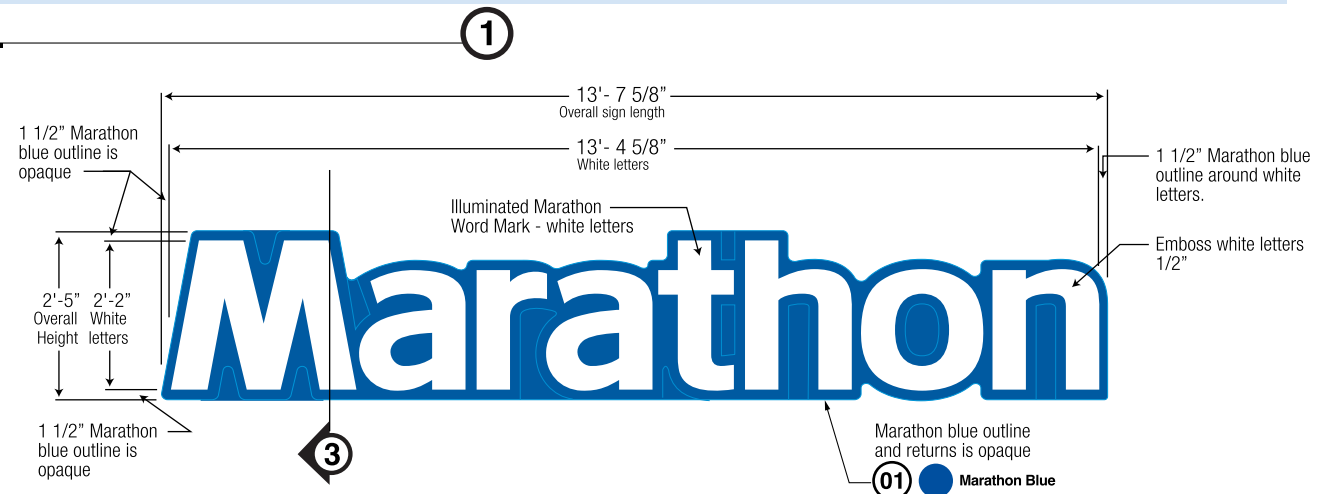

Marathon Cloud Sign Elevation


# Canopy Sign Details

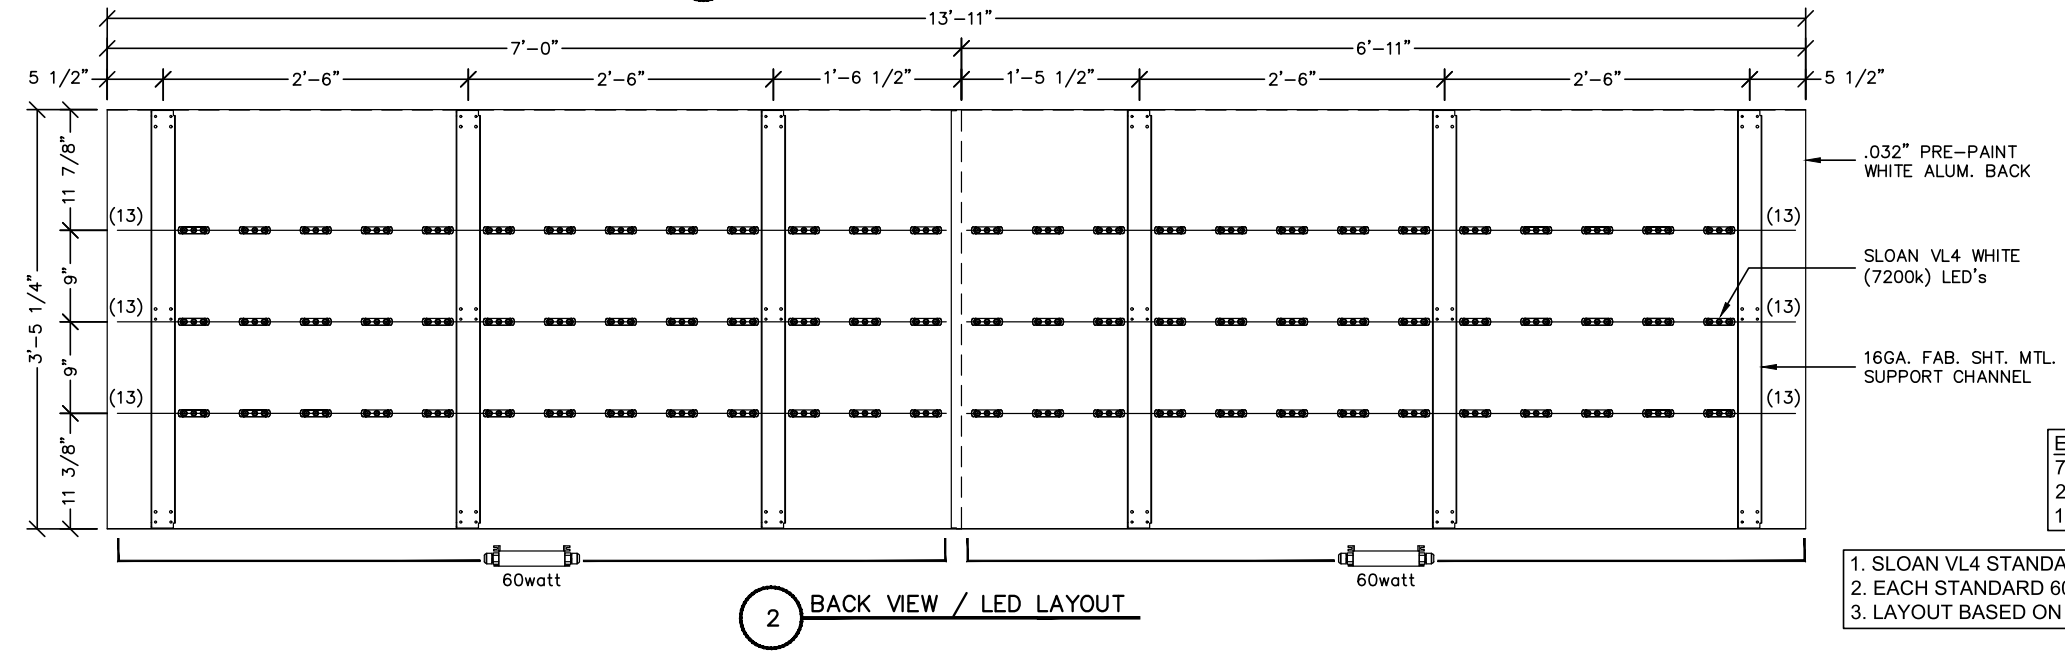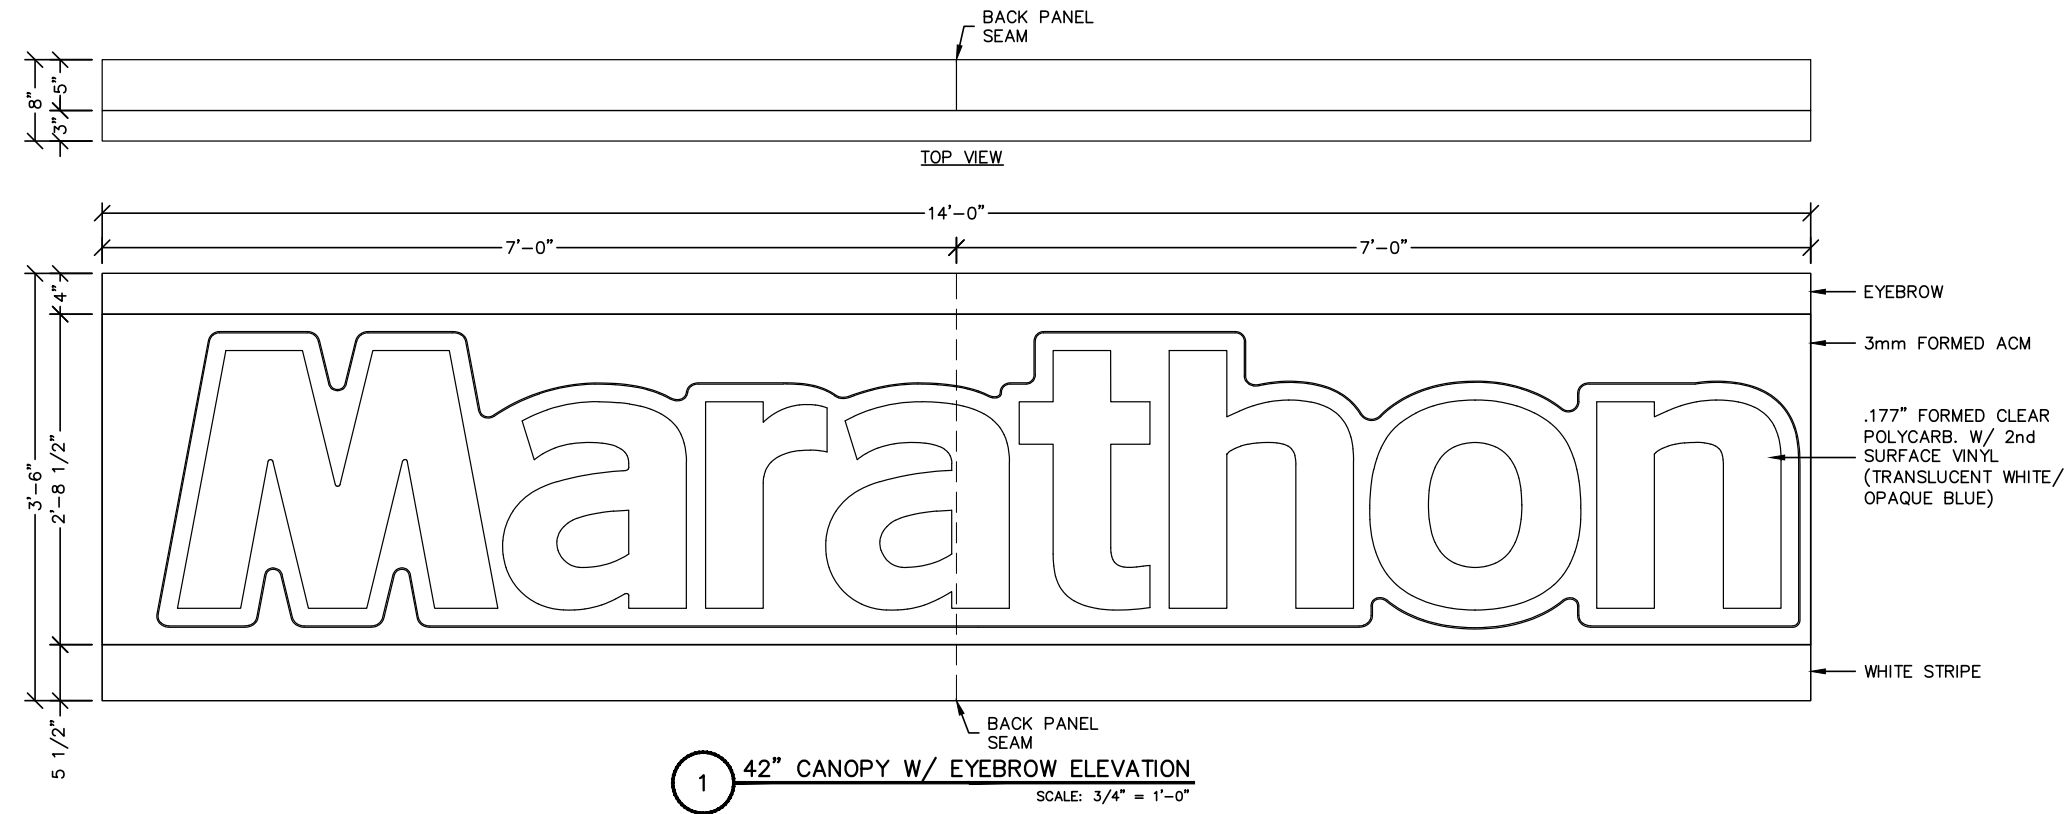

ESTIMATED PRODUCT B.O.M. PER SIGN.  
78 SLOAN VL4 STANDARD (7200k) MODULES - 52 FT.  
2 EACH MODULAR 60w POWER SUPPLY 12vdc.  
1 EACH 100' ROLL OF JACKETED CABLE.




1. SLOAN VL4 STANDARD (7200k) LAID OUT AT 2.5 MOD/FT.
2. EACH STANDARD 60w POWER SUPPLY CAN RUN UP TO 40FT/56 MODS.
3. LAYOUT BASED ON A S/F CABINET AT 5" DEEP.

# Canopy Sign Details

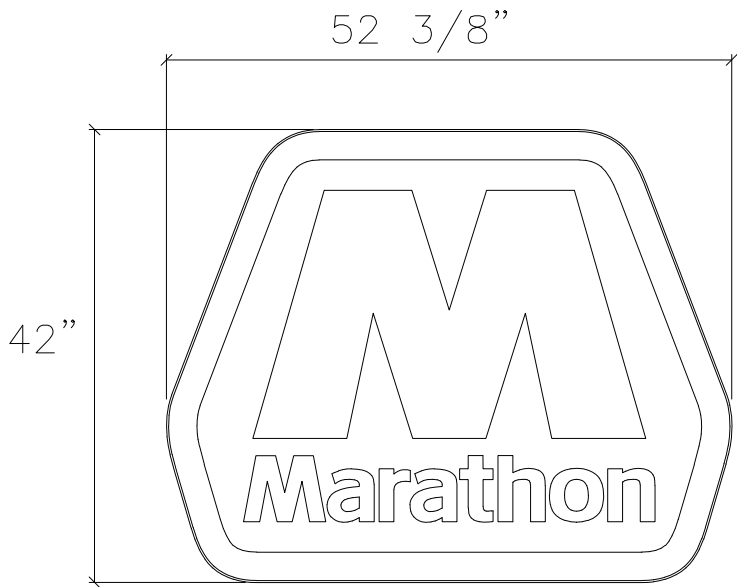

FORMED CANOPY CS SIGN ELEVATION VIEW

15.26 Sq Ft 3.5 x 4.36

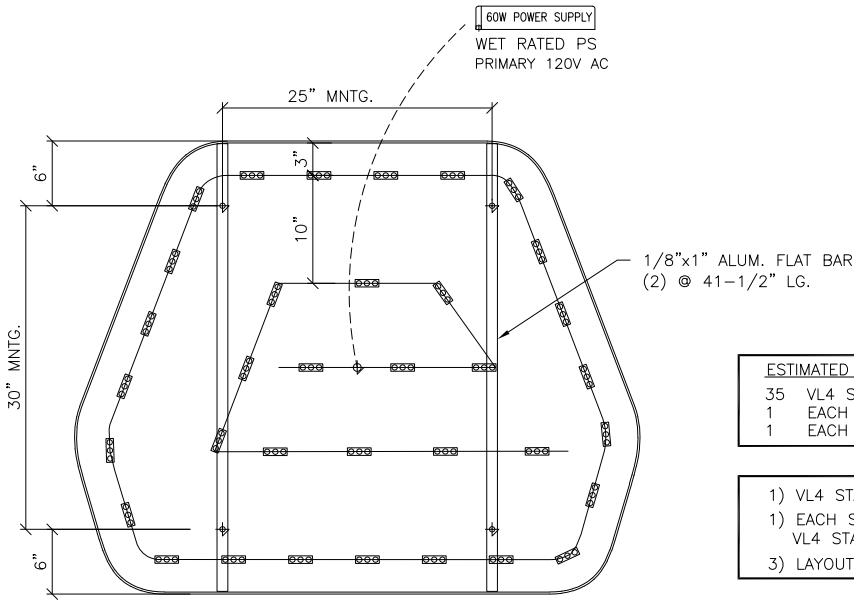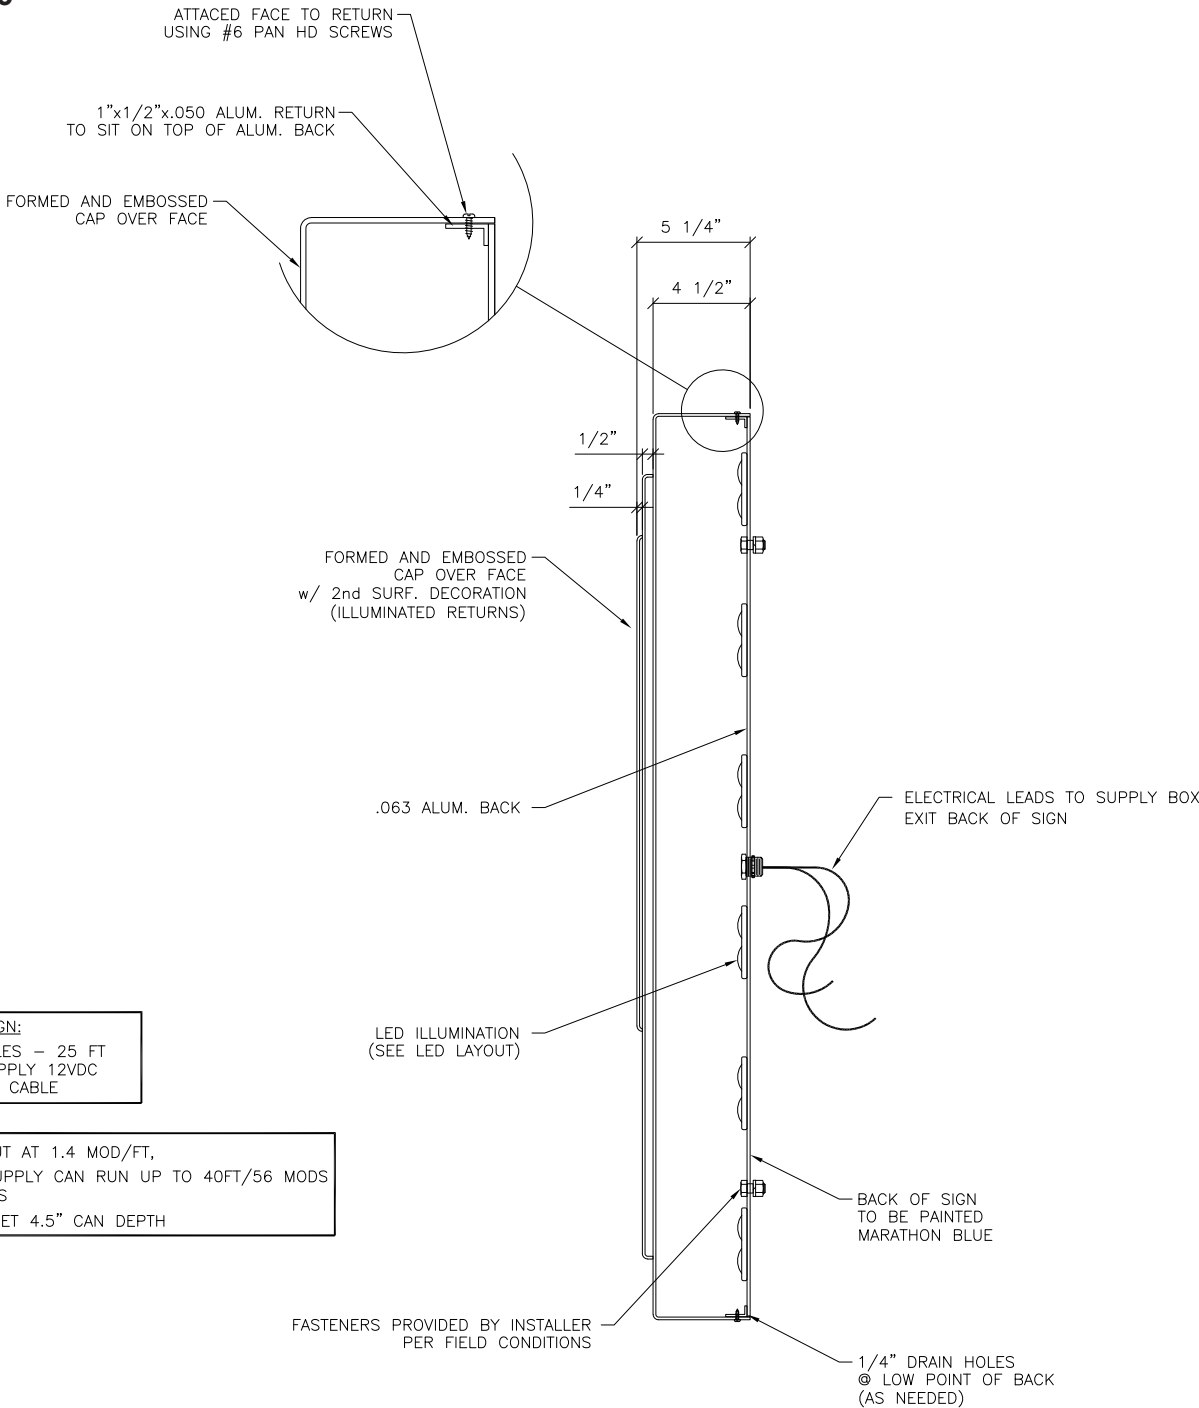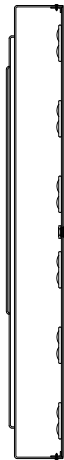


ELECTRICAL / LED LAYOUT DETAIL VIEW


ESTIMATED PRODUCT B.O.M. PER SIGN:  
35 VL4 STANDARD (7200K) MODULES - 25 FT  
1 EACH MODULAR 60 POWER SUPPLY 12VDC  
1 EACH 100' ROLL OF JACKETED CABLE

- 1) VL4 STANDARD (7200K) LAID OUT AT 1.4 MOD/FT,
- 1) EACH STANDARD 60W POWER SUPPLY CAN RUN UP TO 40FT/56 MODS VL4 STANDARD (7200K) MODULES
- 3) LAYOUT BASED ON A S/F CABINET 4.5" CAN DEPTH

# Canopy Sign Details

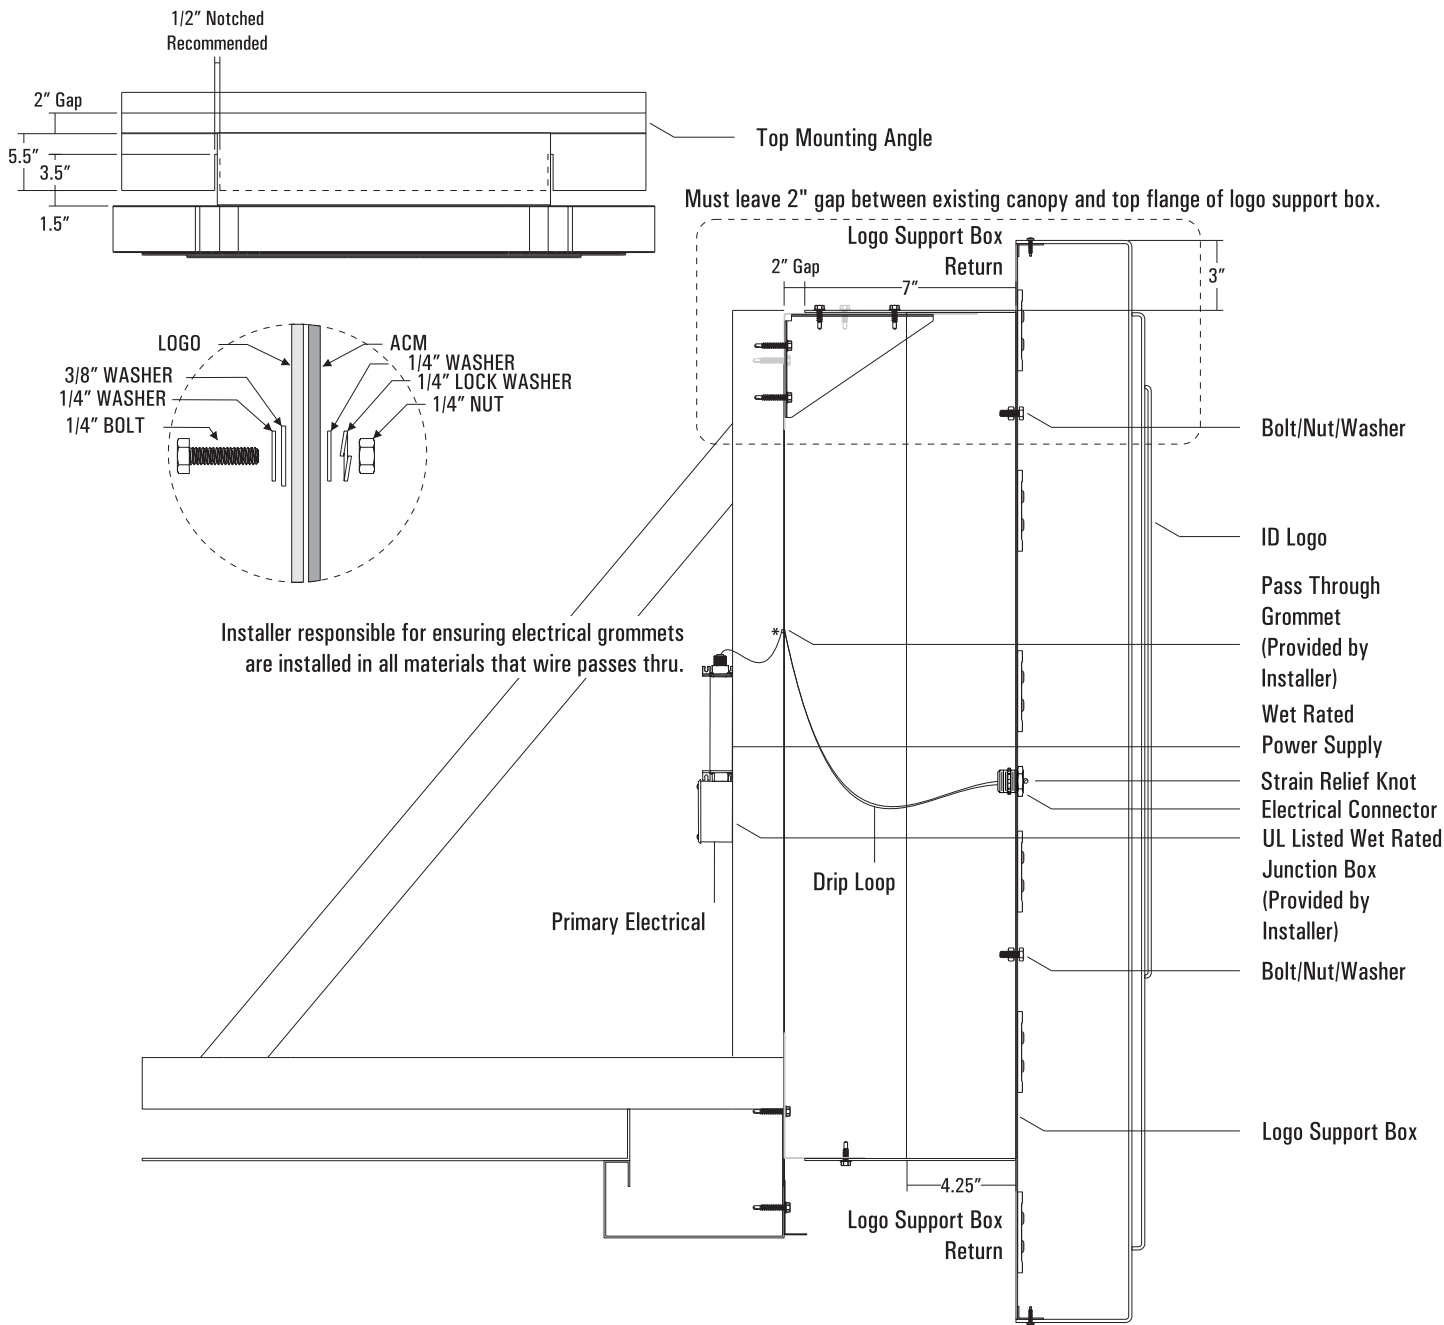

Shield Attachment Detail

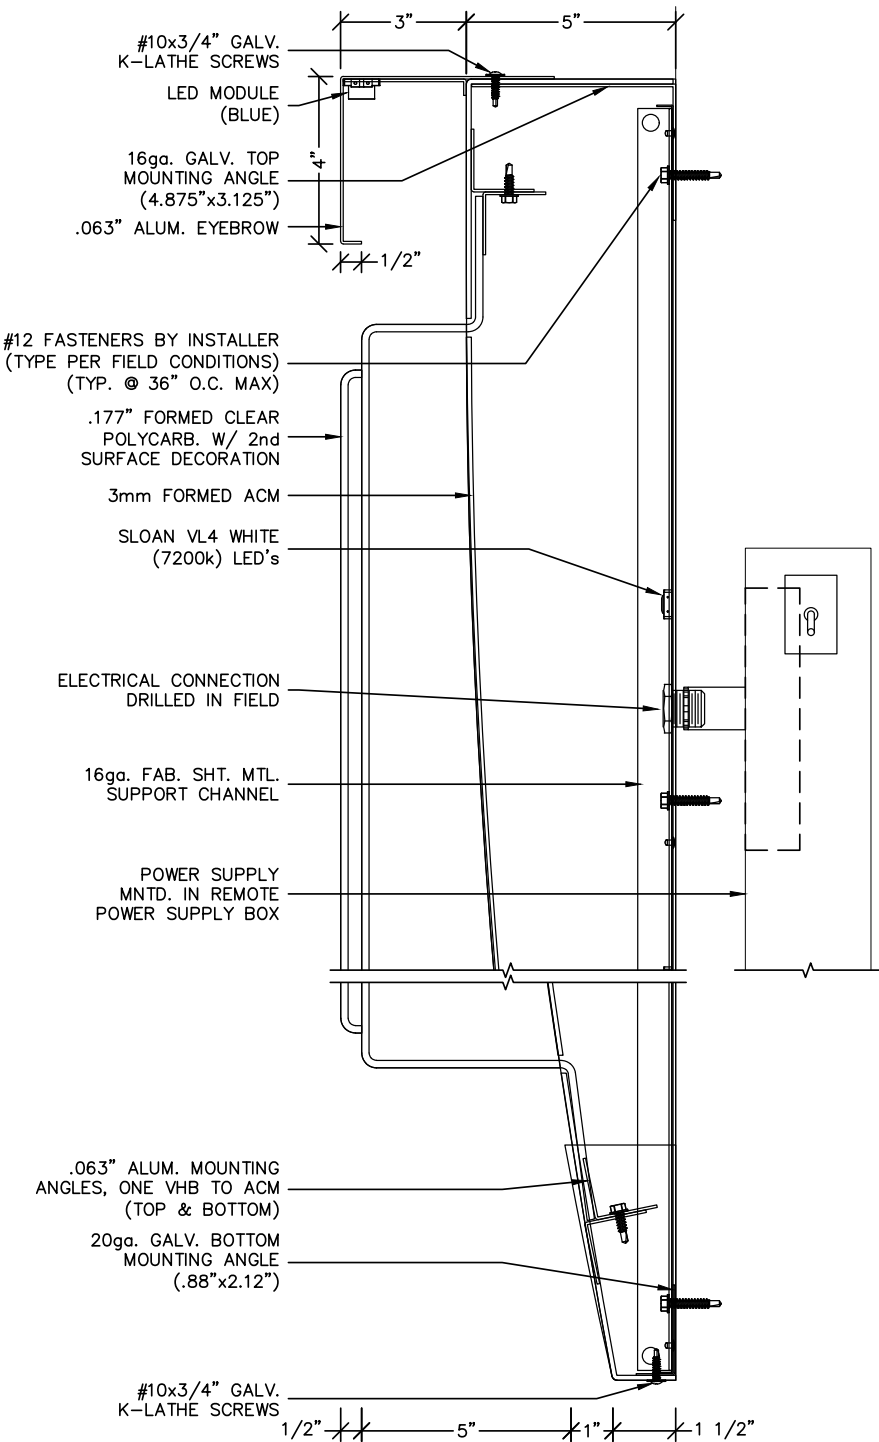

Wordmark Attachment Detail




# MID Layout

**Remove:**  
Existing Faces from Sign System

**Install:**  
New Marathon Face Replacements as Follows:  
Marathon Logo  
1-Product (Regular) LED Gas Pricer with 24" Red Digits & Cash Credit Toggle



Proposed Sq Ft = 66.20

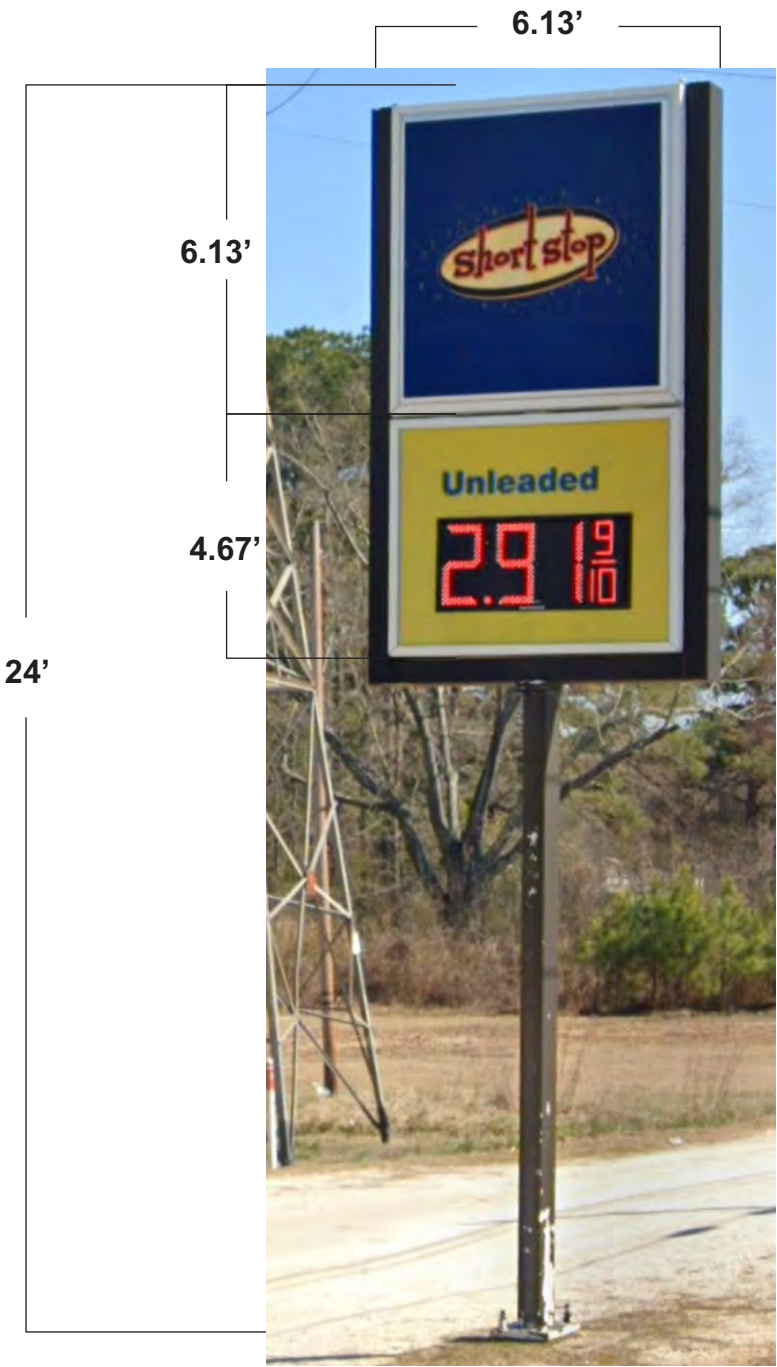

Existing Sq Ft = 66.20